


**01 FRONT ELEVATION AS PROPOSED**  
SCALE : 1/50 @ A1

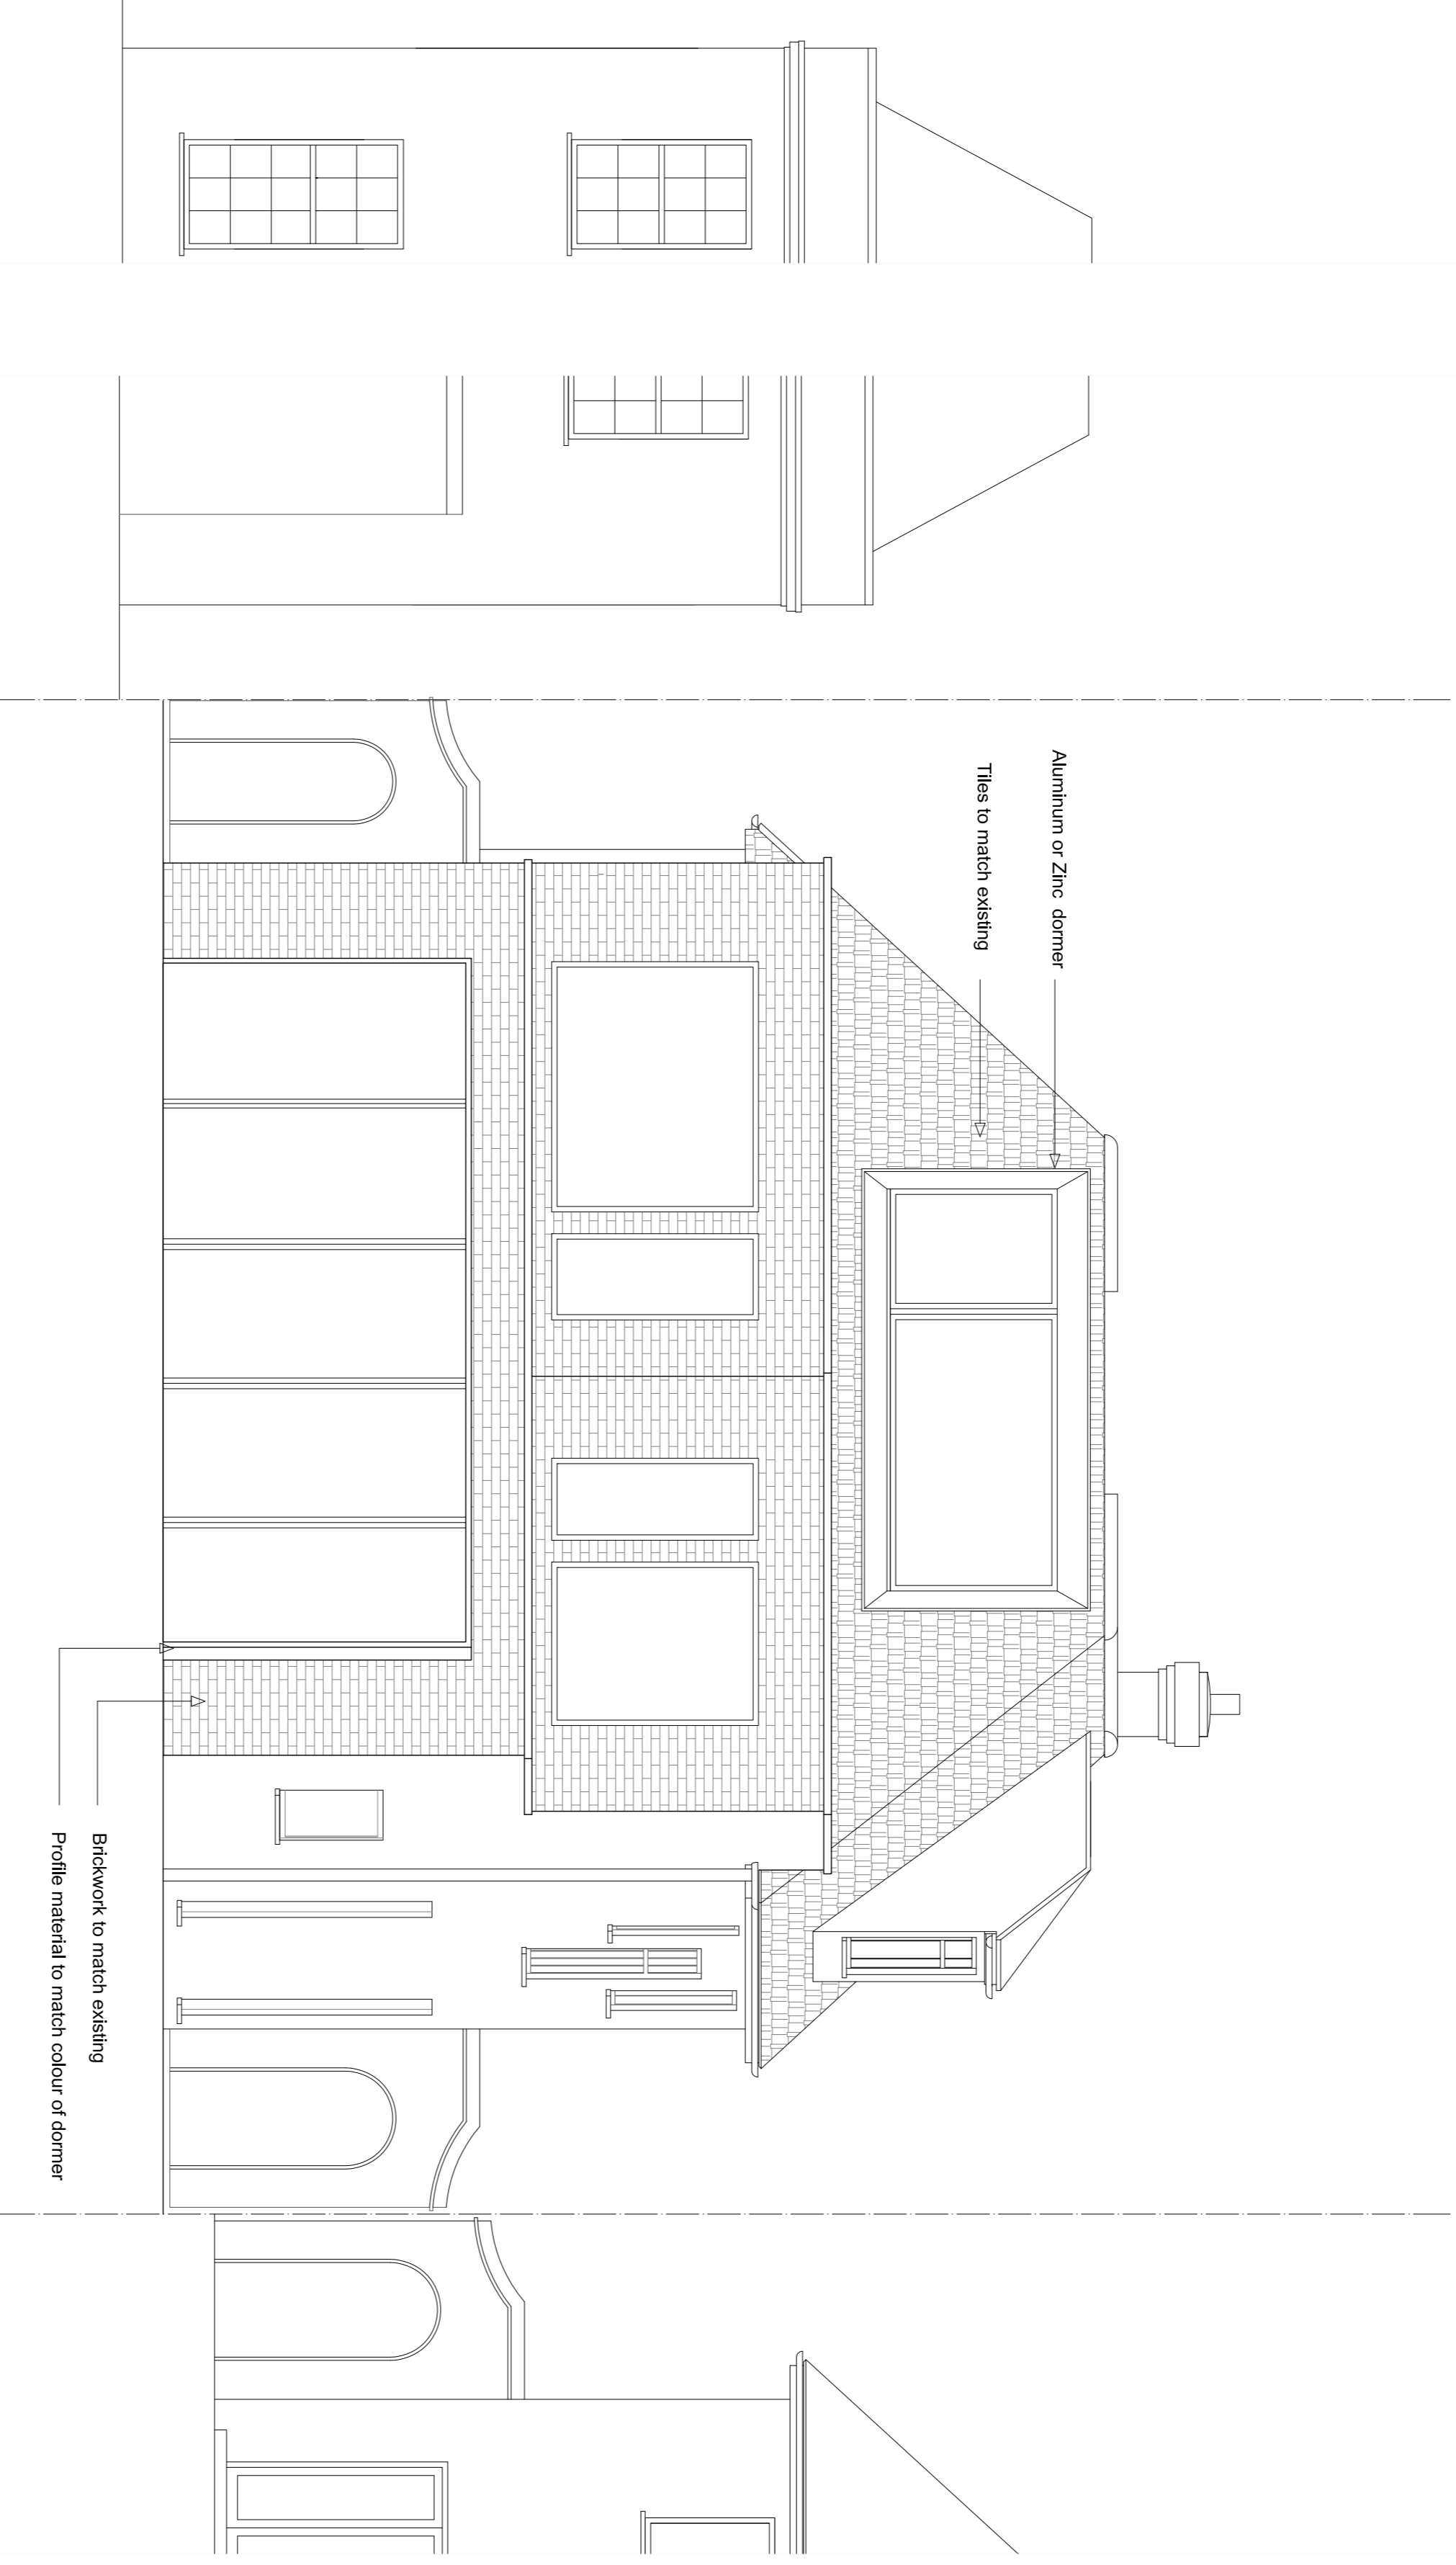


**02 REAR ELEVATION AS PROPOSED**  
SCALE : 1/50 @ A1

PLEASE NOTE:

1. ALL DIMENSIONS TO BE VERIFIED ON SITE BEFORE FABRICATION.
2. CONTRACTOR TO REFER TO ENGINEERS DRAWINGS BEFORE PROCEEDING WITH WORKS.
3. ALL DRAWINGS AND DESIGNS ARE THE INTELLECTUAL PROPERTY OF THE ARCHITECT AND MAY NOT BE DISTRIBUTED, COPIED OR ISSUED WITHOUT WRITTEN PERMISSION OF THE ARCHITECT.
4. THE ARCHITECT OWNS THE COPYRIGHT IN ALL ORIGINAL WORKS PRODUCED IN THE PERFORMANCE OF THIS PROJECT

ADDITIONAL NOTE:

Scale Bar: 1:50 @ A1 / 1:100 @ A3  
0m 5m 10m

 

REVISIONS

No	Date	Issue For	Issue By
00	04.10.2021	Client Review	YP
00	18.10.2021	Peapplication	YP
01	19.11.2021	Peapplication	YP
01	29.12.2021	Planning	YP

Client:

**PRIVATE CLIENT**

Project:

**34 Faithholme Gardens, London N3 3EB**

Title:

**Proposed Rear and Front Elevation**

Drawn:	YP	Chk:	YP	Project Number:	2113
Scale:	1:50 @ A1 / 1:100 @ A3	Dwg No:	AR 003	Rev:	01



**I G U A N A  
A R C H I T E C T S**

Office Architecture: 07554 695226  
Office Structures: 07468 775 378  
info@iguana-architects.com  
www.iguana-architects.com