





COPYRIGHT
 Origin Design Studio has prepared and issued this document to the named client and associated professionals related to this project. Origin Design Studio retains ownership. We do not give permission for reproduction and editing without consultation and our approval.


GENERAL NOTES
 This drawing is to be read in conjunction with all relevant Engineers, Architects and specialists' drawings. Do not scale from this or any other Origin Design Studio drawing. All dimensions to be checked on site prior to construction or fabrication. Changes to specification are to contractors risk. All changes should be brought to the attention of the client/Building Control for approval. Please report any errors immediately.

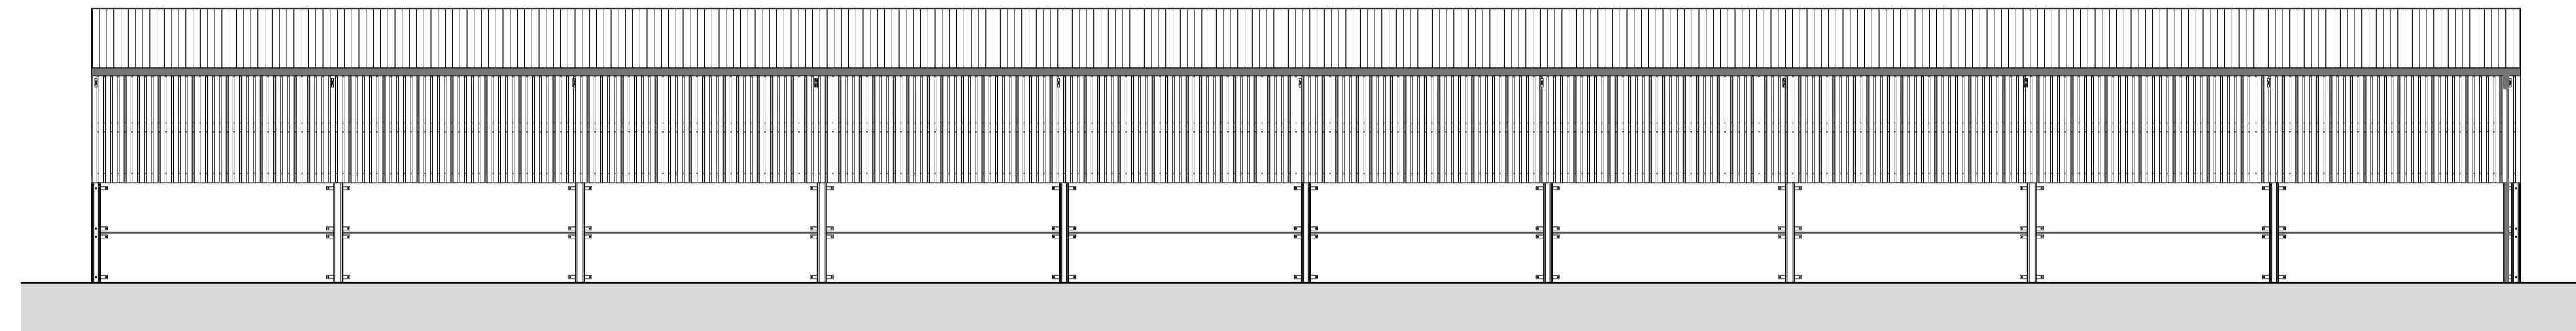


EXISTING EAST ELEVATION
 1:100

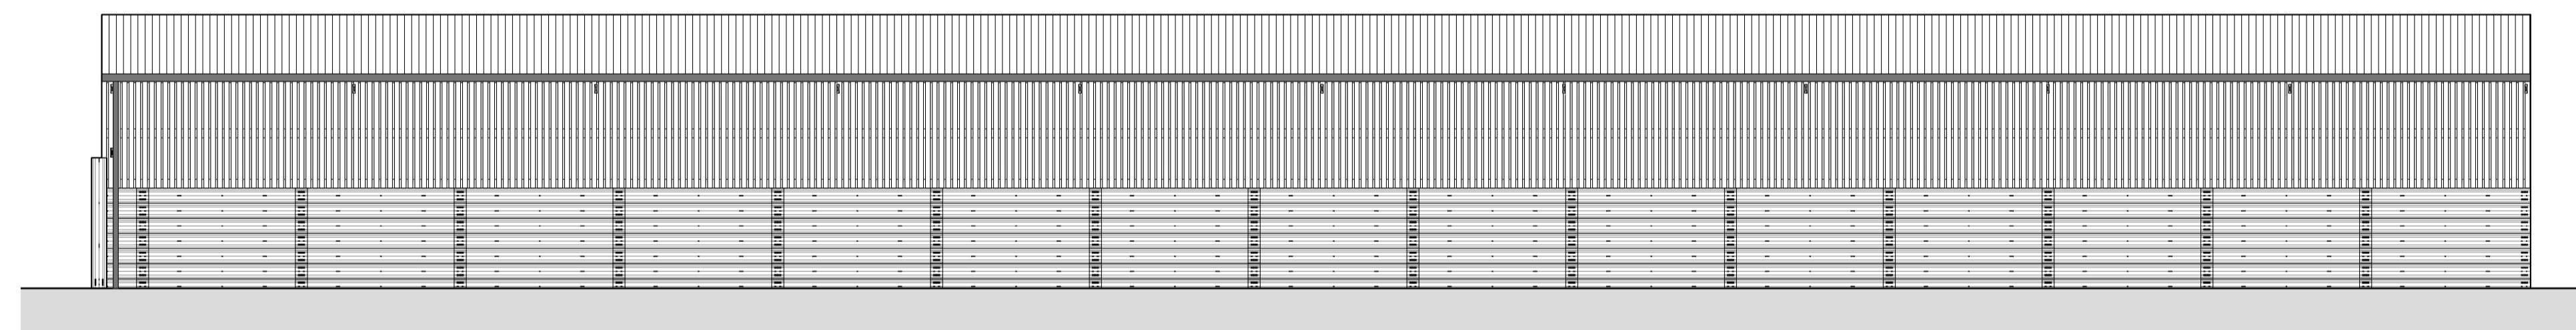

EXISTING WEST ELEVATION
 1:100

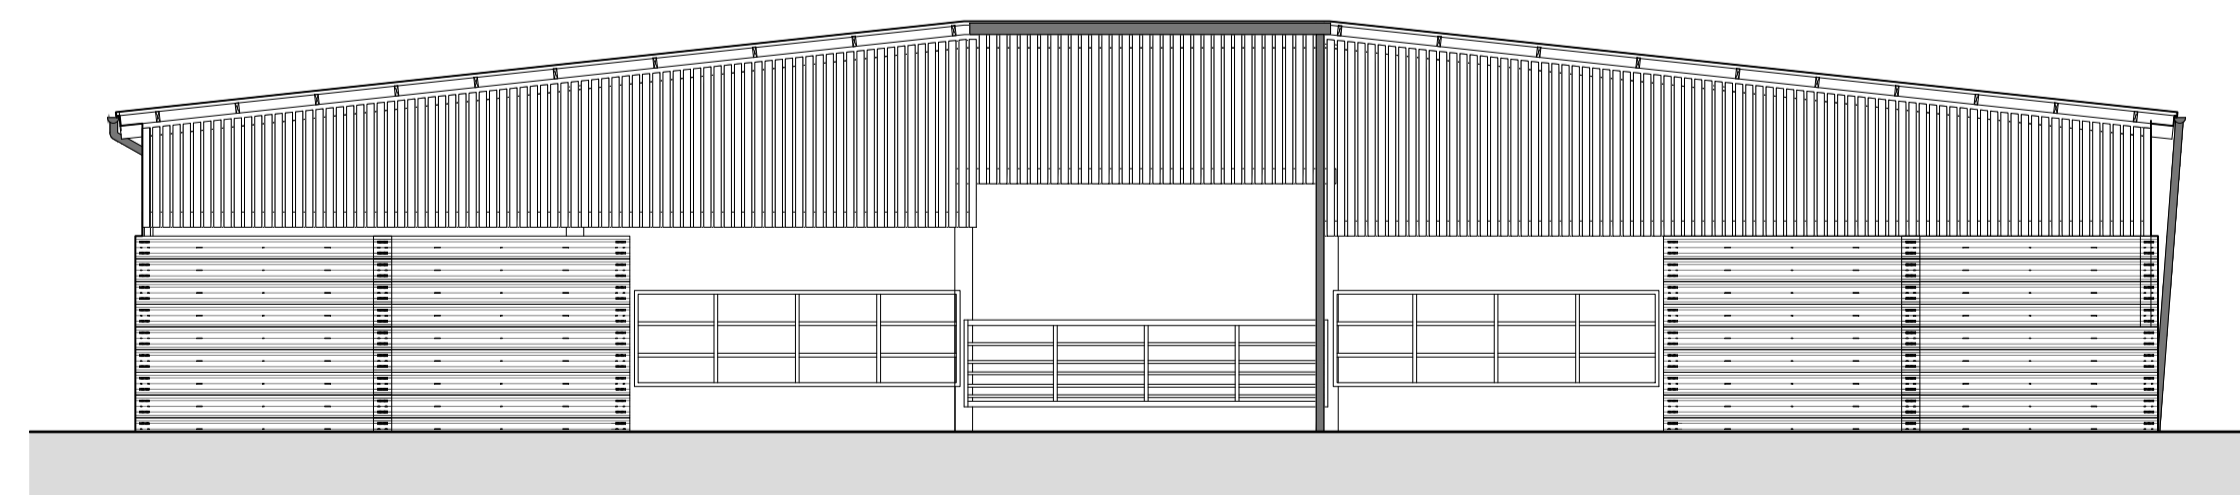

EXISTING NORTH ELEVATION
 1:100

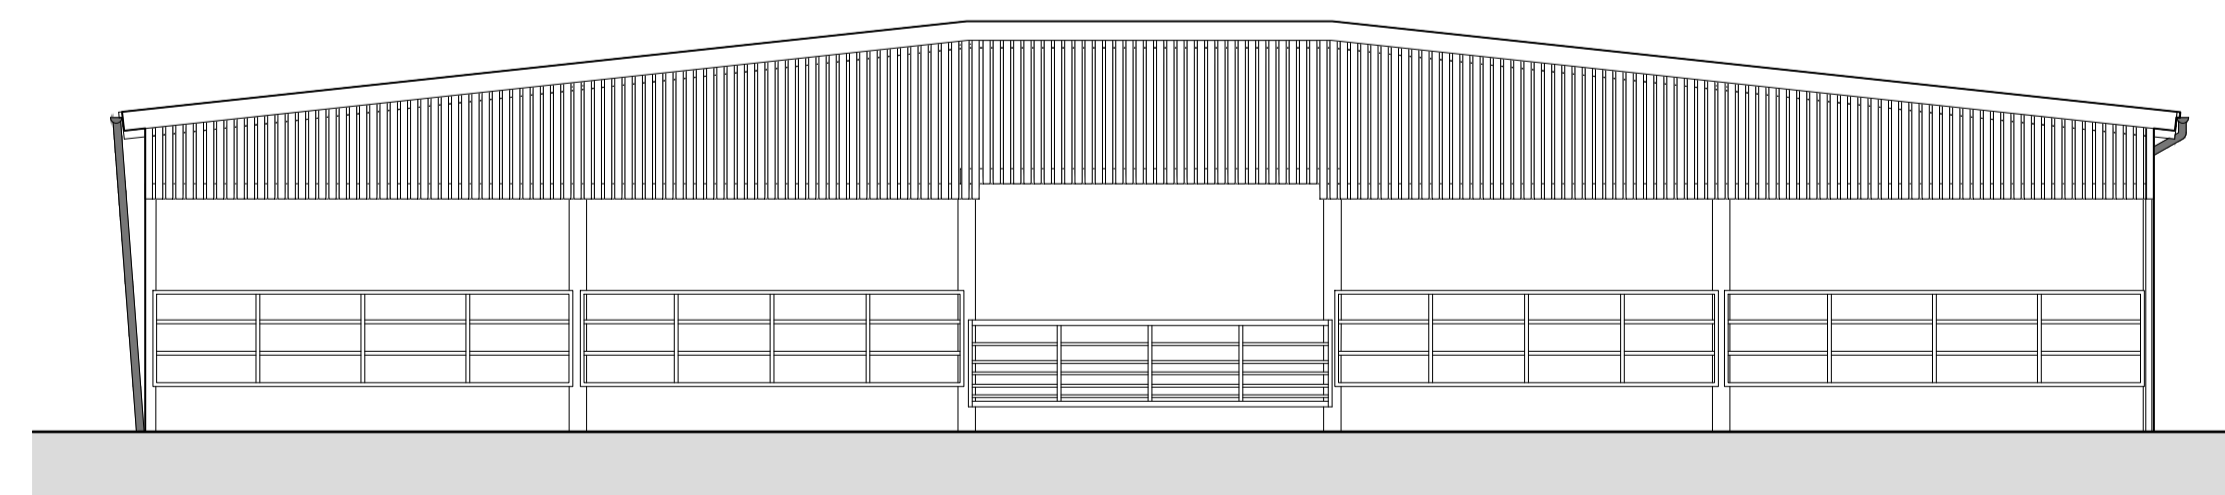

EXISTING SOUTH ELEVATION
 1:100



Rev.	Description	Date	Checked	Rev. by
P01	Issued to Client	21/08/2023	WPH	

Client
Nigel Hancock
 TBC

Project Title
Prior Approval Application for the Conversion of a Farm Building

Site Details
 Farr Farm, Habertoft Lane, Habertoft
 Alford, Lincolnshire
 LN13 9NU

Title
 Existing Elevations

Drawing Number
J1818-PL-05

Print Size
 A1



Origin Design Studio Ltd
 Holly House, Meadow Lane
 South Hykeham, Lincoln LN6 9PF

T. 01522 405100
 E. info@origindesignstudio.co.uk
 www.origindesignstudio.co.uk

