


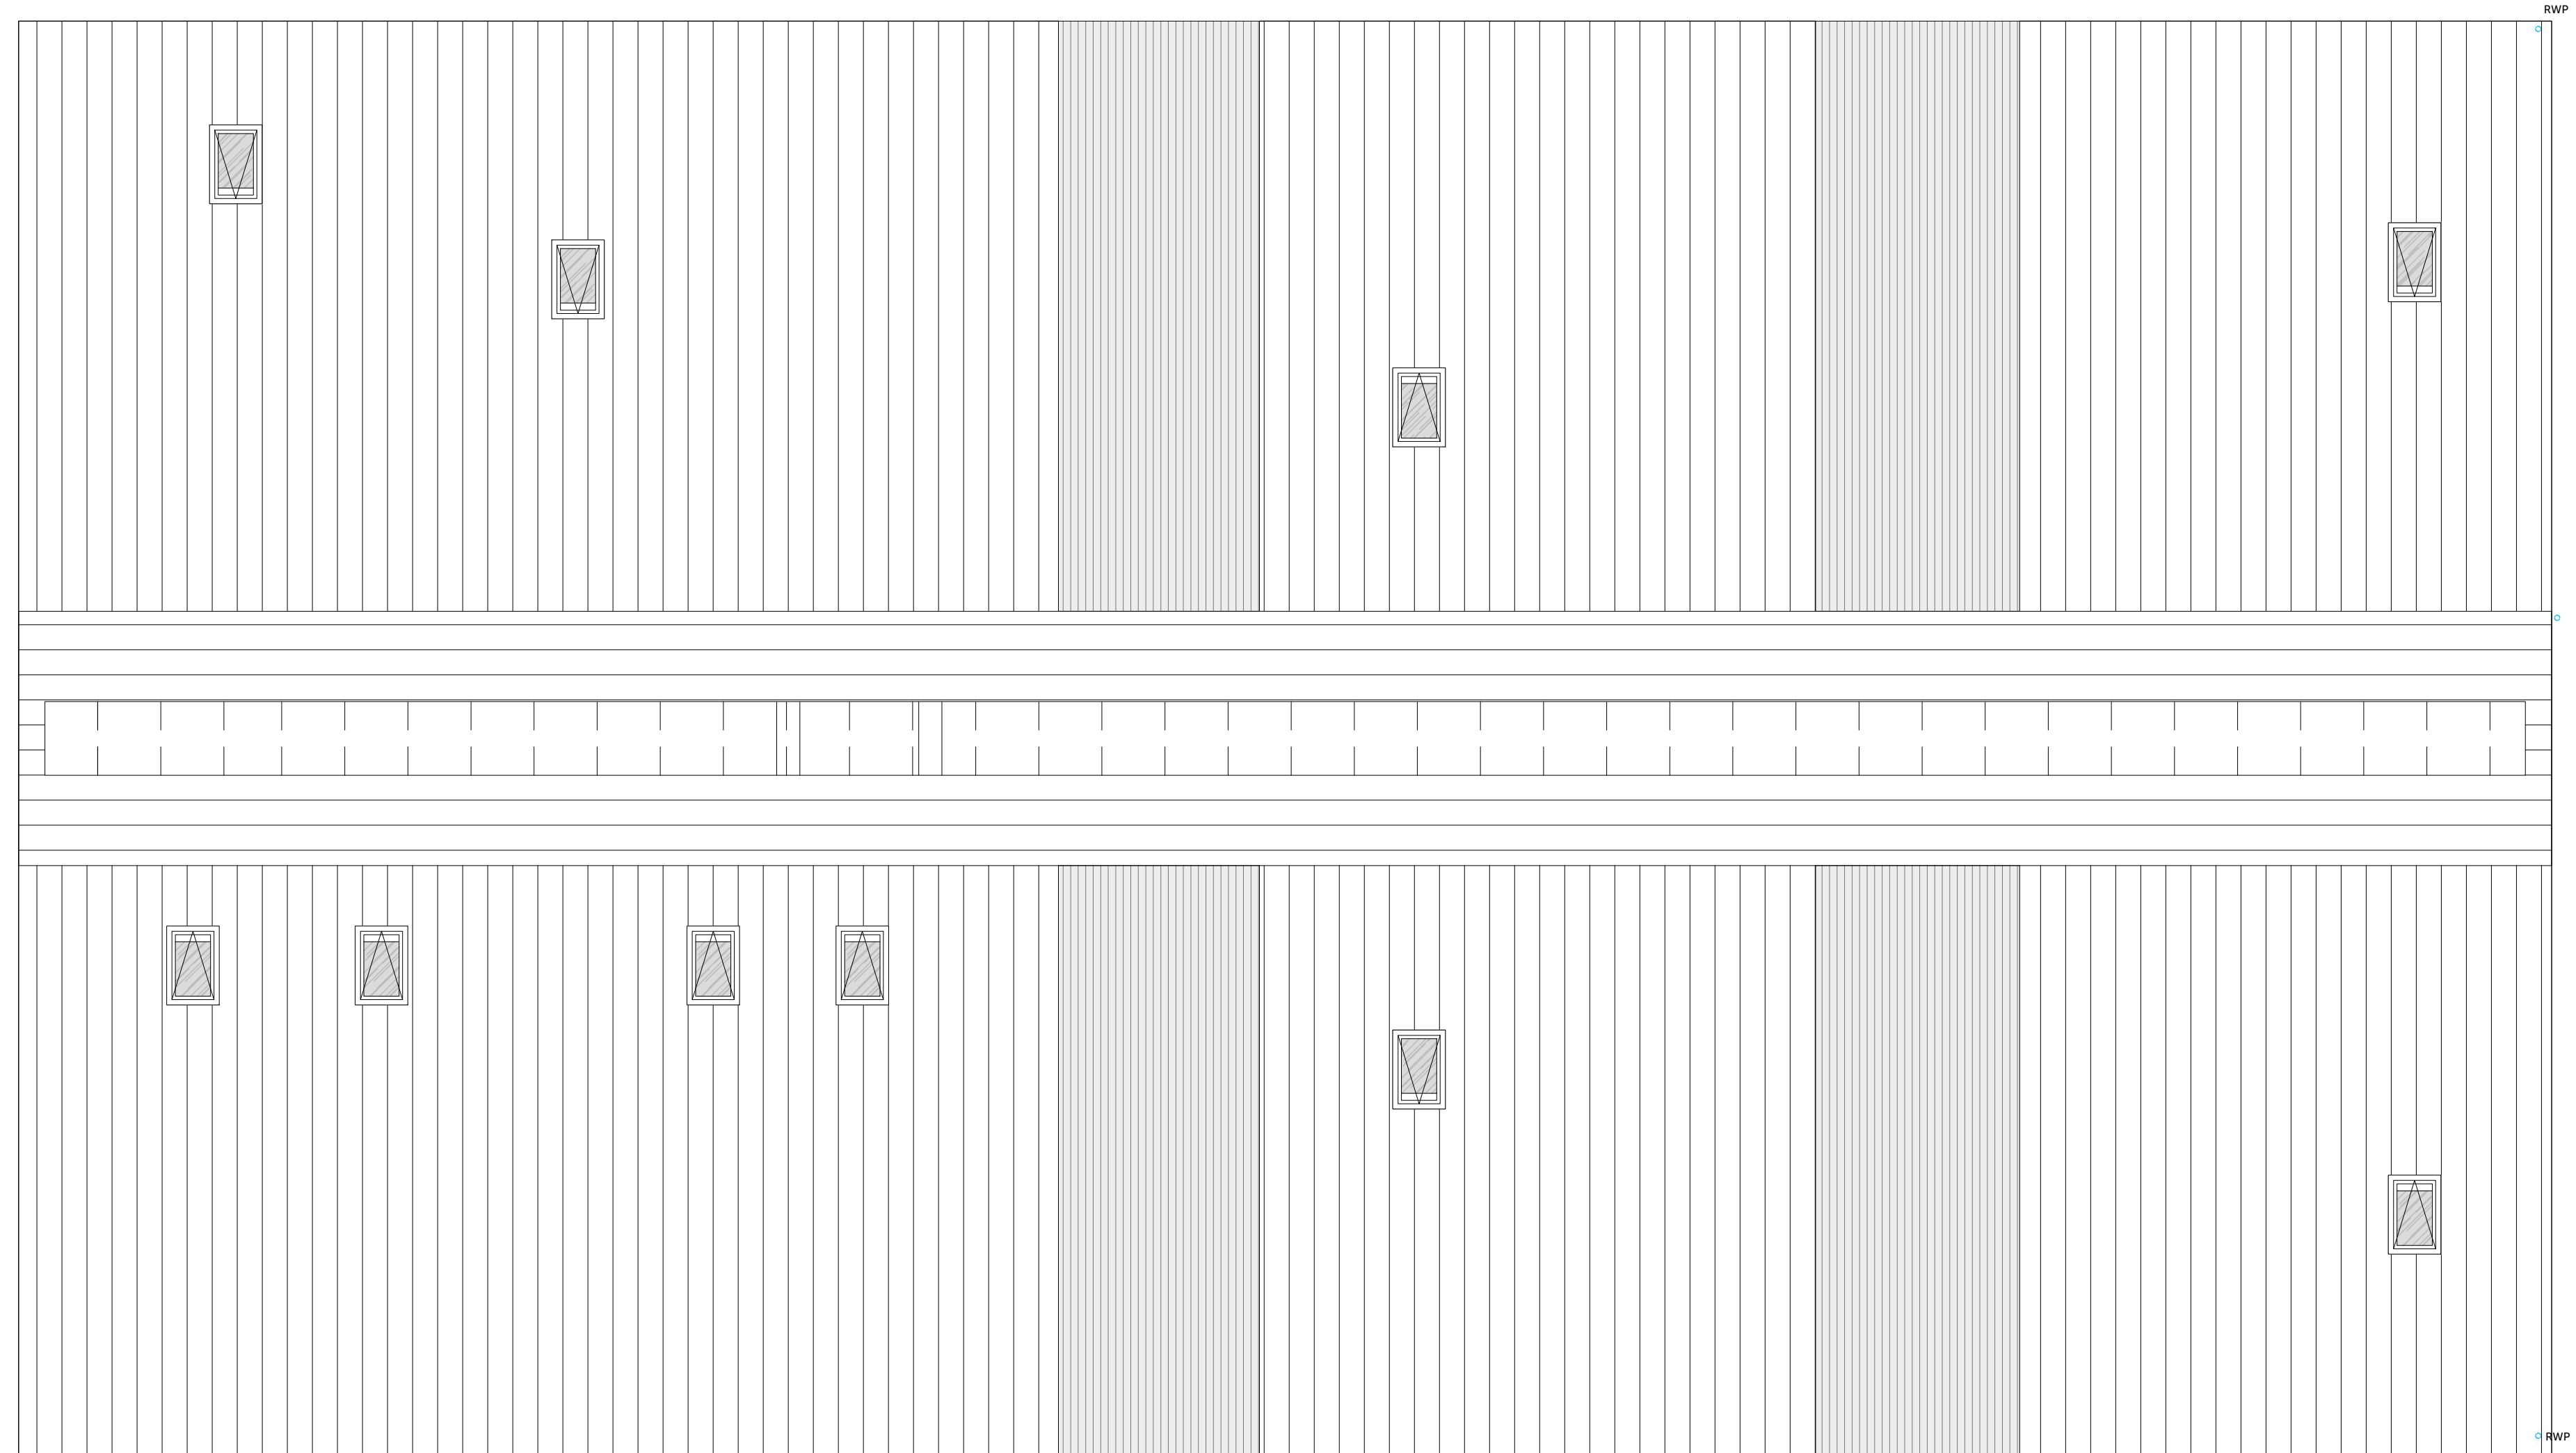

COPYRIGHT
 Origin Design Studio has prepared and issued this document to the named client and associated professionals related to this project. Origin Design Studio retains ownership. We do not give permission for reproduction and editing without consultation and our approval.

GENERAL NOTES
 This drawing is to be read in conjunction with all relevant Engineers, Architect's and specialists' drawings. Do not scale from this or any other Origin Design Studio drawing. All dimensions to be checked on site prior to construction or fabrication. Changes to specification are to contractors risk. All changes should be brought to the attention of the client/Building Control for approval. Please report any errors immediately.



Rev.	Description	Date	Checked Rev. by
P01	Issued to Client	21/08/2023	WPH

Client
Nigel Hancock

Project Title
Prior Approval Application for the Conversion of a Farm Building

Site Details
 Farr Farm, Habertoft Lane, Habertoft
 Alford, Lincolnshire
 LN13 9NU

Title
Proposed Roof Plan

Drawing Number
J1818-PL-07

Print Size
 A1



Origin Design Studio Ltd
 Holly House, Meadow Lane
 South Hykeham, Lincoln LN6 9PF

T. 01522 405100
 E. info@origindesignstudio.co.uk
 www.origindesignstudio.co.uk

