


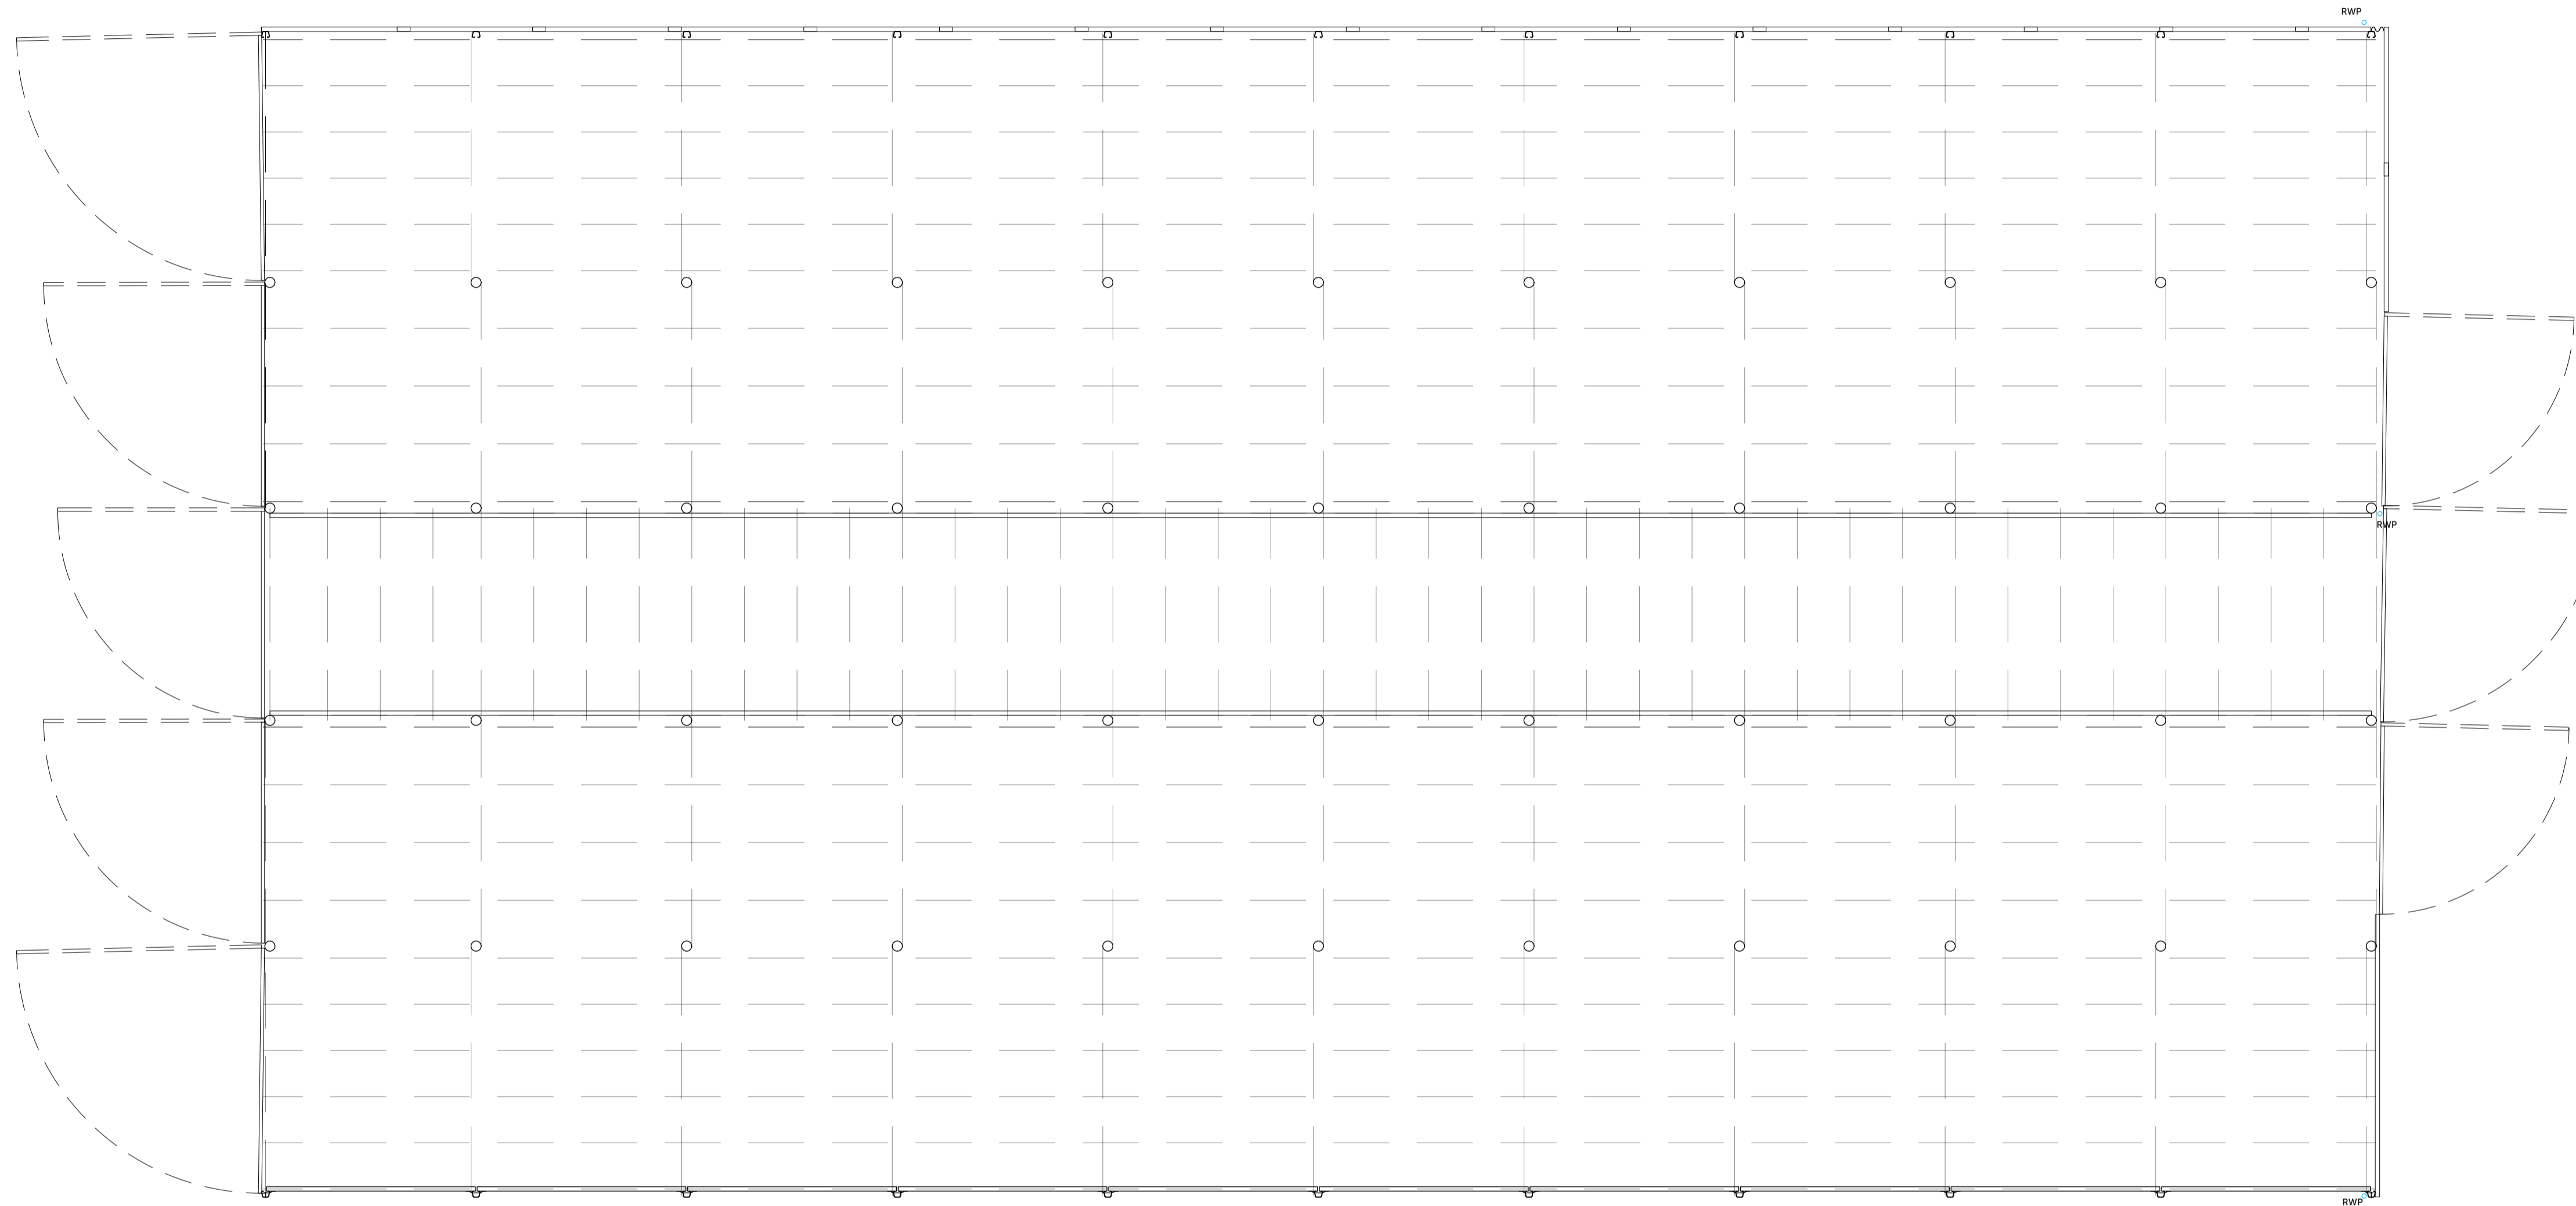

**COPYRIGHT**  
Origin Design Studio has prepared and issued this document to the named client and associated professionals related to this project. Origin Design Studio retains ownership. We do not give permission for reproduction and editing without consultation and our approval.

**GENERAL NOTES**  
This drawing is to be read in conjunction with all relevant Engineers, Architects and specialists' drawings. Do not scale from this or any other Origin Design Studio drawing. All dimensions to be checked on site prior to construction or fabrication. Changes to specification are to contractors risk. All changes should be brought to the attention of the client/Building Control for approval. Please report any errors immediately.



Rev.	Description	Date	Checked	Rev. by
P01	Issued to Client	21/06/2021	MOJ	WBN

Client  
**Nigel Hancock**

Project Title  
**Prior Approval Application for the Conversion of a Farm Building**

Site Details  
Farr Farm, Habertoft Lane, Habertoft  
Alford, Lincolnshire  
LN13 9NU

Title  
**Existing Ground Floor Plan**

Drawing Number  
**J1818-PL-03**

Print Size  
A1



Origin Design Studio Ltd  
Holly House, Meadow Lane  
South Hykeham, Lincoln LN6 9PF

T. 01522 405100  
E. info@origindesignstudio.co.uk  
www.origindesignstudio.co.uk

