


PROPOSED GROUND FLOOR PLAN

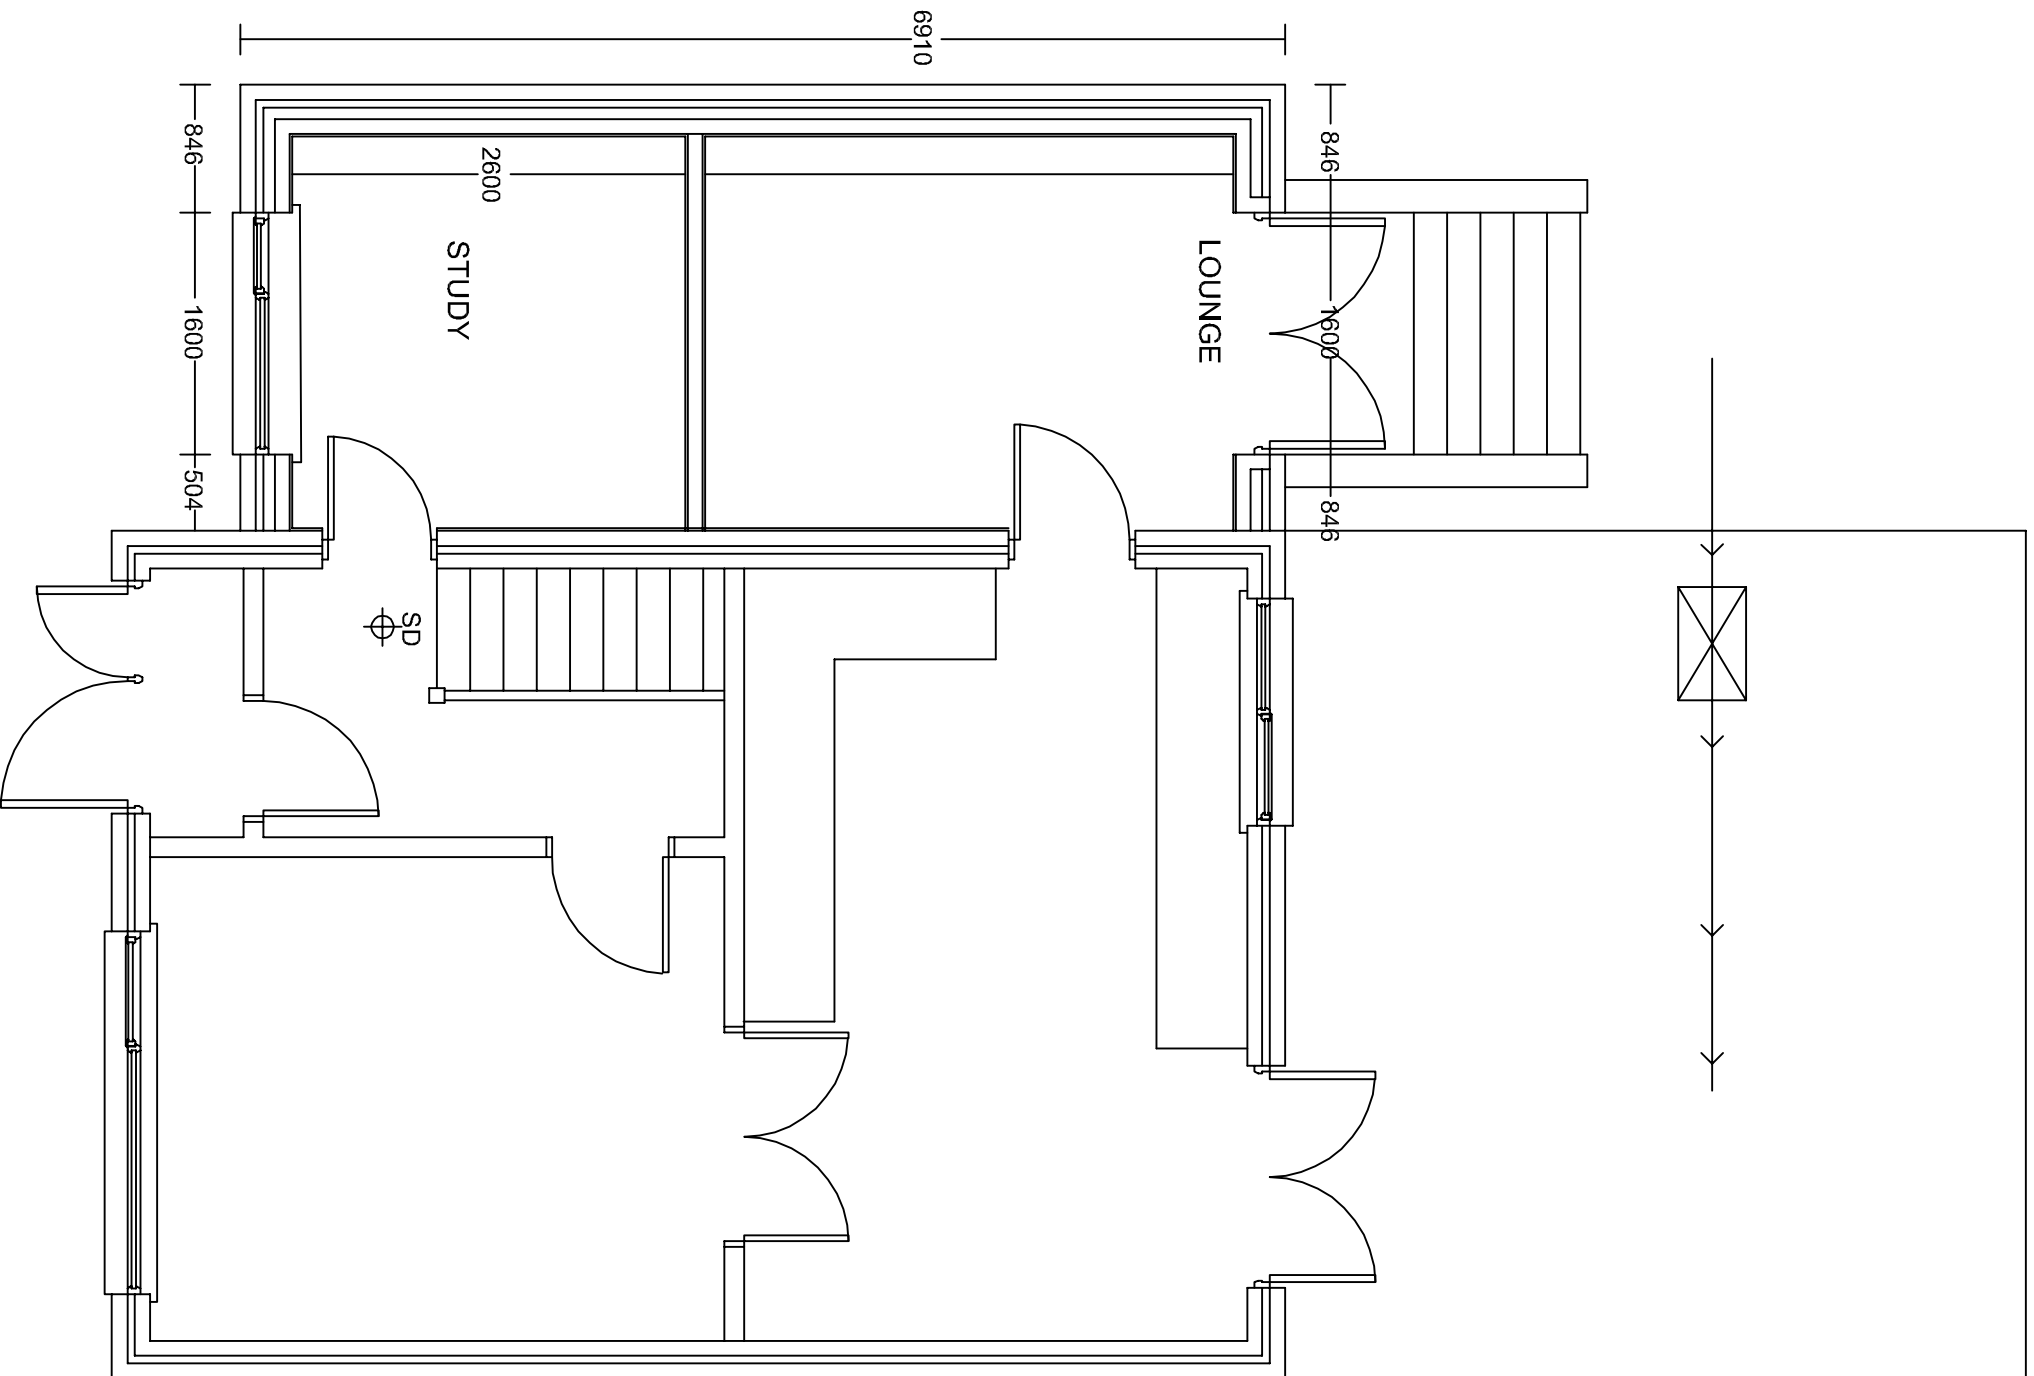

SCALE 1:50

PROPOSED FIRST FLOOR PLAN

