


PROPOSED FRONT ELEVATION

SCALE 1:50

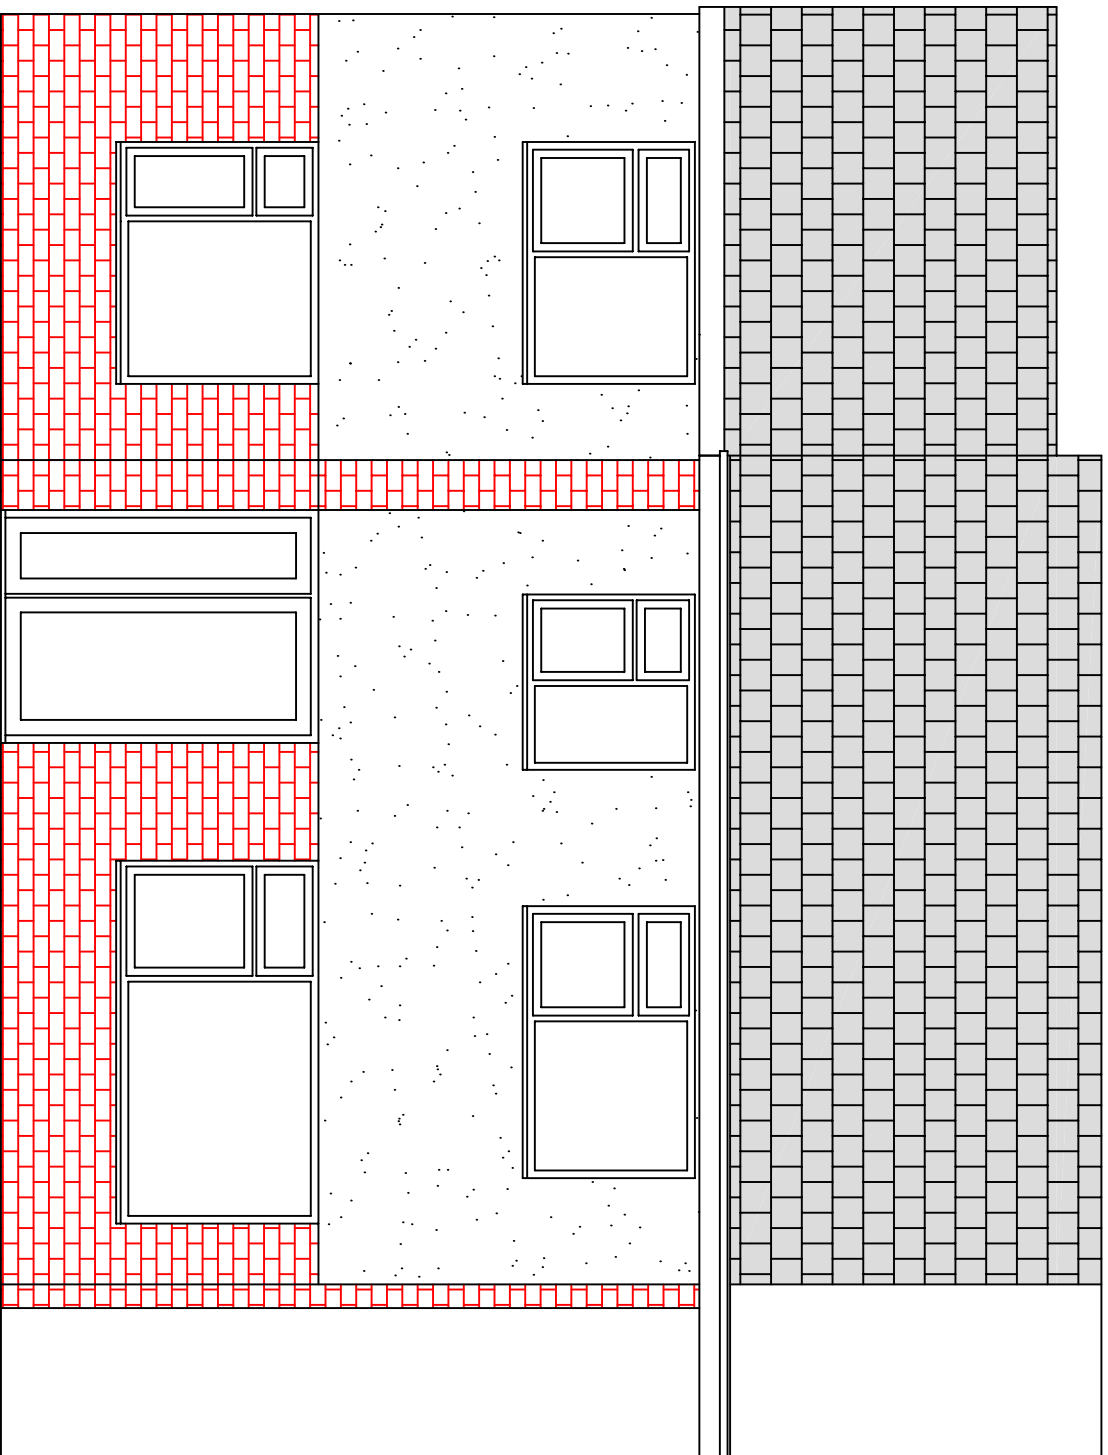

PROPOSED REAR ELEVATION

