



FIRST FLOOR PLAN

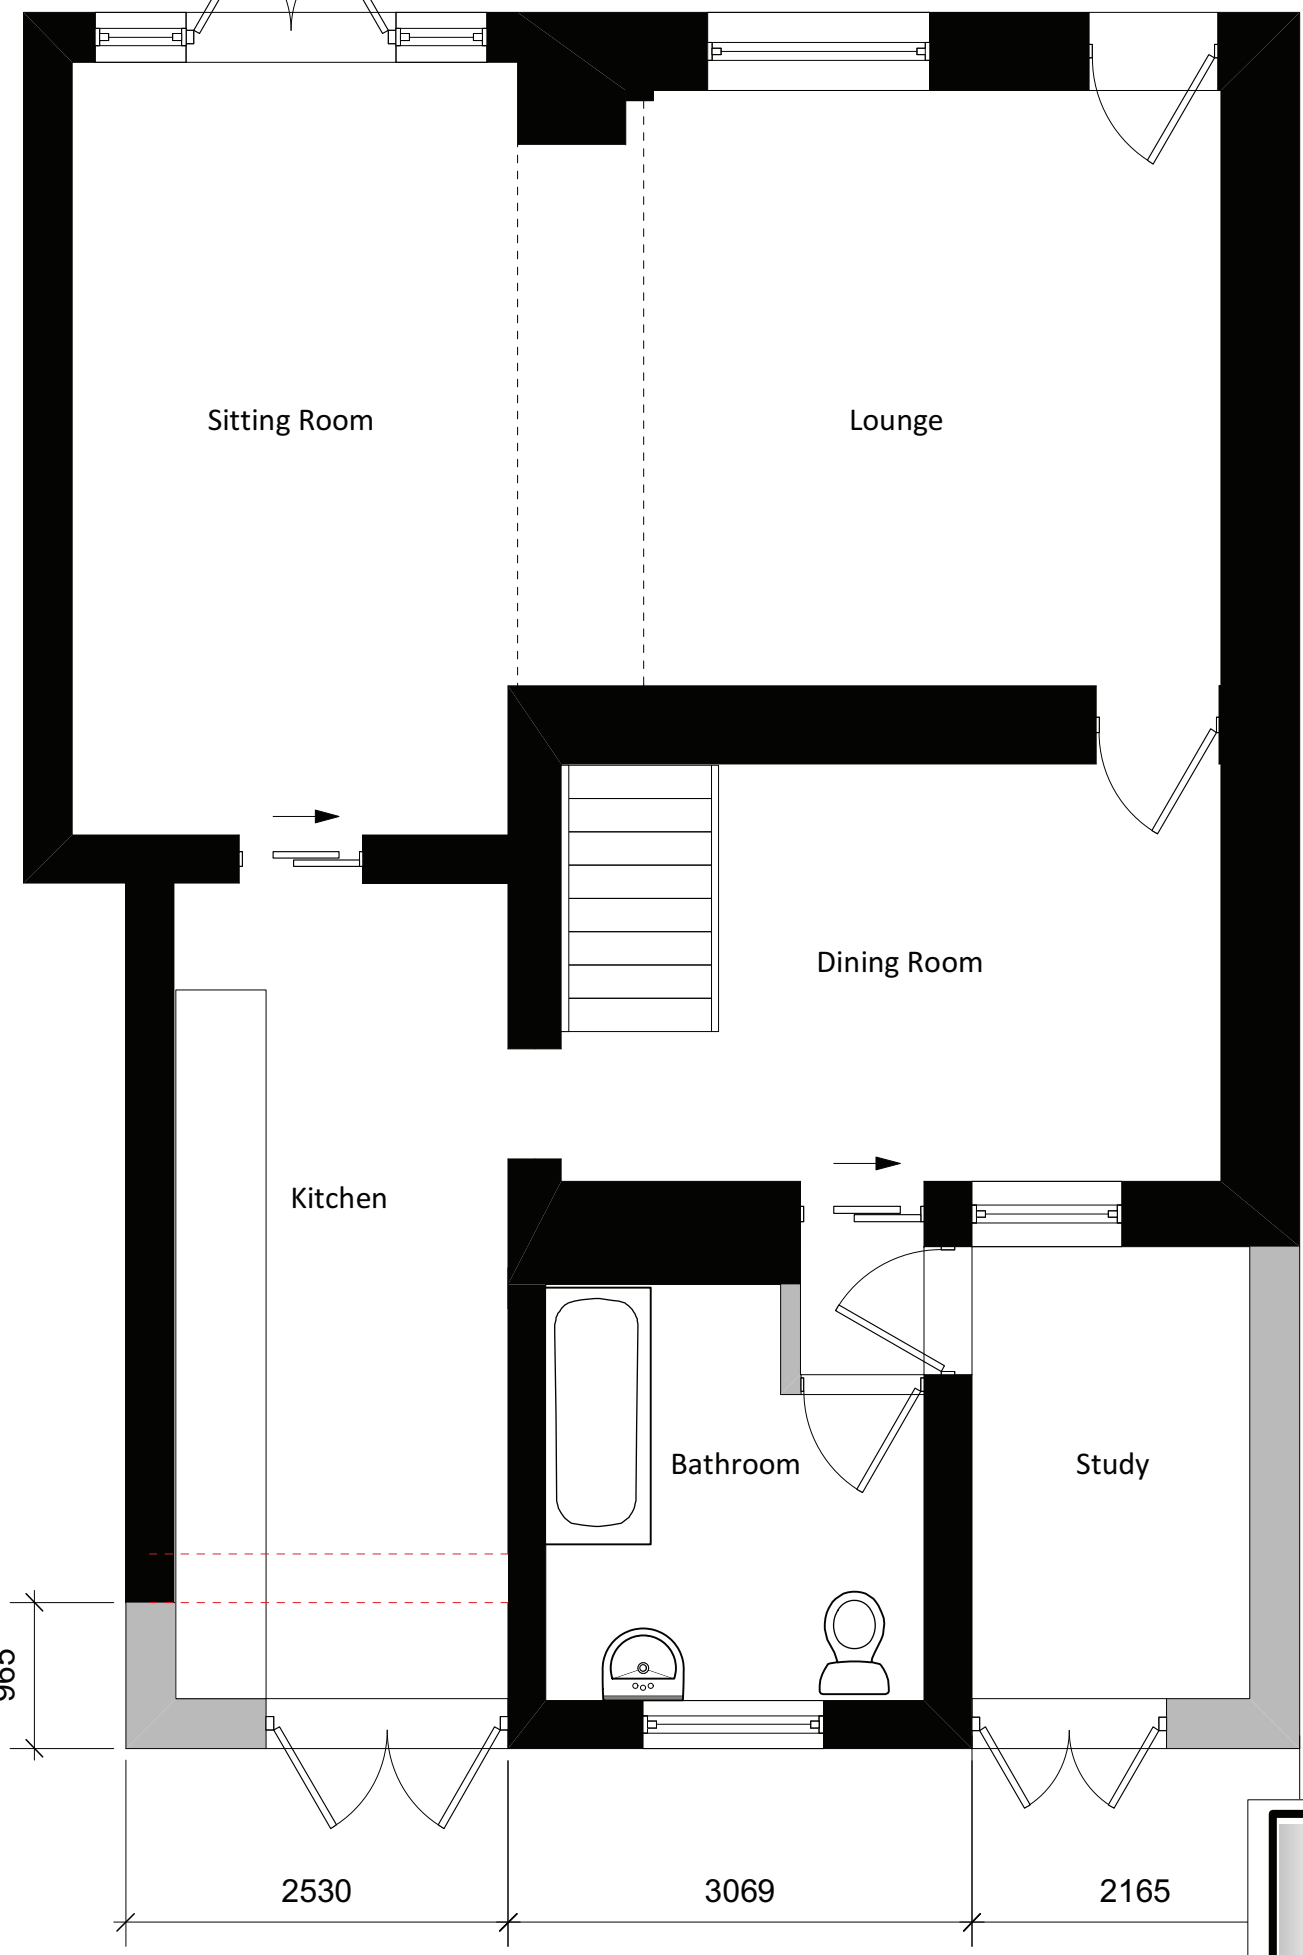

GROUND FLOOR PLAN

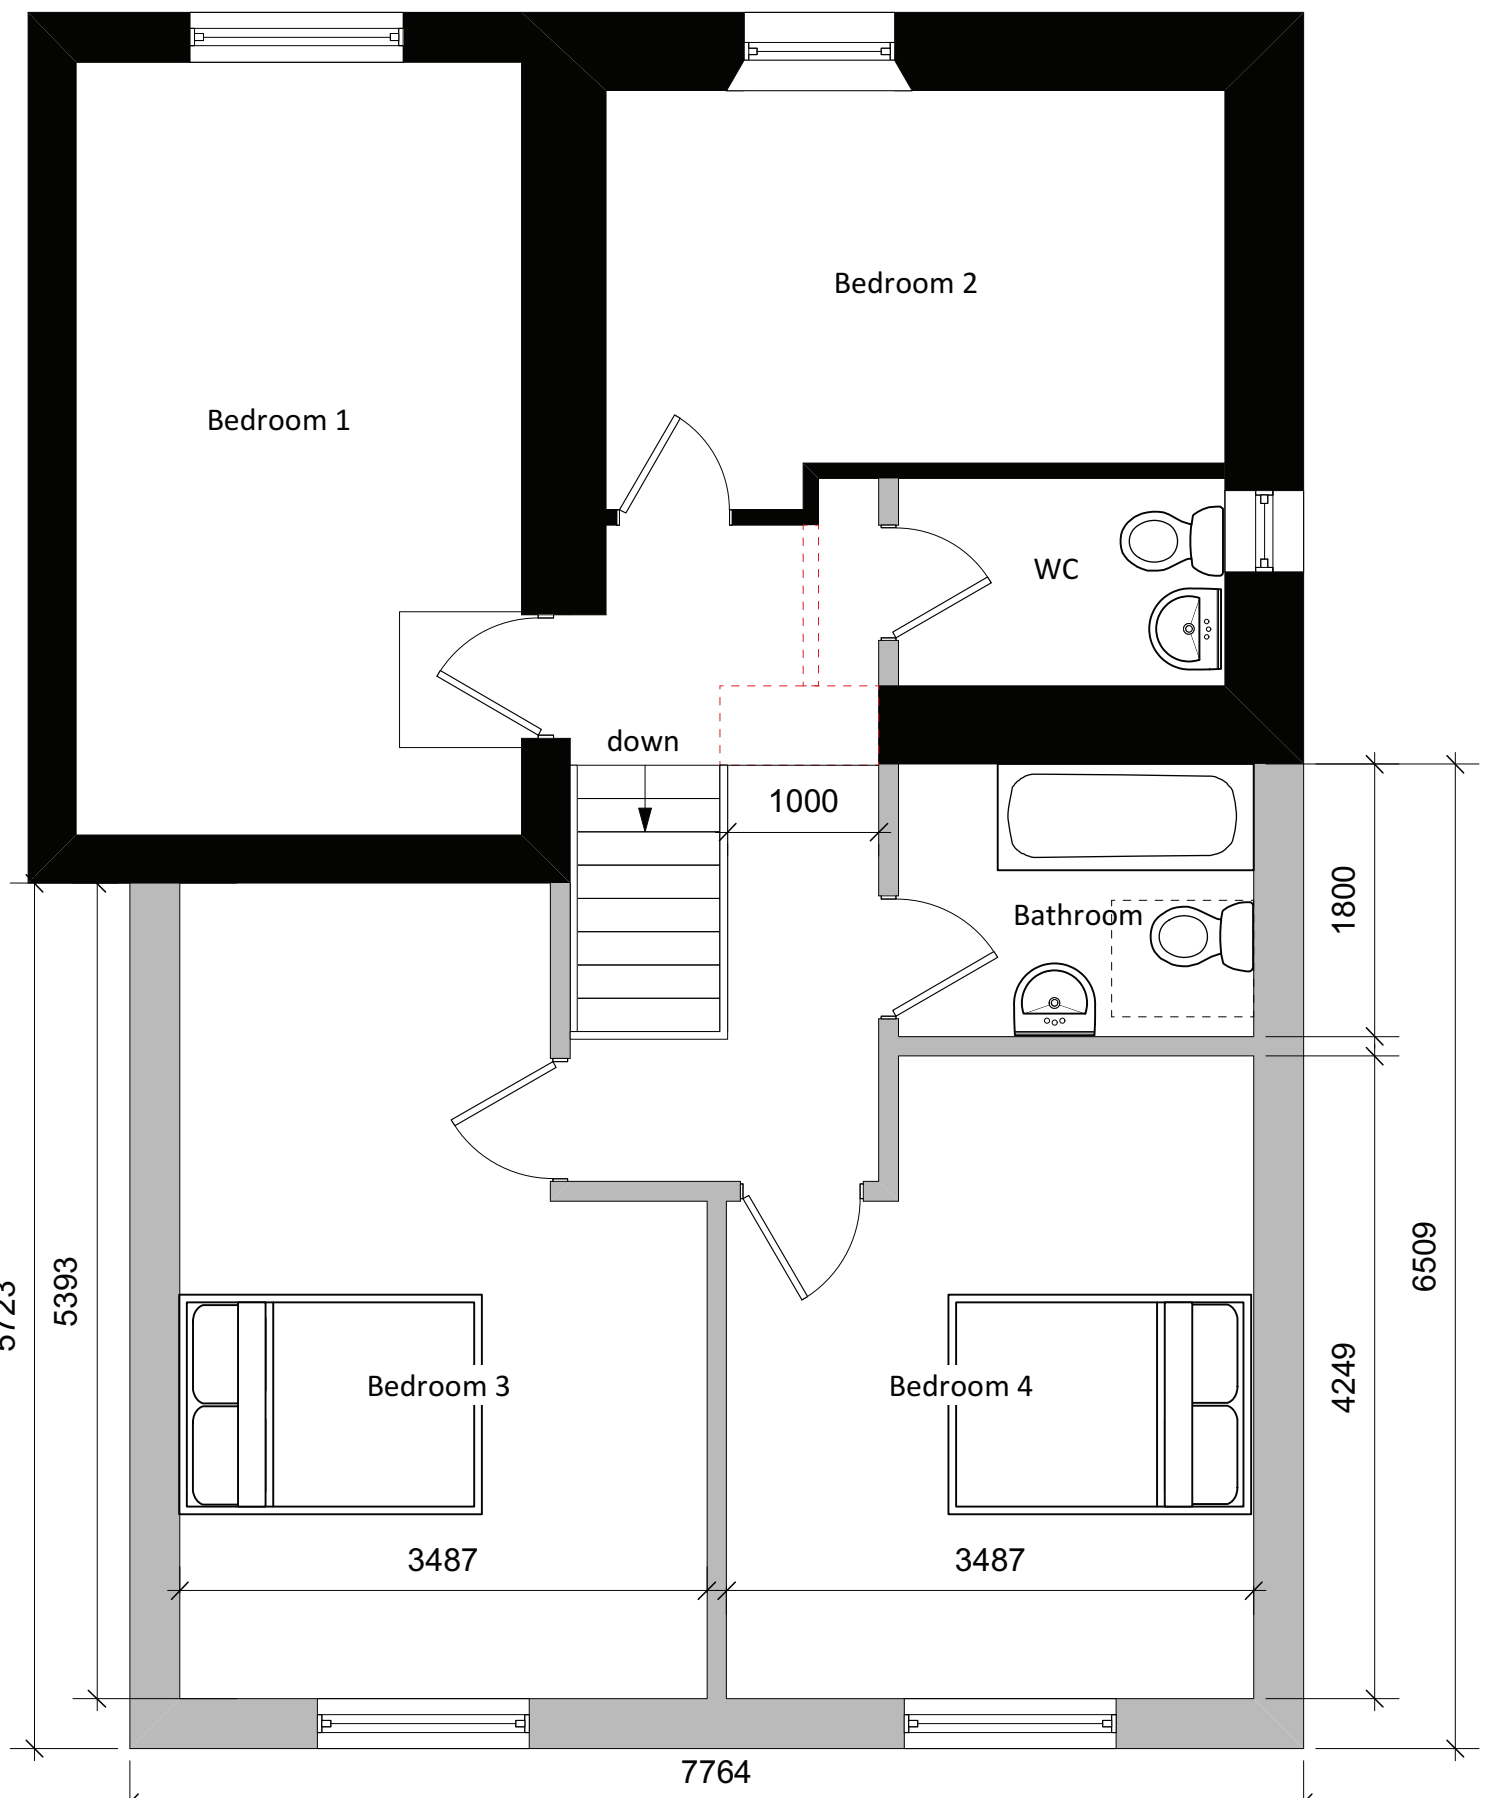

Skerryvore Designs Ltd
 Sexton's Tower
 2 Caerphilly Road
 Bassaleg,
 Newport,
 NP10 8LE.
 Phone **01633 897922**
 Mobile **07816 934352**
steve_groucott@hotmail.com

JOB TITLE	43 Castle Street, Fleur-de Lis, Blackwood, NP12 3UH
------------------	---

DRAWING TITLE	Proposed Plans
----------------------	----------------

DRAWING No.	SD654-07
SCALE	1:50 @ A3
DATE	Dec 2021