

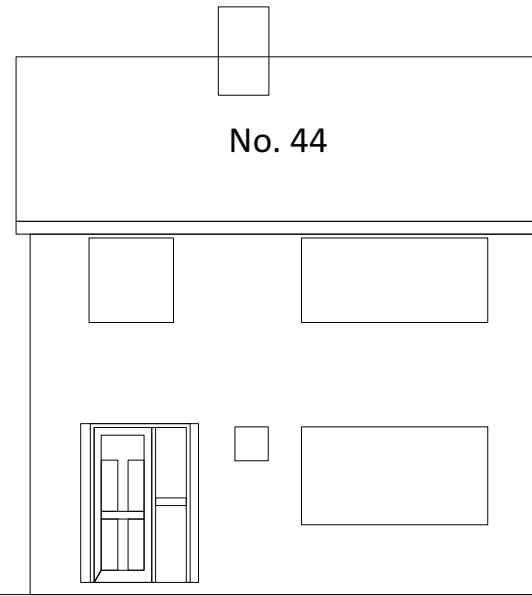


No. 42

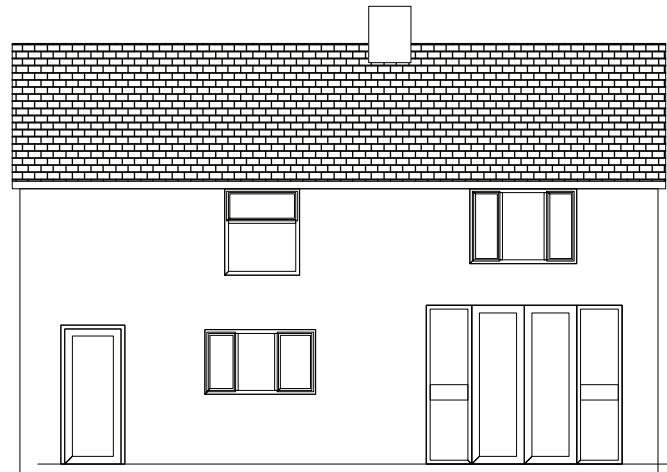


No. 44

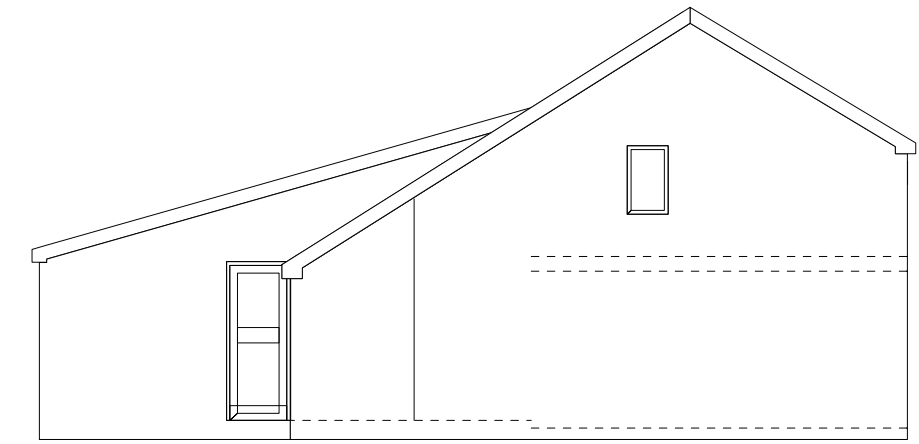


FRONT ELEVATION

SIDE ELEVATION

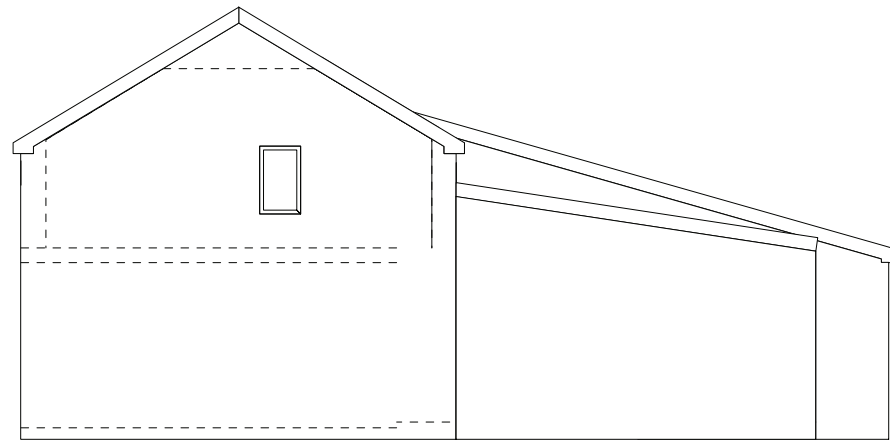

SIDE ELEVATION

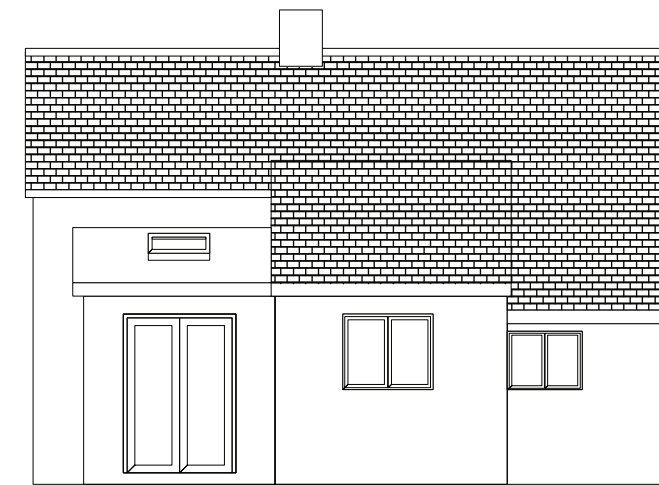

REAR ELEVATION

Skerryvore Designs Ltd
 Sexton's Tower
 2 Caerphilly Road
 Bassaleg,
 Newport,
 NP10 8LE.
 Phone **01633 897922**
 Mobile **07816 934352**
steve_groucott@hotmail.com

JOB TITLE
 43 Castle Street,
 Fleur-de Lis,
 Blackwood, NP12 3UH

DRAWING TITLE
 Existing Elevations

DRAWING No. SD654-02

SCALE 1:100 @ A3

DATE Oct 2021