
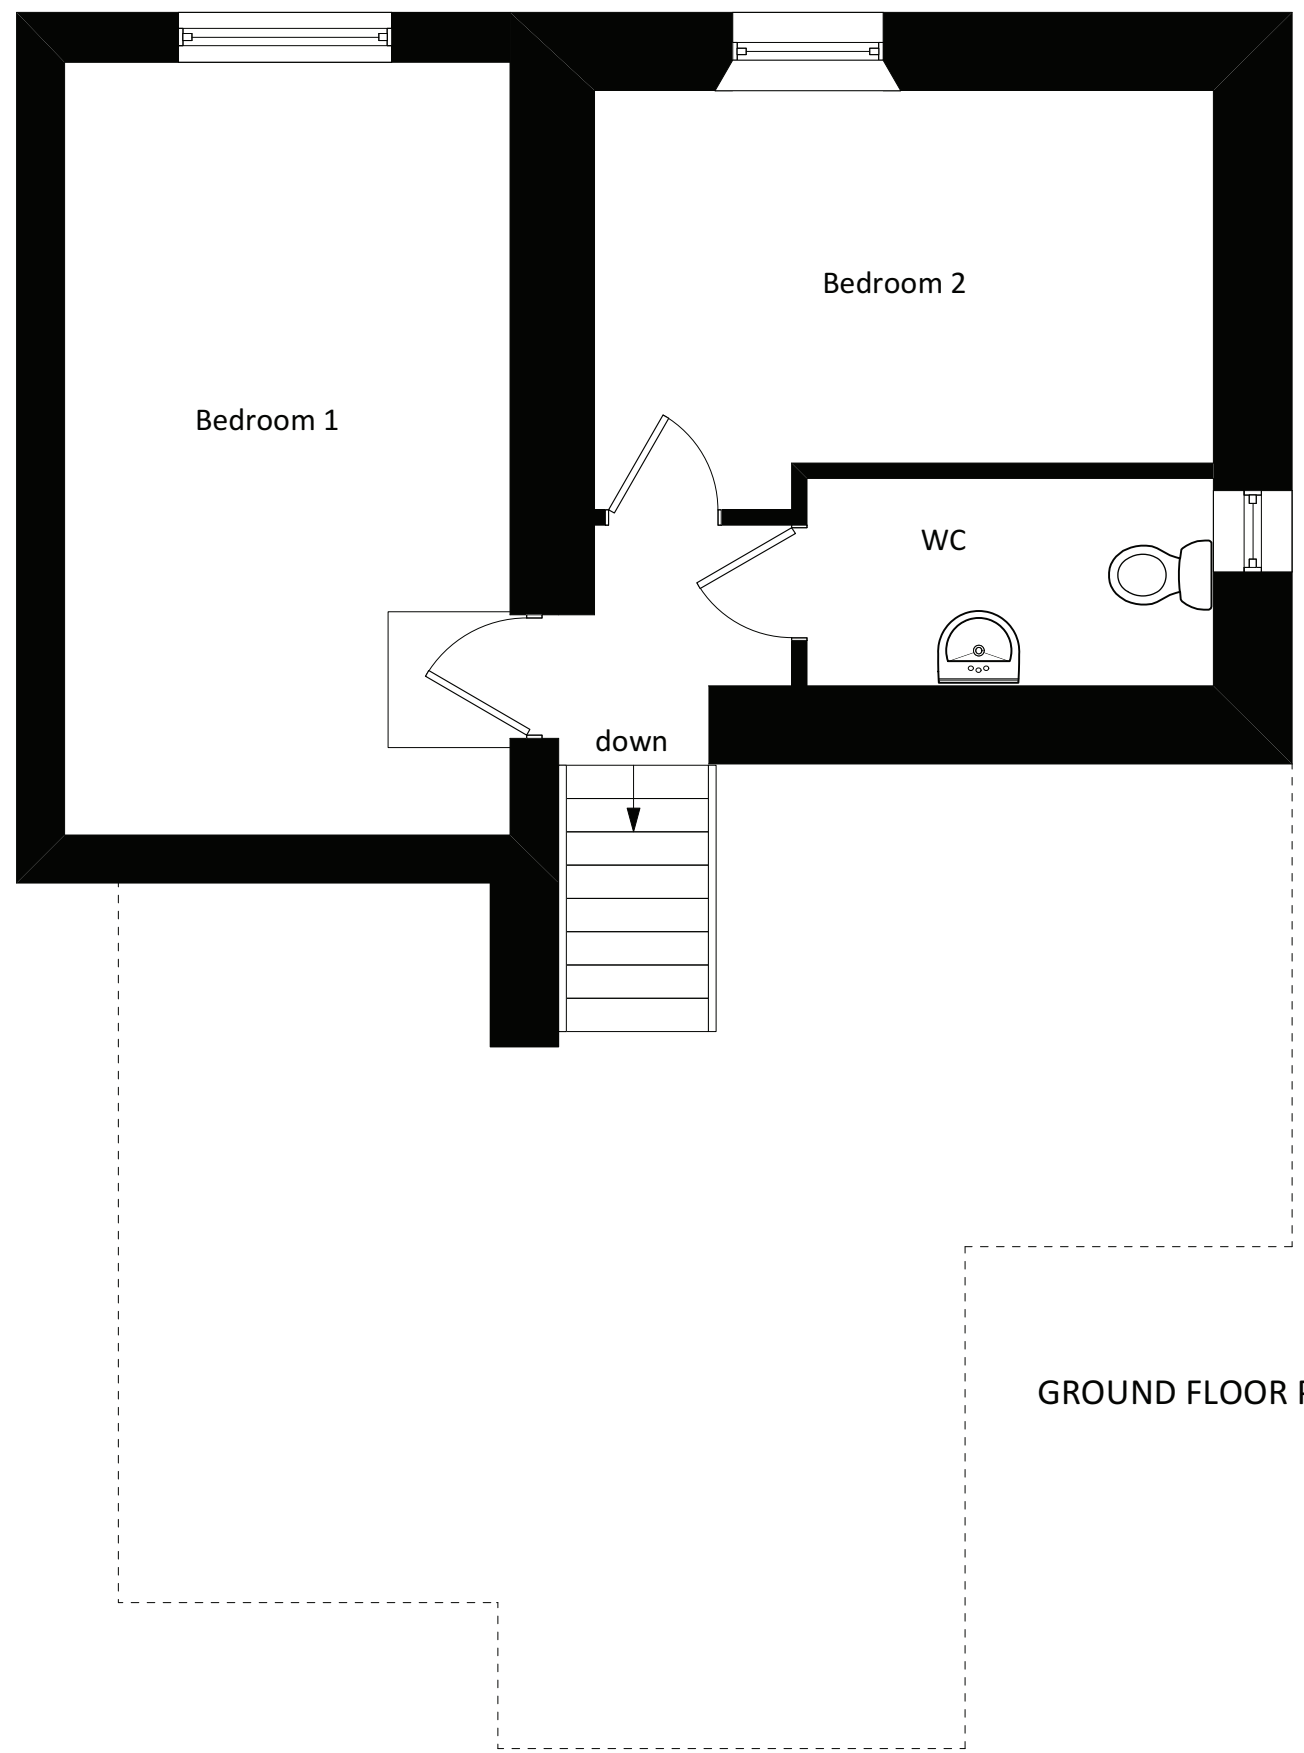


GROUND FLOOR PLAN

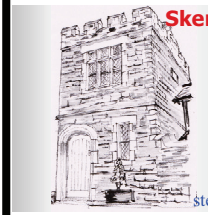

GROUND FLOOR PLAN

 <p>Skerryvore Designs Ltd Sexton's Tower 2 Caerphilly Road Bassaleg, Newport, NP10 8LE. Phone 01633 897922 Mobile 07816 934352 steve_groucott@hotmail.com</p>	<p>JOB TITLE 43 Castle Street, Fleur-de Lis, Blackwood, NP12 3UH</p>	<p>DRAWING TITLE Existing Plans</p>	<p>DRAWING No. SD654-01</p>
	<p>SCALE 1:50 @ A3</p>	<p>DATE Oct 2021</p>	