


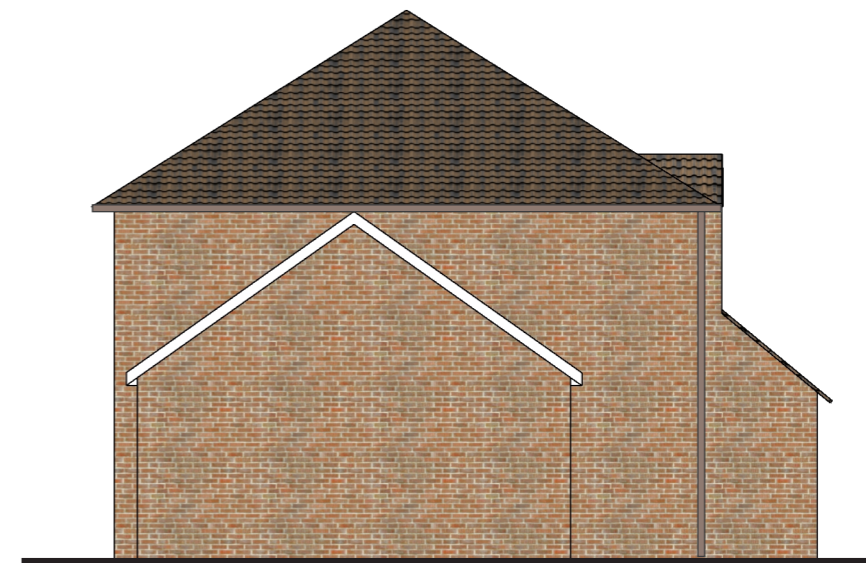


West Elevation



North Elevation



East Elevation

 

Revision	Date	Description		Status	Revision
Project 44 Gellideg Isaf Rise	Drawing Title Proposed Elevations	Job Number 233	Drawing Number 130	Info	
Client Mr Menear and Miss Bird	Consultants	Scale 1:100		Drawn by LN	Date December 2021