



Front Elevation  
As Proposed



Side Elevation  
As Proposed

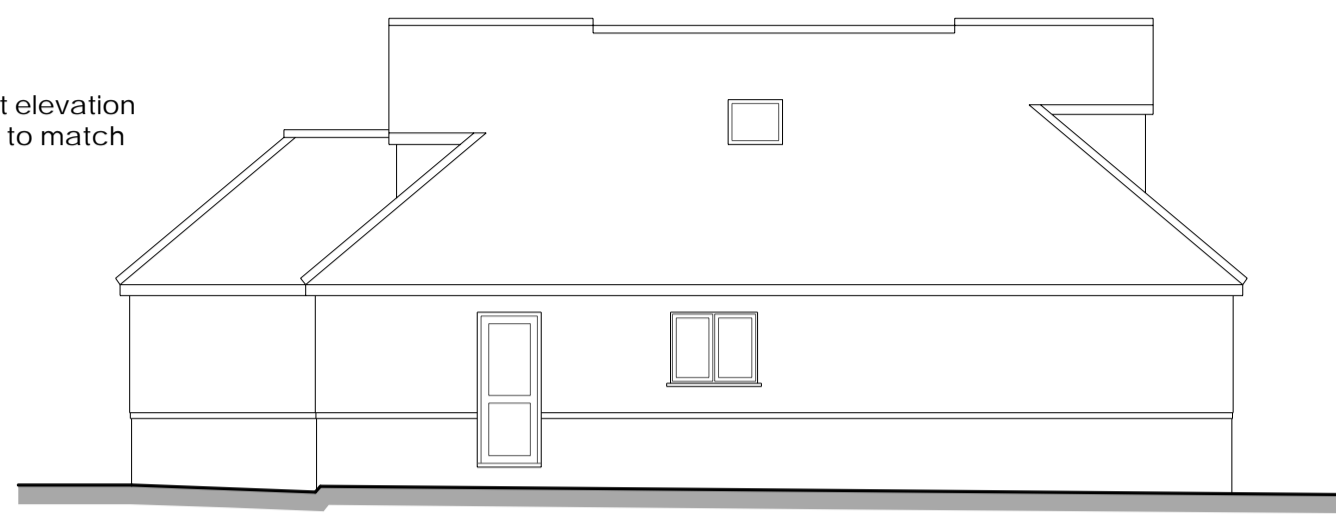

Rear Elevation  
As Proposed

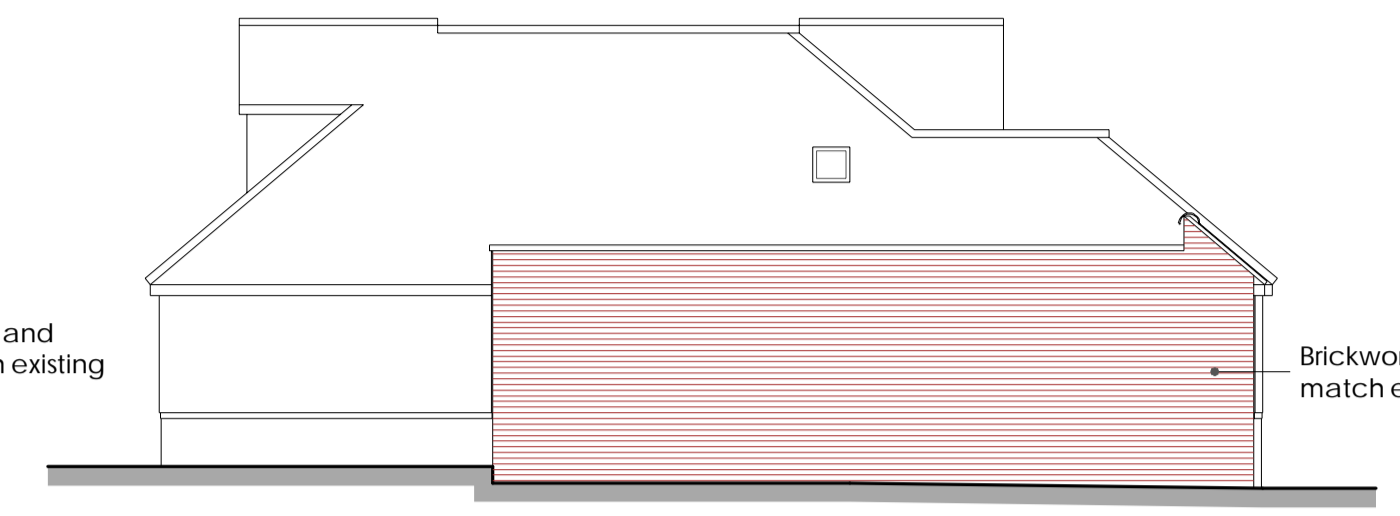

Side Elevation  
As Proposed

Existing windows to front elevation changed to grey UPVC to match the front door


Grey UPVC doors and sidelight to match existing doors

Brickwork to match existing




Ground Floor Plan  
As Proposed


Bay window replaced with a grey UPVC window to match the existing front door

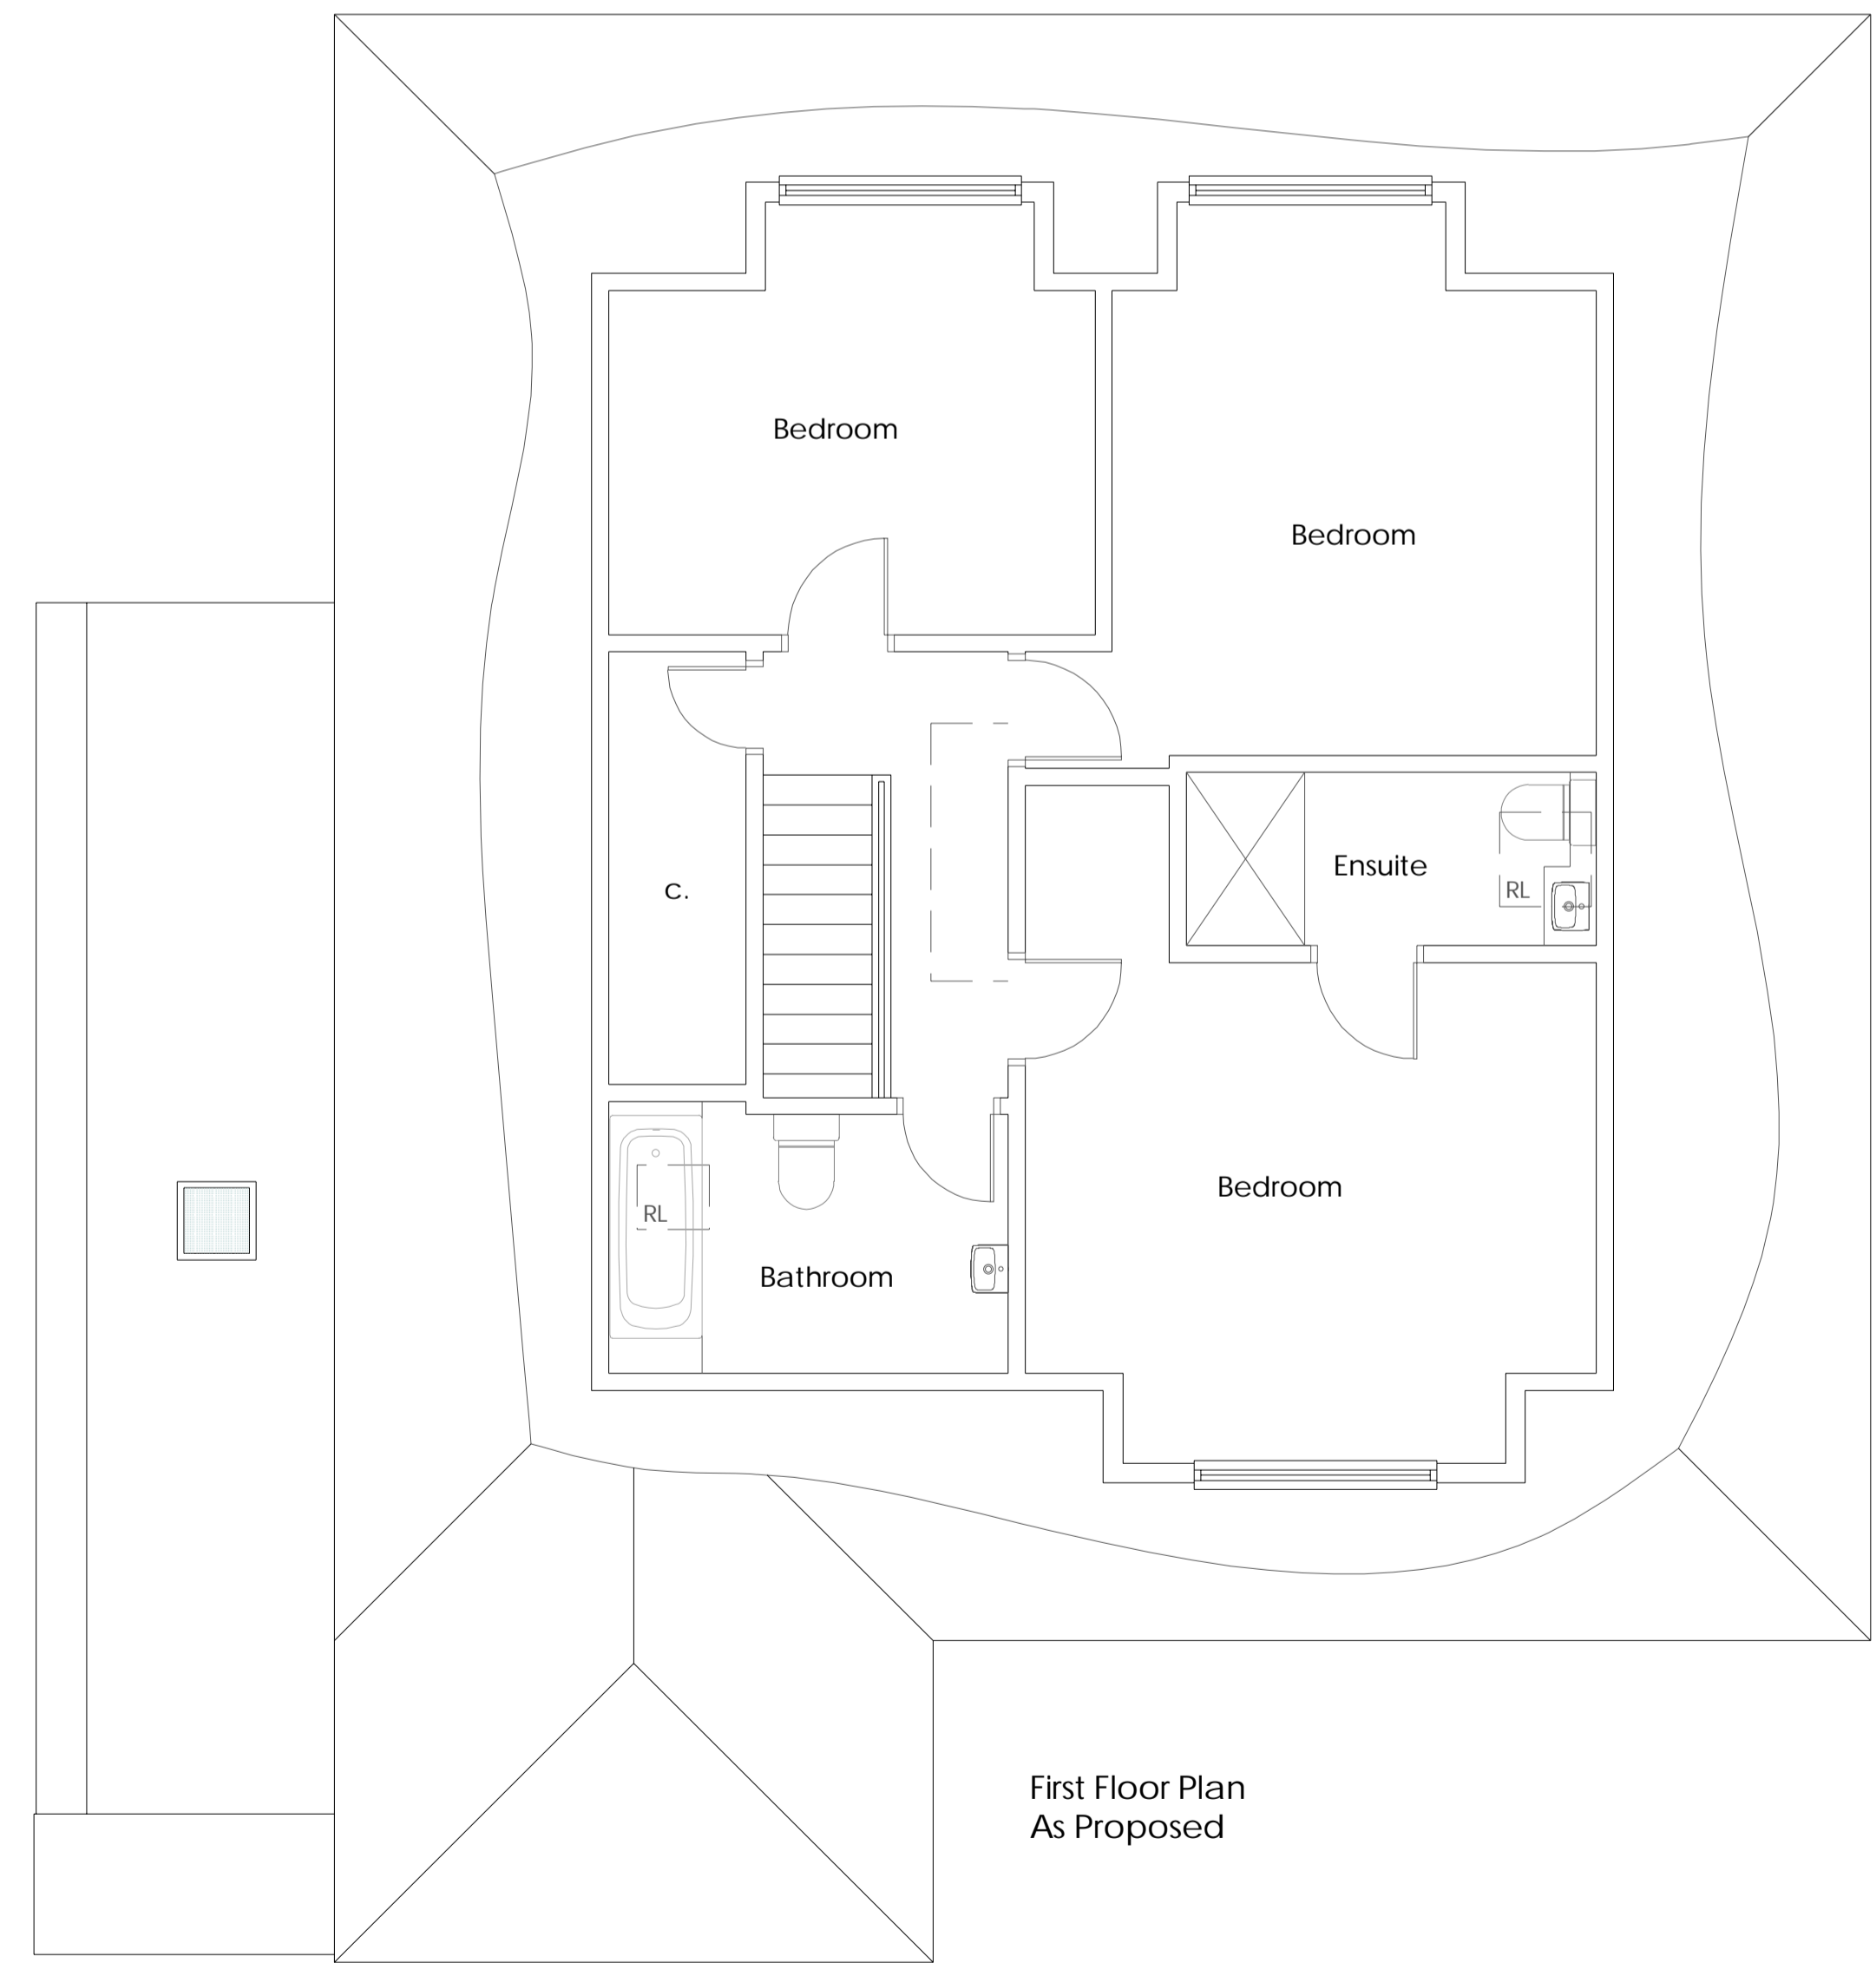

First Floor Plan  
As Proposed

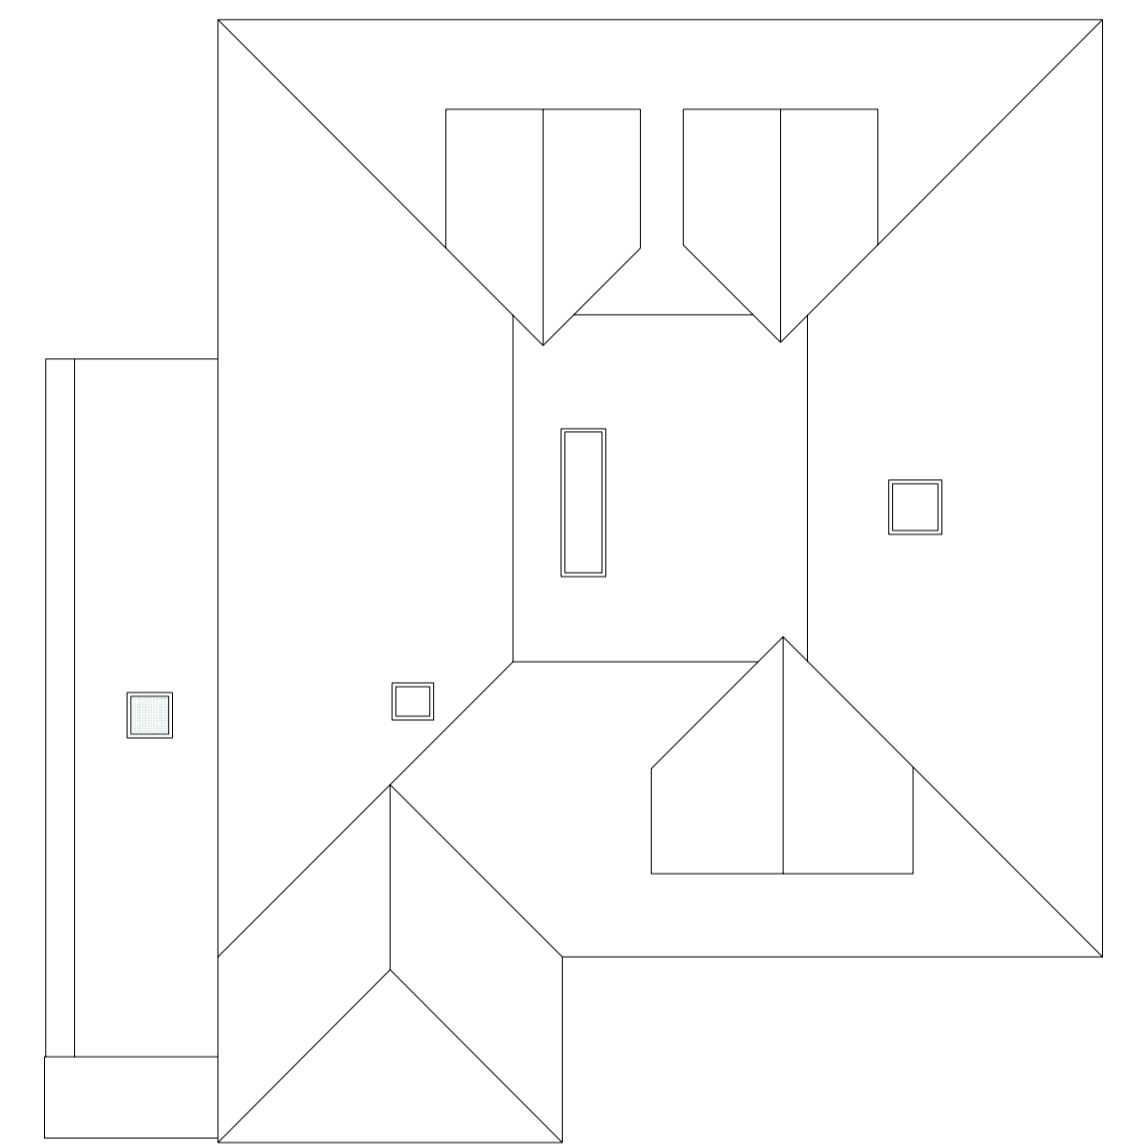

Roof Plan As Proposed  
Scale 1:100

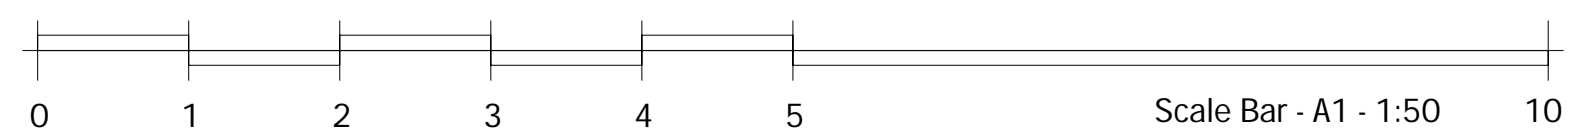

rev	date	amendment
A	11.01.22	Front bedroom window updated
<p>Kent Building Control Ltd 5 The Farmhouse Yew Tree Studios Stanford TN25 6DH 01303 656001</p>		
client	Mr L Robson	
project	104 Sidney Gardens Oxford TN14 5PX	
drawing title	Proposed plans and elevations	
scale	1:50/1:100	date 22.11.21 drawn by JIN
drwg no	KBC/21/202/03	rev. A