



Front Elevation
As Existing



Side Elevation
As Existing

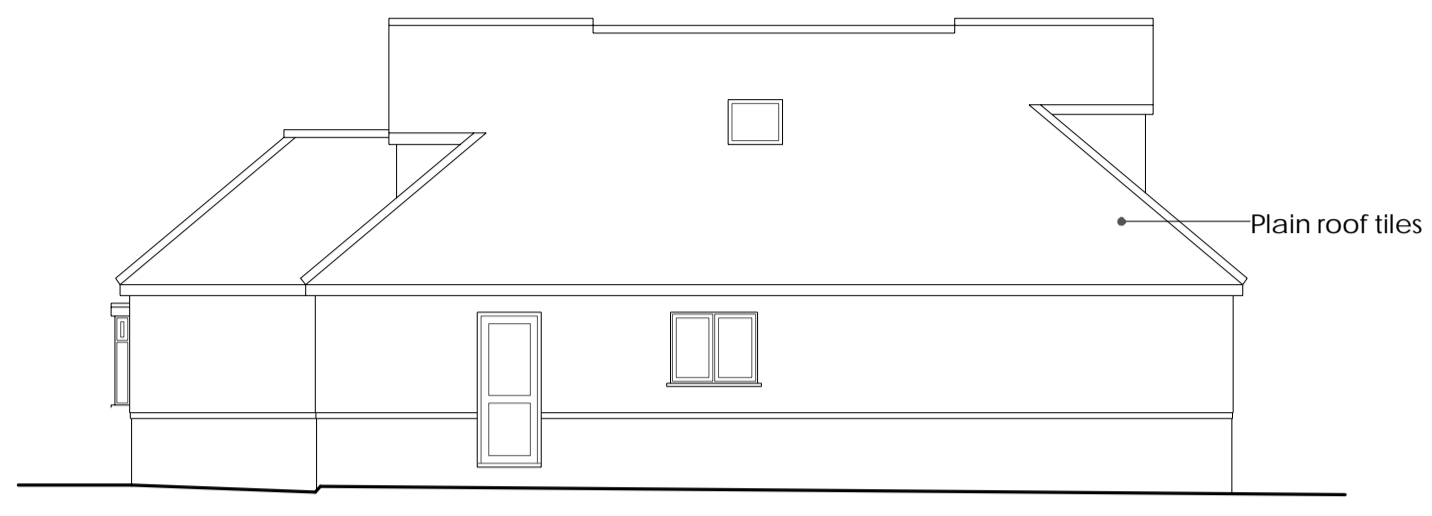


Rear Elevation
As Existing

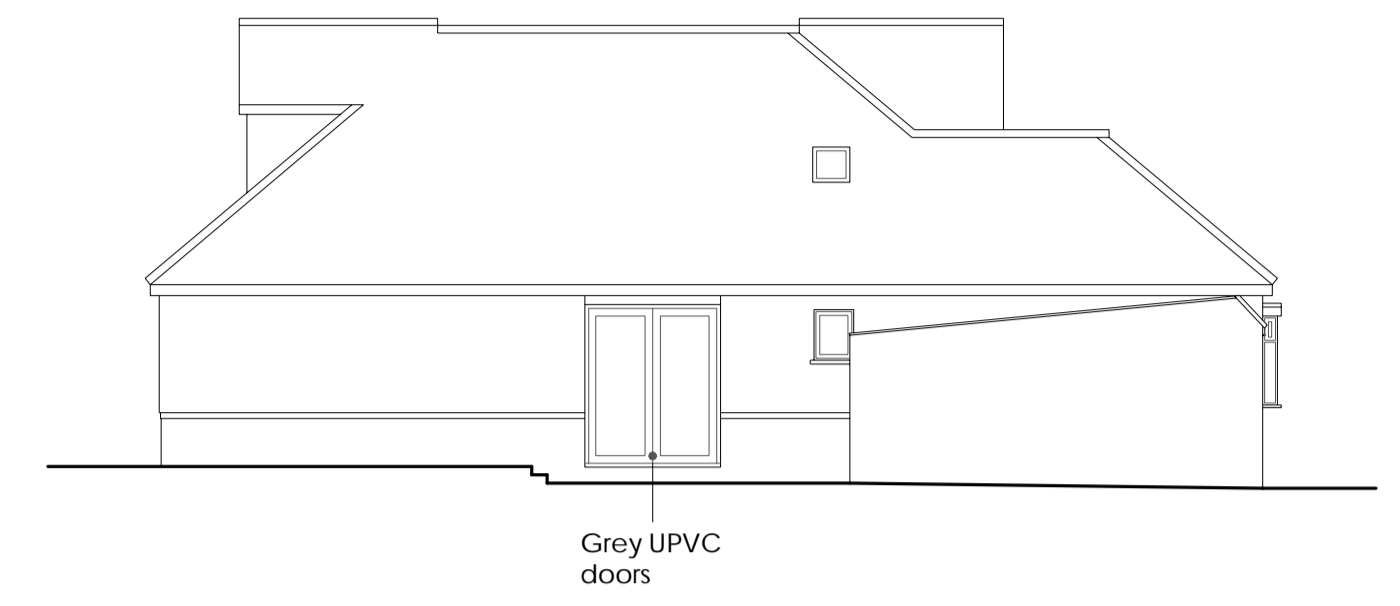


Side Elevation
As Existing




Ground Floor Plan
As Existing

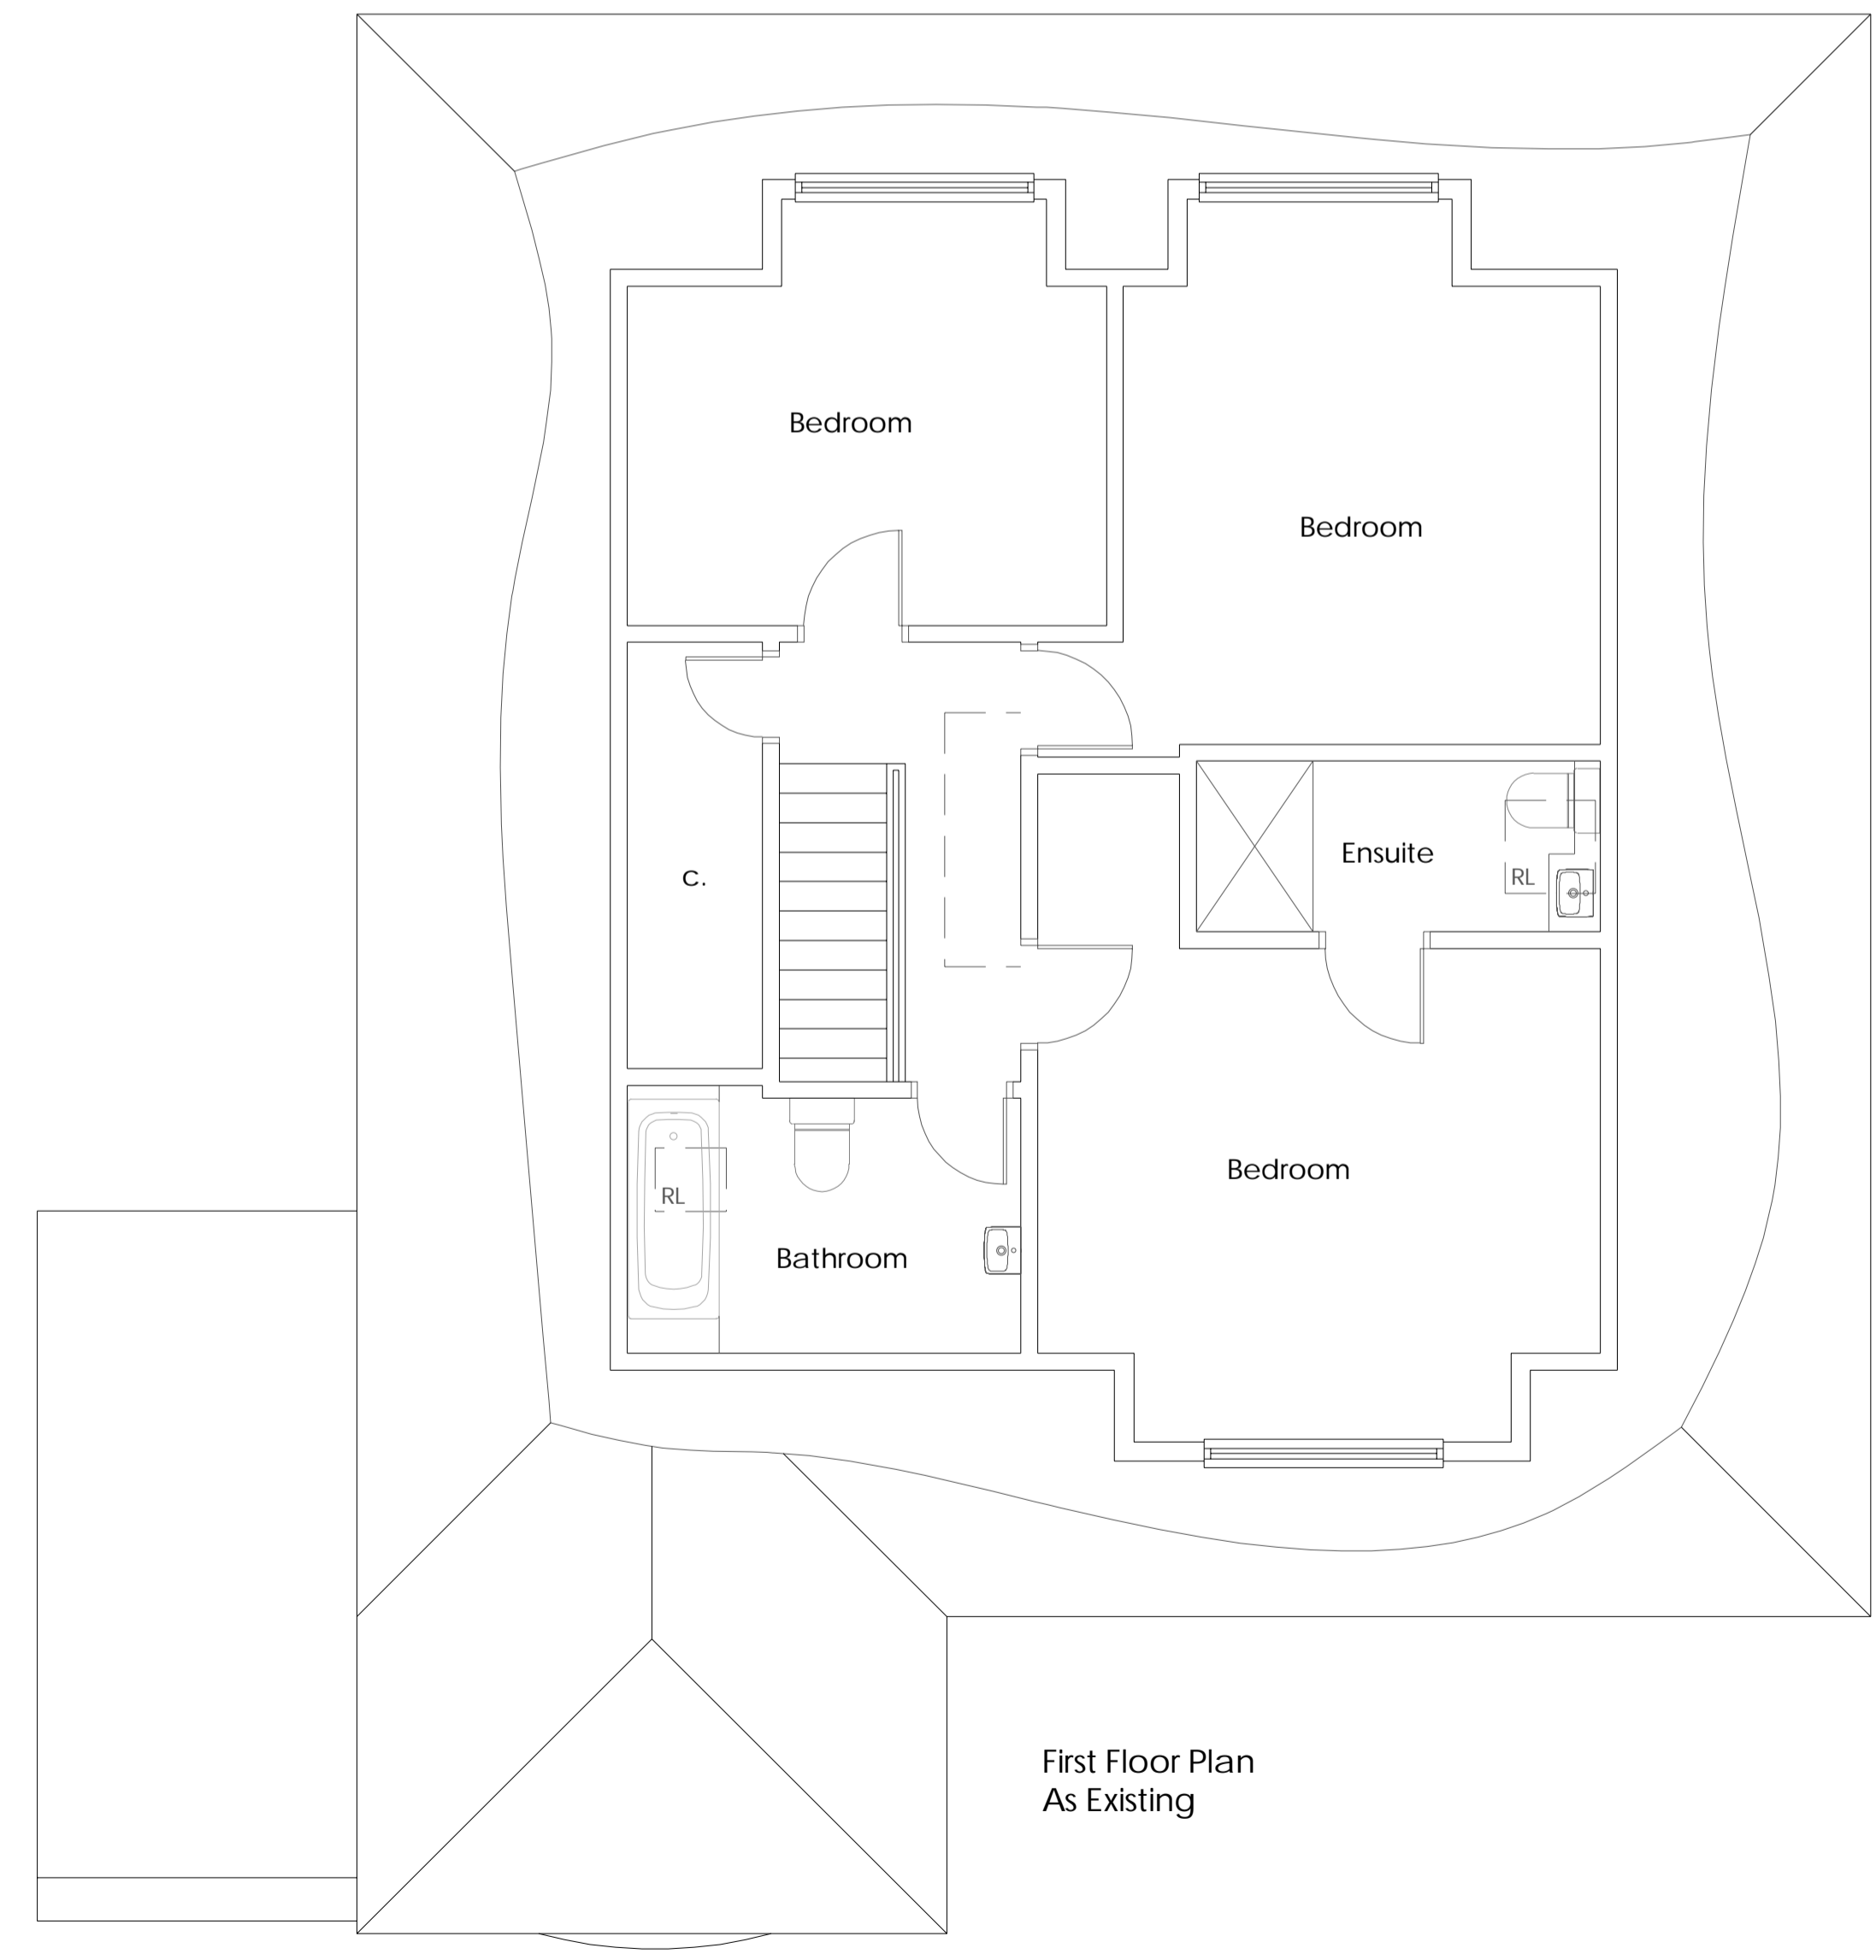

First Floor Plan
As Existing

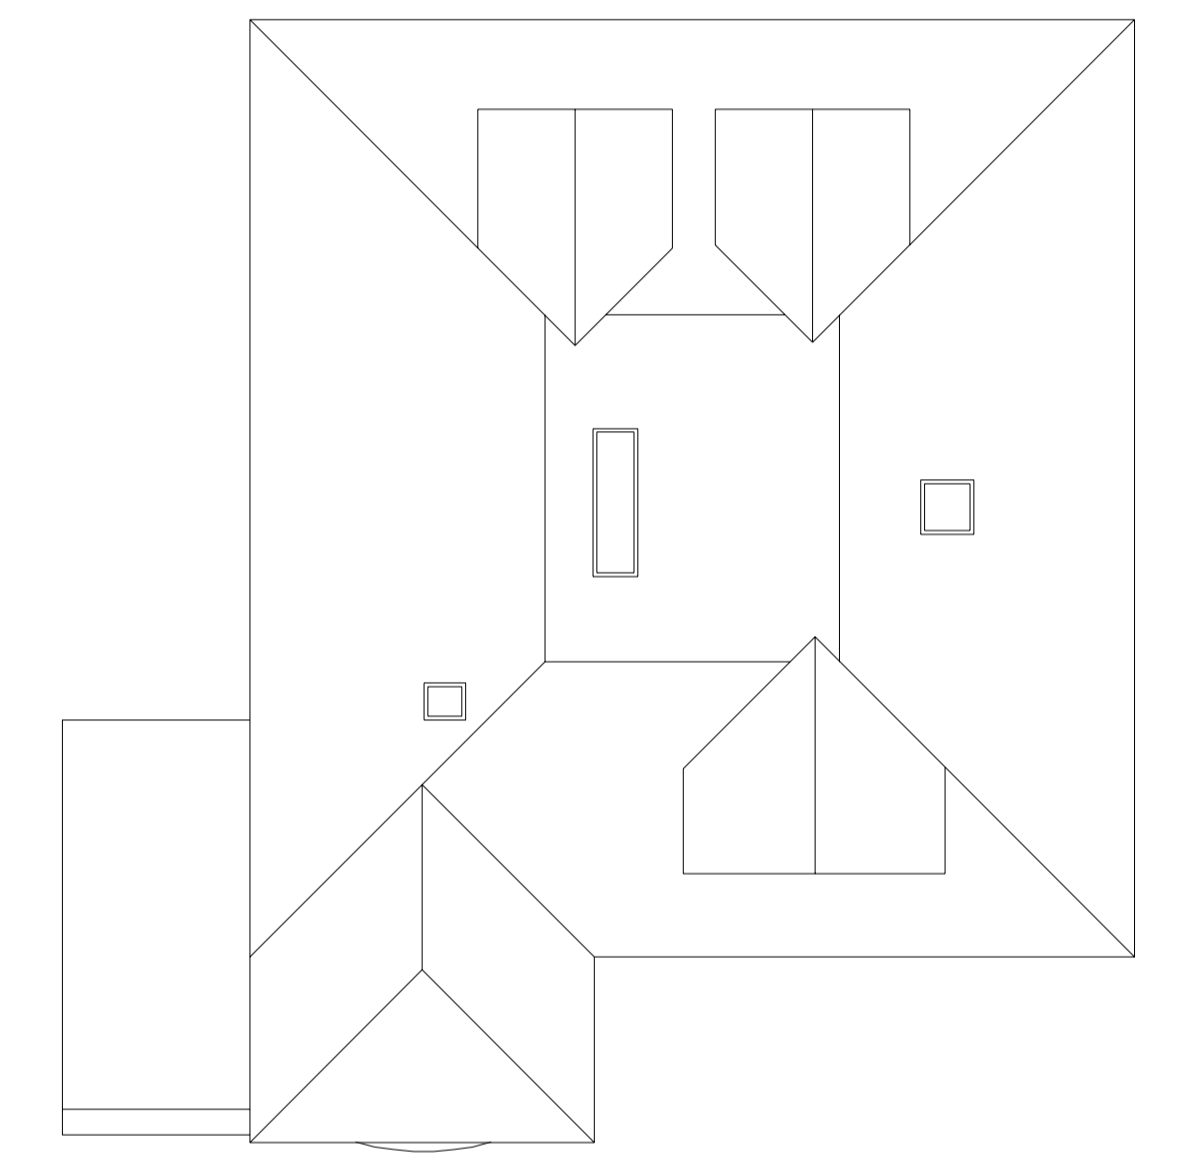

Roof Plan As Existing
Scale 1:100

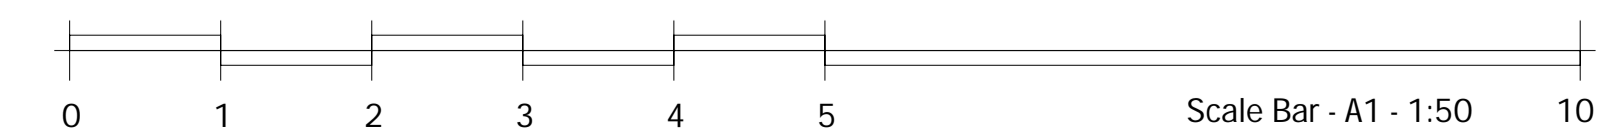

rev.	date	amendment
Kent Building Control Ltd 5 The Farmhouse Yew Tree Studios Stanford TN25 6DH 01303 656001		
client	Mr L Robson	
project	104 Sidney Gardens Oxford TN14 5PX	
drawing title	Existing plans and elevations	
scale	1:50/1:100	date 22.11.21 drawn by JN
dwg no	KBC/21/202/02	rev. 0