




Front Elevation

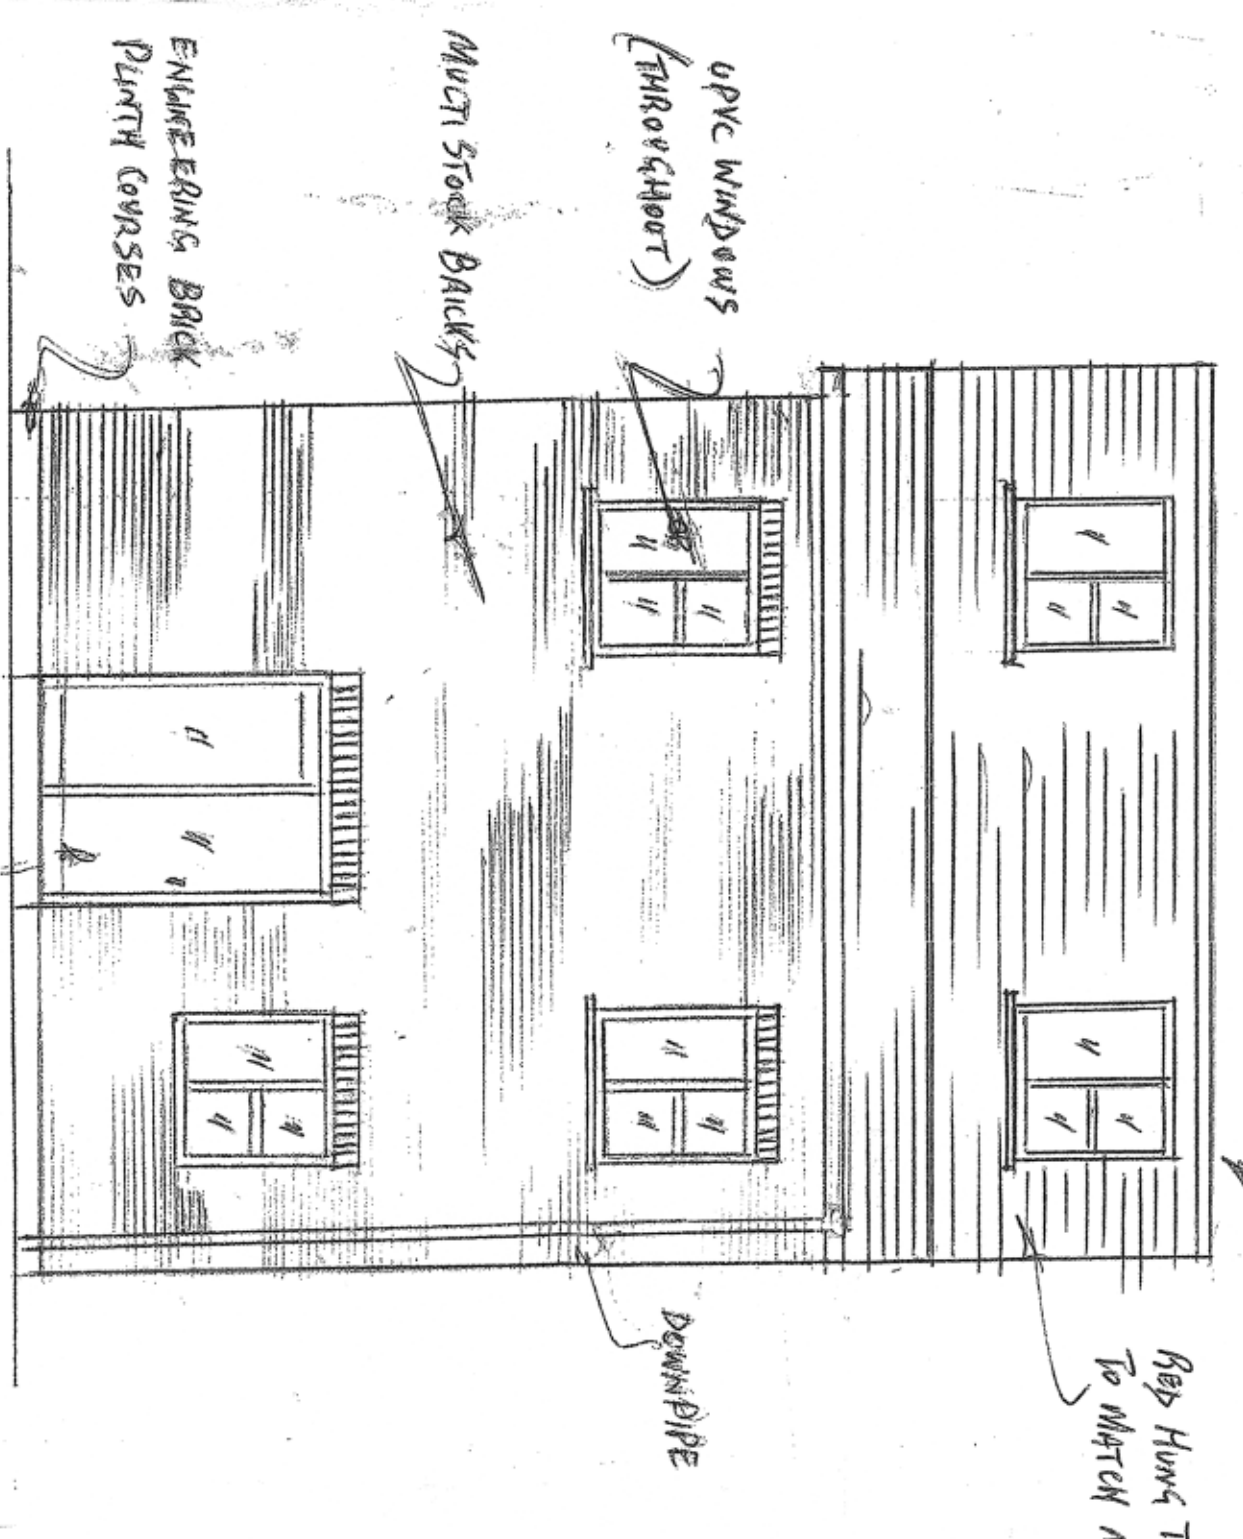


Rear Elevation

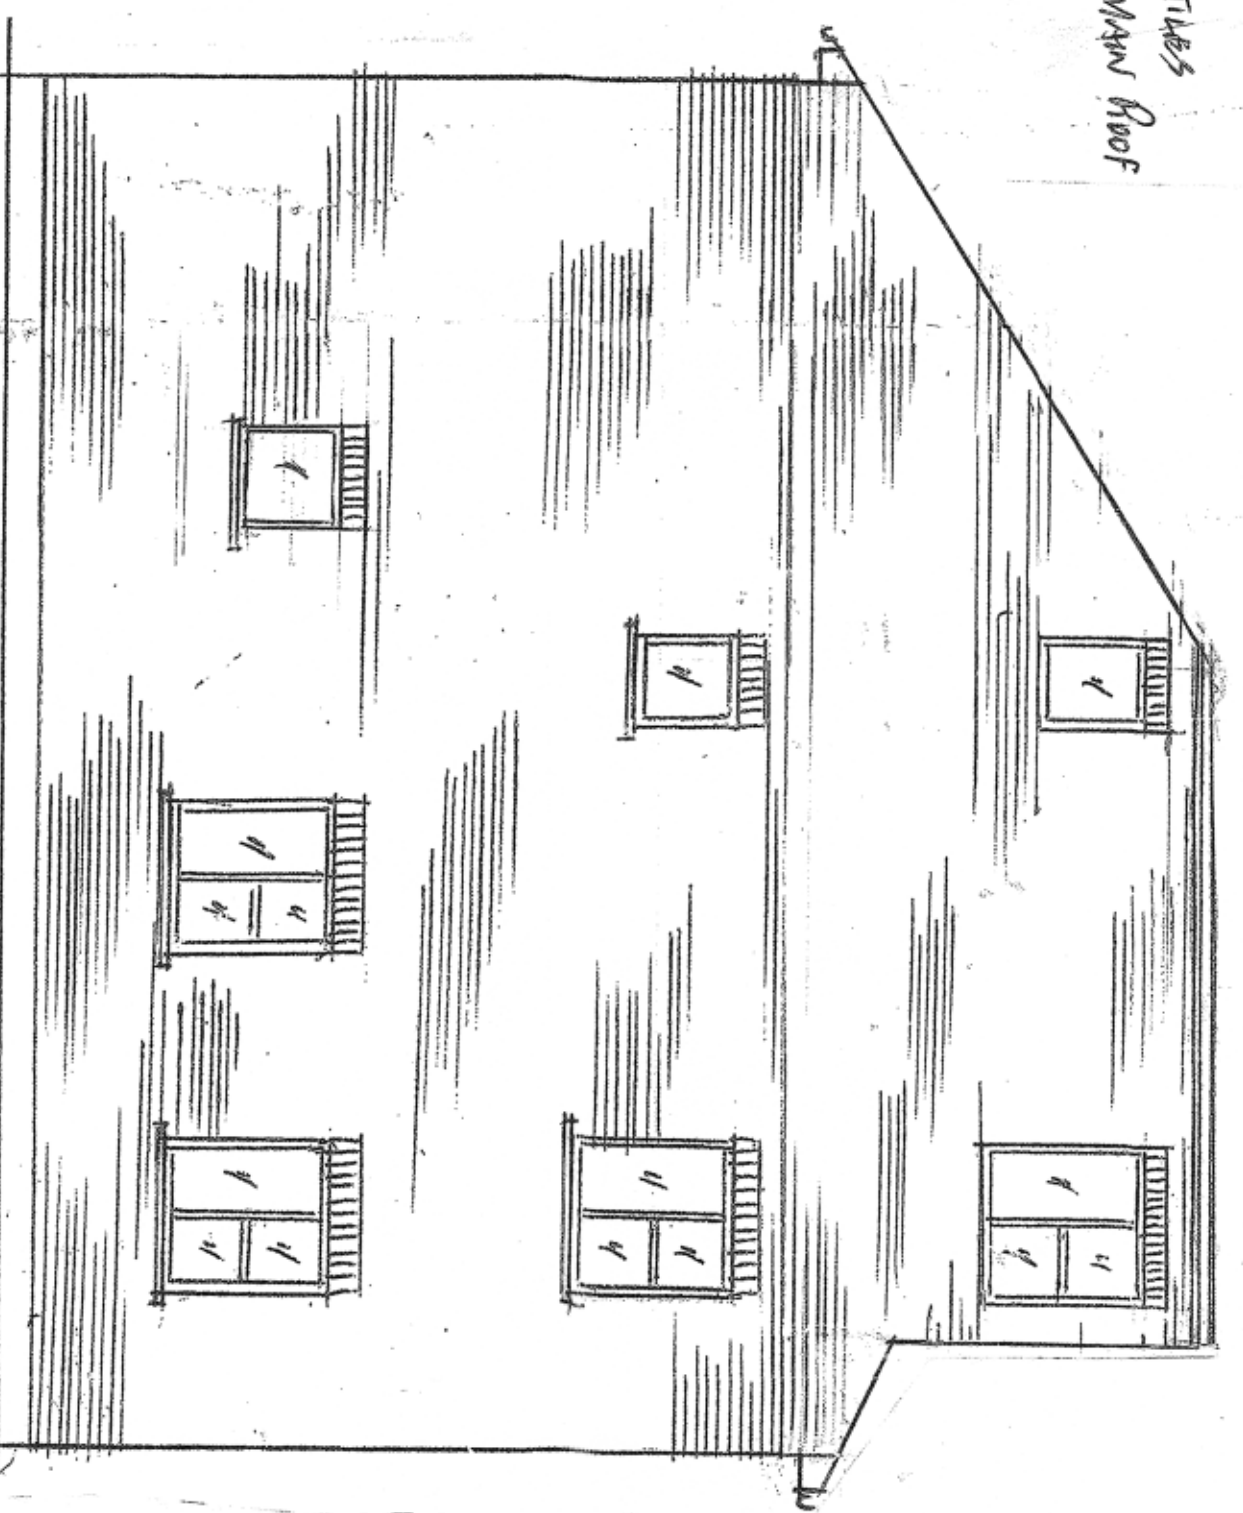

Side Elevation (From North)

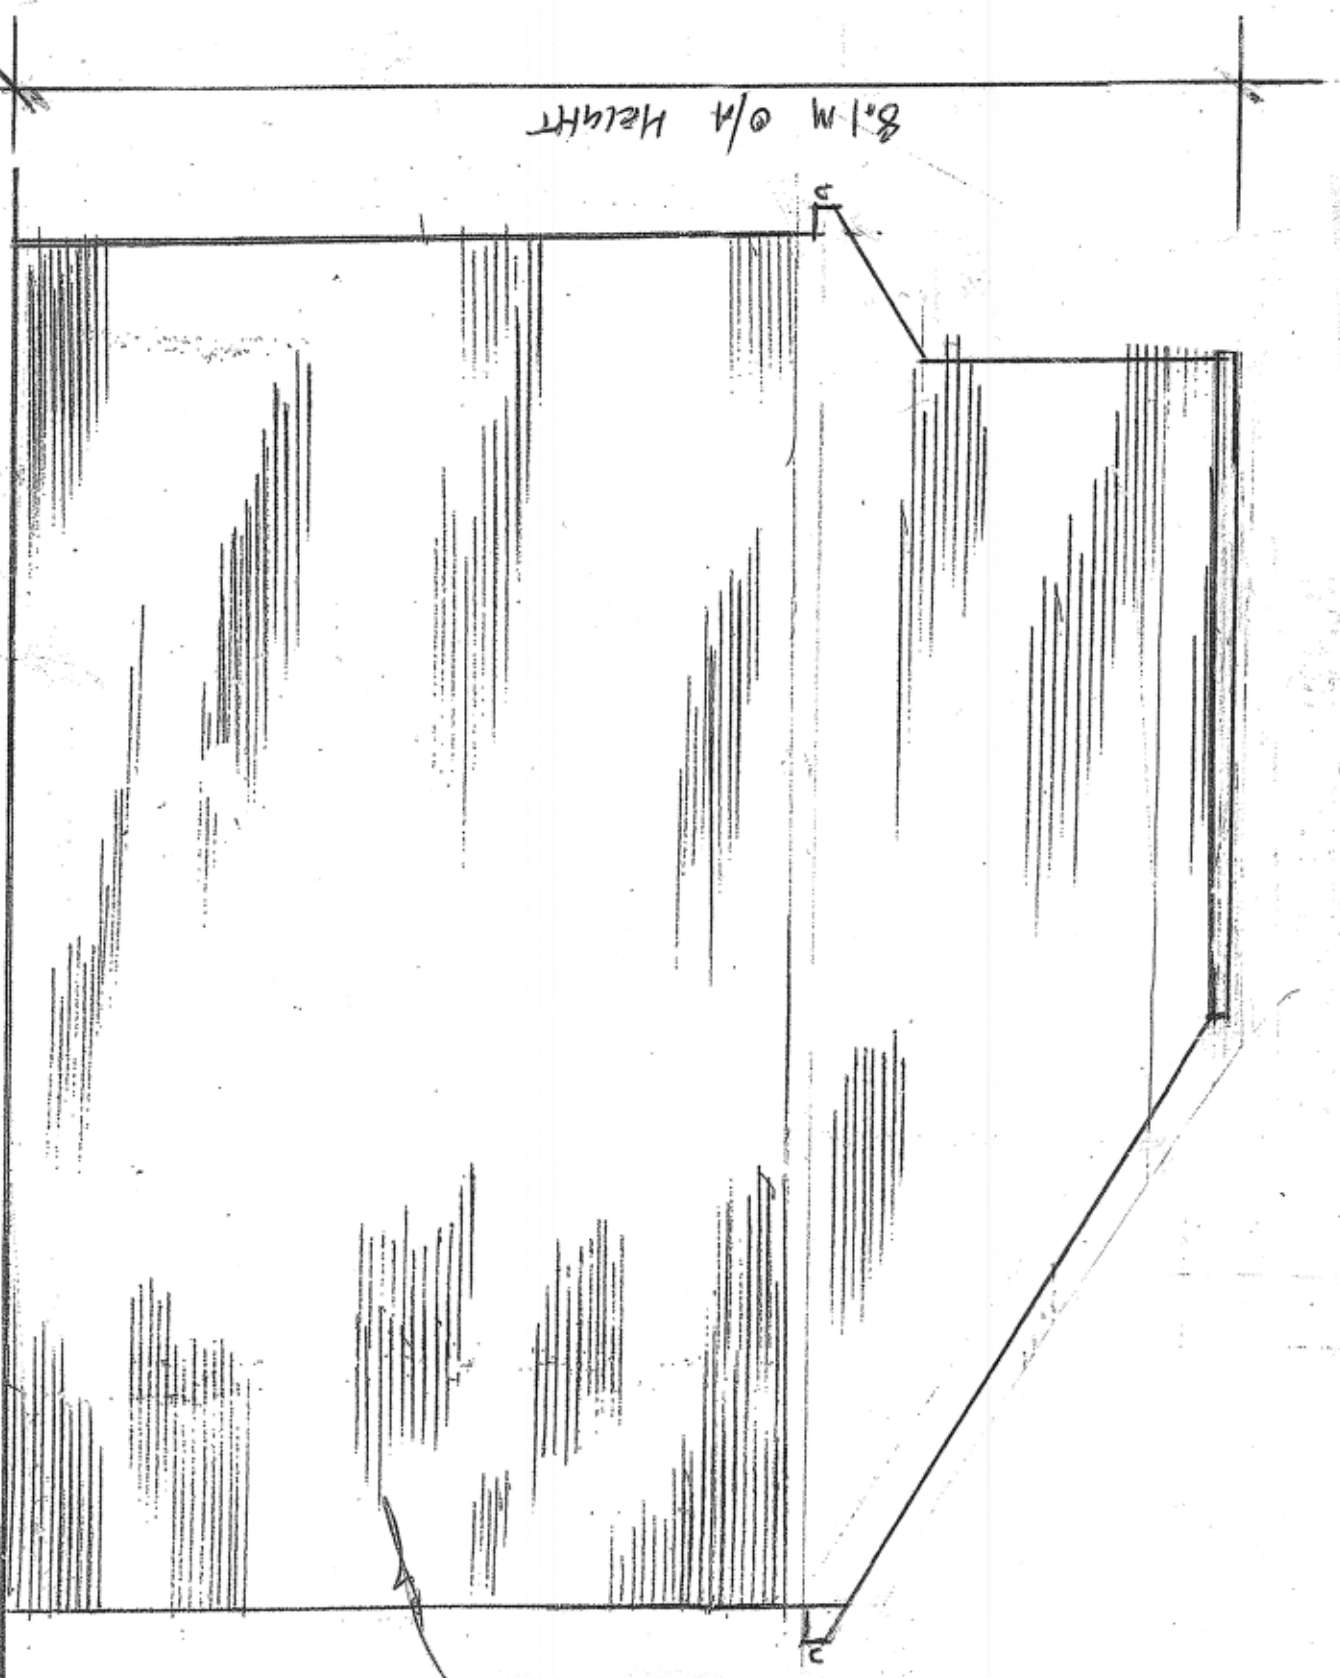

Side Elevation (From South)

 

SCALE BAR 1/50

MONTAGUE ROAD

**Proposed Dwelling on Montague Road
Hanwell, W7 3PF**

Drawing No MC/MR/03

Scale 1:50
November 2021