


NOTES:
 DO NOT SCALE FROM THIS DRAWING.
 PLEASE ALSO REFER TO THE RELEVANT STRUCTURAL AND SERVICES DRAWINGS AND SPECIFICATION INFORMATION.
 ALL DIMENSIONS TO BE CHECKED ON SITE. ALL OMISSIONS AND DISCREPANCIES TO BE REPORTED TO THE ARCHITECT IMMEDIATELY.
 © KIRBY ARCHITECTURE LIMITED



Issued for planning	30/12/21	MT	A
Issued for comments	16/09/21	MT	/
Purpose of Issue	Date	Check	Rev

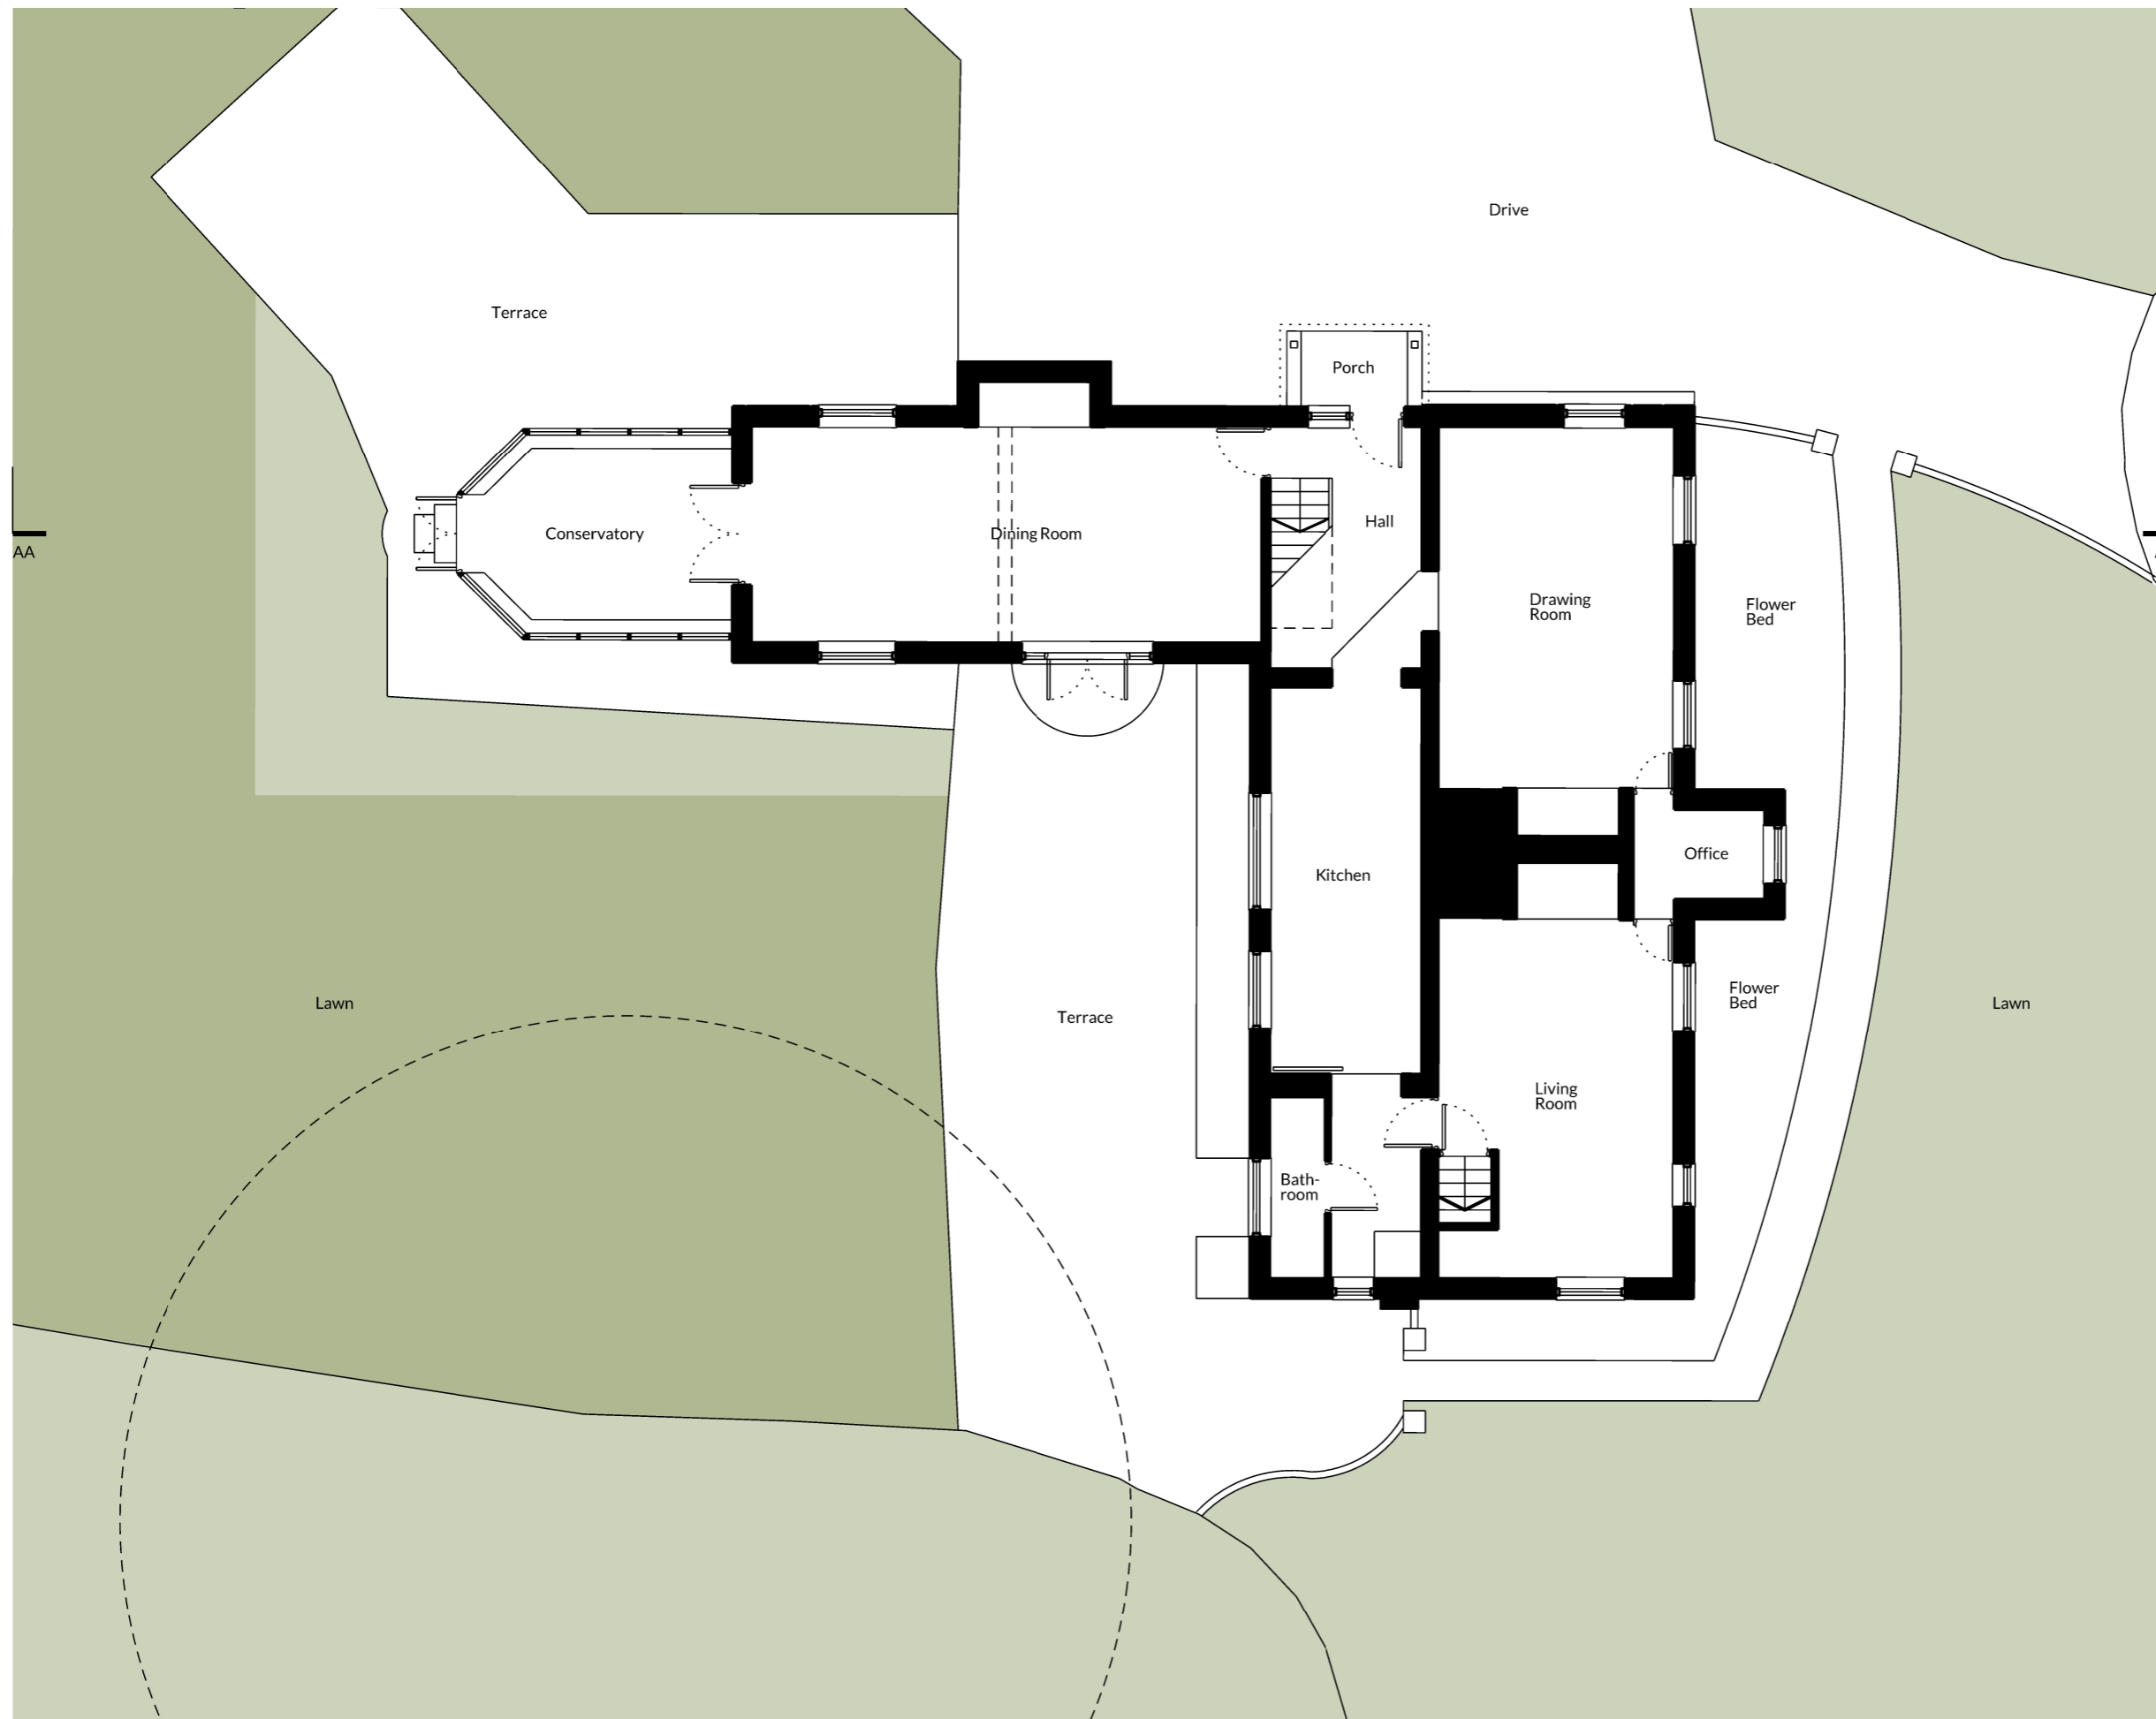

Malt Office Farm, The Comon, Meffeld, Suffolk, IP20 0LP
 info@kirbyarchitecture.co.uk www.kirbyarchitecture.co.uk

Project
 Locks Cottage
 Chapel Farm Lane, Thornham Parva
 IP23 8EX

Drawing
 Main House
 Existing Ground Floor Plan

Drawn	Date	Scale
MT	Aug 21	1:100@A3

Job number	Drawing number	Revision
2108	103	A

Original Drawing Size A3

