


NOTES:
DO NOT SCALE FROM THIS DRAWING.
PLEASE ALSO REFER TO THE RELEVANT STRUCTURAL
AND SERVICES DRAWINGS AND SPECIFICATION
INFORMATION.
ALL DIMENSIONS TO BE CHECKED ON SITE. ALL
OMISSIONS AND DISCREPANCIES TO BE REPORTED
TO THE ARCHITECT IMMEDIATELY.
© KIRBY ARCHITECTURE LIMITED

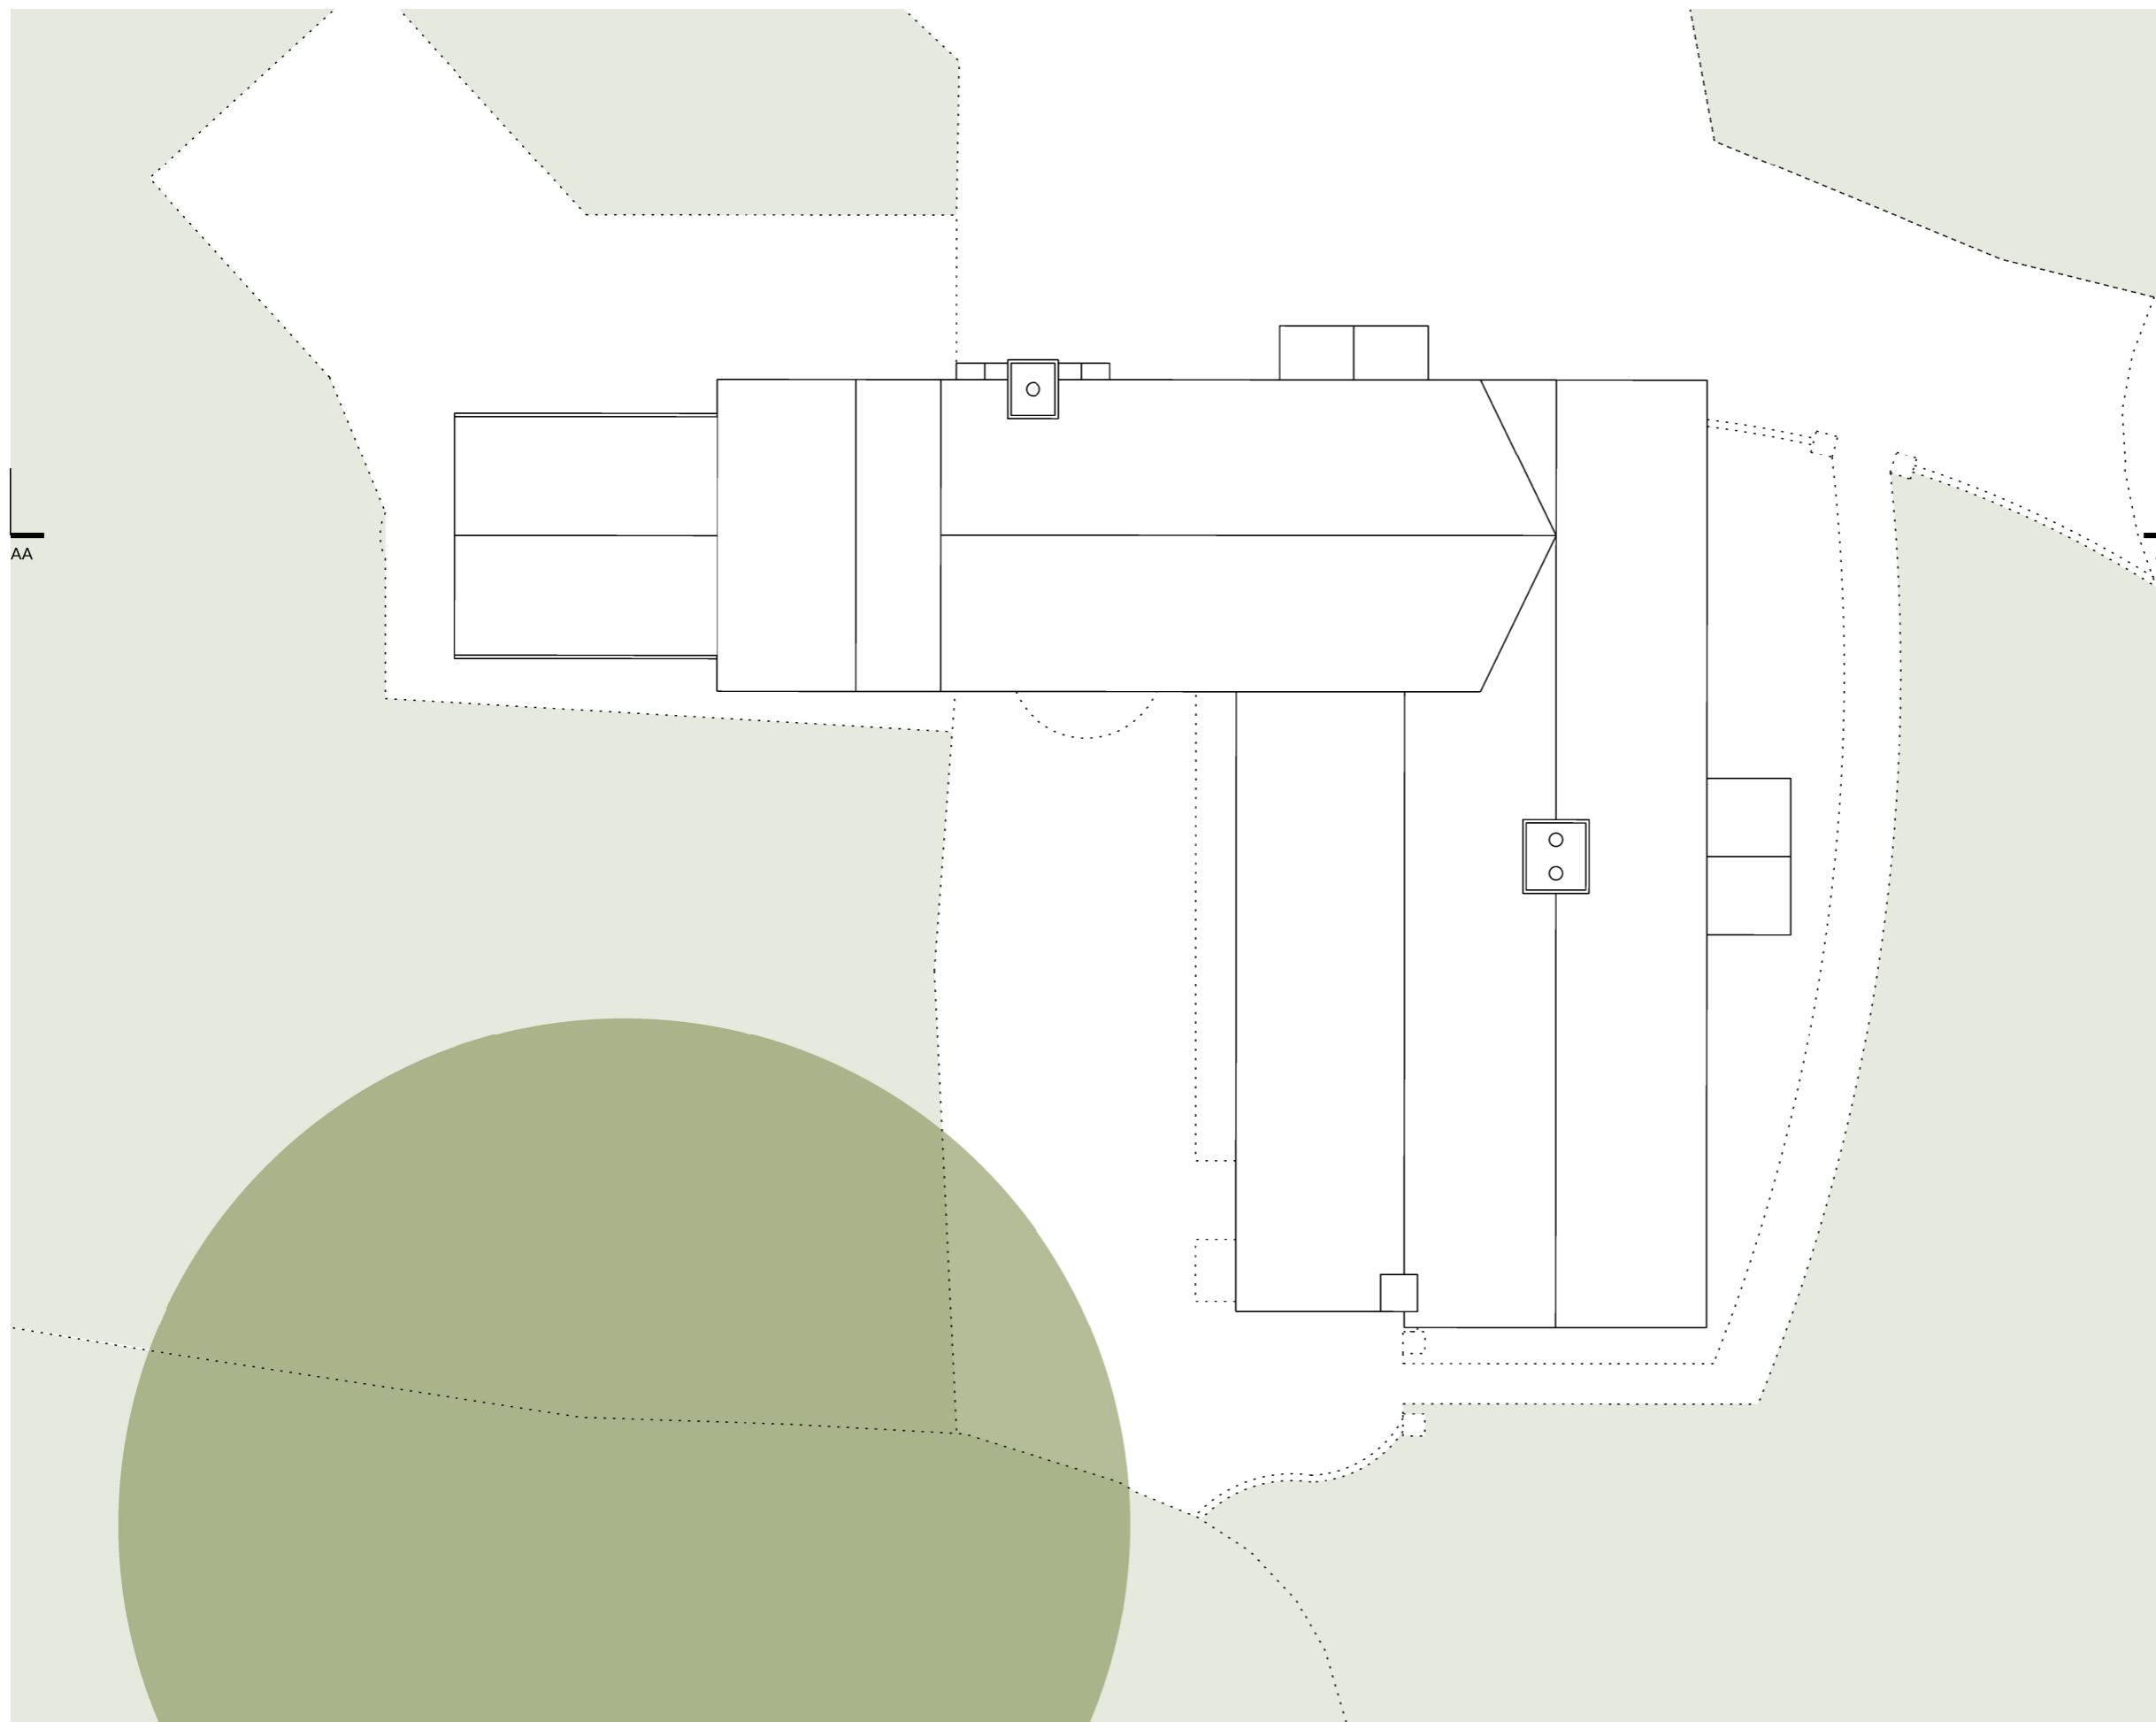

AA

AA

Issued for planning	30/12/21	MT	/
Purpose of Issue	Date	Check	Rev



Malt Office Farm, The Comon, Metfield, Suffolk, IP20LP
info@kirbyarchitecture.co.uk www.kirbyarchitecture.co.uk

Project
Locks Cottage
Chapel Farm Lane, Thornham Parva
IP23 8EX

Drawing
Main House
Proposed Roof Plan

Drawn	Date	Scale
MT	Aug 21	1:100@A3

Job number	Drawing number	Revision
2108	207	/

Original Drawing Size A3

