


NOTES:
 DO NOT SCALE FROM THIS DRAWING.
 PLEASE ALSO REFER TO THE RELEVANT STRUCTURAL
 AND SERVICES DRAWINGS AND SPECIFICATION
 INFORMATION.
 ALL DIMENSIONS TO BE CHECKED ON SITE. ALL
 OMISSIONS AND DISCREPANCIES TO BE REPORTED
 TO THE ARCHITECT IMMEDIATELY.
 © KIRBY ARCHITECTURE LIMITED

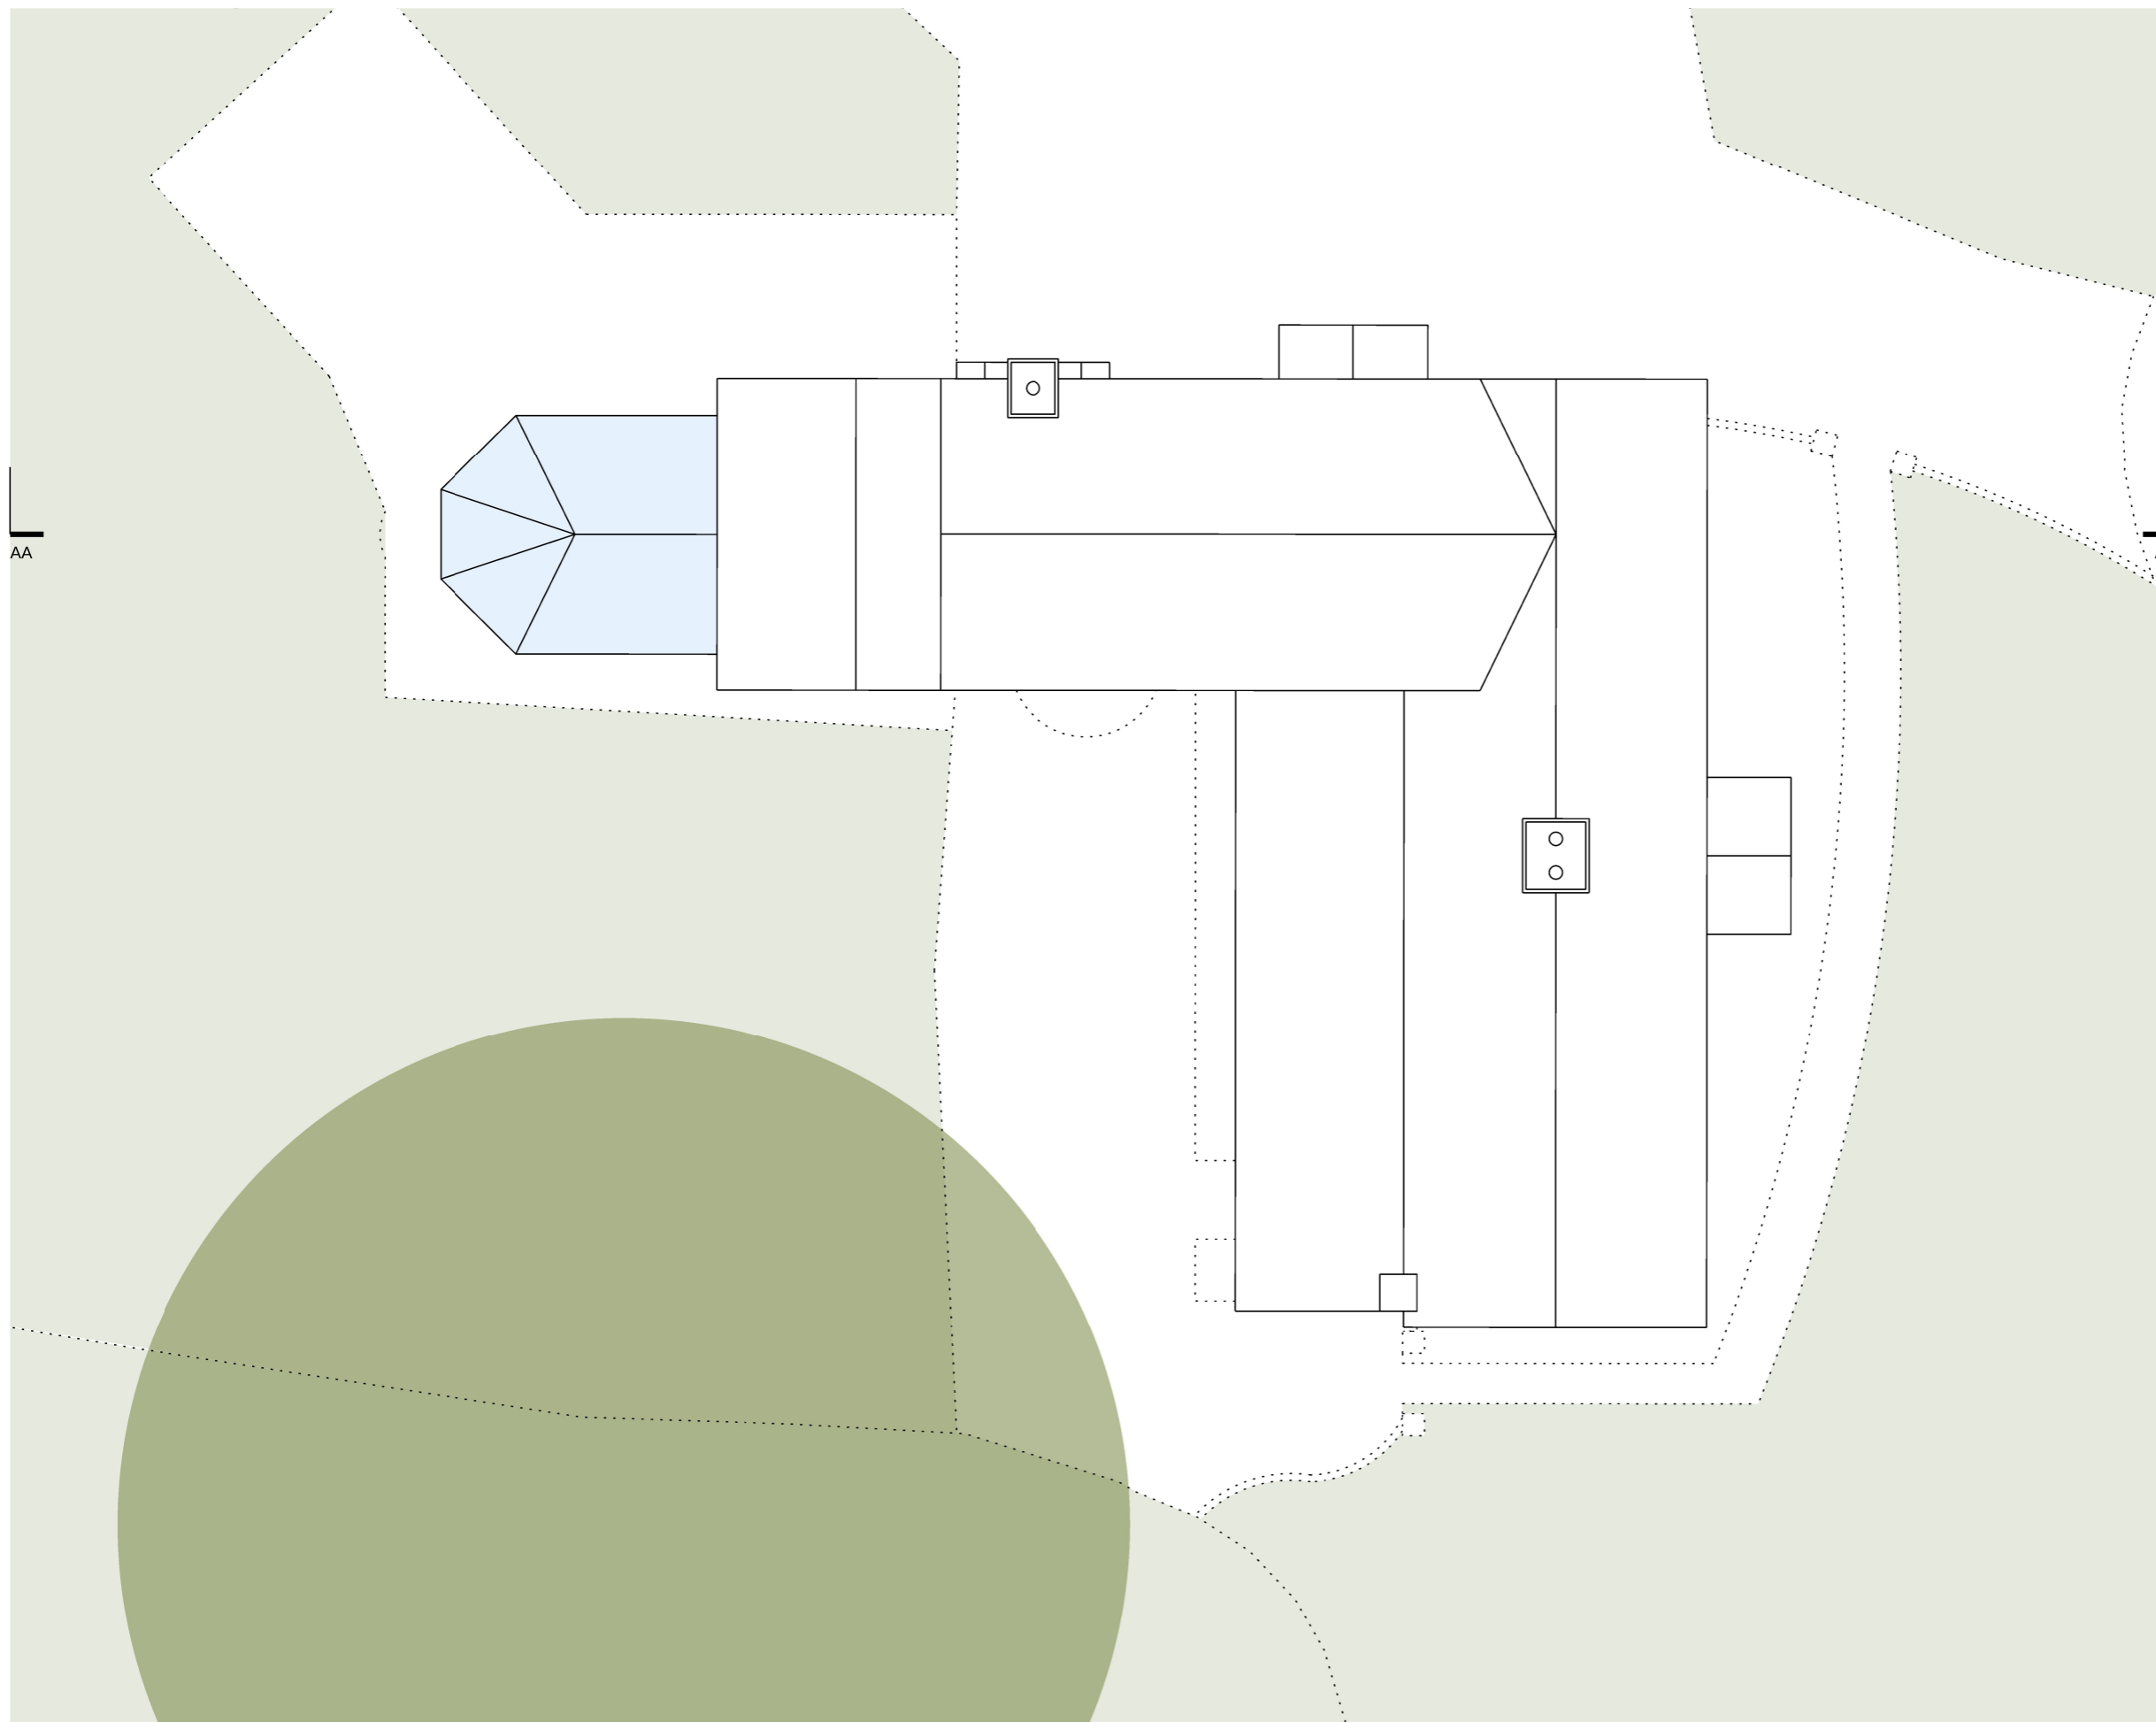

AA

AA

Issued for planning	30/12/21	MT	A
Issued for comments	16/09/21	MT	/
Purpose of Issue	Date	Check	Rev



Malt Office Farm, The Comon, Metfield, Suffolk, IP20 0LP
 info@kirbyarchitecture.co.uk www.kirbyarchitecture.co.uk

Project
 Locks Cottage
 Chapel Farm Lane, Thornham Parva
 IP23 8EX

Drawing
 Main House
 Existing Roof Plan

Drawn	Date	Scale
MT	Aug 21	1:100@A3

Job number	Drawing number	Revision
2108	107	A

Original Drawing Size A3

