



NOTES:
 DO NOT SCALE FROM THIS DRAWING.
 PLEASE ALSO REFER TO THE RELEVANT STRUCTURAL AND SERVICES DRAWINGS AND SPECIFICATION INFORMATION.
 ALL DIMENSIONS TO BE CHECKED ON SITE. ALL OMISSIONS AND DISCREPANCIES TO BE REPORTED TO THE ARCHITECT IMMEDIATELY.
 © KIRBY ARCHITECTURE LIMITED

- Materials:
- Dark grey stained timber cladding
 - Dark grey/black reveals
 - Dark grey/black UPVC or aluminium window & door frames
 - Clear glazing except to bathroom which will be translucent
 - Black UPVC rainwater goods
 - Black aluminium canopy above entrance doors
 - Slate colour roof tiles


- - - Existing Building Profile

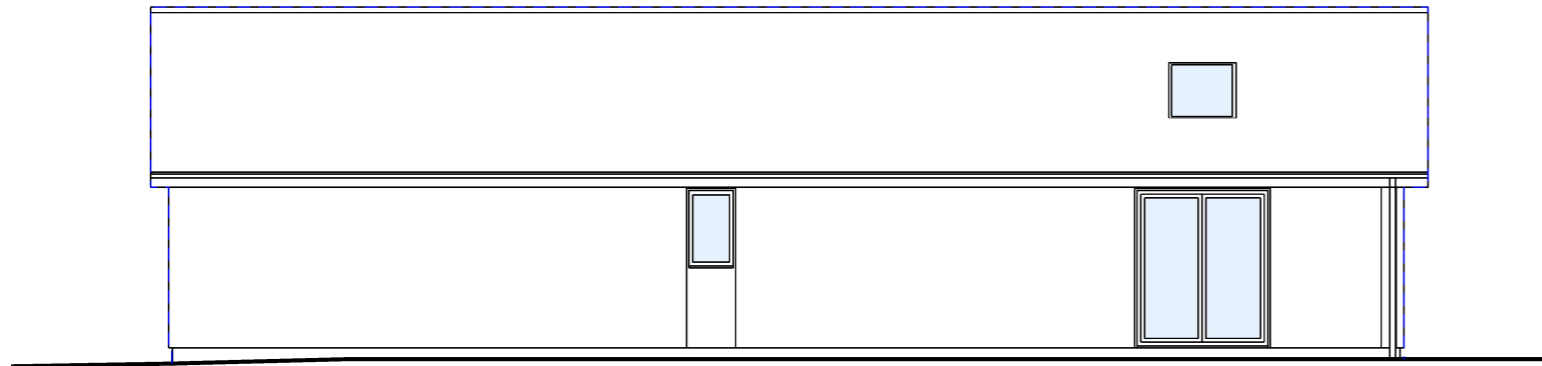


1 South Elevation

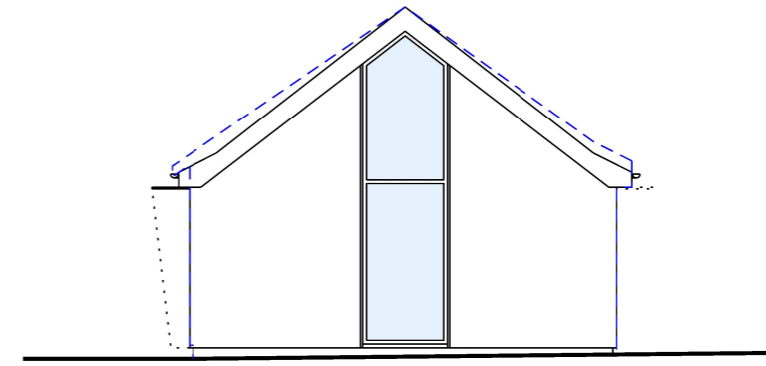


2 East Elevation

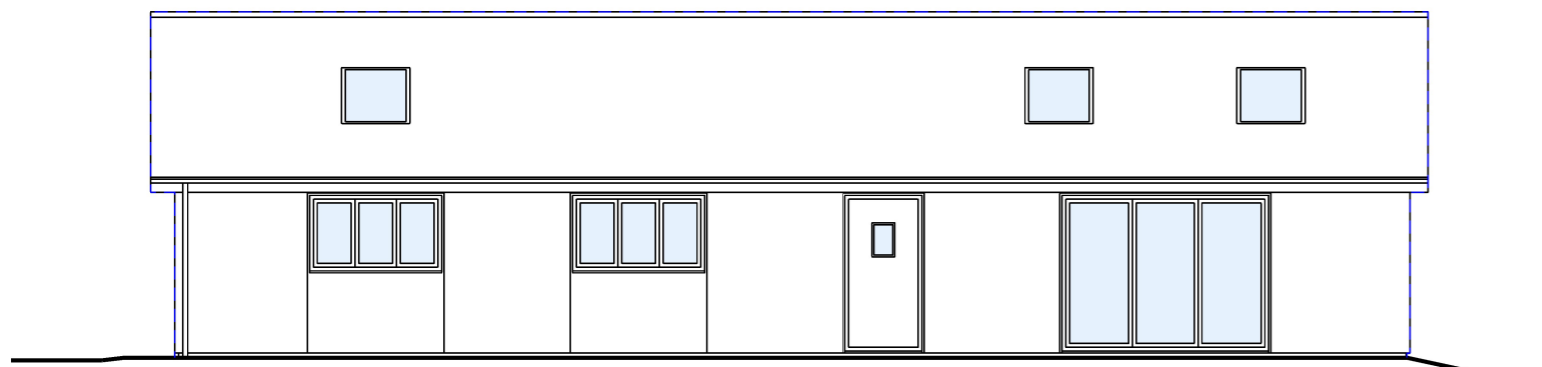

3 North Elevation

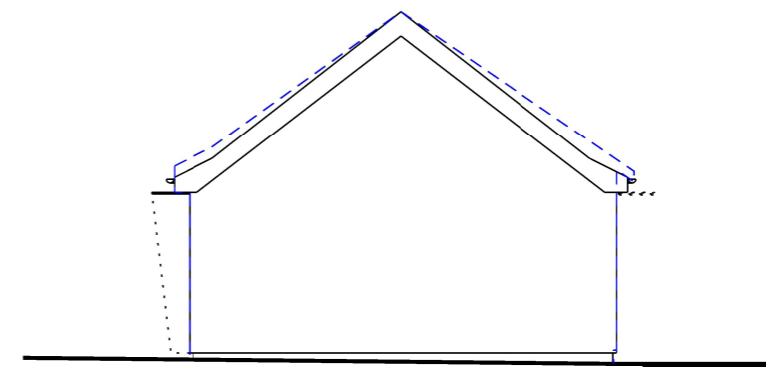

4 West Elevation

 

Issued for planning	30/12/21	MT	/
Purpose of Issue	Date	Check	Rev



Malt Office Farm, The Comon, Metfield, Suffolk, IP20 0LP
 info@kirbyarchitecture.co.uk www.kirbyarchitecture.co.uk

Project
 Locks Cottage
 Chapel Farm Lane, Thornham Parva
 IP23 8EX

Drawing
 Granny Annexe & Office
 Proposed Elevations
 Option 02

Drawn	Date	Scale
MT	Aug 21	1:100@A3

Job number	Drawing number	Revision
2108	212	/

Original Drawing Size A3