




**Proposed Southeast Elevation**  
Scale 1:50

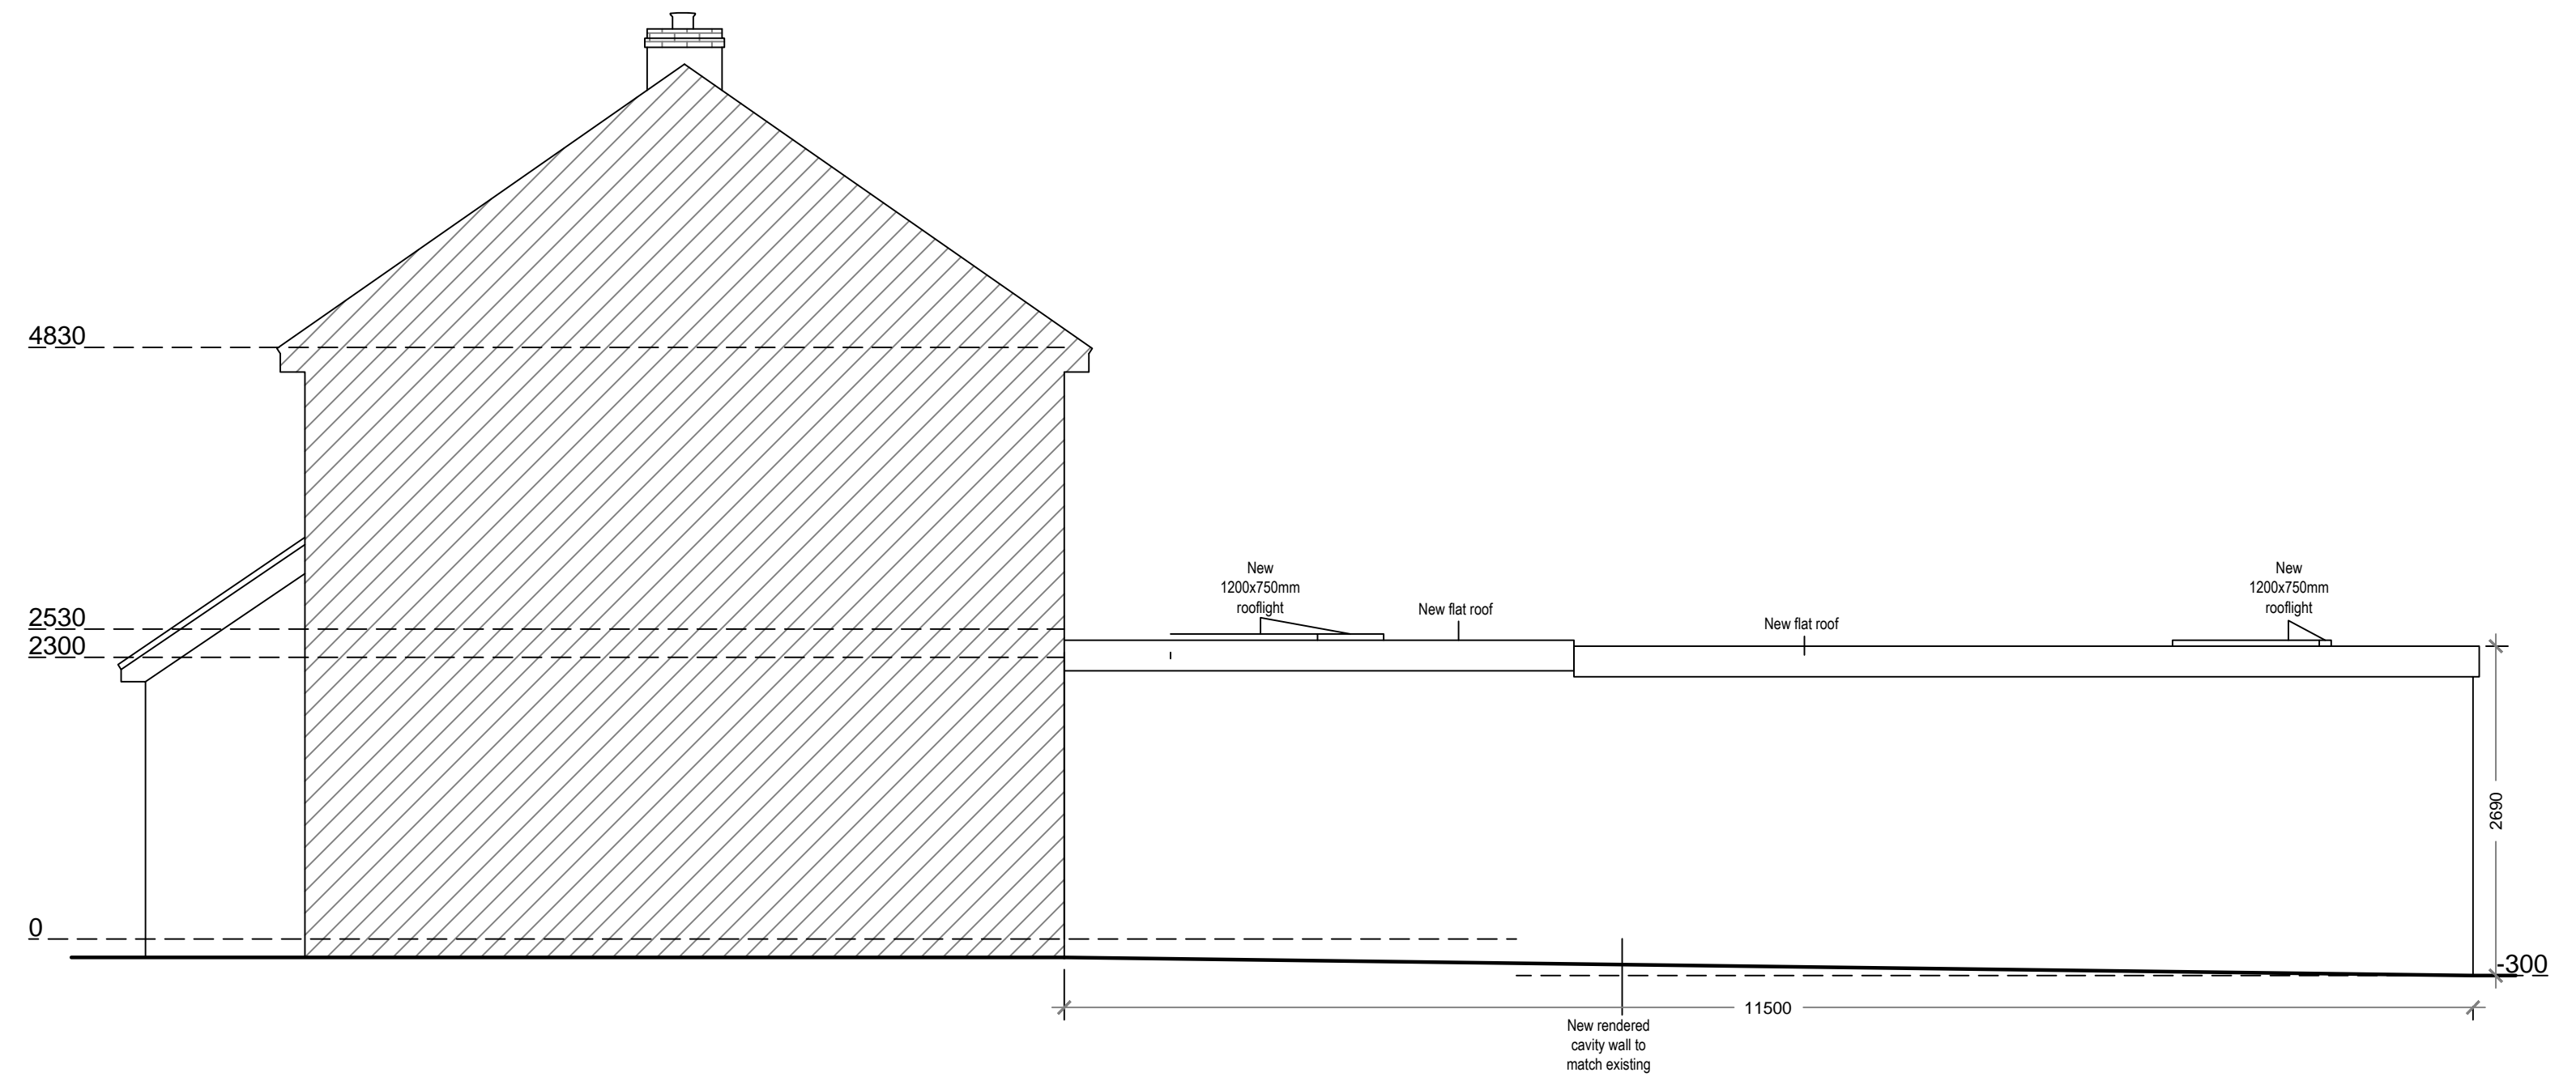


**Proposed Northeast Elevation**  
Scale 1:50

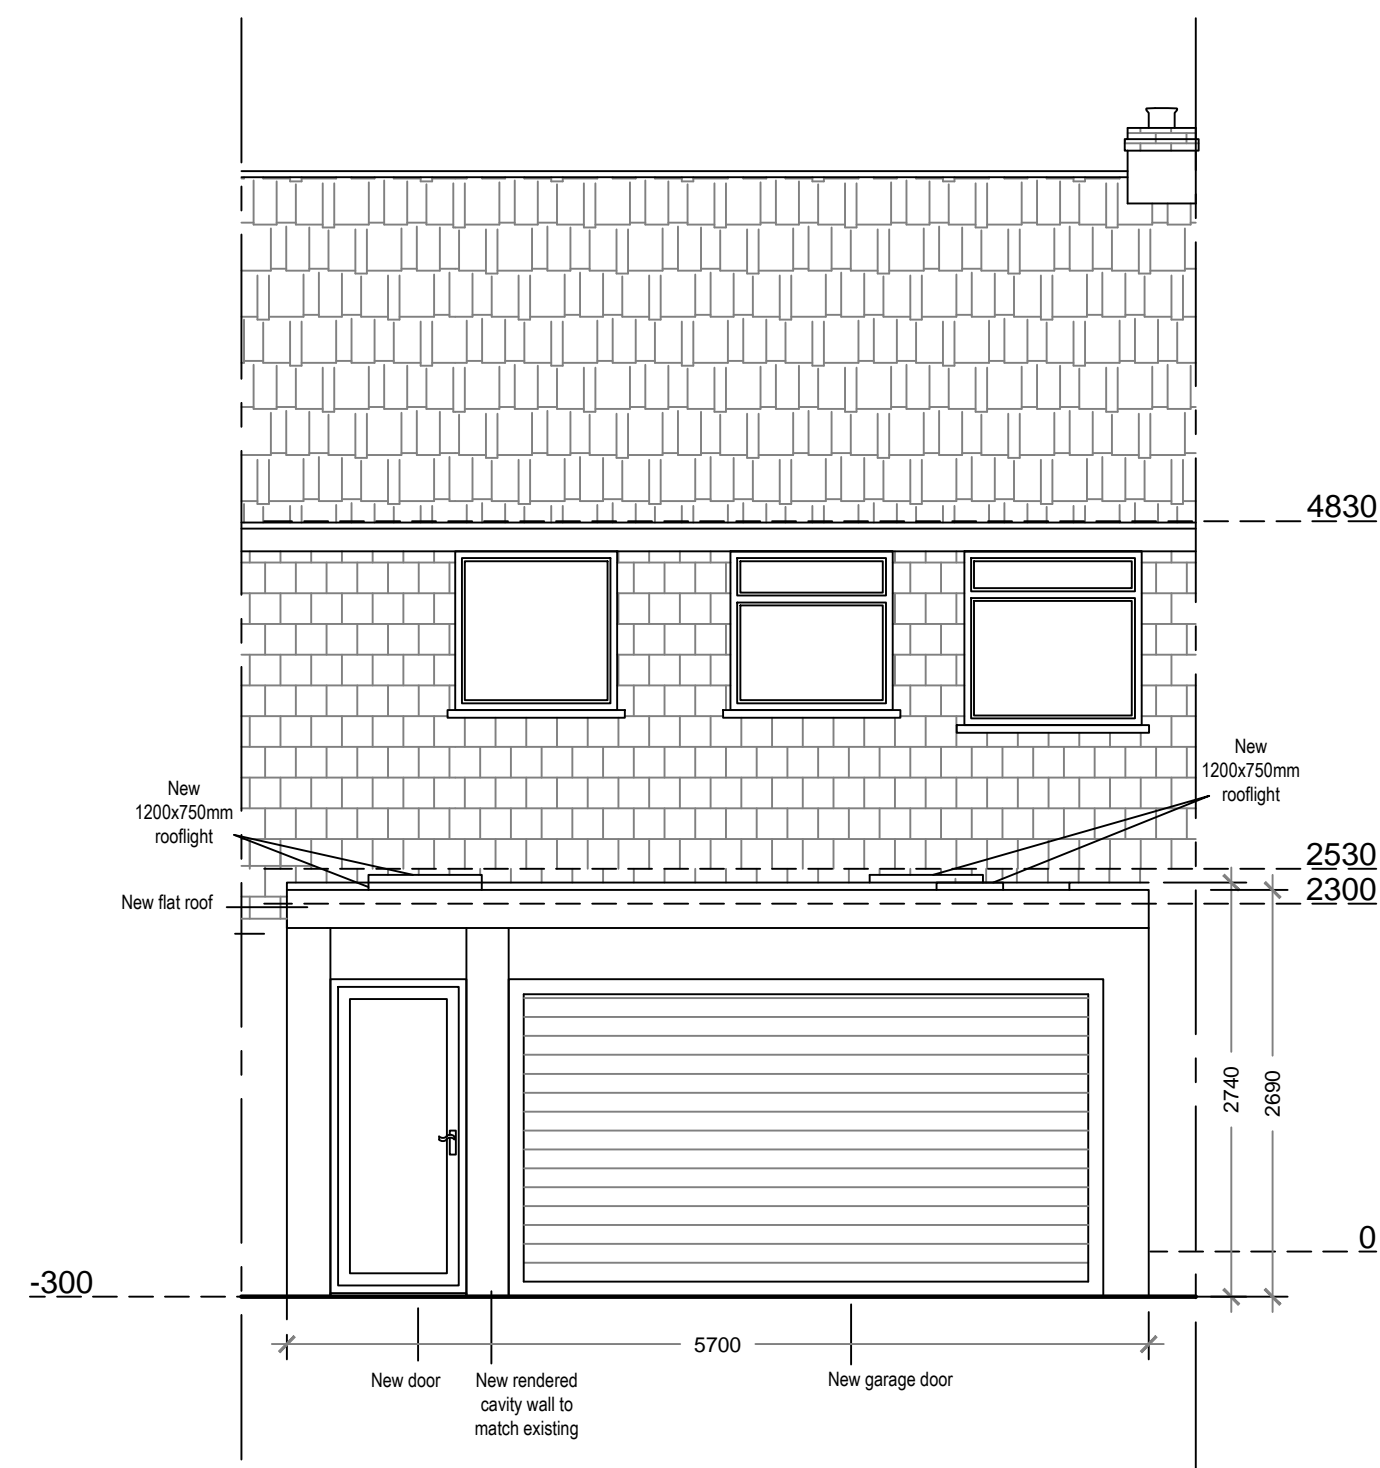

**Proposed Northwest Elevation**  
Scale 1:50

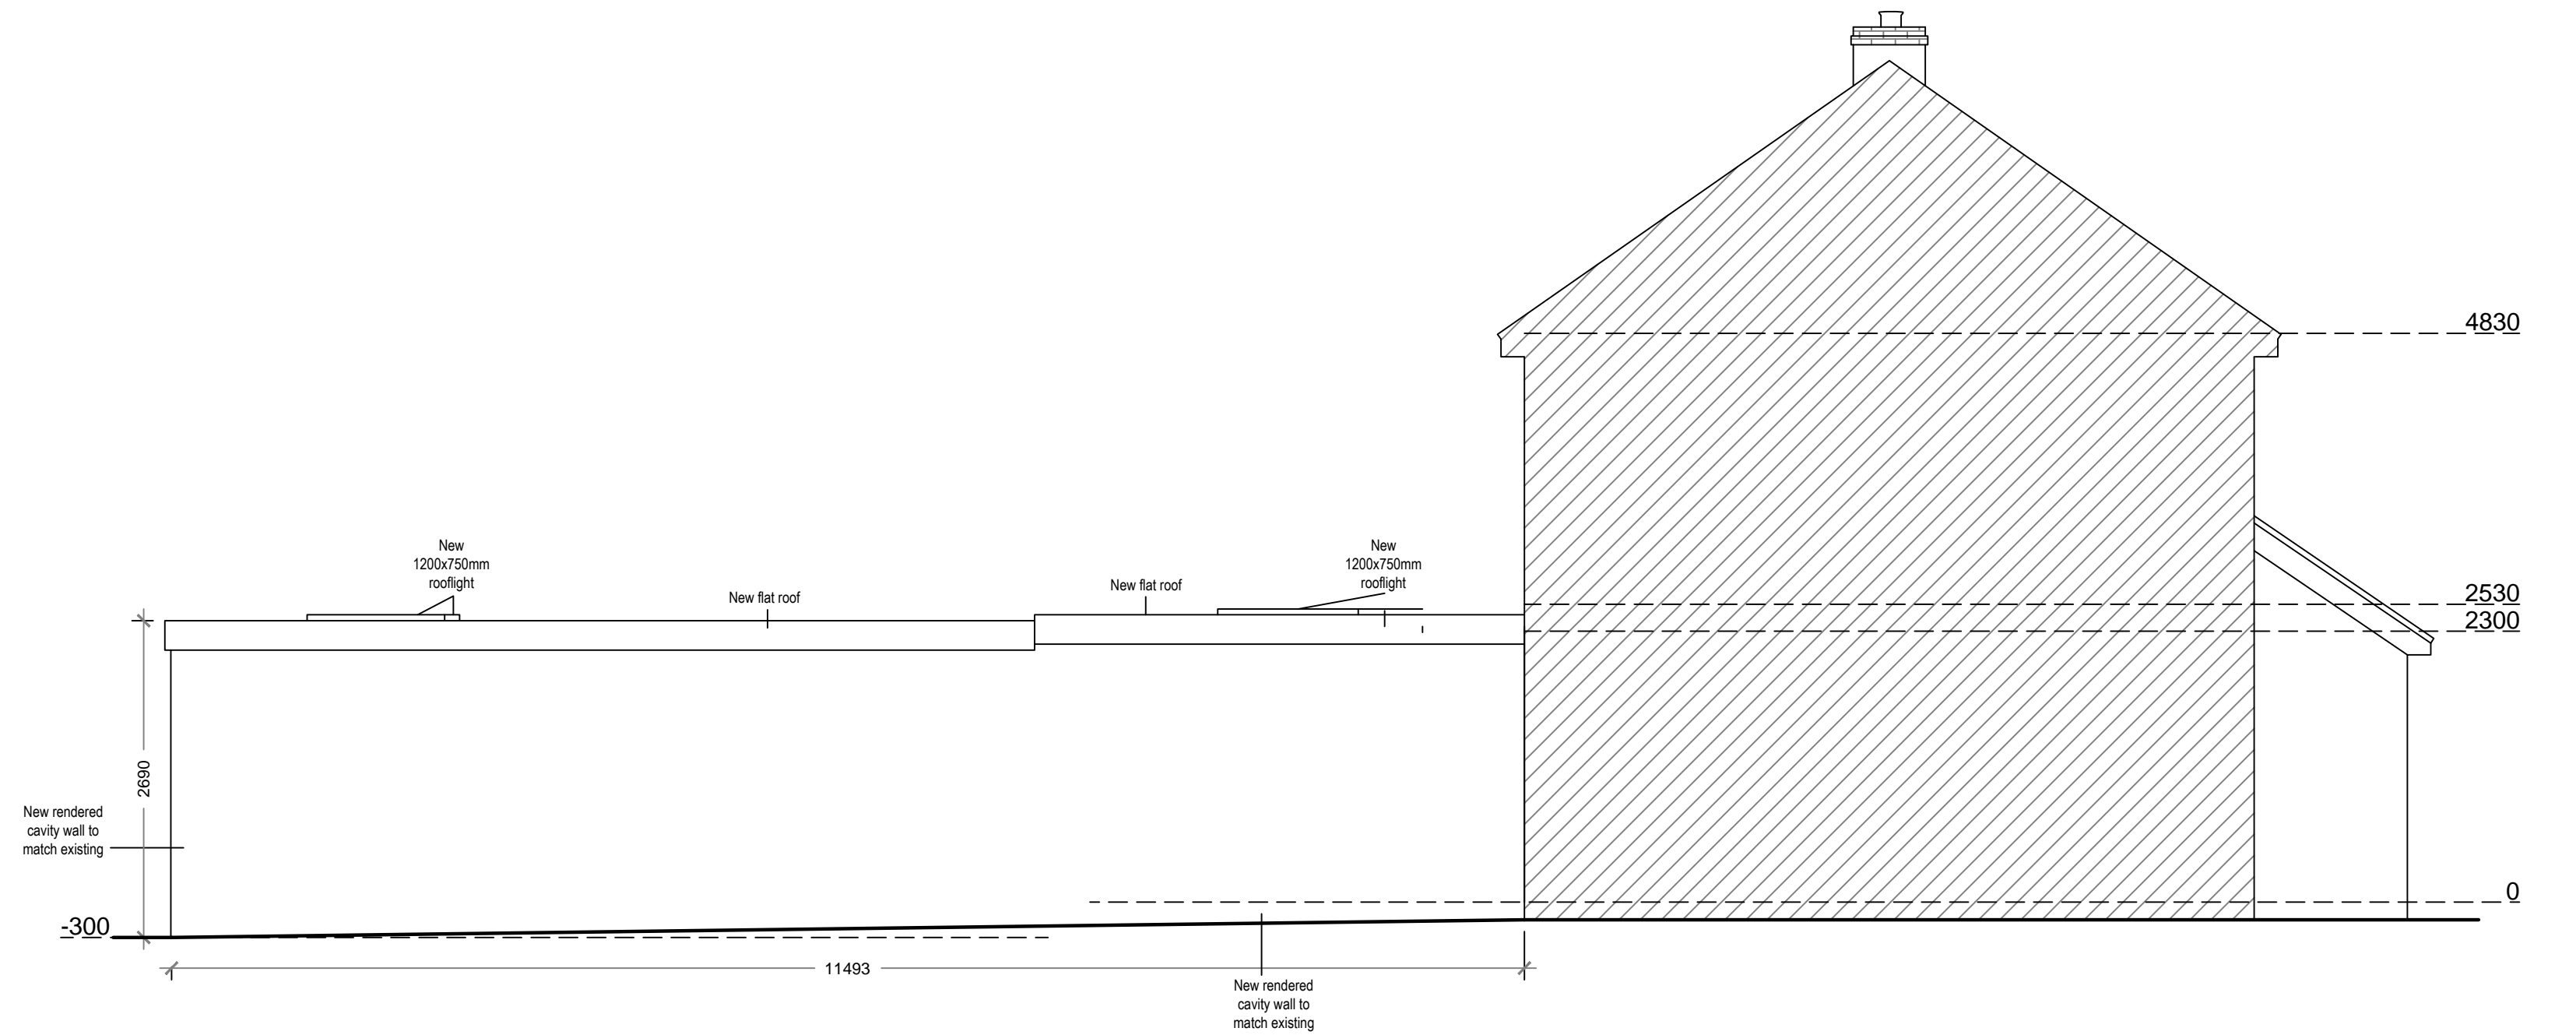

**Proposed Southwest Elevation**  
Scale 1:50

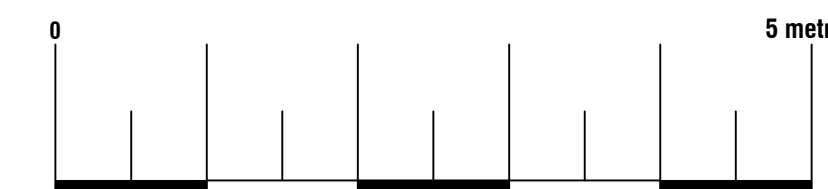

**Arkiplan**

74 Cardiff Road, CF15 7QE Enquiries@ArkiPlan.co.uk

<b>Site</b>	13 Roskrow Close Fourlanes Redruth TR16 6NG	<b>Date</b>	22.12.2021
		<b>Sheet</b>	21-1908 D05 Rev 0
		<b>Job</b>	New Garage
		<b>Scale</b>	As Shown@A1
		<b>Title</b>	As Shown