




**Existing Southeast Elevation**  
Scale 1:50

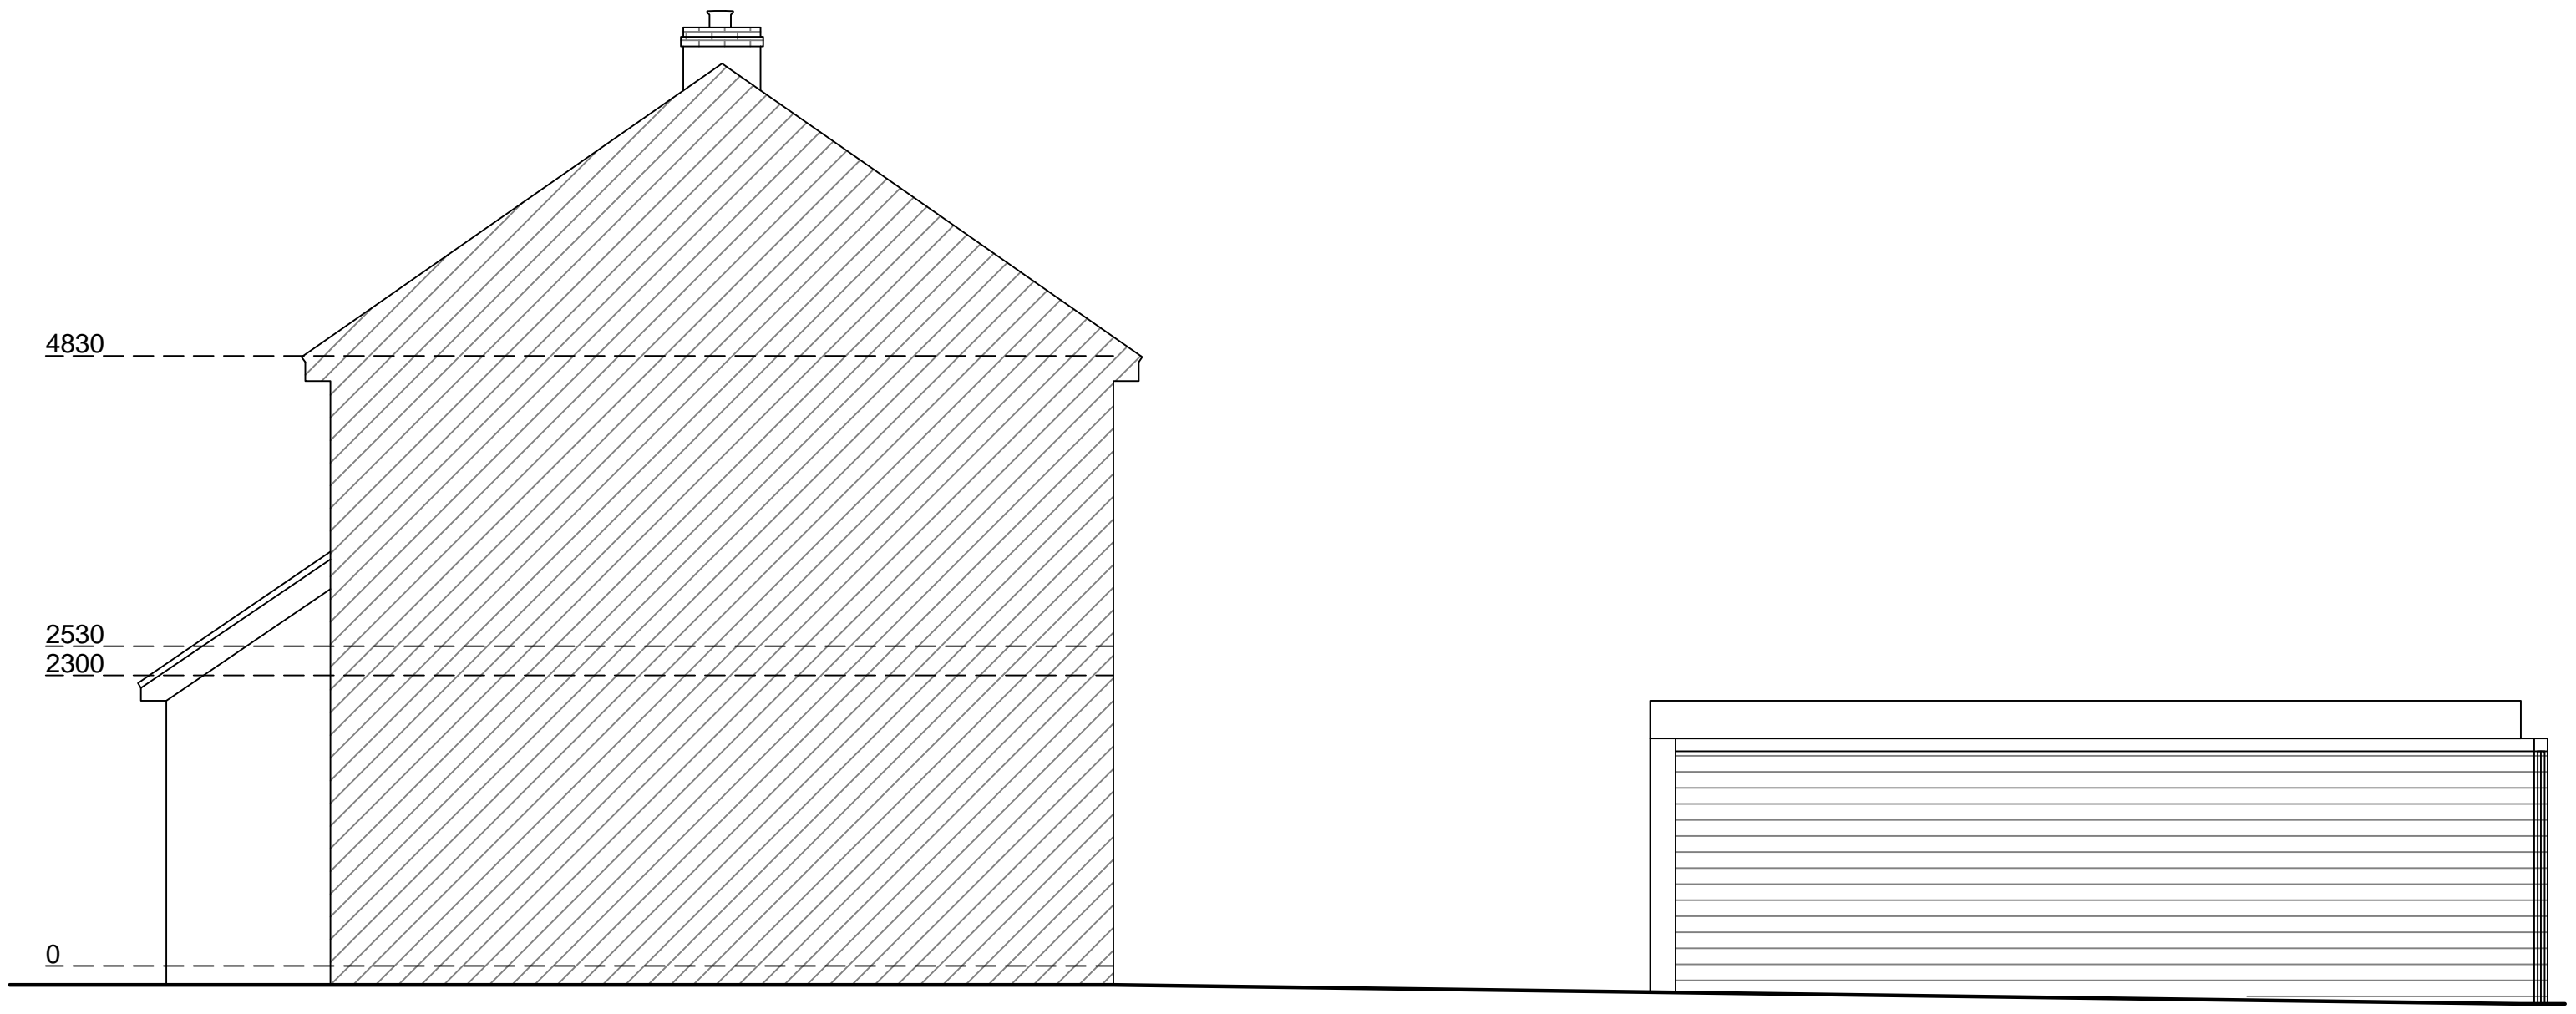


**Existing Northeast Elevation**  
Scale 1:50

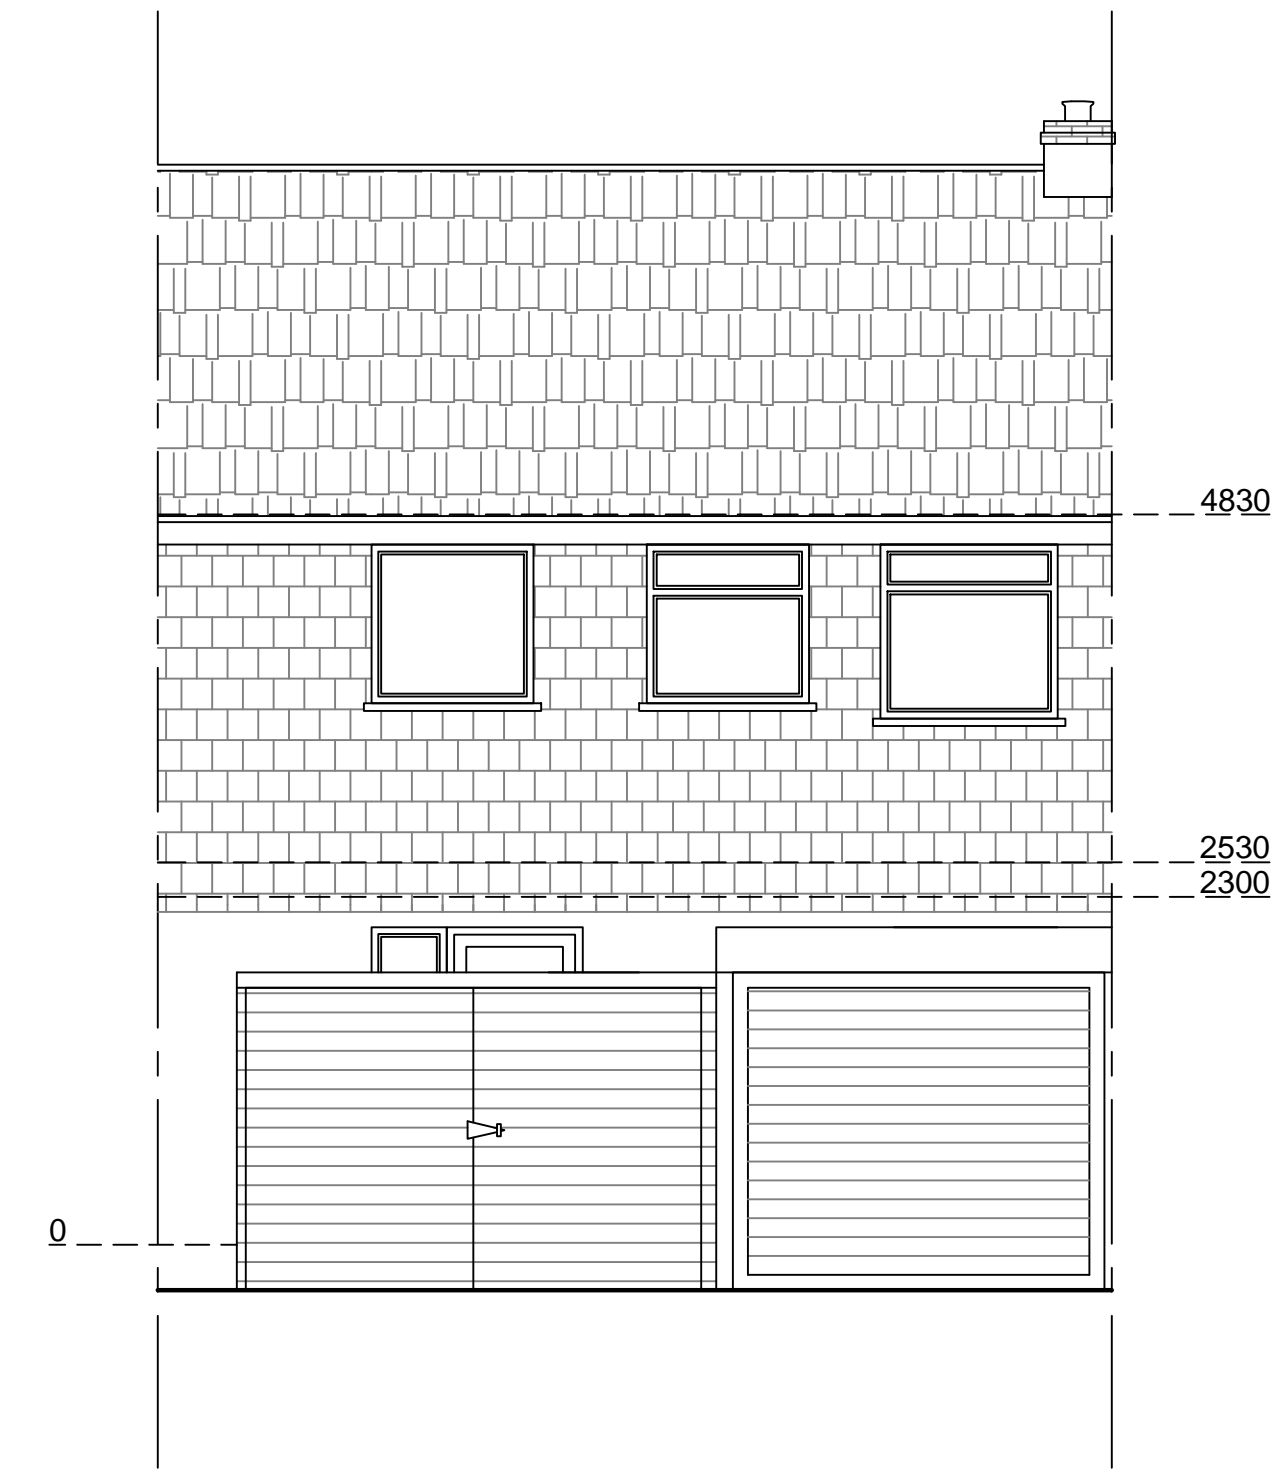


**Existing Northwest Elevation**  
Scale 1:50

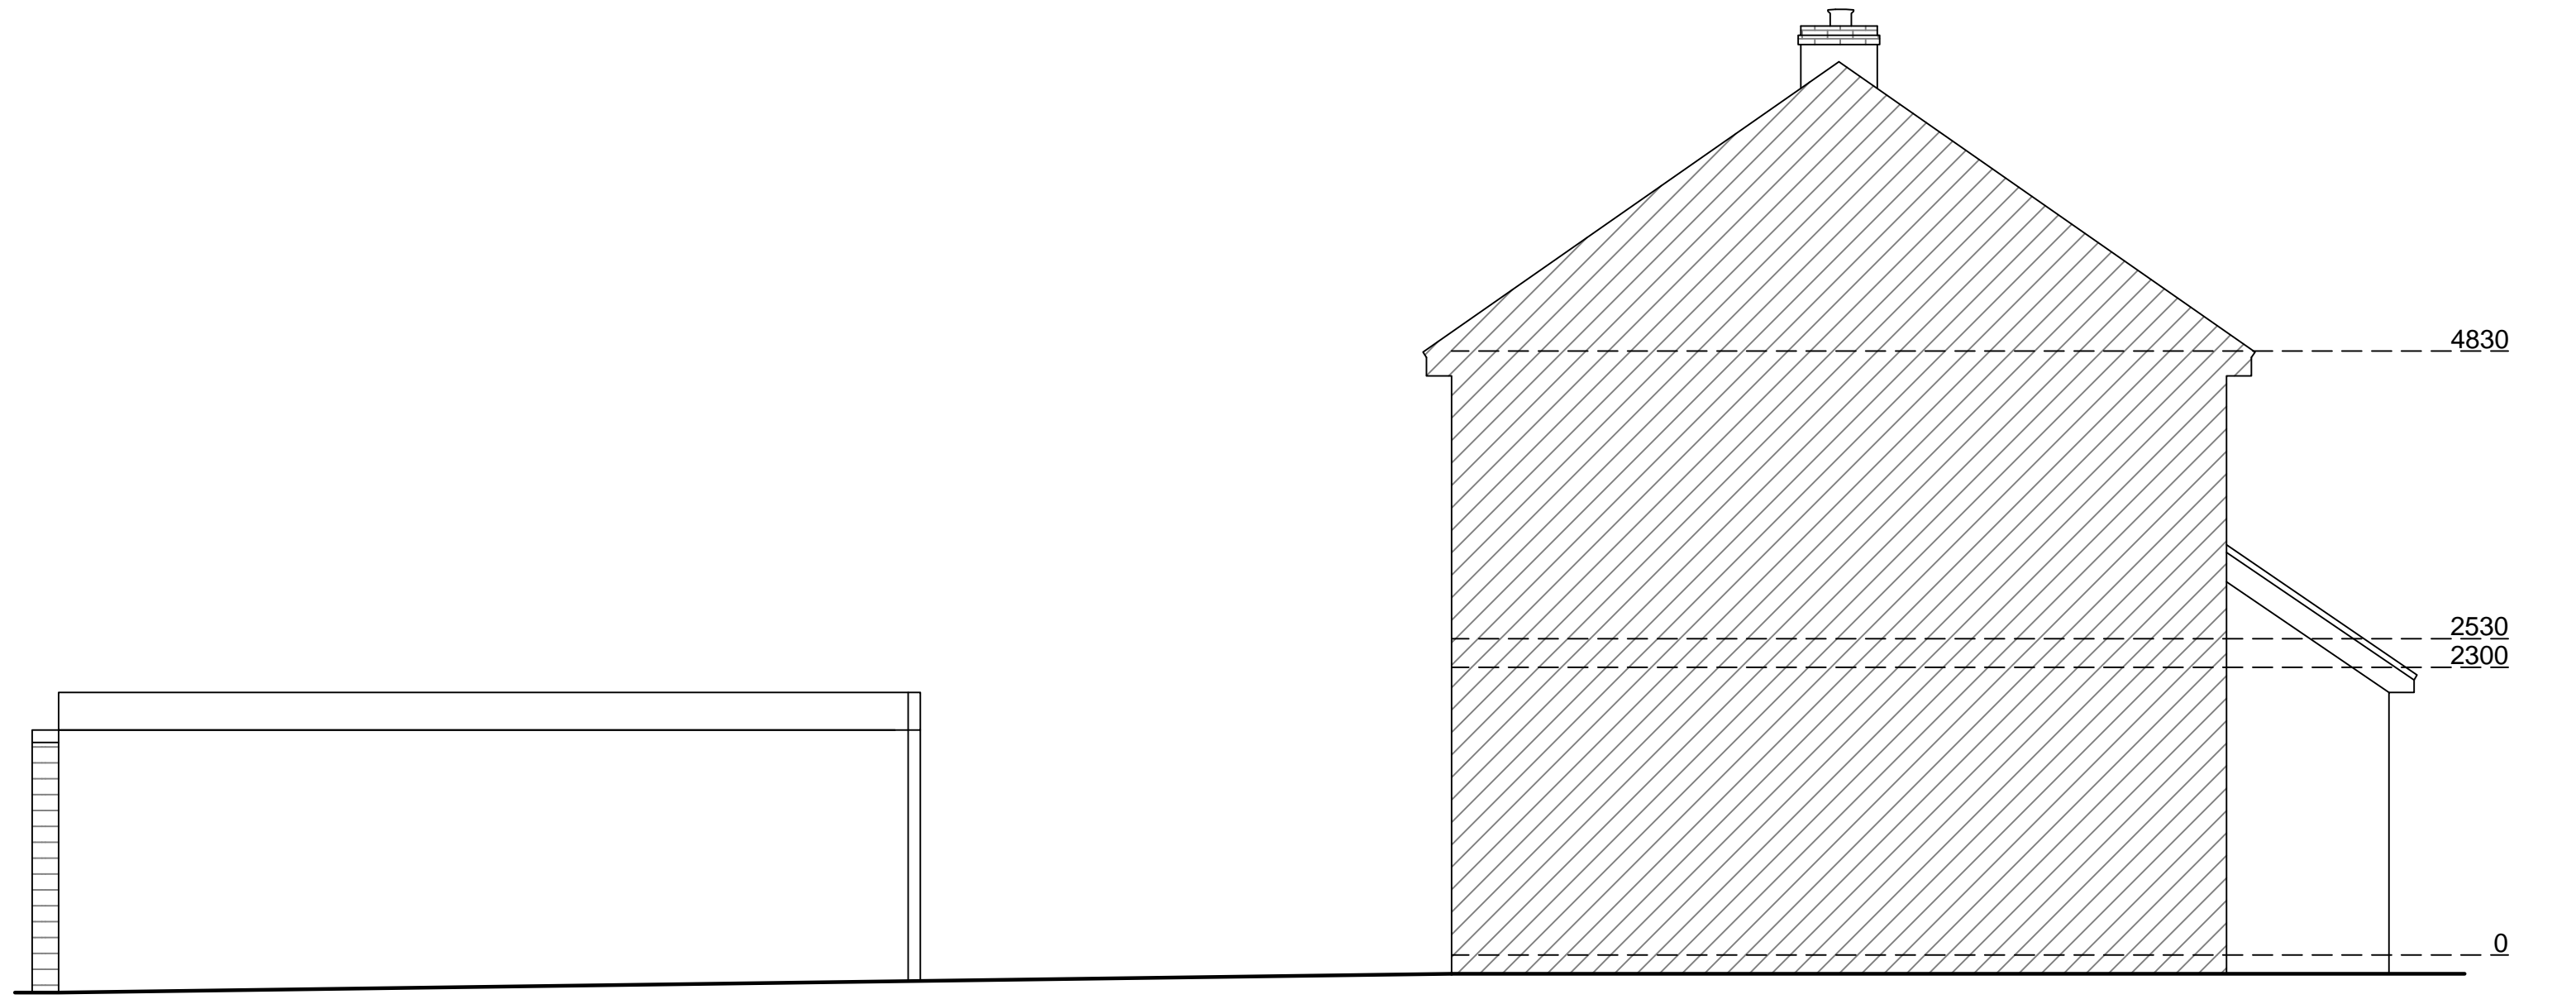

**Existing Southwest Elevation**  
Scale 1:50

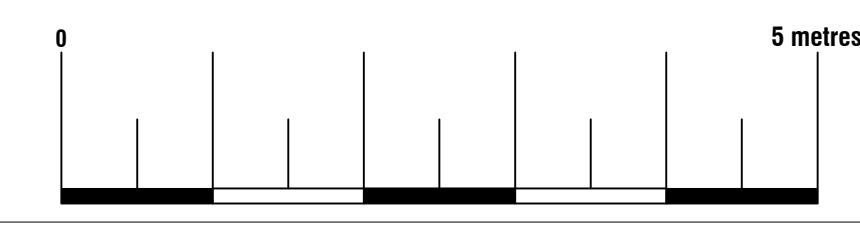

 74 Cardiff Road, CF15 7QE Enquiries@ArkiPlan.co.uk		<b>Date</b>	22.12.2021
		<b>Sheet</b>	21-1908 D03 Rev 0
<b>Site</b> 13 Roskrow Close Fourlanes Redruth TR16 6NG	<b>Job</b>	New Garage	
	<b>Scale</b>	As Shown@A1	
	<b>Title</b>	As Shown	