



Street Elevation (South East) (1)

1:100

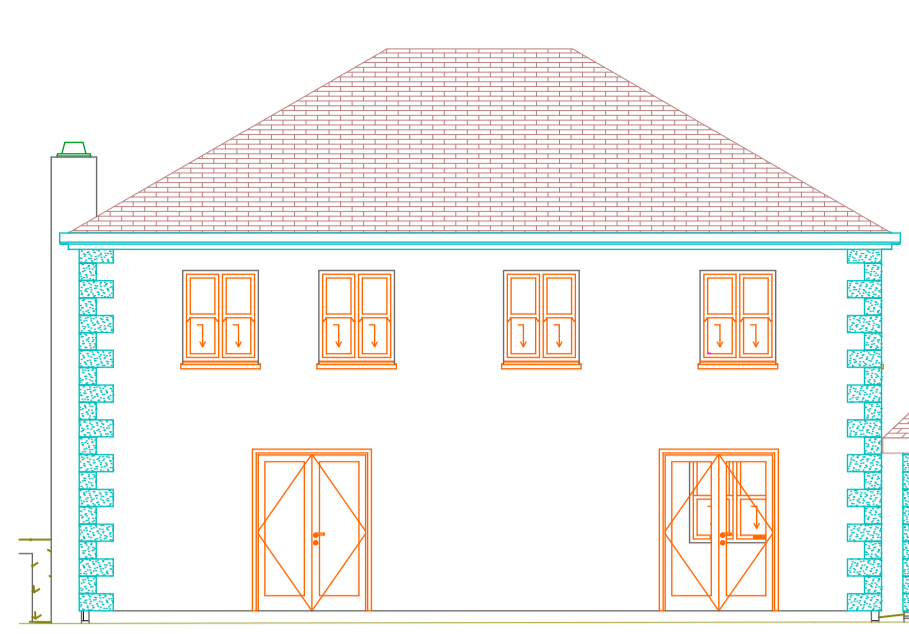


North West Elevation (2)

1:100

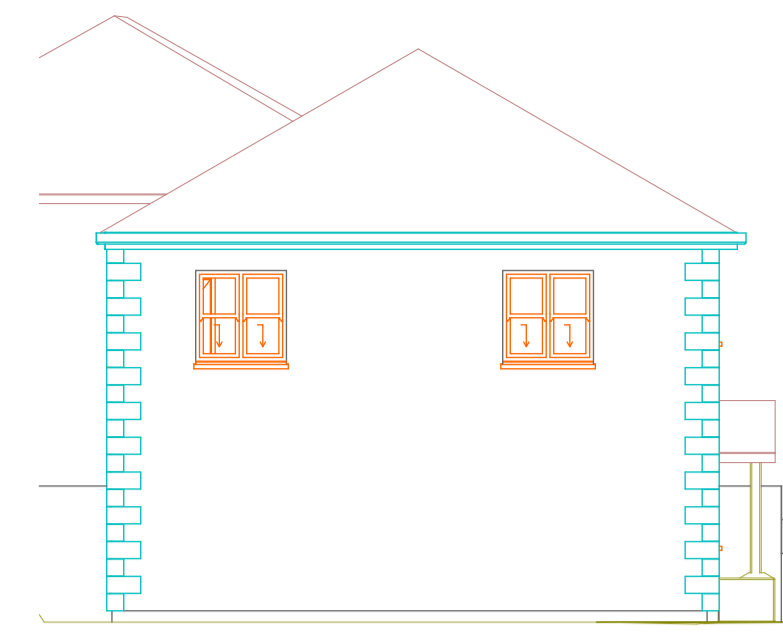


South West Elevation (1)

1:100

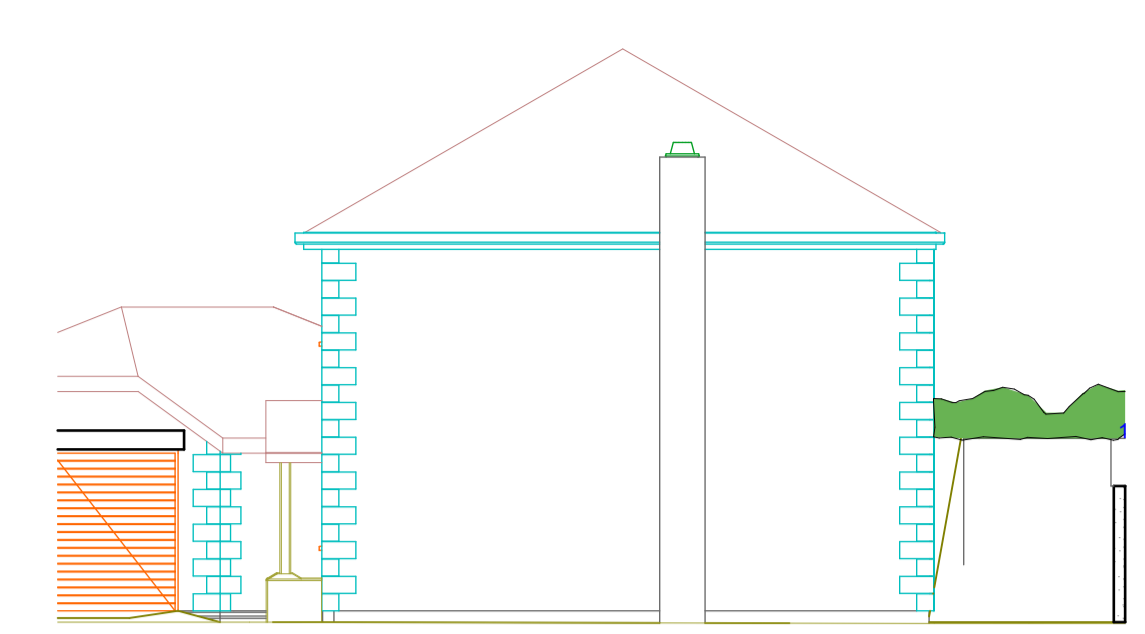


North East Elevation (1)

1:100

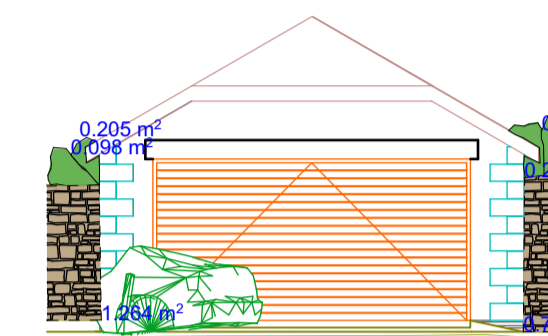

Garage Elevation (East) 1:100

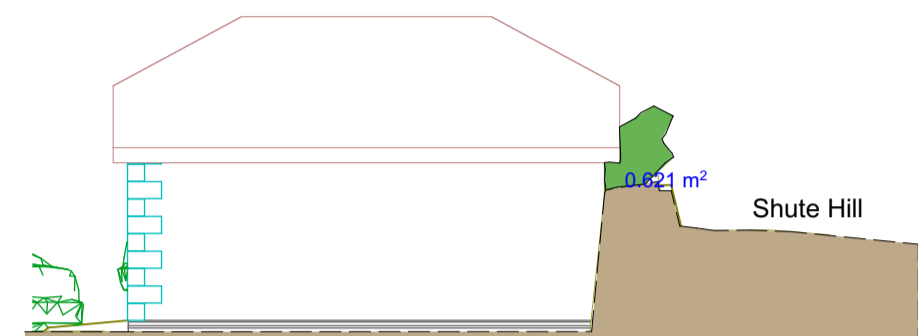


Garage Elevation (North)

1:100




Garage Elevation (South)

1:100

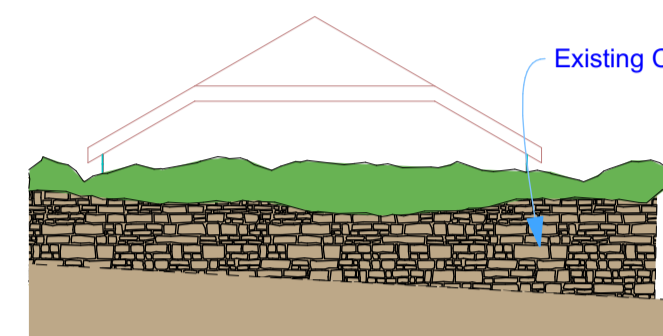


Garage elevation (West)

1:100

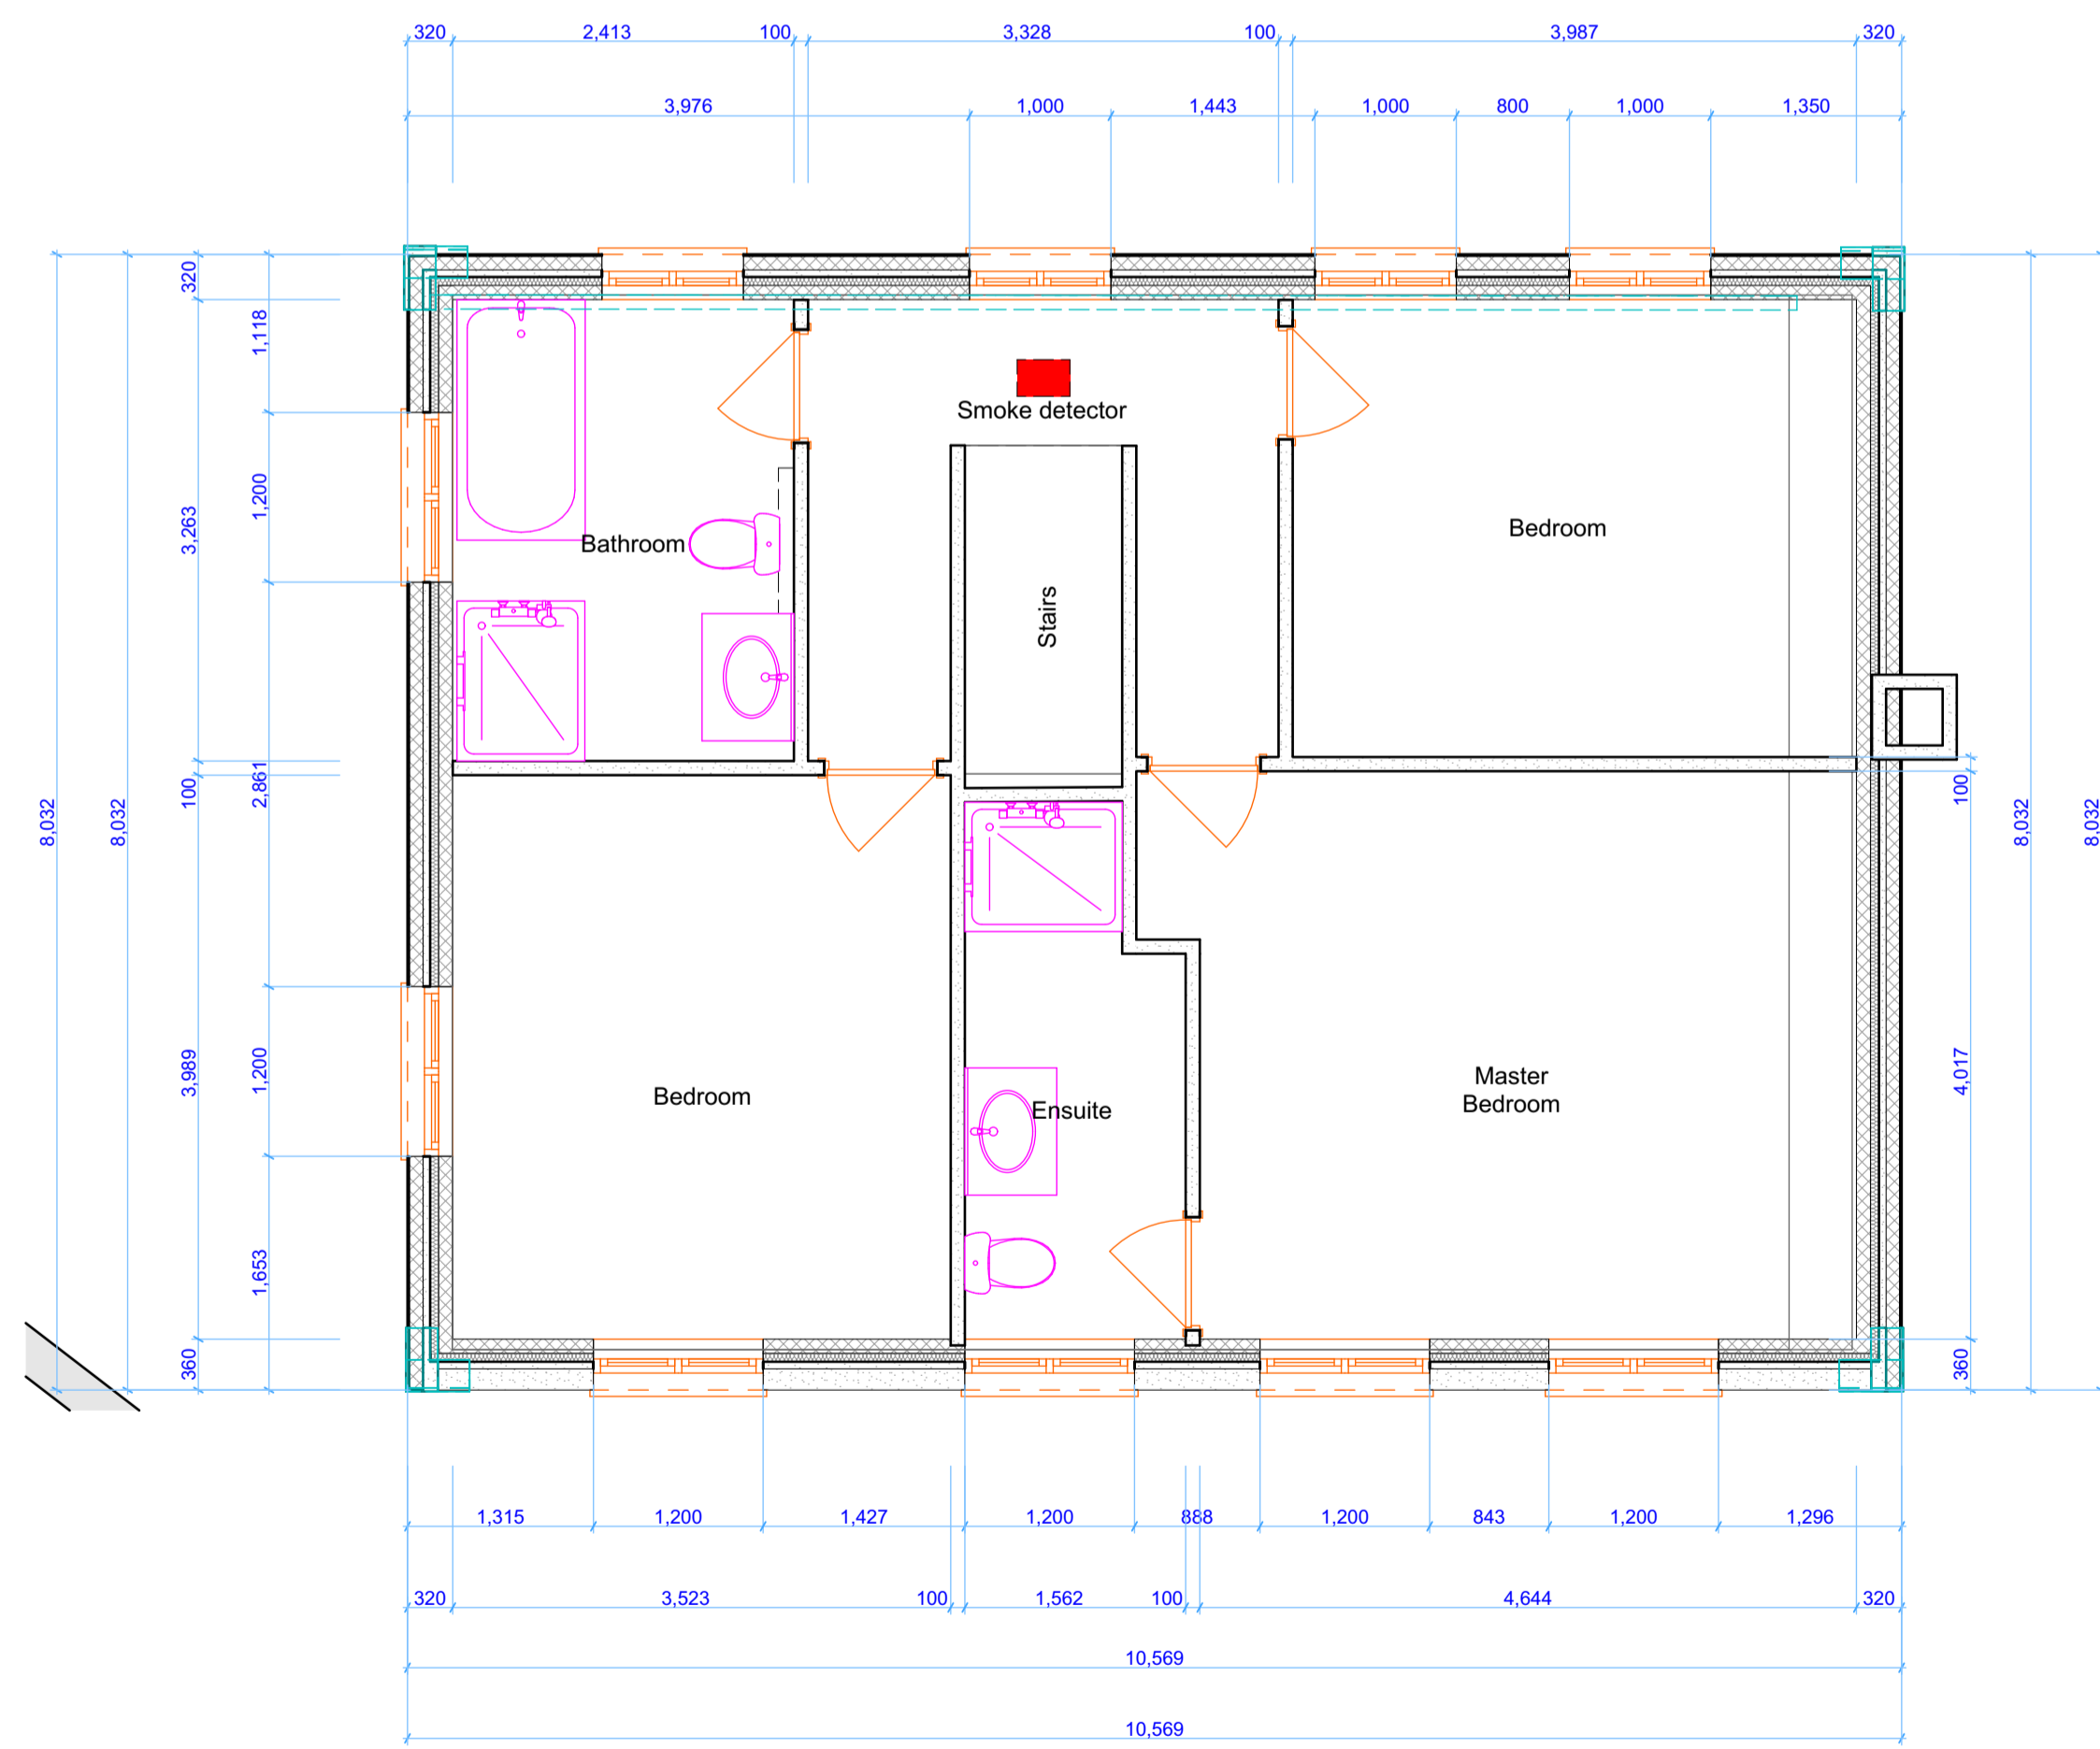

01-First Floor

1:50

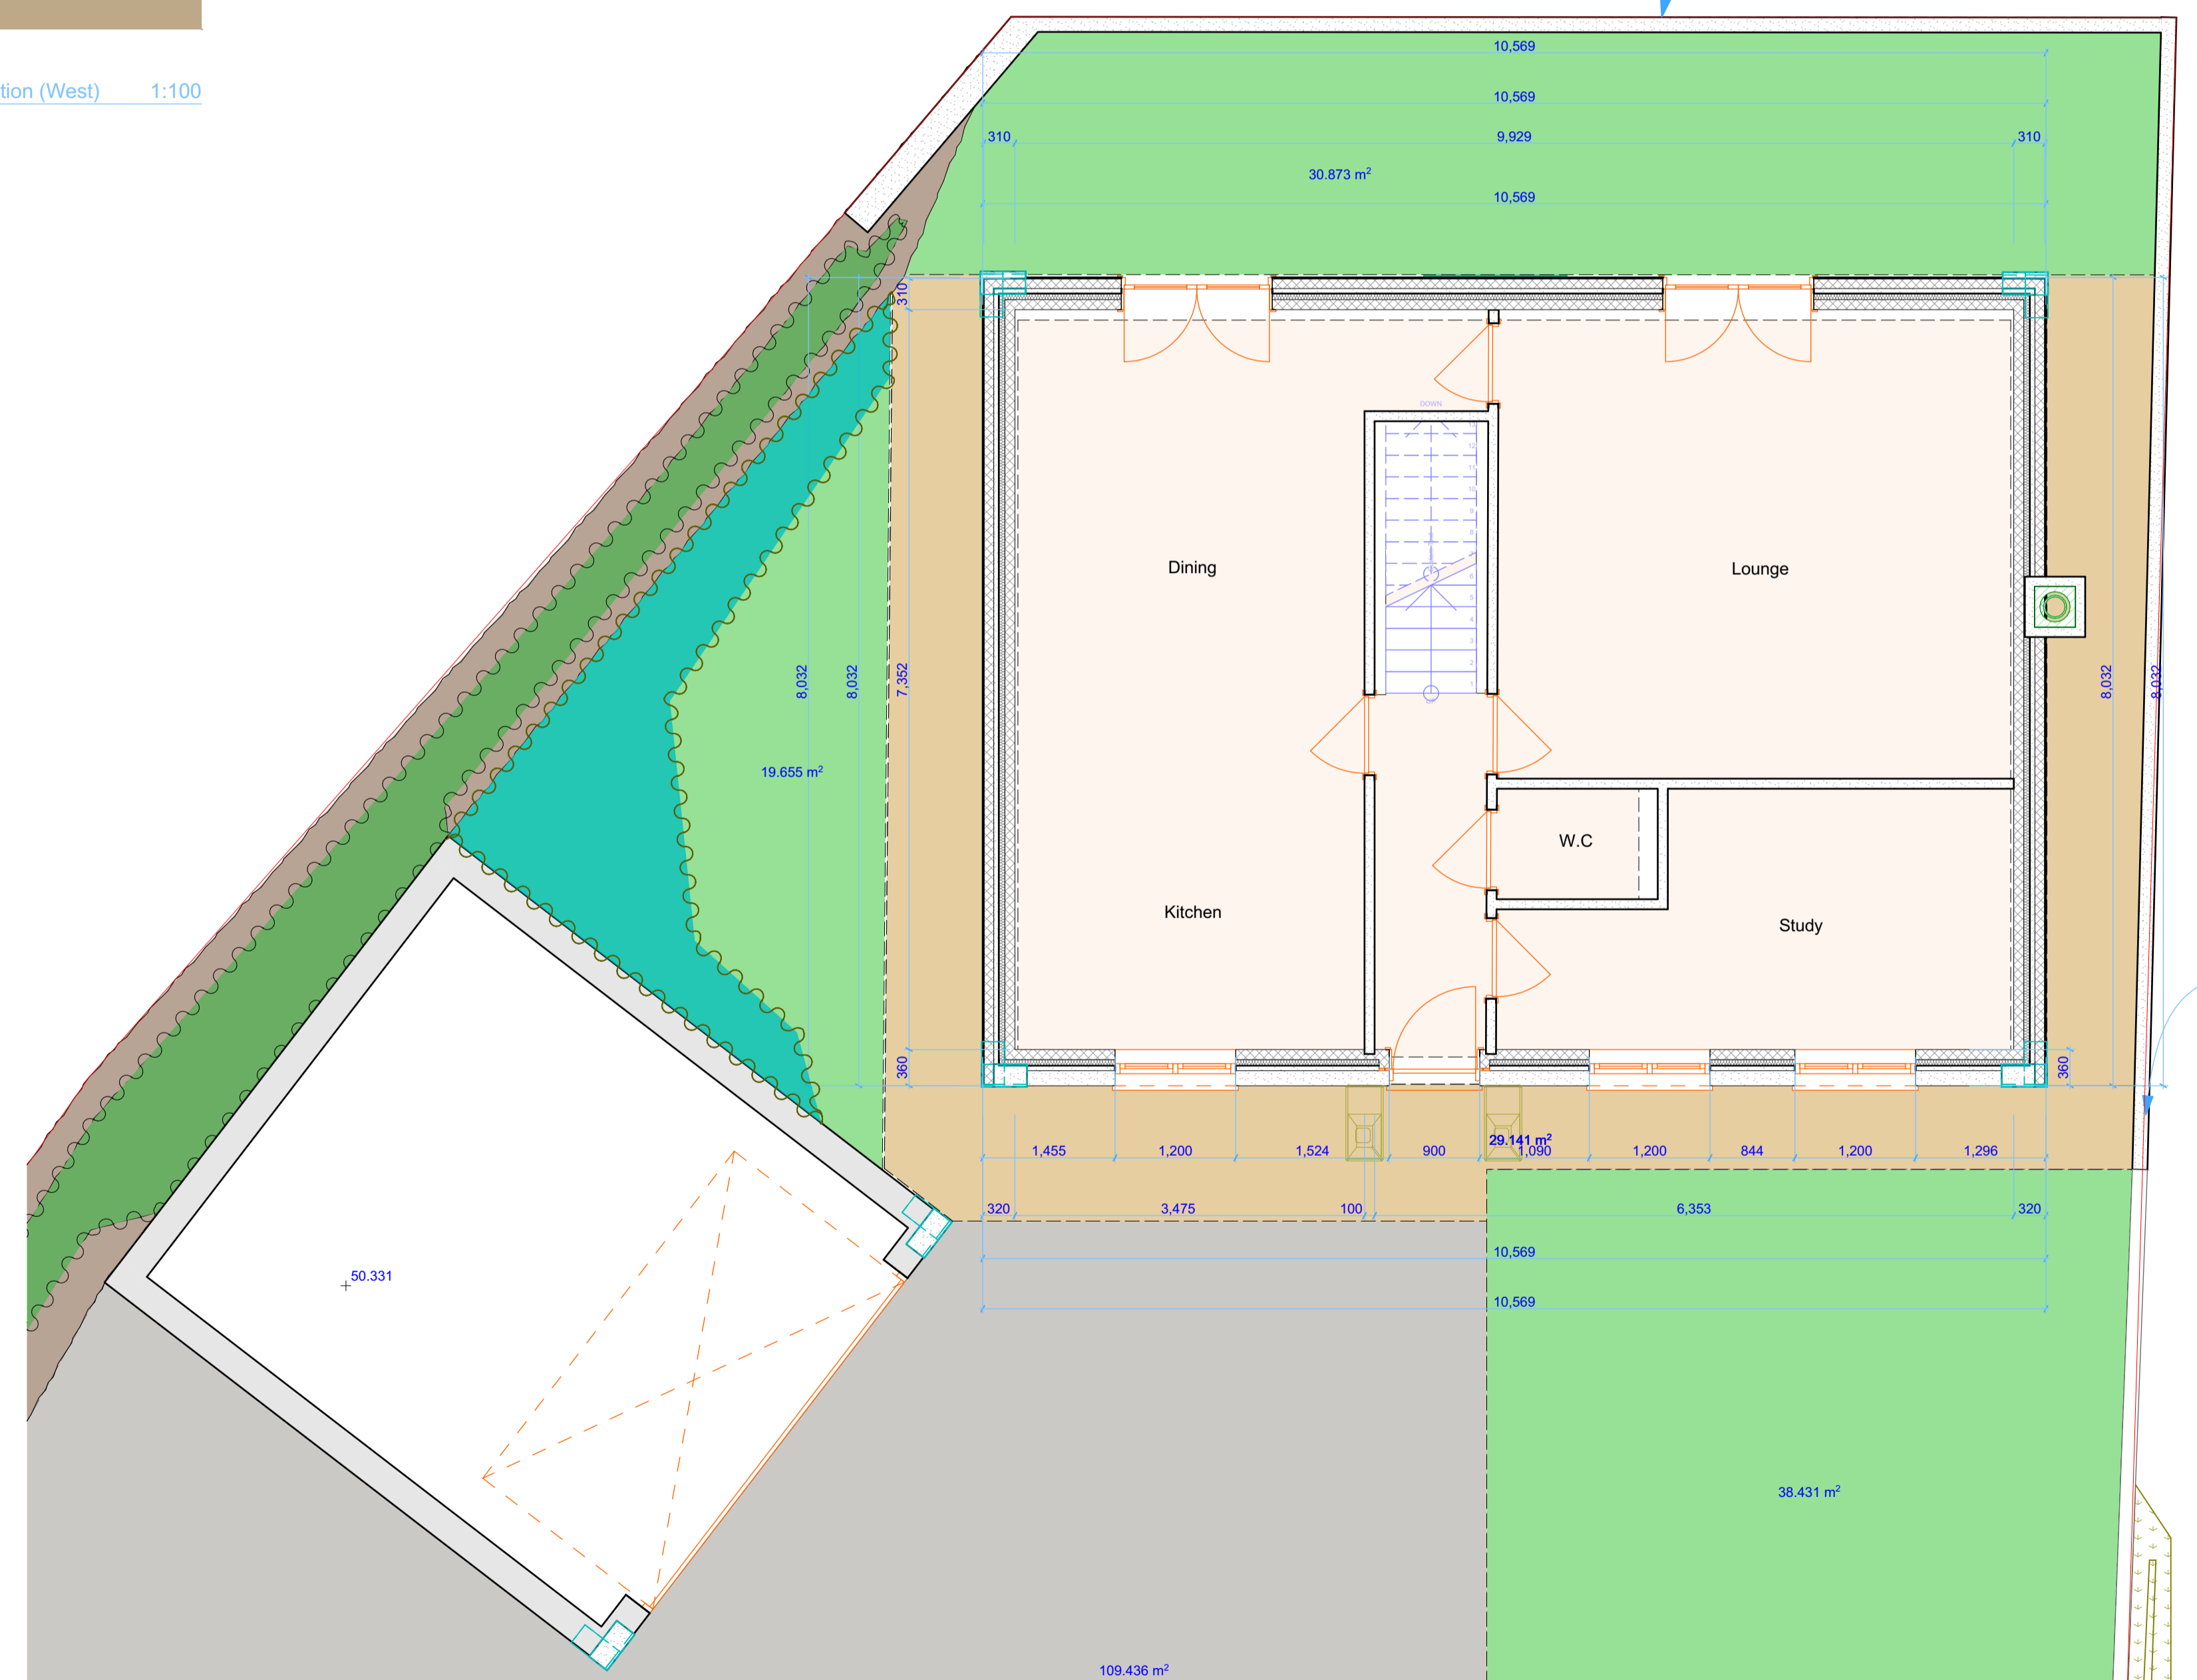

GF-Ground Floor

1:50

RevID	Transmittal Set	Transmittal Set Name	Issue Date	Issue/Ints	Status	Approved by

Purpose of Issue	status	Scales @ A1	Project No.	Originator	Project	Client	Layout Title
		1:100, 1:50	1	TBS Cornwall Planning	New Dwelling Trevarth	Andrew Bros Ltd	Proposed Plans

--	--	--	--	--	--	--	--

--	--	--	--	--	--	--	--

Drawing Number							
project	originator	volume	level	type	note	number	rev
KGA - Eirean	n	-	-	-	#Co ntac	LP05	