




Out Building Elevations

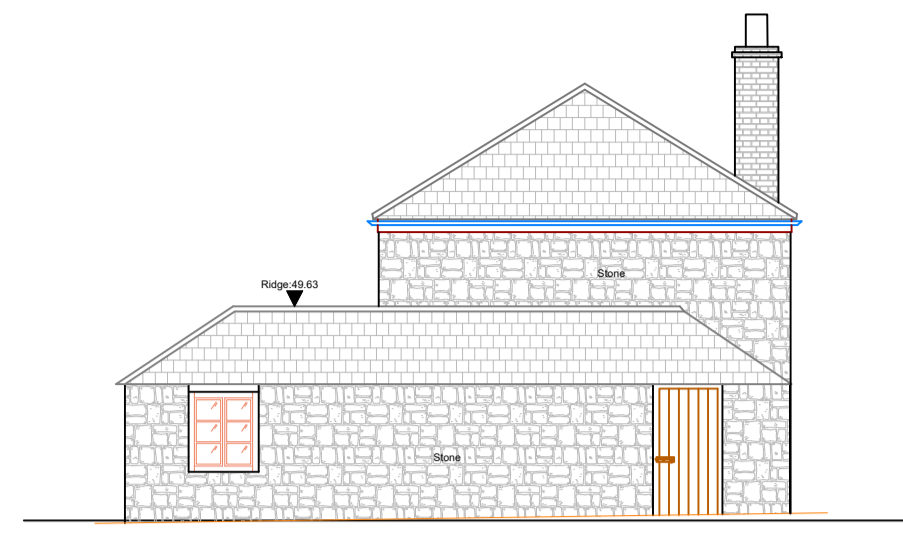


Datum : 45.00 AOD ELEVATION 5

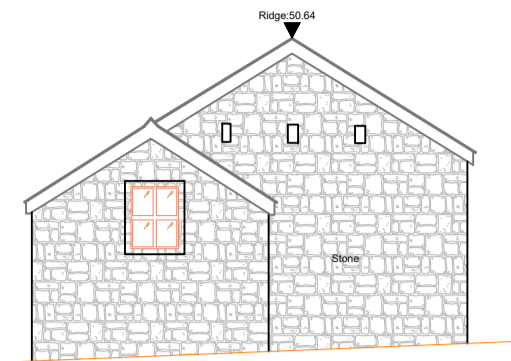


Datum : 45.00 AOD ELEVATION 6

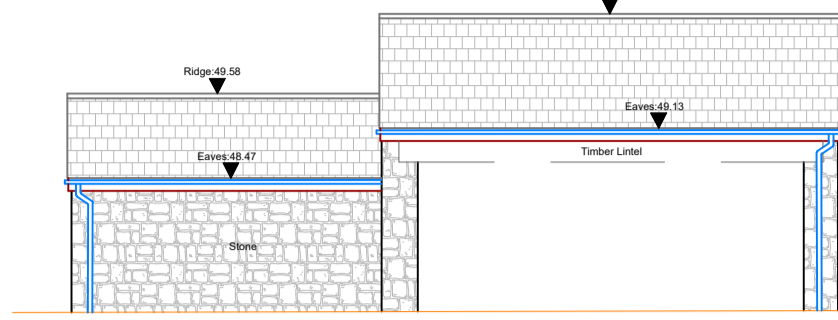


Datum : 45.00 AOD ELEVATION 7

 


Out Building Elevations

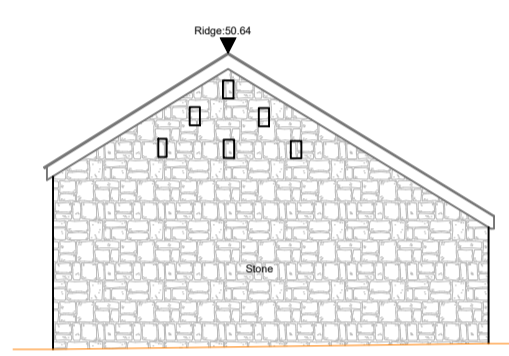

Datum : 45.00 AOD ELEVATION 8


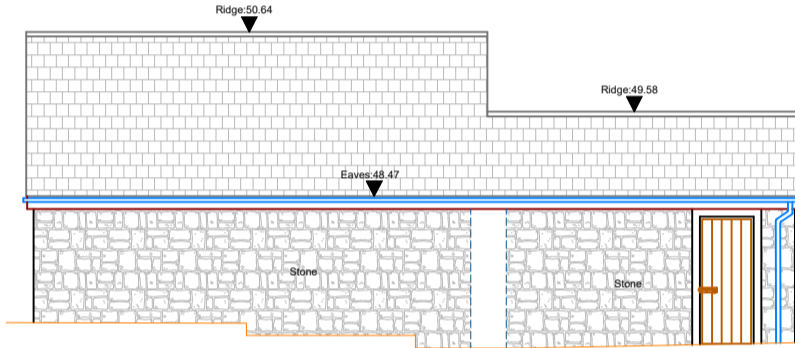


Datum : 45.00 AOD ELEVATION 9

 


Out Building Floor Plans

Out Buildings

 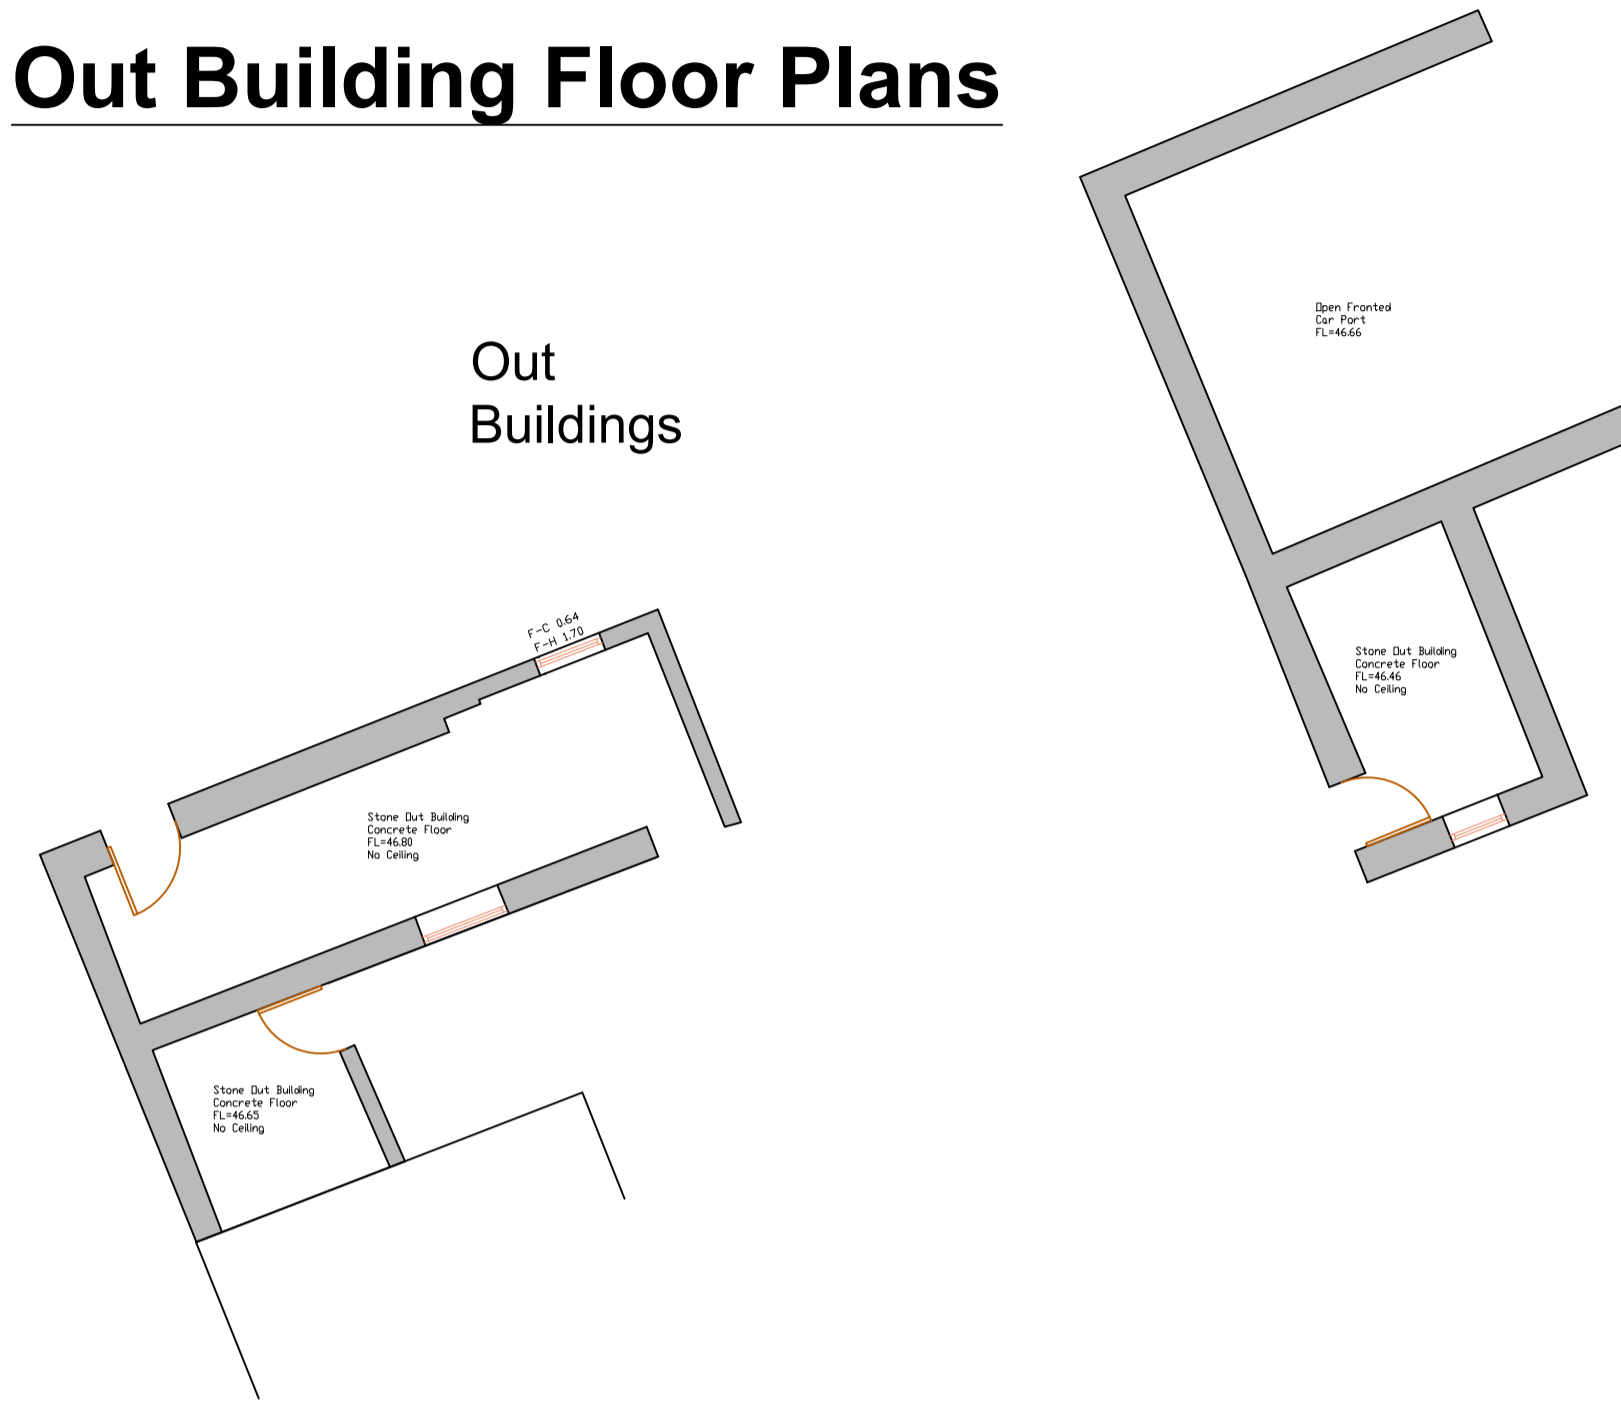

Copyright Gforce Surveys

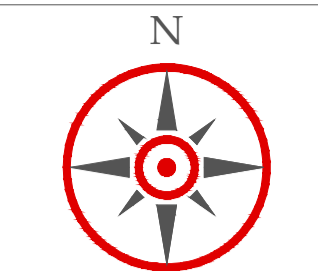

Datum Reference = Ordnance Survey

Topographical Survey Legend

- Bank Top: ---
- Bank Bottom: ---
- Contour Line Major: --- 100.00
- Contour Line Minor: --- 90.90
- Fence Line: ---
- Hard Edge: ---
- Kerb Line: ---
- Overhead Cables: ---
- Road Centre: ---
- Soft Edge: ---
- Wall: ---
- Vegetation: ---
- Tree: ---
- Gate: ---
- Lamp Post: ---
- Electricity Pole: ---
- Telegraph Pole: ---
- Spot Level: ---
- Bore Hole: ---
- Trial Hole: ---
- BT British Telecom
- CATV Cable TV
- ER Earth Rod
- FH Fire Hydrant
- FP Flag Pole
- GAS Gas Cover
- GY Gully
- IC Inspection Cover
- MH Manhole
- MNR Marker
- RE Ridding Eye
- RWP Rain Water Pipe
- SC Stop Cook
- SVP Soil Vent Pipe
- TK Top Of Kerb
- TWL Top Of Wall
- WAT Water Cover
- Survey Station: ---

Building Survey Legend

- Building Line: ---
- Barge Board: ---
- Bathroom: ---
- Beams: ---
- Rain Water Pipe: ---
- Ground: ---
- Heating: ---
- Kitchen: ---
- Pipes: ---
- Roof Line: ---
- Steps: ---
- Storage: ---
- Ventilation: ---
- Windows: ---
- BH: # # Beam Height
- DH: # # Door Head Height
- FL: # # # Floor Level
- F-C: # # # Floor To Ceiling
- F-H: # # # Floor To Head Height
- CL: # # # Ground Level
- Area: # # # Room Area
- SCV: # # # Structural Ceiling Height

Survey Control List

Station Type	Easting	Northing	Elevation
ST01	Nail		
ST02	Nail		
ST03	Nail		



TOPOGRAPHICAL SURVEYS - MEASURED BUILDING SURVEYS -
BOUNDARY SURVEYS - VOLUMETRIC SURVEYS -
3D LASER SCANNING - POINT CLOUDS -
SITE ENGINEERING - SETTING OUT - MONITORING

1 ORCHARD GROVE
ST AUSTELL
CORNWALL
PL25 5TW
01726 68846
enquiries@gforcesurveys.com
www.gforcesurveys.com

Client:
Parnall Group

Project:
**Trelonk Farm
Ruan Highlanes
Cornwall**

Title:
**Out Building
Measured Survey**

Date: 17/07/2020	Scale: 1:200@A1	Grid: Ordnance Svy
Surveyor: GN	Drawn: GN	Issue Date 17.07.20
Drawing Number: 0720-641-004	Rev	

Elevations Key

