

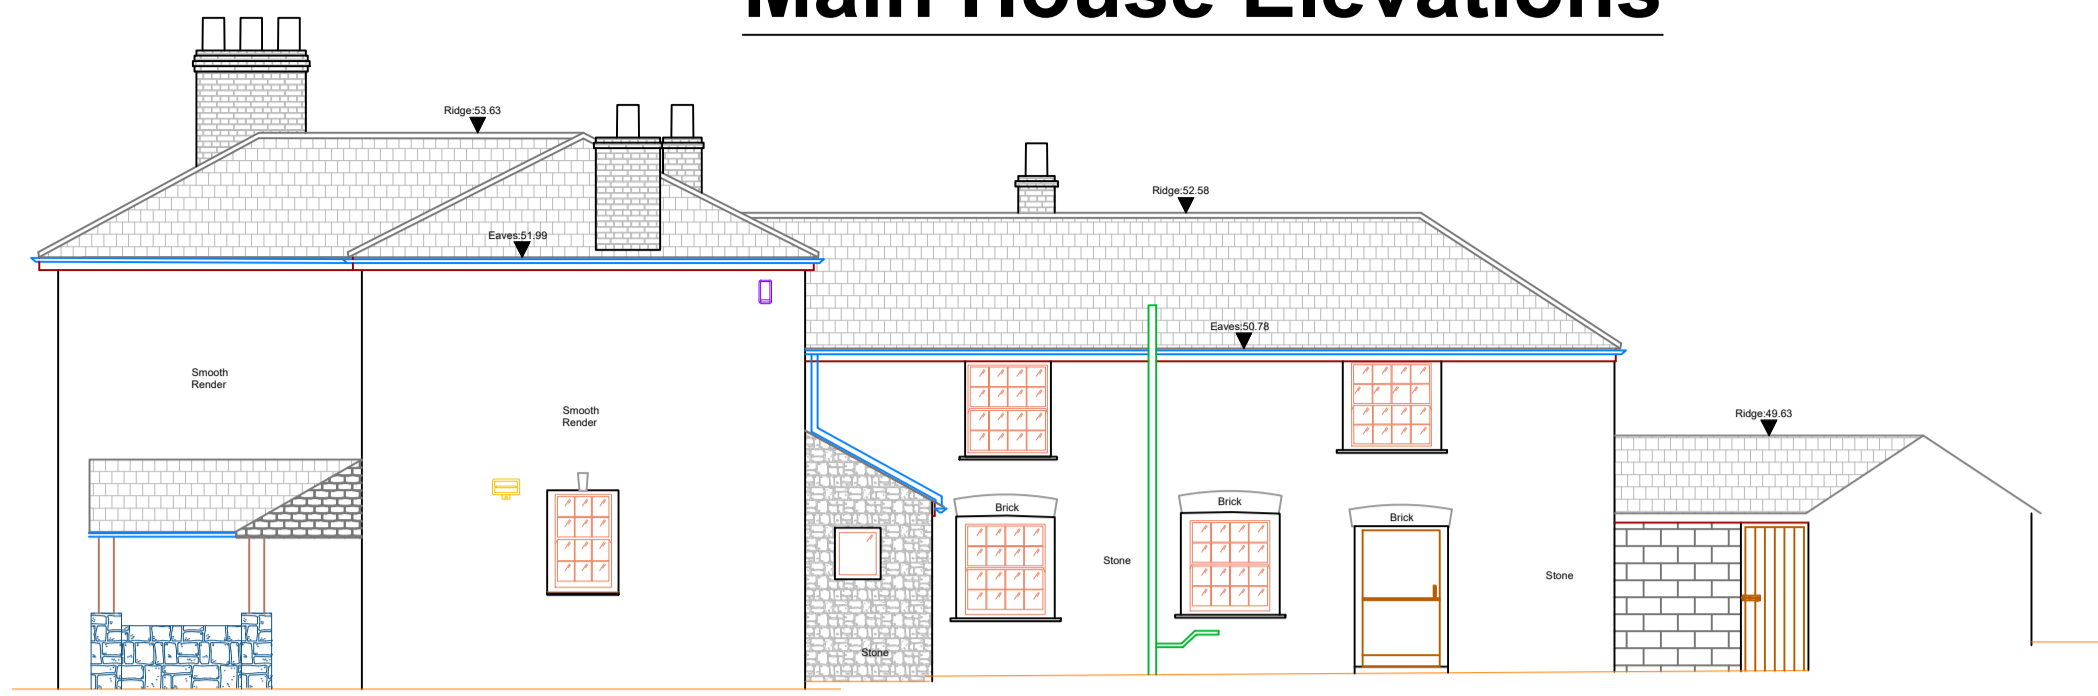
 




Datum : 45.00 AOD ELEVATION 1

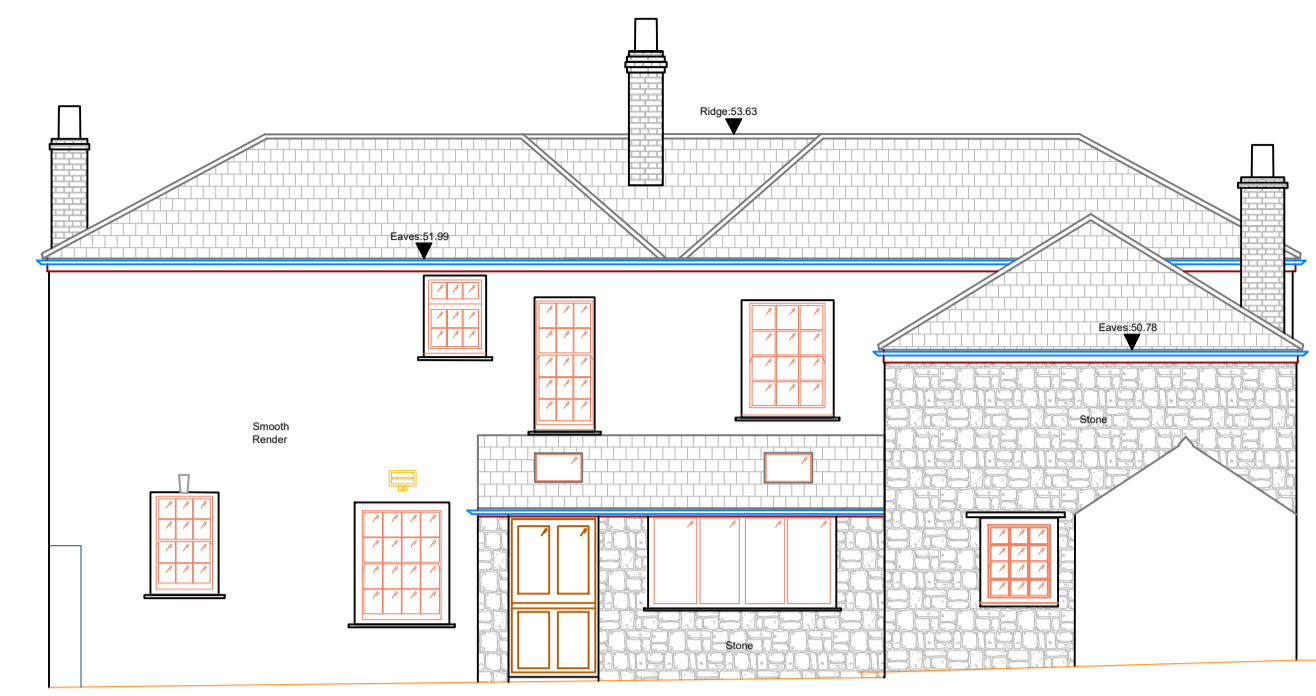


Datum : 45.00 AOD ELEVATION 2

 

Datum : 45.00 AOD ELEVATION 3

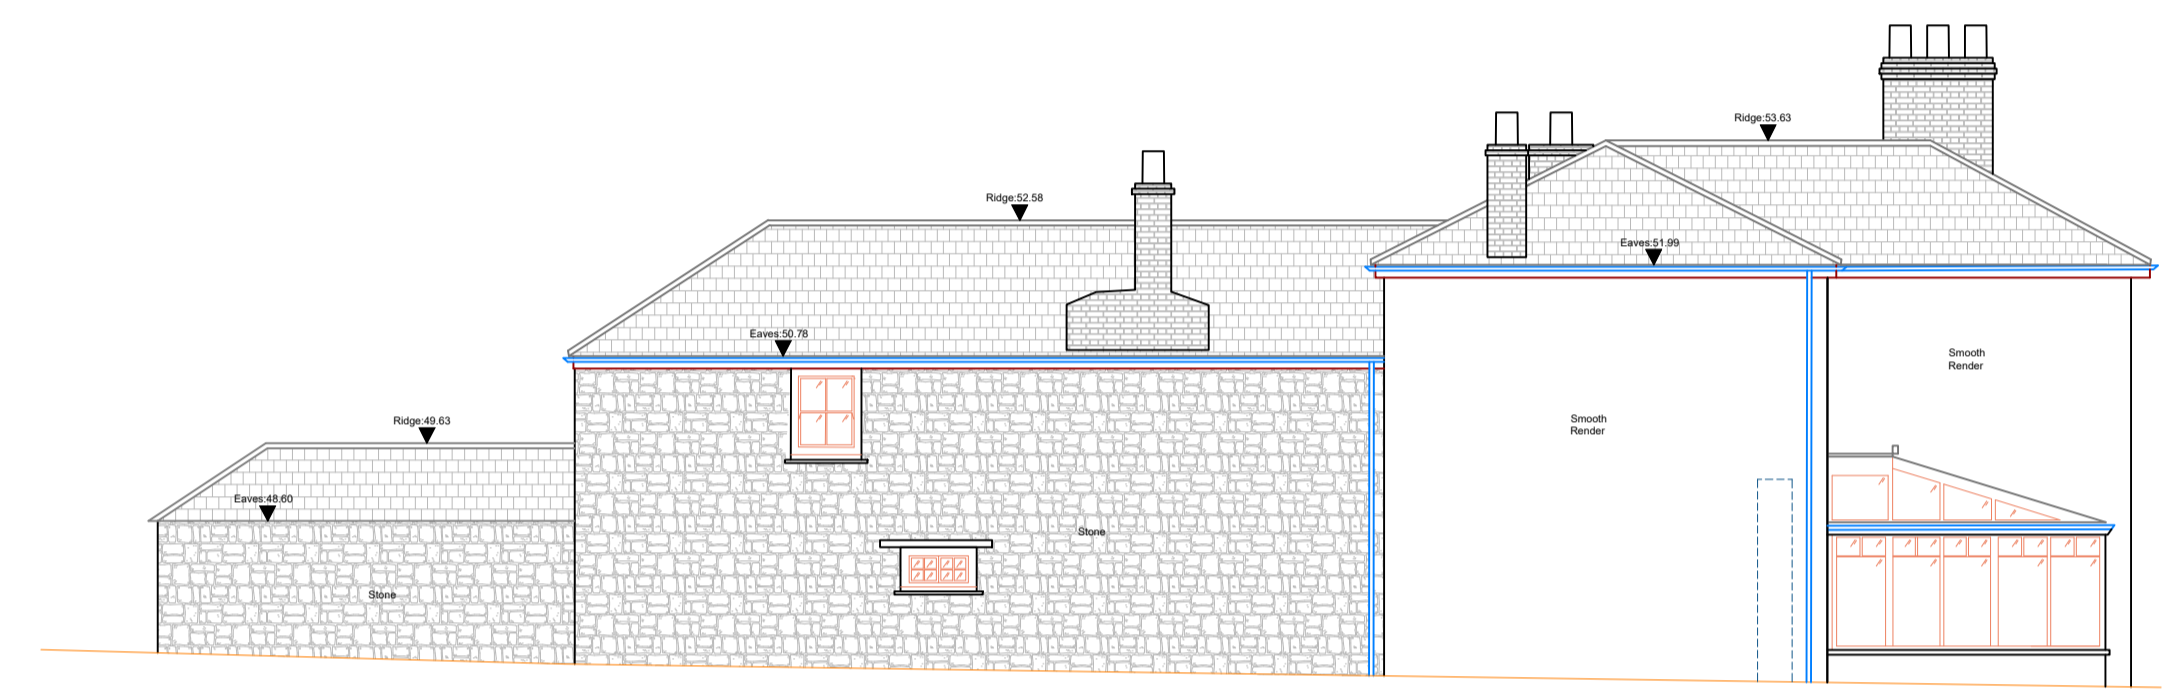 

Datum : 45.00 AOD ELEVATION 4

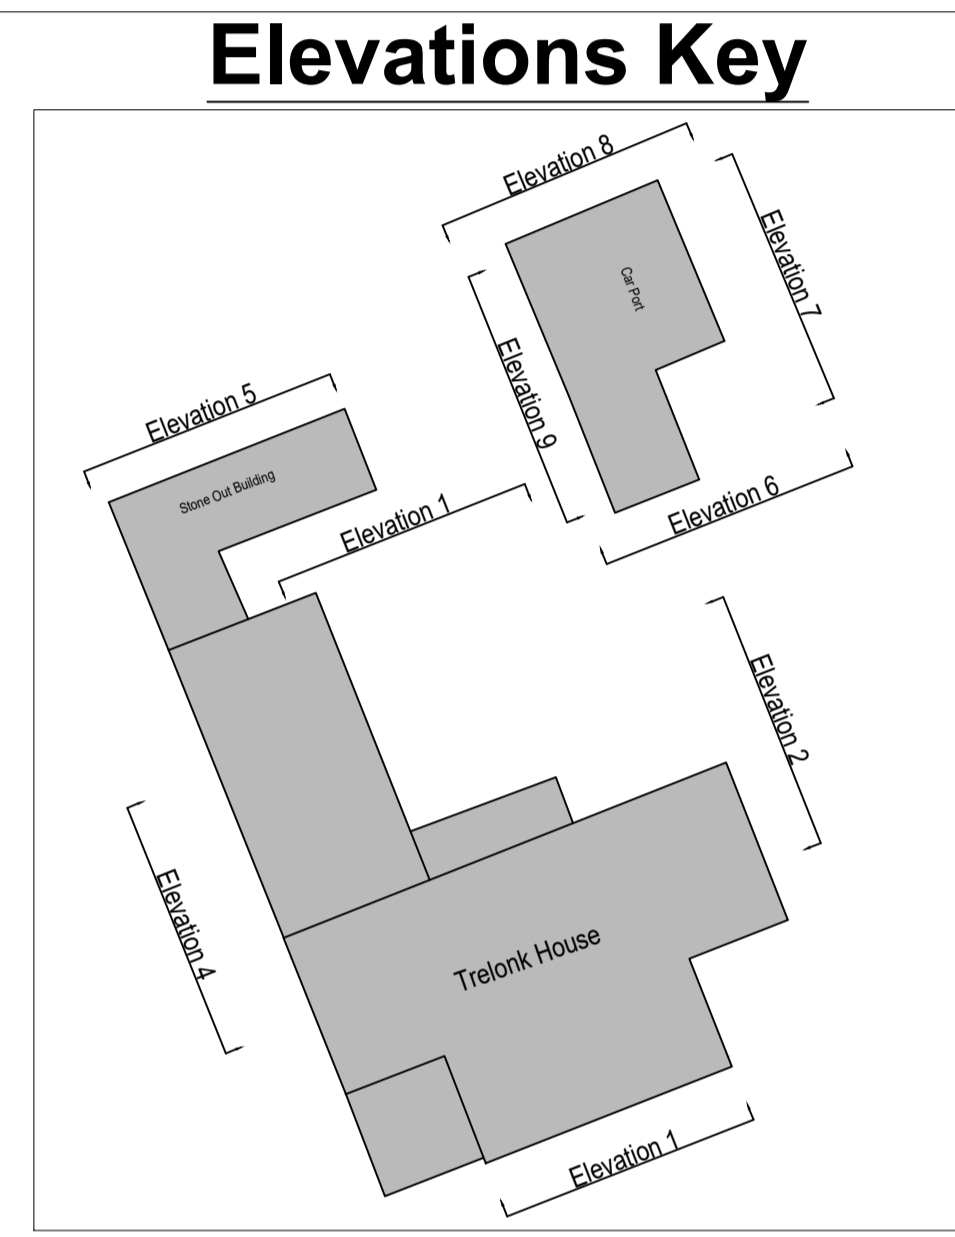


### Elevations Key



## Main House Floor Plans



Ground Floor

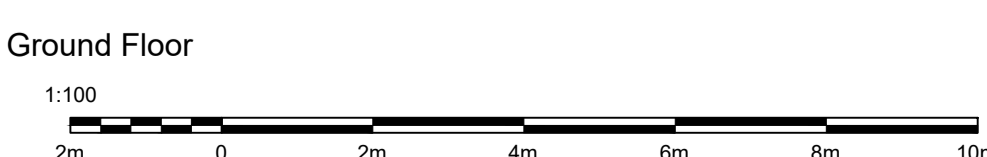

First Floor

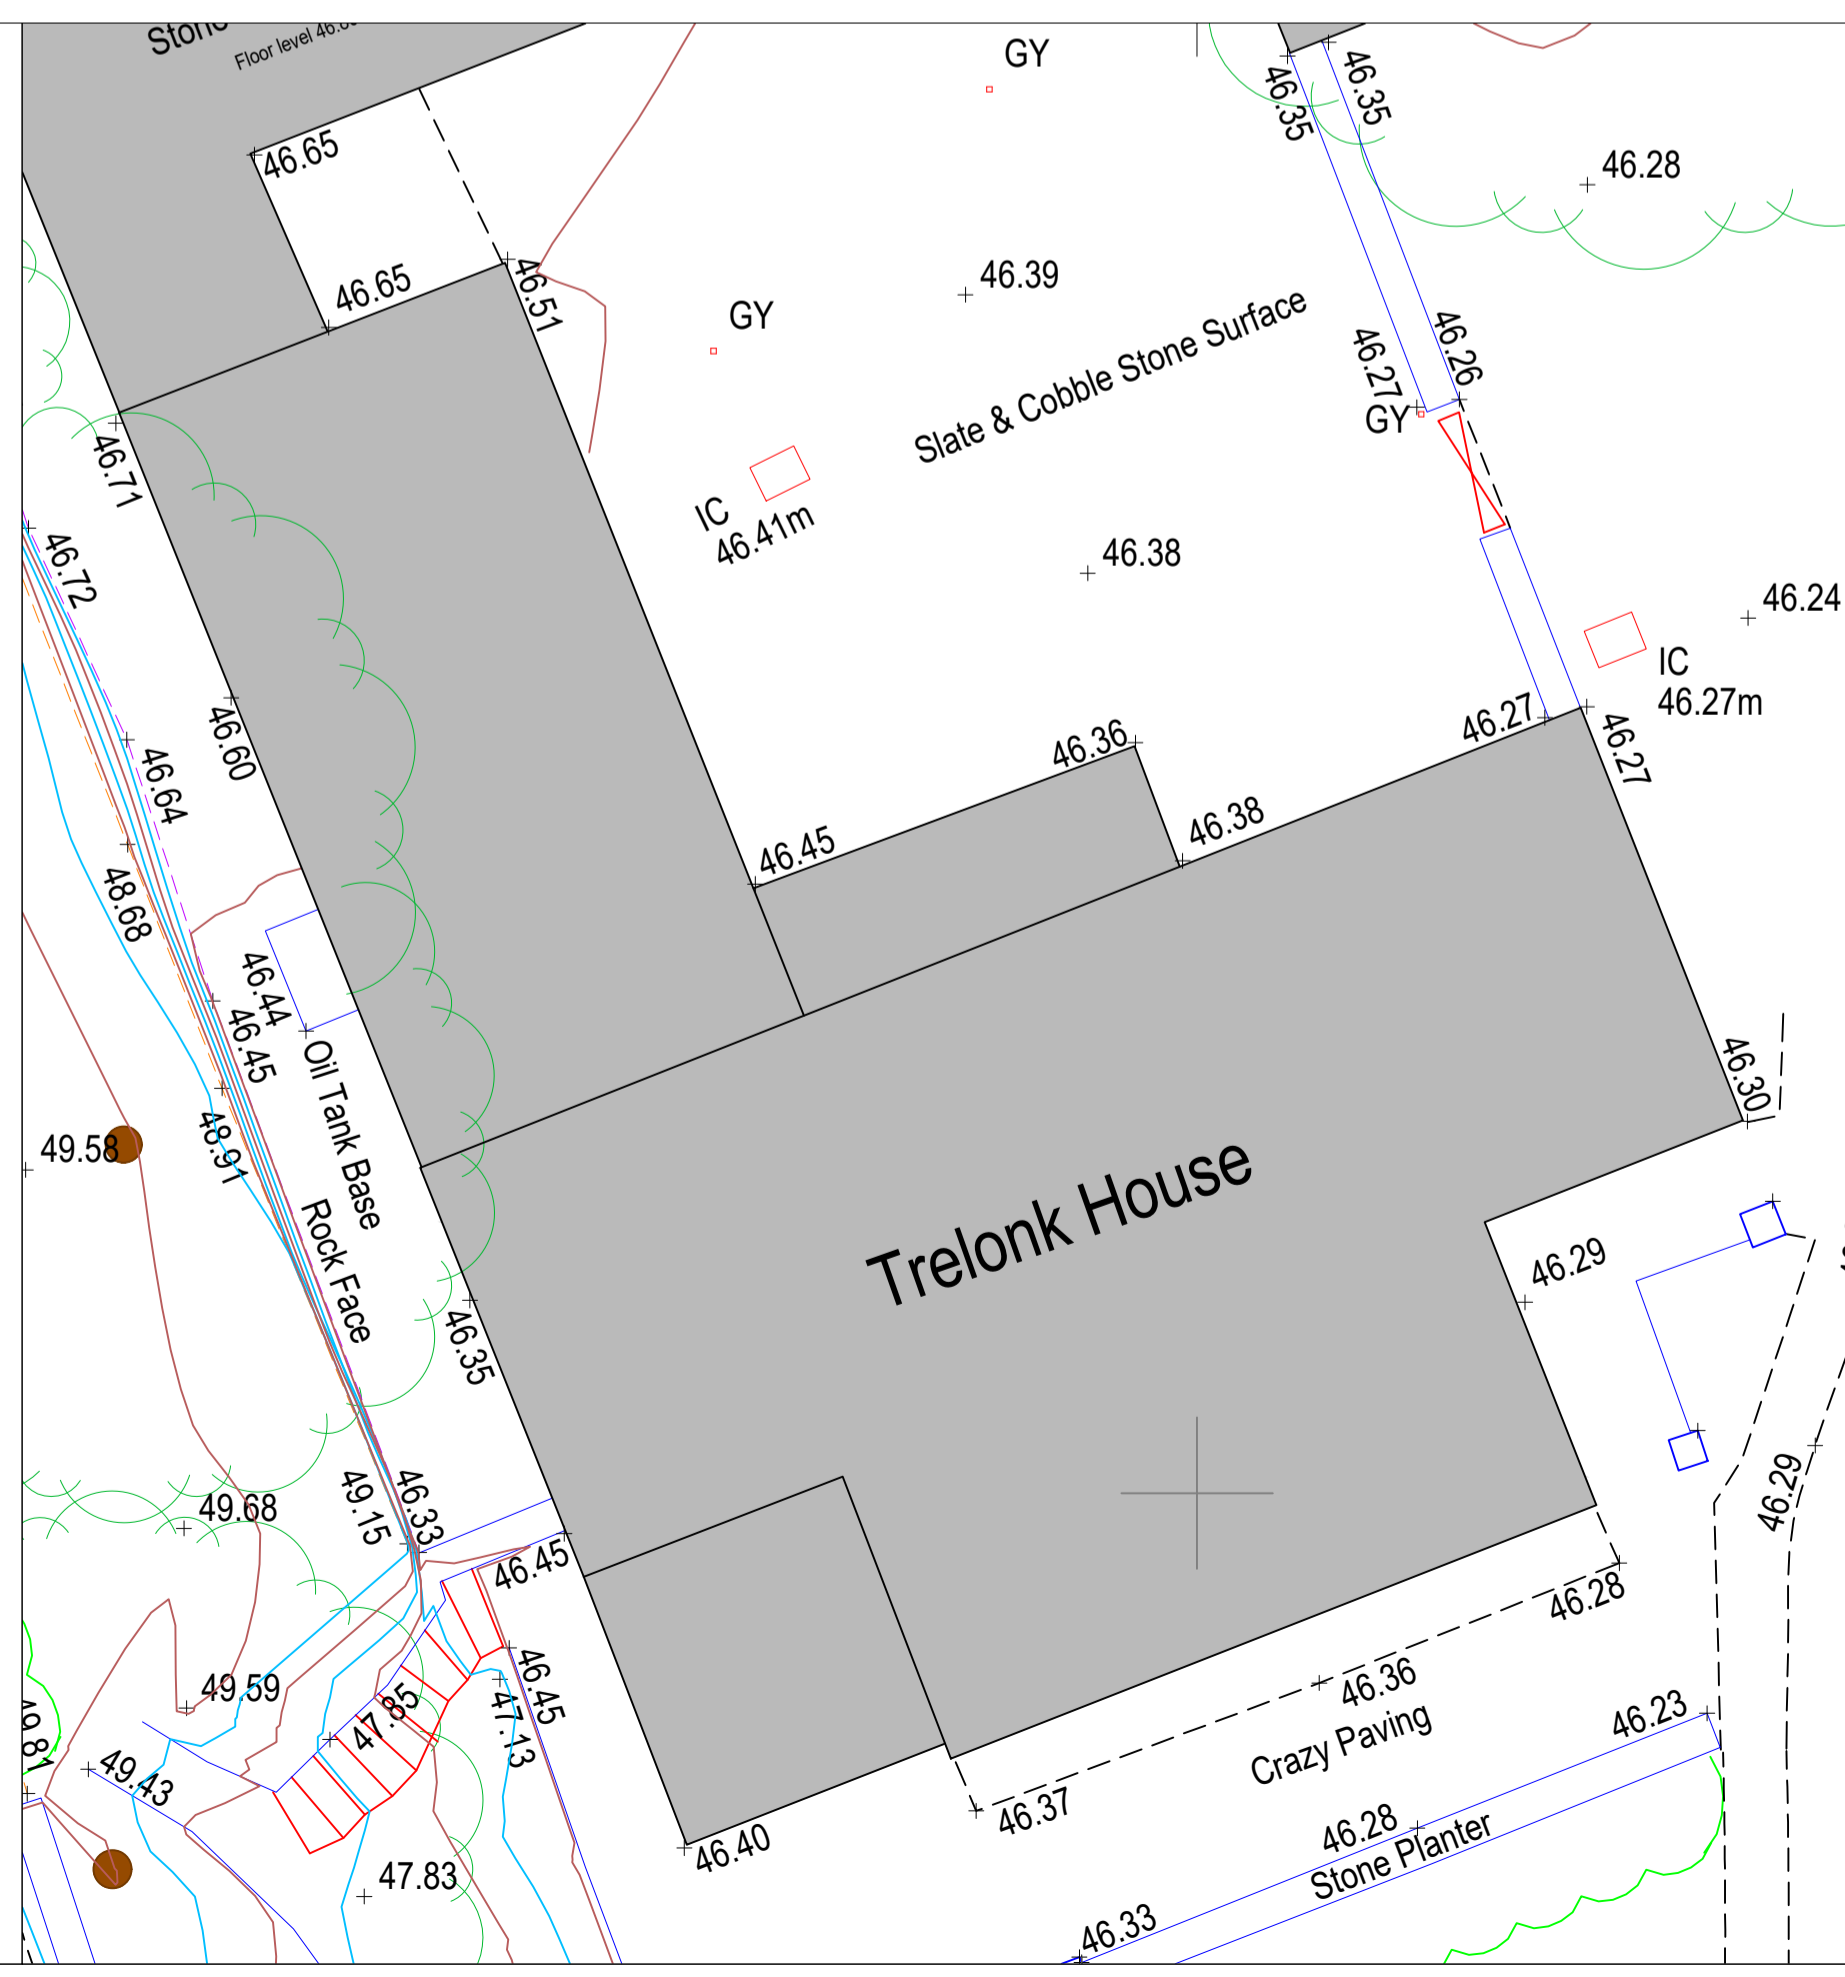 

Trelonk House

Copyright Gforce Surveys

Datum Reference = Ordnance Survey

#### Topographical Survey Legend

- Bank Top
- Bank Bottom
- Contour Line Major (100.00)
- Contour Line Minor (90.00)
- Fence Line
- Hard Edge
- Kerb Line
- Overhead Cables
- Road Centre
- Soft Edge
- Wall
- Vegetation

#### Building Survey Legend

- Barge Board
- Bathroom
- Beams
- Rain Water Pipe
- Ground
- Heating
- Kitchen
- Pipes
- Roof Line
- Steps
- Storage
- Ventilation
- Windows

#### Survey Control List

Station Type	Easting	Northing	Elevation
ST01	Nail		
ST02	Nail		
ST03	Nail		

TOPOGRAPHICAL SURVEYS - MEASURED BUILDING SURVEYS -  
BOUNDARY SURVEYS - VOLUMETRIC SURVEYS -  
3D LASER SCANNING - POINT CLOUDS -  
SITE ENGINEERING - SETTING OUT - MONITORING

1 ORCHARD GROVE  
ST AUSTELL  
CORNWALL  
PL25 5TW  
01726 68846  
enquiries@gforcesurveys.com  
www.gforcesurveys.com

Client: **Parnall Group**

Project: **Trelonk Farm  
Ruan Highlanes  
Cornwall**

Title: **Main House  
Measured Survey**

Date: 17/07/2020	Scale: 1:100@A1	Grid: Ordnance Svy
Surveyor: GN	Drawn: GN	Issue Date 17.07.20
Drawing Number: <b>0720-641-003</b>	Rev	