

TBP NOTES
 THE DESIGNS AND LAYOUT IN THE DRAWING ARE COPYRIGHT OF TBP AND MAY NOT BE USED, AMENDED, COPIED OR REPRODUCED IN PART OR FULL FOR ANY PURPOSE FROM ANY SOURCE WITHOUT THE EXPRESS WRITTEN APPROVAL OF TBP.
 THE DRAWING IS TO BE USED SOLELY FOR THE INTENDED PURPOSE. THE ARCHITECT ACCEPTS NO LIABILITY & RESPONSIBILITY FOR ANY ERRORS OR OMISSIONS ARISING THROUGH MISUSE.
 THE DRAWINGS ARE NOT TO BE USED FOR ANY THIRD PARTY AGREEMENTS / CONTRACTS WITHOUT EXPRESS CONSENT OF THE ARCHITECT.
 CONTRACTORS MUST CHECK ALL DIMENSIONS ON SITE. ONLY FIGURED DIMENSIONS ARE TO BE WORKED FROM. TAKE SITE DIMENSIONS FOR ALL FABRICATION WORK. REFER ALL DISCREPANCIES AND REQUIREMENTS FOR ADDITIONAL INFORMATION TO THE ARCHITECT FOR CLARIFICATION OR INSTRUCTION BEFORE PUTTING WORK IN HAND.

Existing Materials

WALLS:
 Rubble local stone, generally in lime mortar.
 Painted smooth render - some later brickwork repair.


ROOF:
 Rag and sized slate with red or dark grey plain angle segmental clay ridges

FENESTRATION:
 Timber painted sliding sash Georgian windows.
 Timber painted casement windows
 Painted timber boarded doors. Painted timber semi-glazed doors


RAINWATER GOODS:
 White plastic Ogee gutters and circular downpipes

FASCIAS + SOFFITS:
 Timber painted plain fascia boards. Slate verge


GROUND MATERIALS:
 Brick paths, granite and cobbled courtyard boards, some slate flags. Lawned and planted garden areas

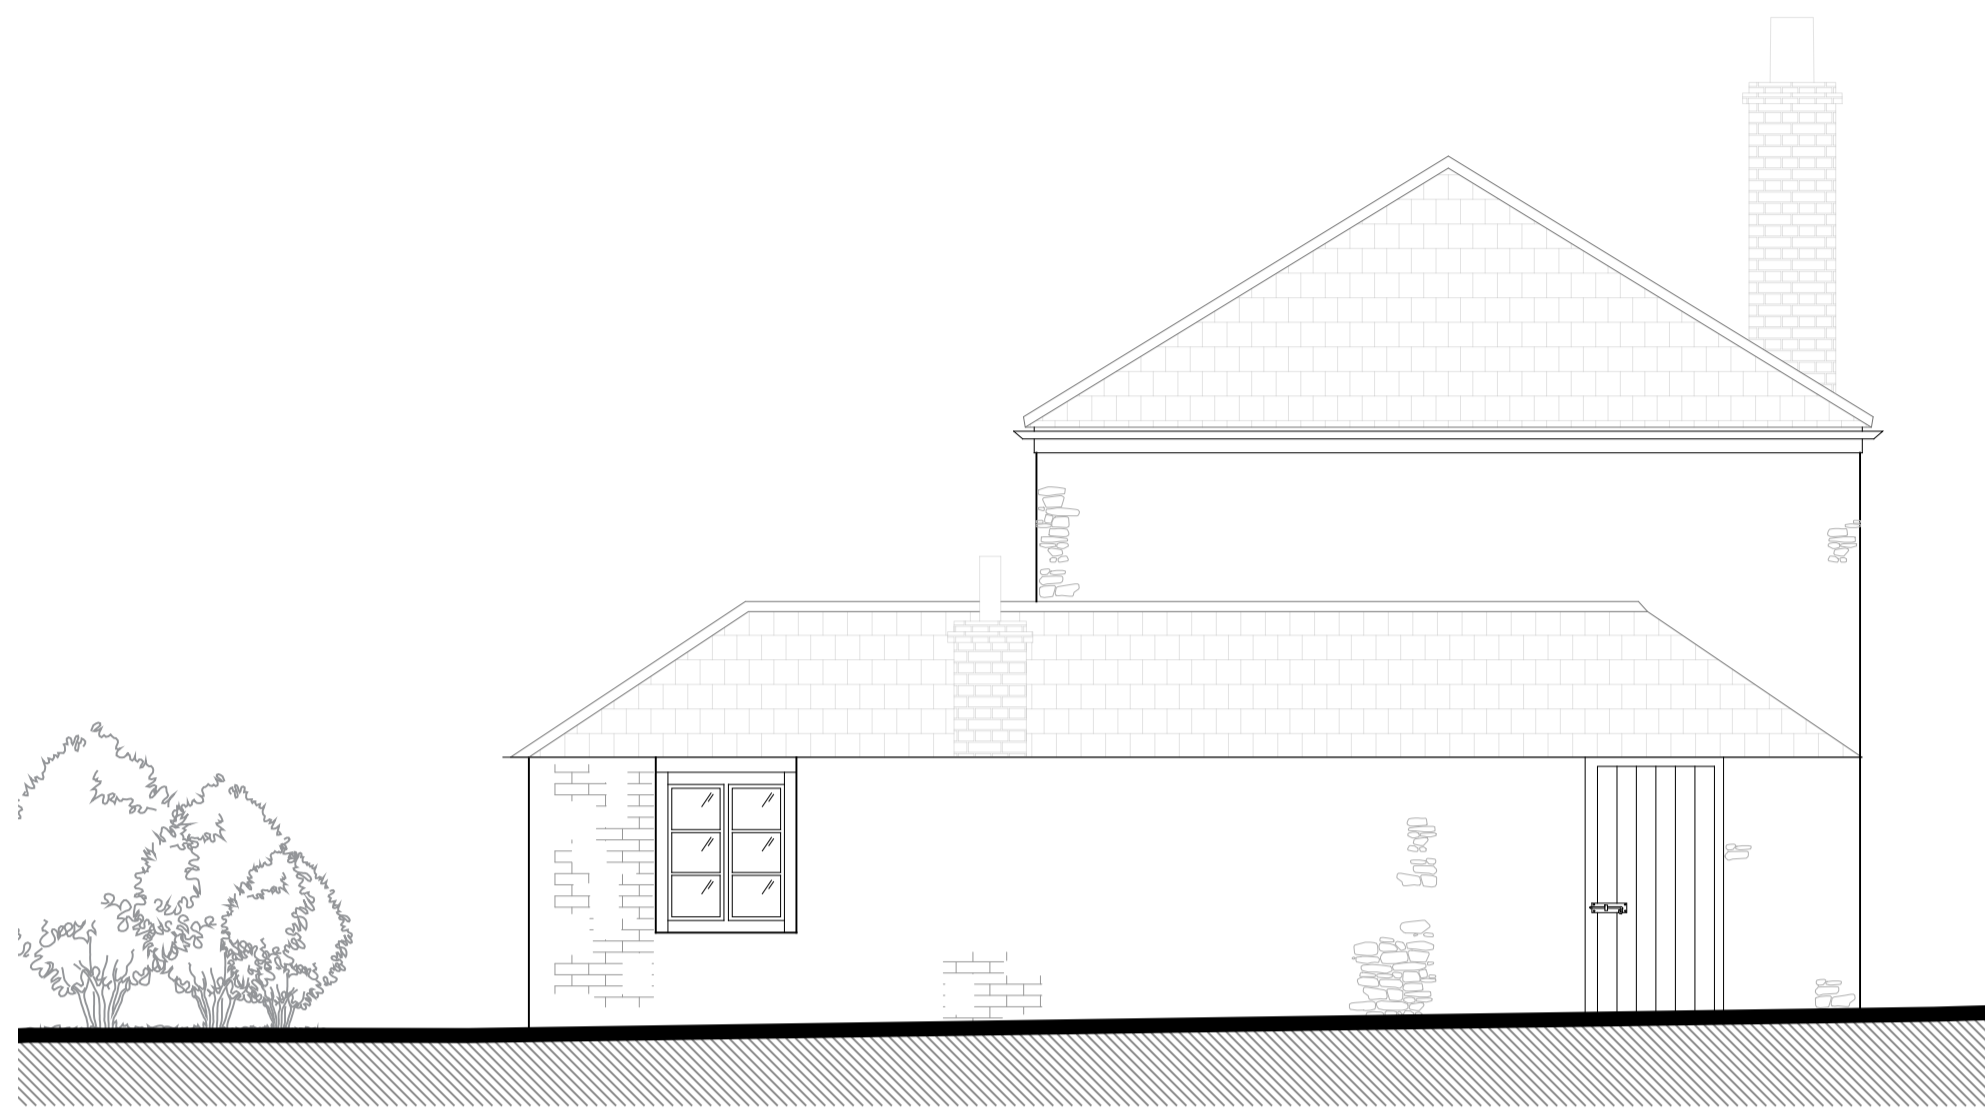


Existing North Elevation (5) 1:50

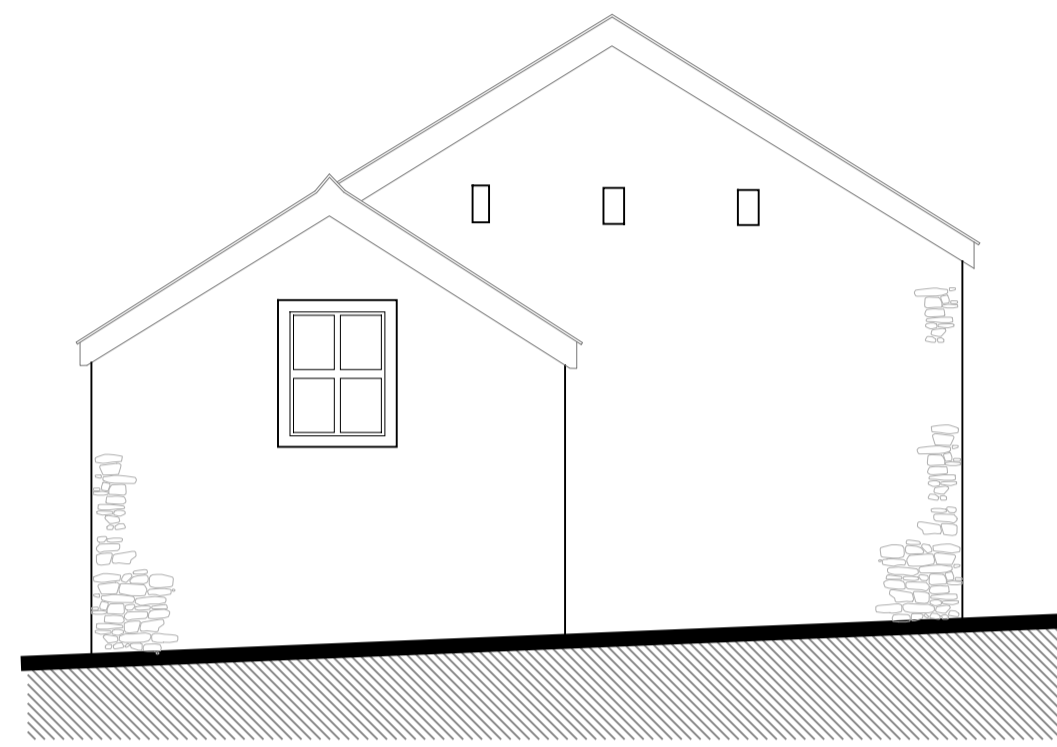


Existing South Elevation (6) 1:50

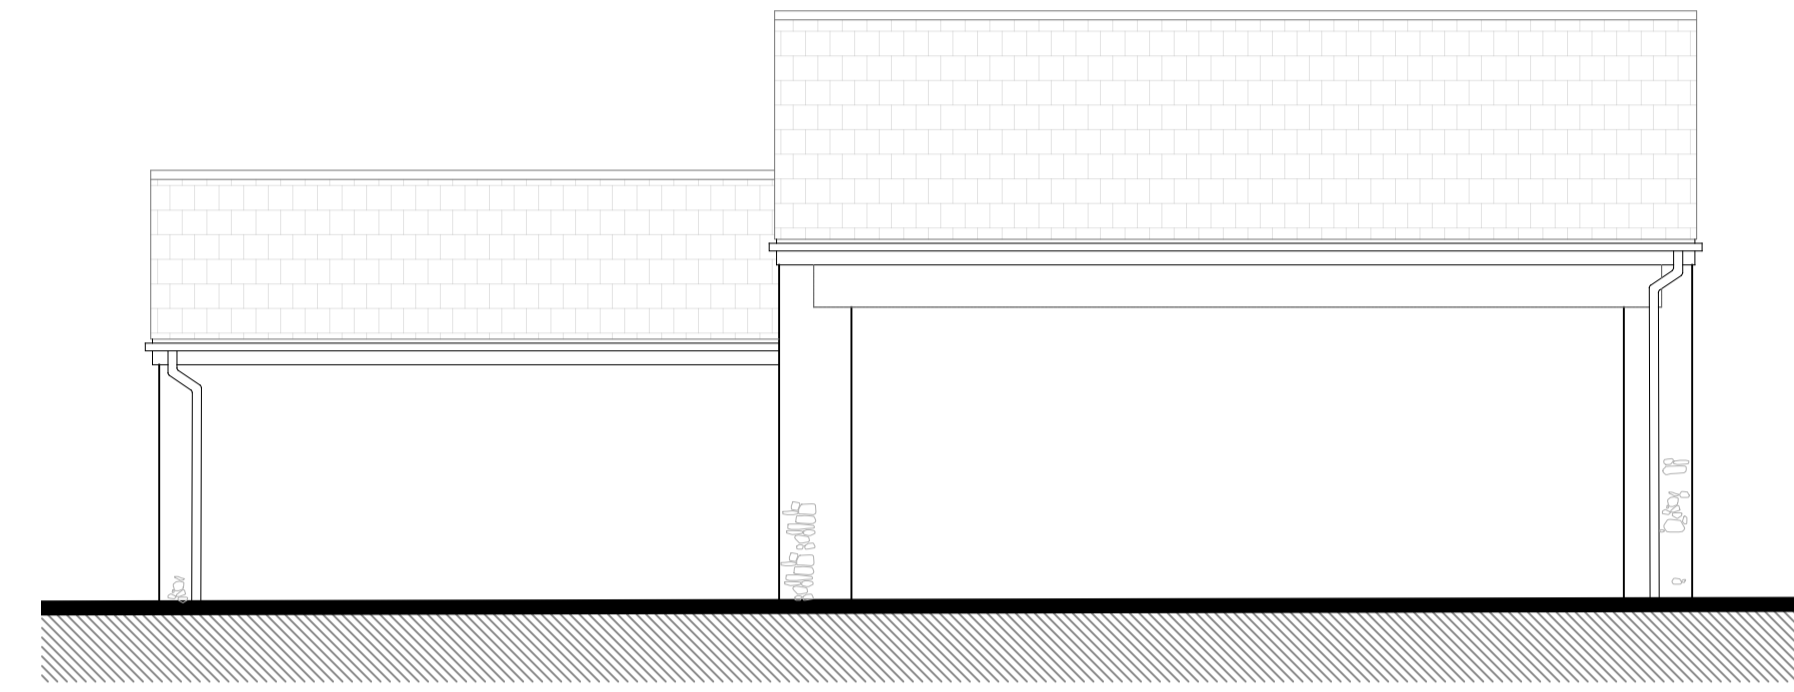

Existing East Elevation (7) 1:50

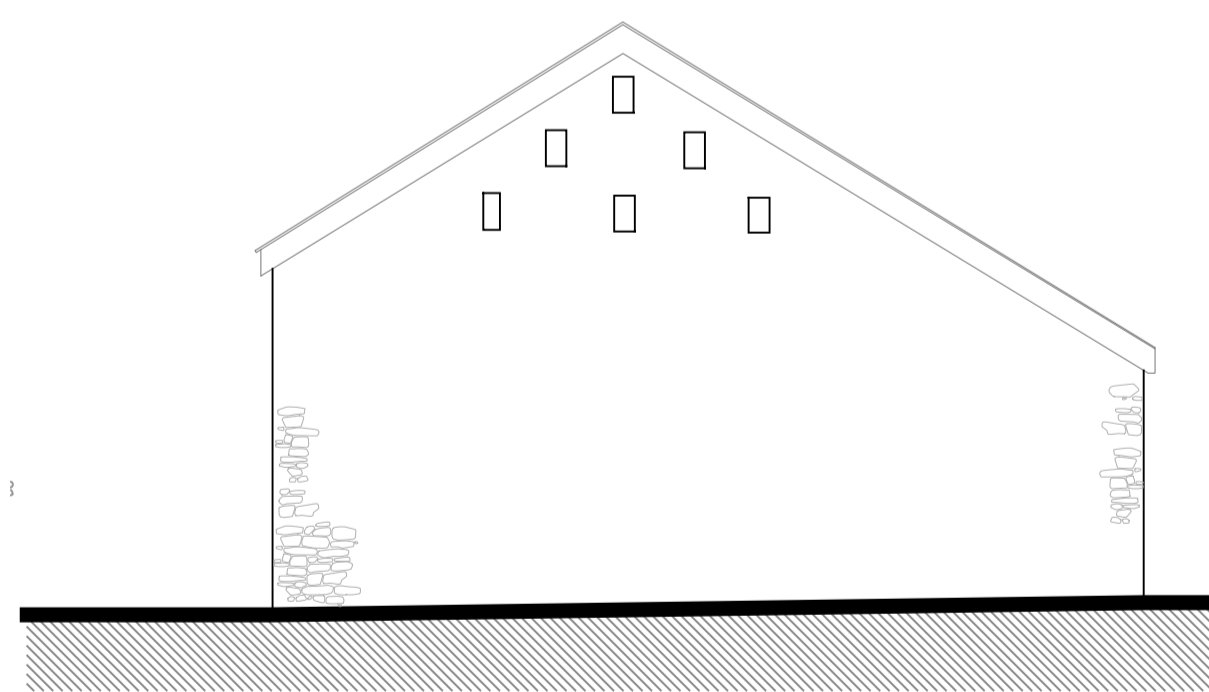

Existing North Elevation (8) 1:50

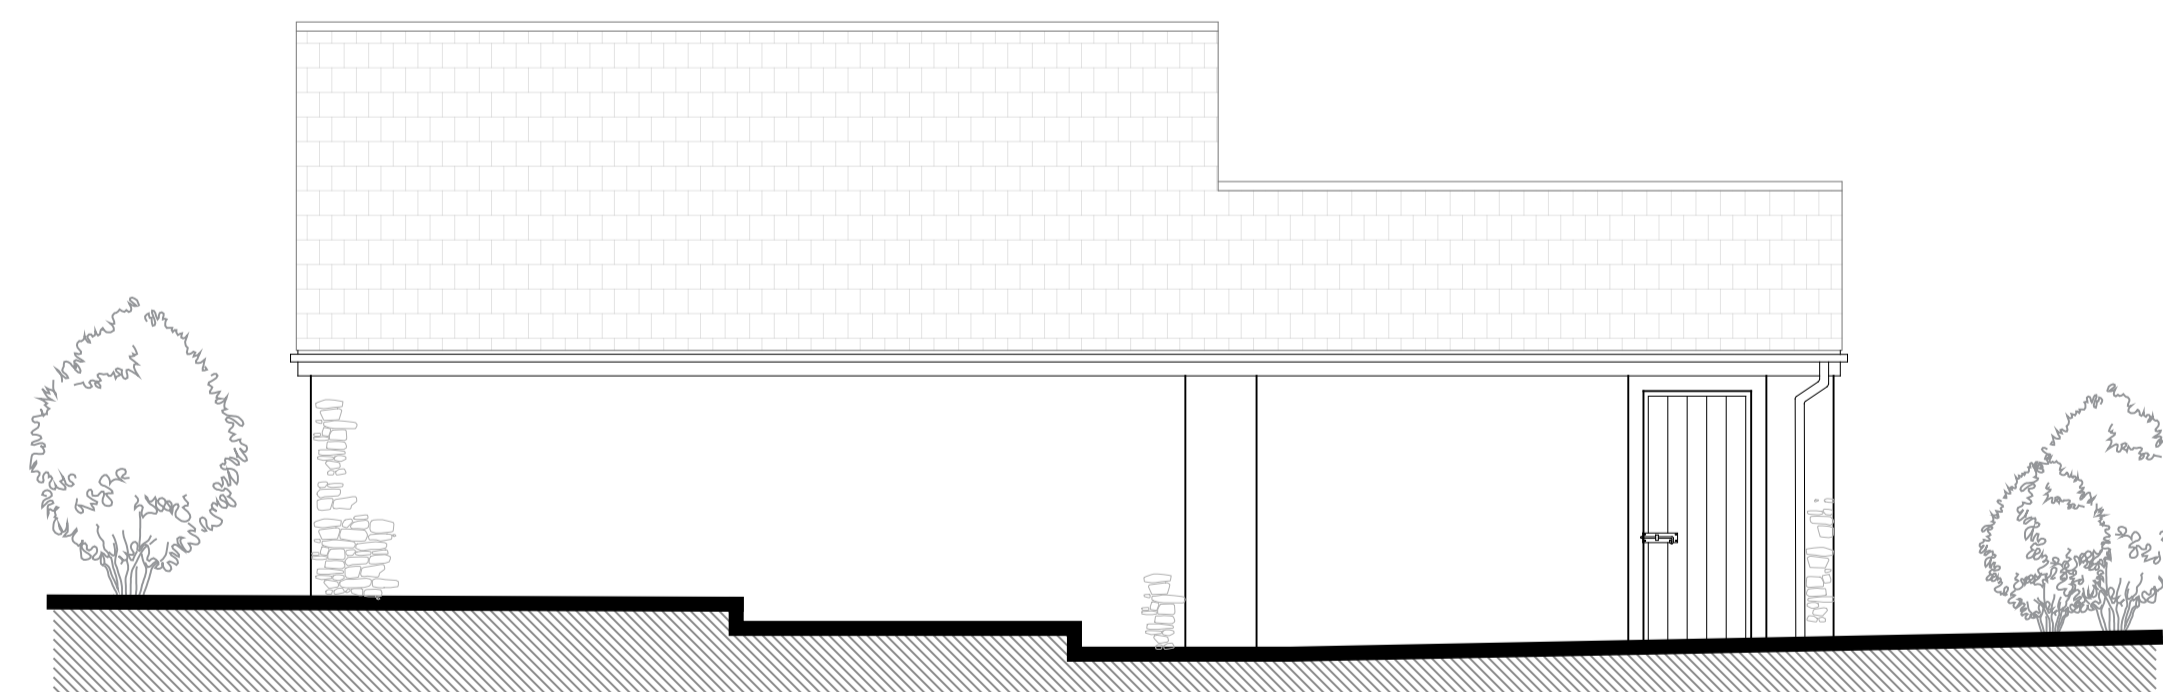

Existing West Elevation (9) 1:50

The Bazeley Partnership Chartered Architects
 Efford Farm Business Park
 Vicarage Road, Bude, Cornwall, EX23 8LT
 T: 01288 355557 F: 01288 355826
 E: bude@bazeley-architects.co.uk
 W: www.bazeley-architects.com

CLIENT
 Mr Mark Parnall

PROJECT
 Proposed Alterations & Extensions to
 Trelonk Farmhouse - Scheme Proposals

DRAWING
 RIBA Workstage 3: Existing Elevations

Scale 1:50	Sheet A1
Date September 2021	Drawn # Checked #

DRAWING No.
21034 SURV105

TRELONK FARMHOUSE - EXISTING

