




# Out Building Elevations

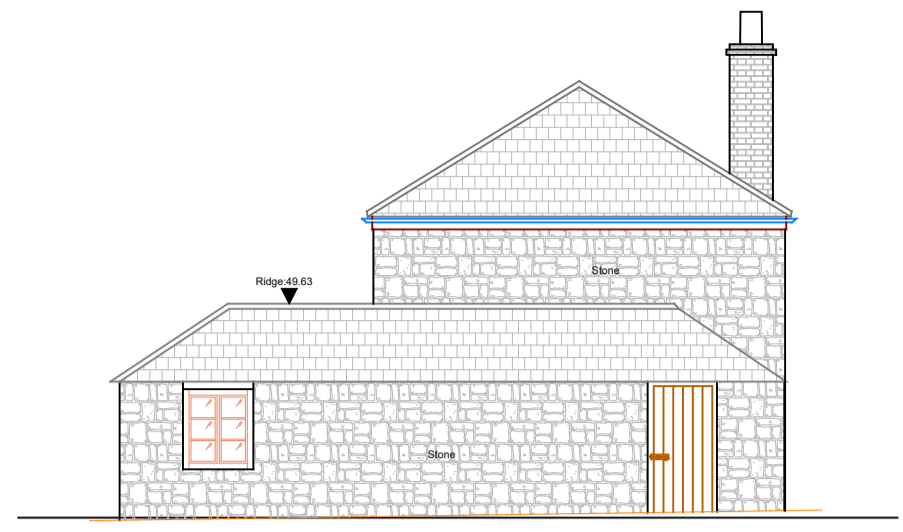


Datum : 45.00 AOD EXISTING NORTH ELEVATION (5)

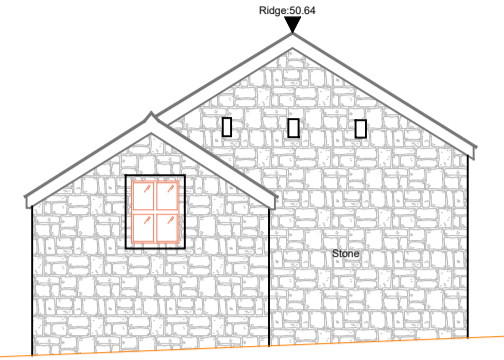

Datum : 45.00 AOD EXISTING SOUTH ELEVATION (6)


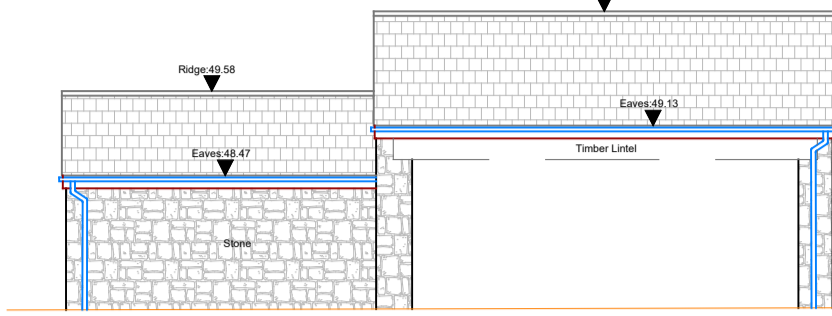


Datum : 45.00 AOD EXISTING EAST ELEVATION (7)

 


# Out Building Floor Plans


Out Buildings

 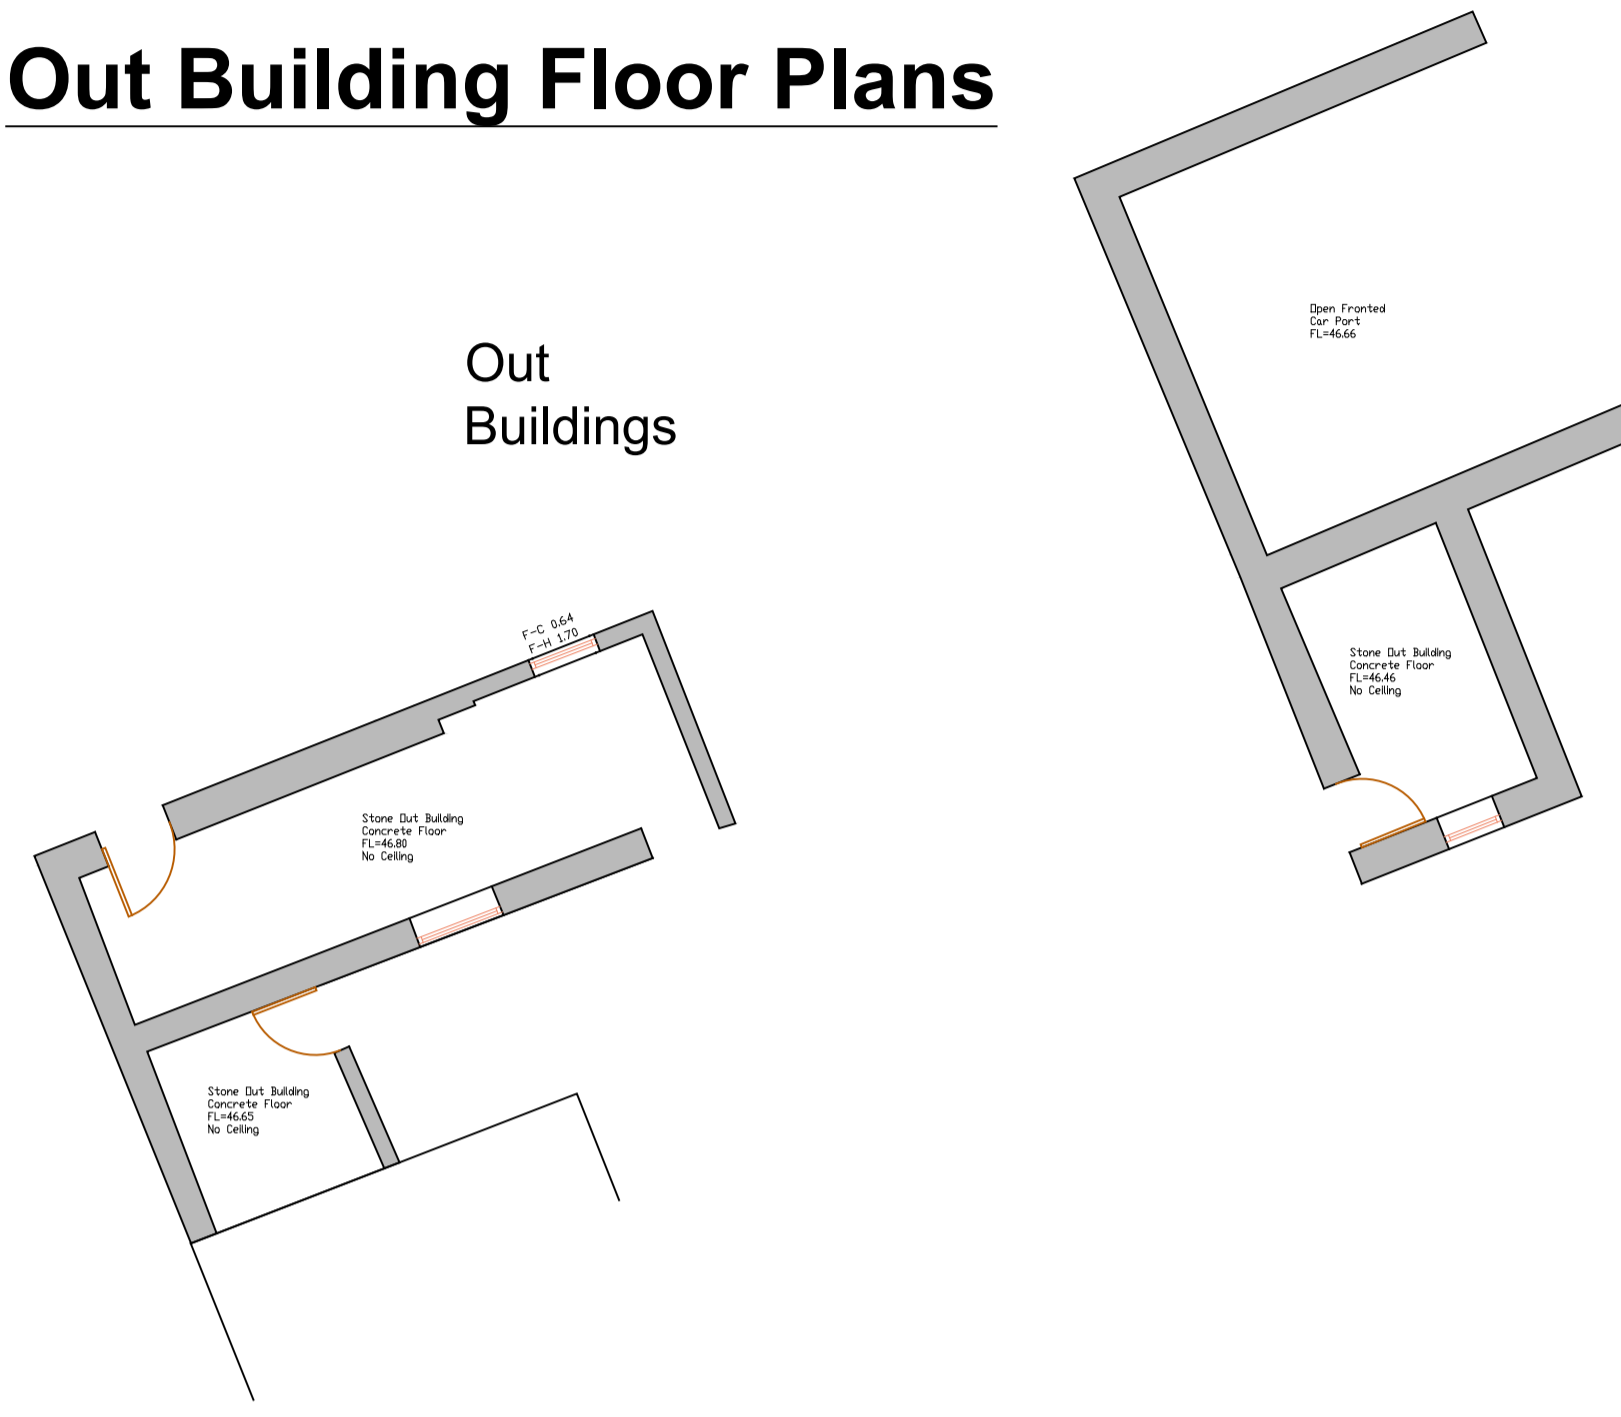

# Out Building Elevations

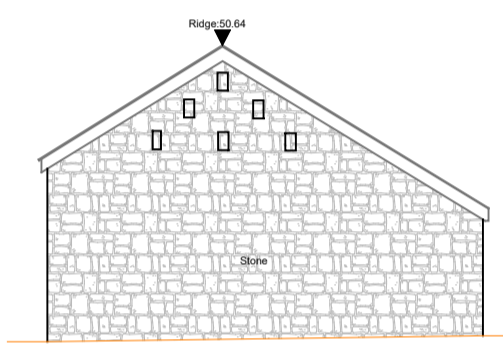



Datum : 45.00 AOD EXISTING NORTH ELEVATION (8)

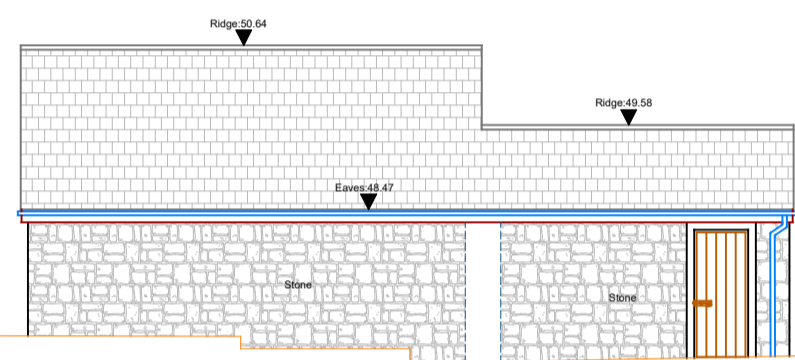

Datum : 45.00 AOD EXISTING WEST ELEVATION (9)



# Elevations Key

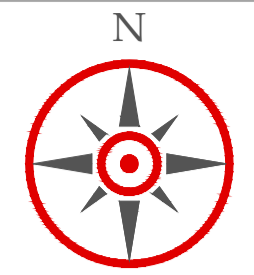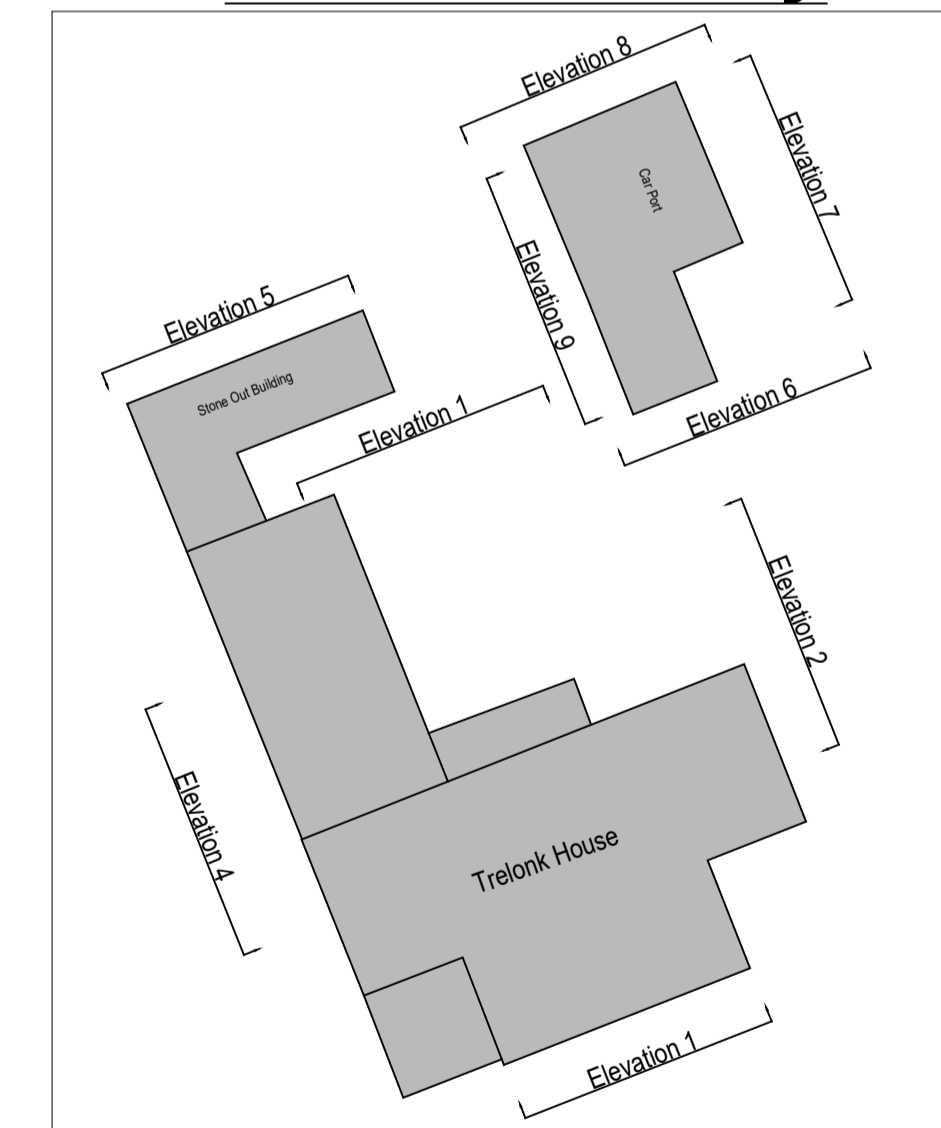

Datum Reference = Ordnance Survey

### Topographical Survey Legend

- Bank Top
- Bank Bottom
- Contour Line Major 100.00
- Contour Line Minor 90.90
- Fence Line
- Hard Edge
- Kerb Line
- Overhead Cables
- Road Centre
- Road Edge
- Wall
- Vegetation

- Tree
- Gate
- Lamp Post
- Electricity Pole
- Telegraph Pole
- Spot Level
- Bore Hole
- Trial Hole
- BT
- CATV
- ER
- FM
- FP
- GY
- IC
- MH
- British Telecom
- Cable Tv
- Earth Rod
- Fire Hydrant
- Gas Cover
- Gully
- Inspection Cover
- Manhole
- Marker
- Roading Eye
- Rain Water Pipe
- Stop Cock
- Sub-vent Pipe
- Top Of Kerb
- Top Of Wall
- Water Cover

### Building Survey Legend

- Building Line
- Barge Board
- Bathroom
- Beams
- Rain Water Pipe
- Ground
- Heating
- Kitchen
- Pipes
- Roof Line
- Steps
- Storage
- Ventilation
- Windows

- BH # ## Beam Height
- DH # ## Door Head Height
- FL # ## Floor Level
- F-C # ## Floor To Cell Height
- F-H # ## Floor To Head Height
- GL # ## Ground Level
- Area: # ## Room Area
- SCH # ## Structural Ceiling Height

### Survey Control List

Station Type	Easting	Northing	Elevation
ST01	Nail		
ST02	Nail		
ST03	Nail		



TOPOGRAPHICAL SURVEYS - MEASURED BUILDING SURVEYS -  
BOUNDARY SURVEYS - VOLUMETRIC SURVEYS -  
3D LASER SCANNING - POINT CLOUDS  
SITE ENGINEERING - SETTING OUT - MONITORING

1 ORCHARD GROVE  
ST AUSTELL  
CORNWALL  
PL25 5TW  
01726 68846  
enquiries@gforcesurveys.com  
www.gforcesurveys.com

Client:  
**Parnall Group**

Project:  
**Trelonk Farm  
Ruan Highlanes  
Cornwall**

Title:  
**Out Building  
Measured Survey**

Date: 17/07/2020 Scale: 1:200@A1 Grid: Ordnance Svy  
Surveyor: GN Drawn: GN Issue Date 17.07.20

Drawing Number: **0720-641-004** Rev

