



TBP NOTES
 THE DESIGNS AND LAYOUT IN THE DRAWING ARE COPYRIGHT OF TBP AND MAY NOT BE USED, AMENDED, COPIED OR REPRODUCED IN PART OR FULL FOR ANY PURPOSE FROM ANY SOURCE WITHOUT THE EXPRESS WRITTEN APPROVAL OF TBP.
 THE DRAWING IS TO BE USED SOLELY FOR THE INTENDED PURPOSE. THE ARCHITECT ACCEPTS NO LIABILITY & RESPONSIBILITY FOR ANY ERRORS OR OMISSIONS ARISING THROUGH MISUSE.
 THE DRAWINGS ARE NOT TO BE USED FOR ANY THIRD PARTY AGREEMENTS / CONTRACTS WITHOUT EXPRESS CONSENT OF THE ARCHITECT.
 CONTRACTORS MUST CHECK ALL DIMENSIONS ON SITE. ONLY FIGURED DIMENSIONS ARE TO BE WORKED FROM. TAKE SITE DIMENSIONS FOR ALL FABRICATION WORK. REFER ALL DISCREPANCIES AND REQUIREMENTS FOR ADDITIONAL INFORMATION TO THE ARCHITECT FOR CLARIFICATION OR INSTRUCTION BEFORE PUTTING WORK IN HAND.

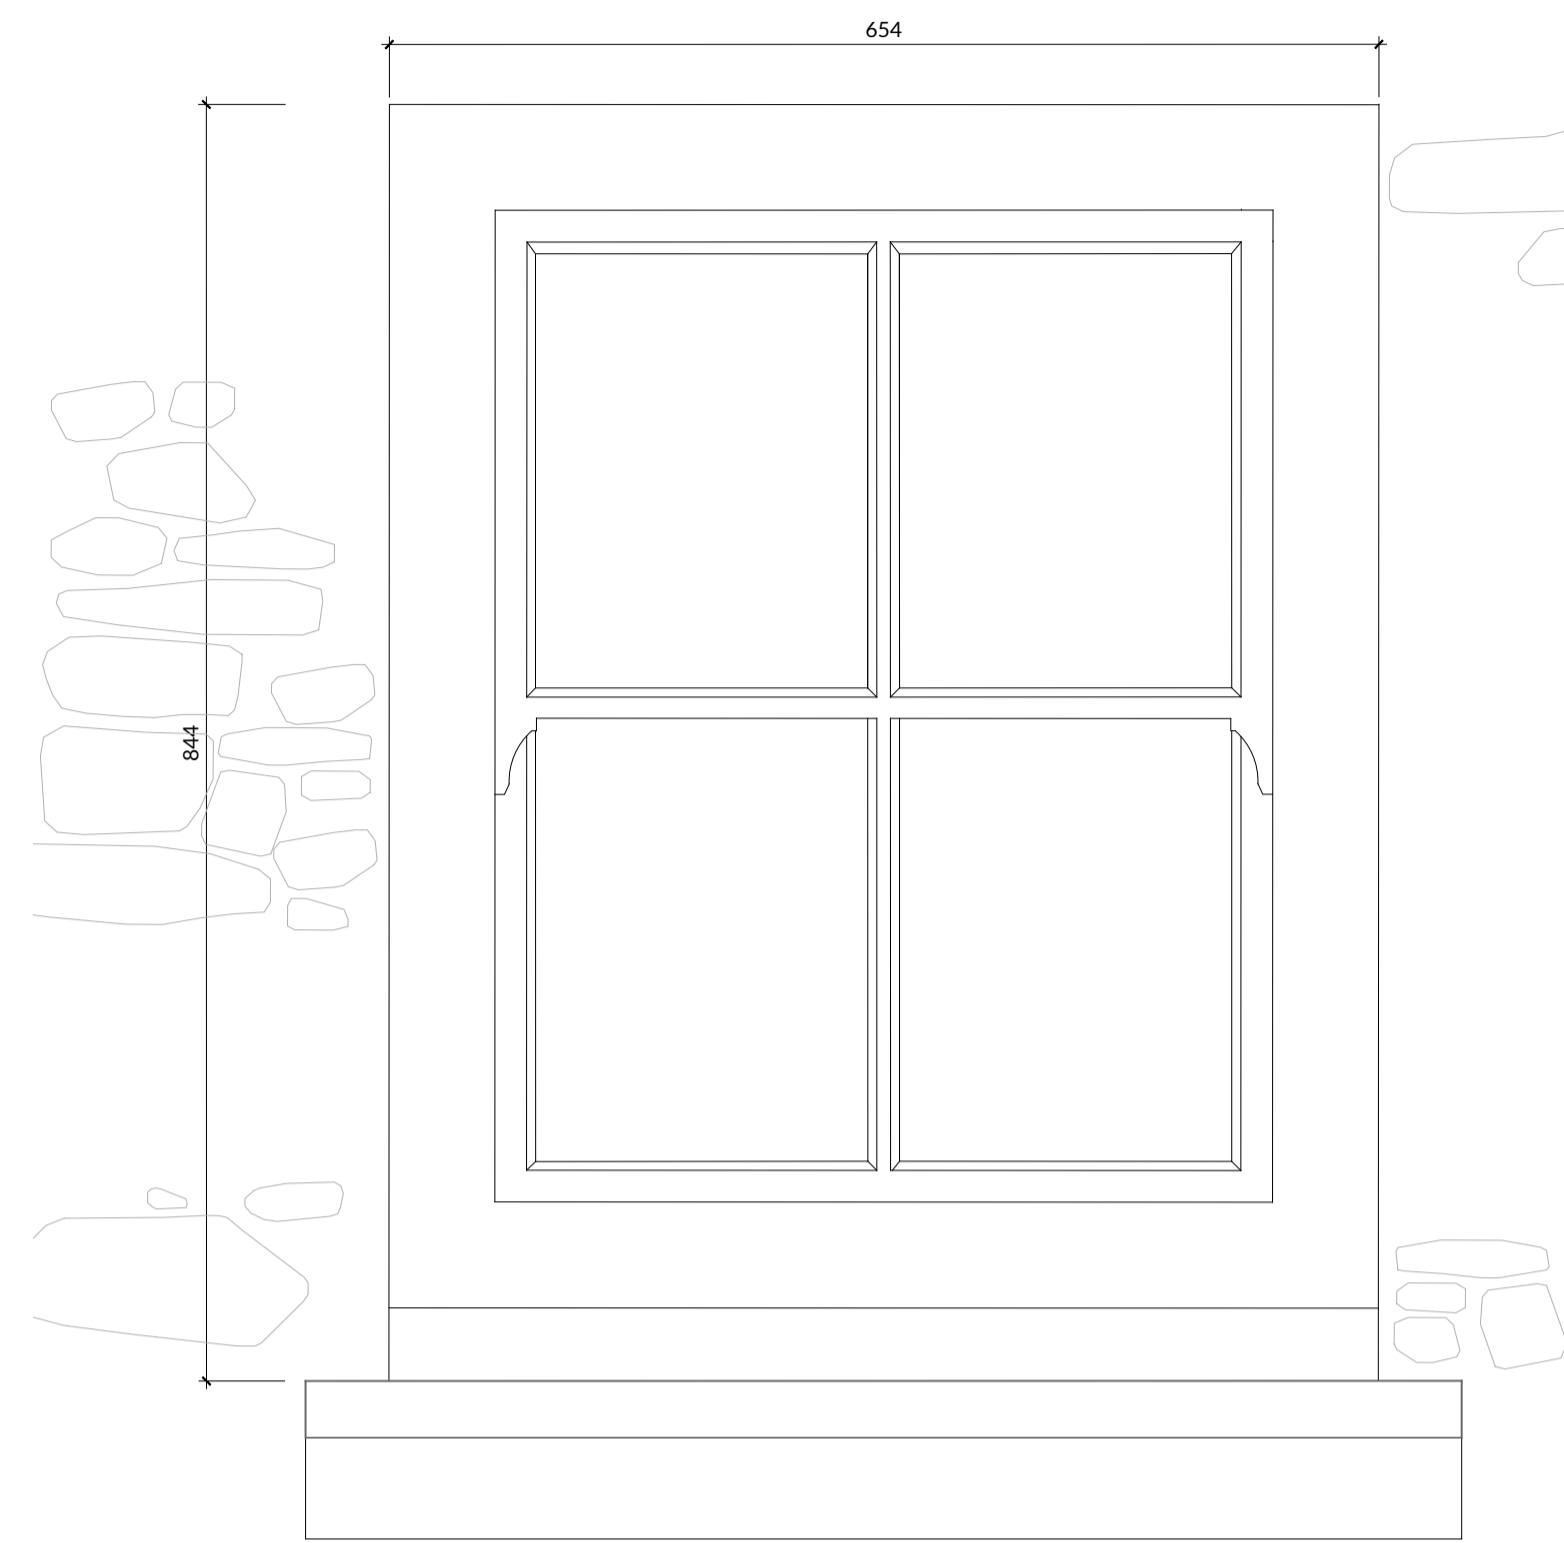


External Window Elevation 1:5

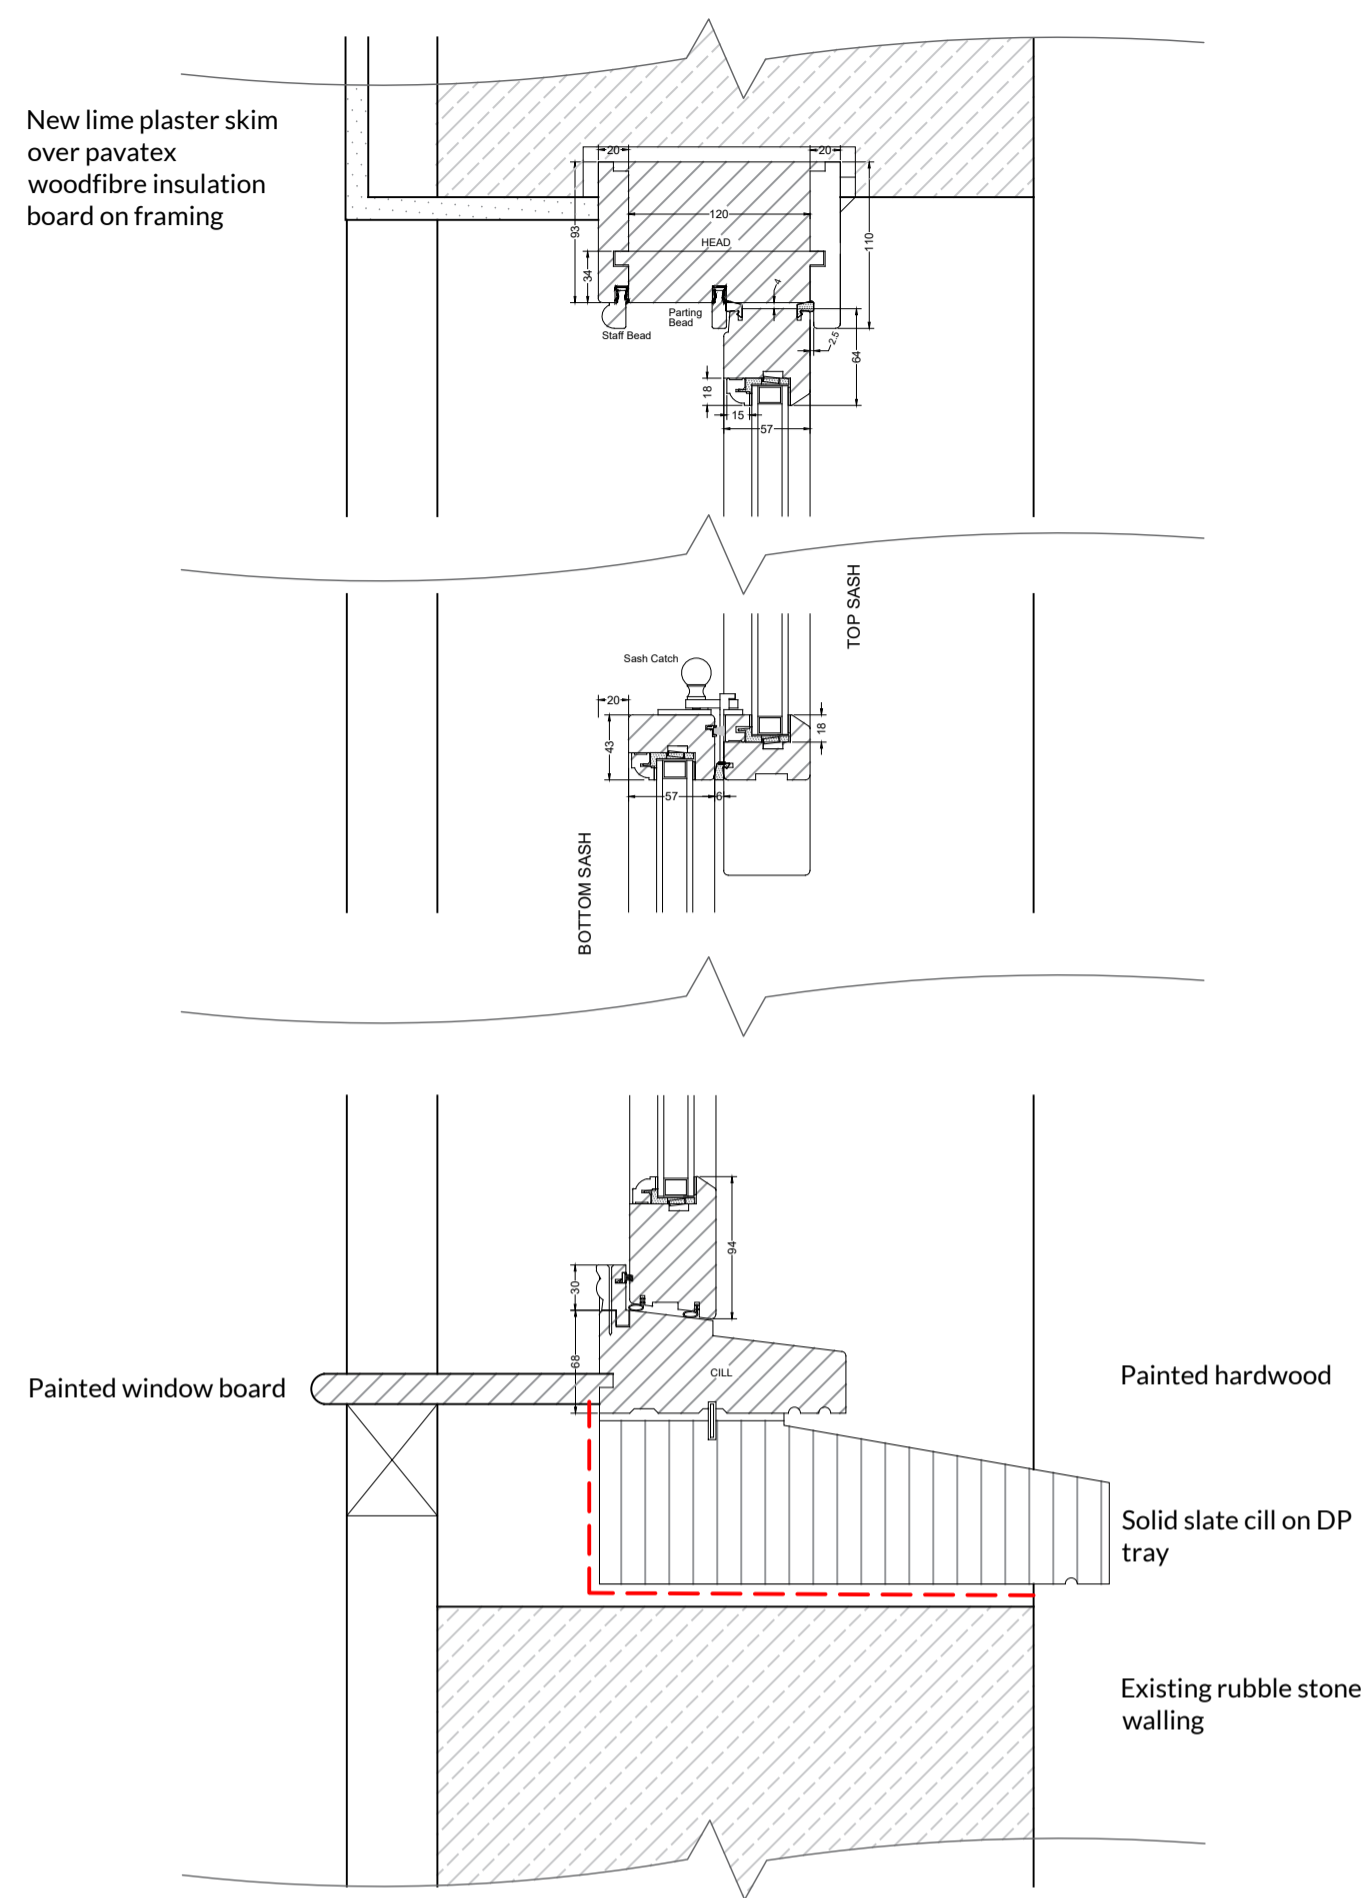


Window Section 1:5

Proposed new painted timber sliding sash window on slate sill

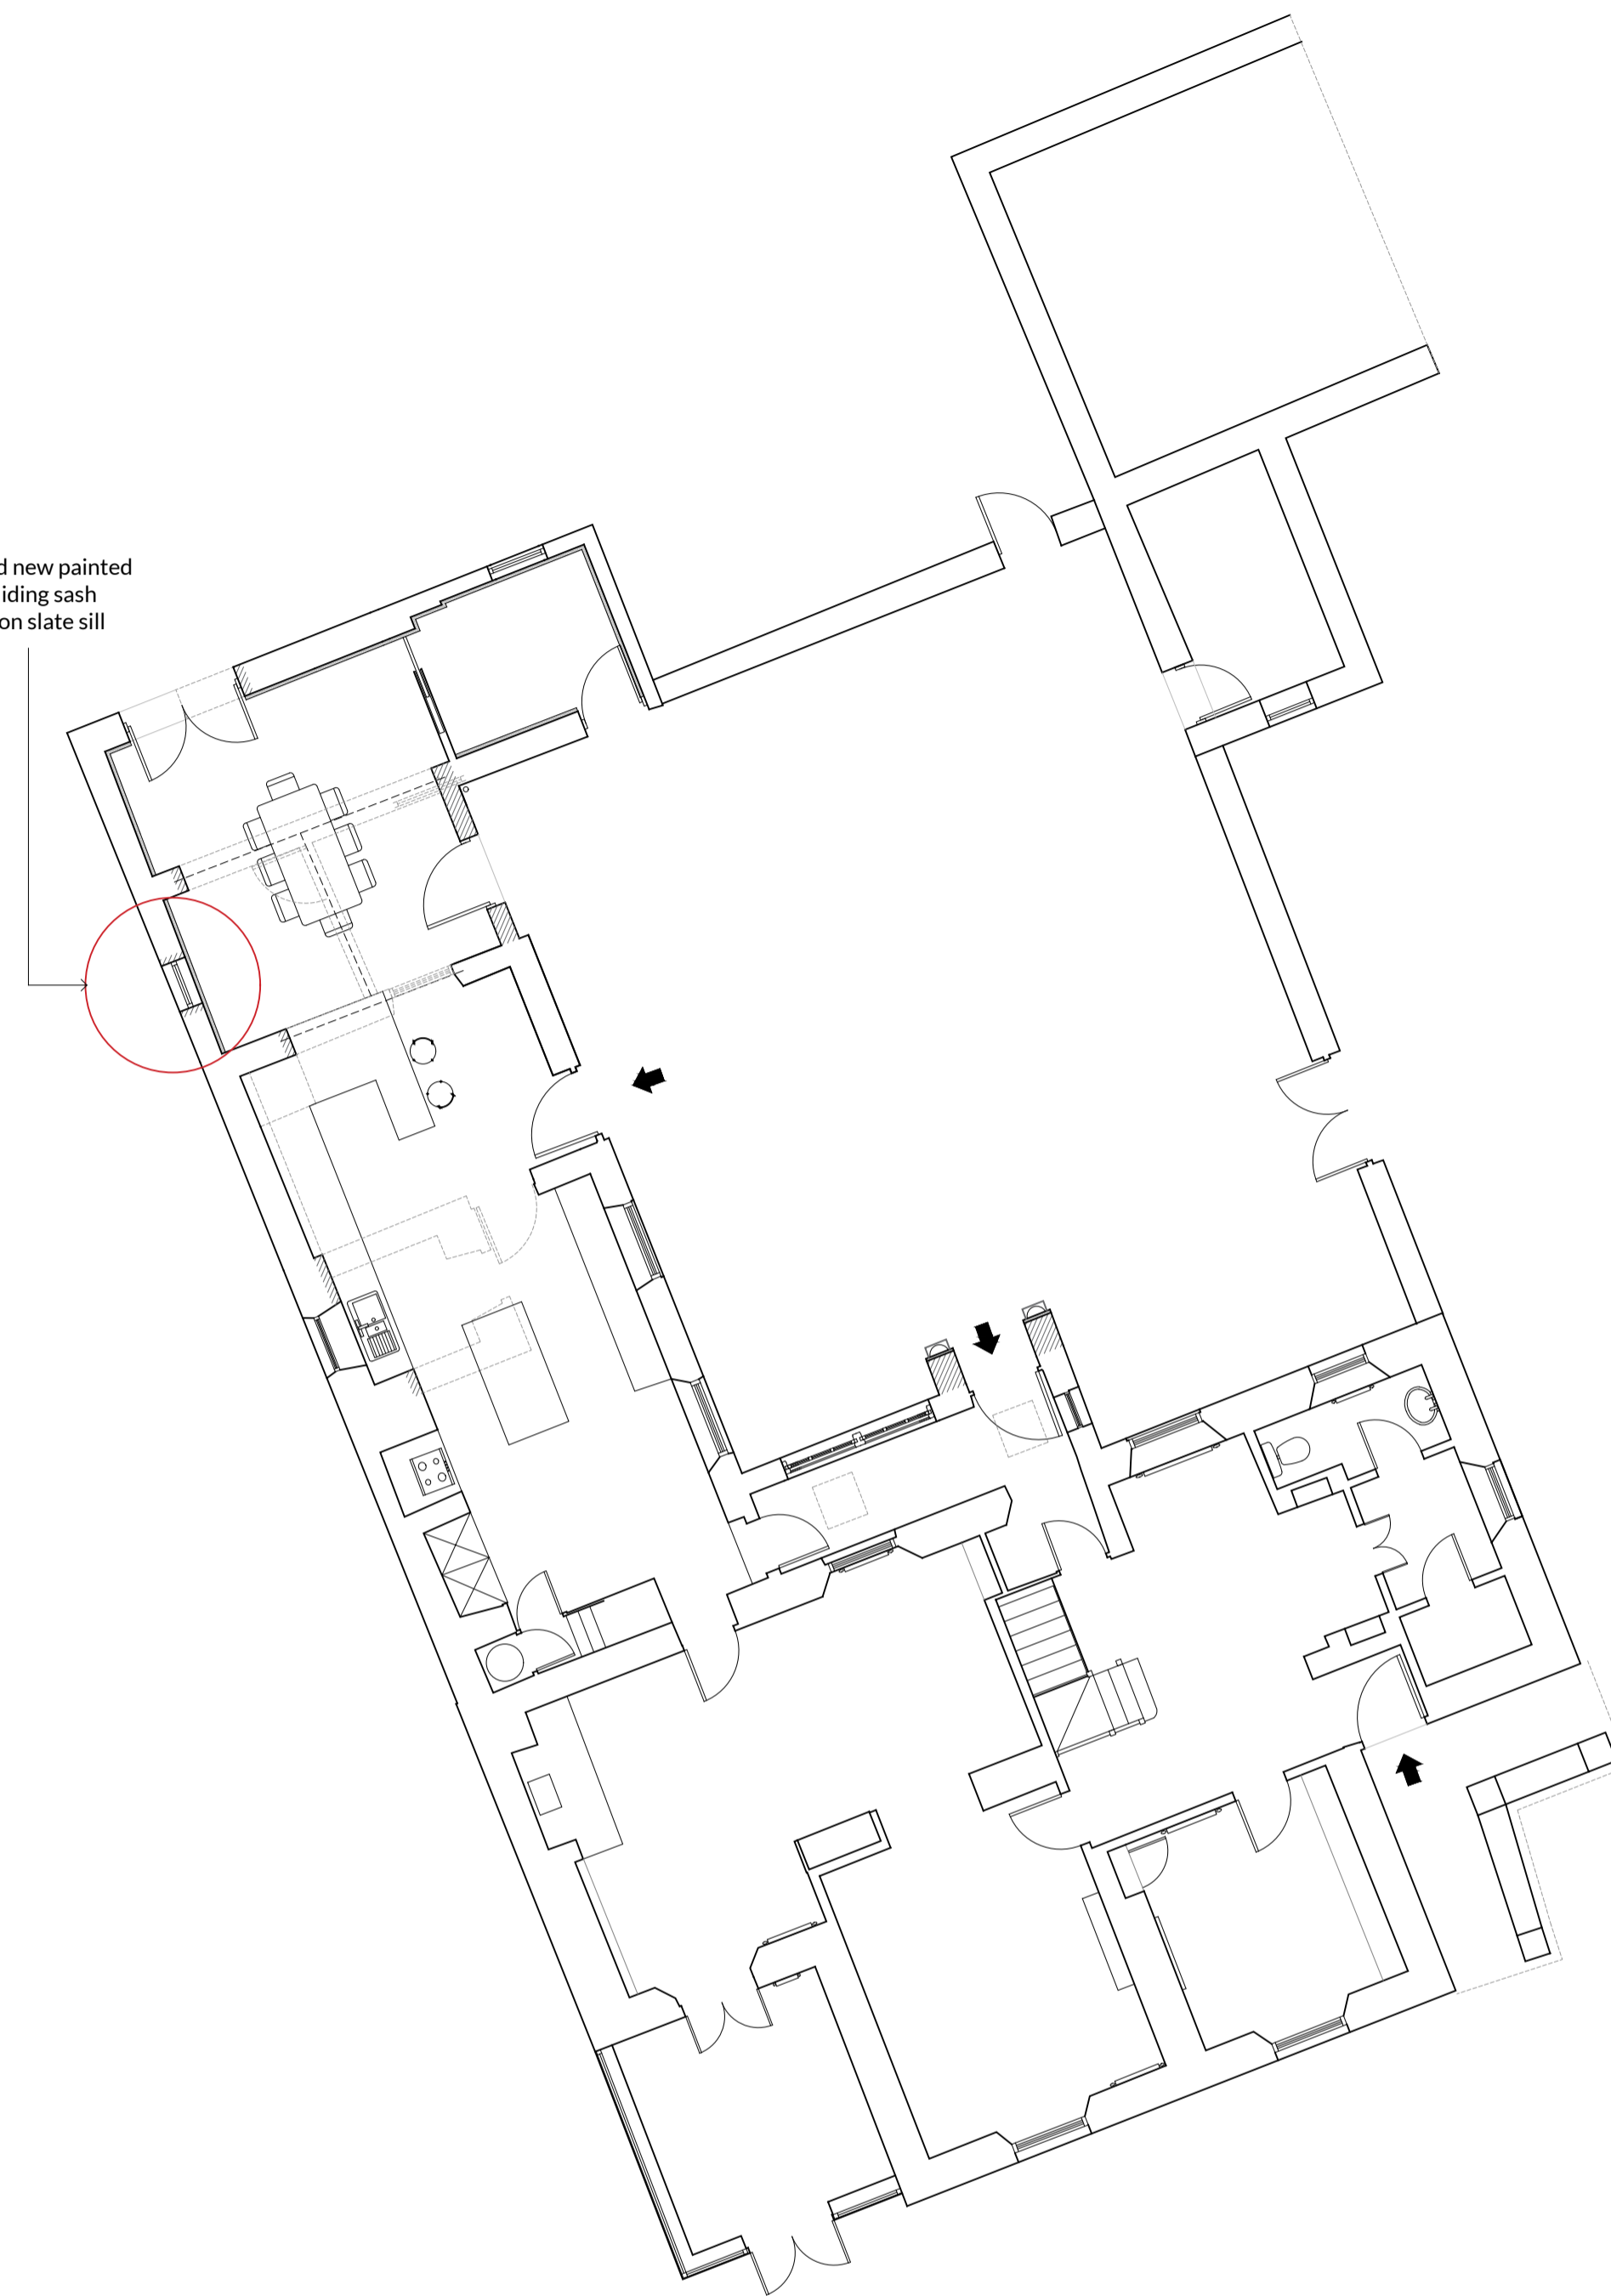

Ground Floor Plan 1:100

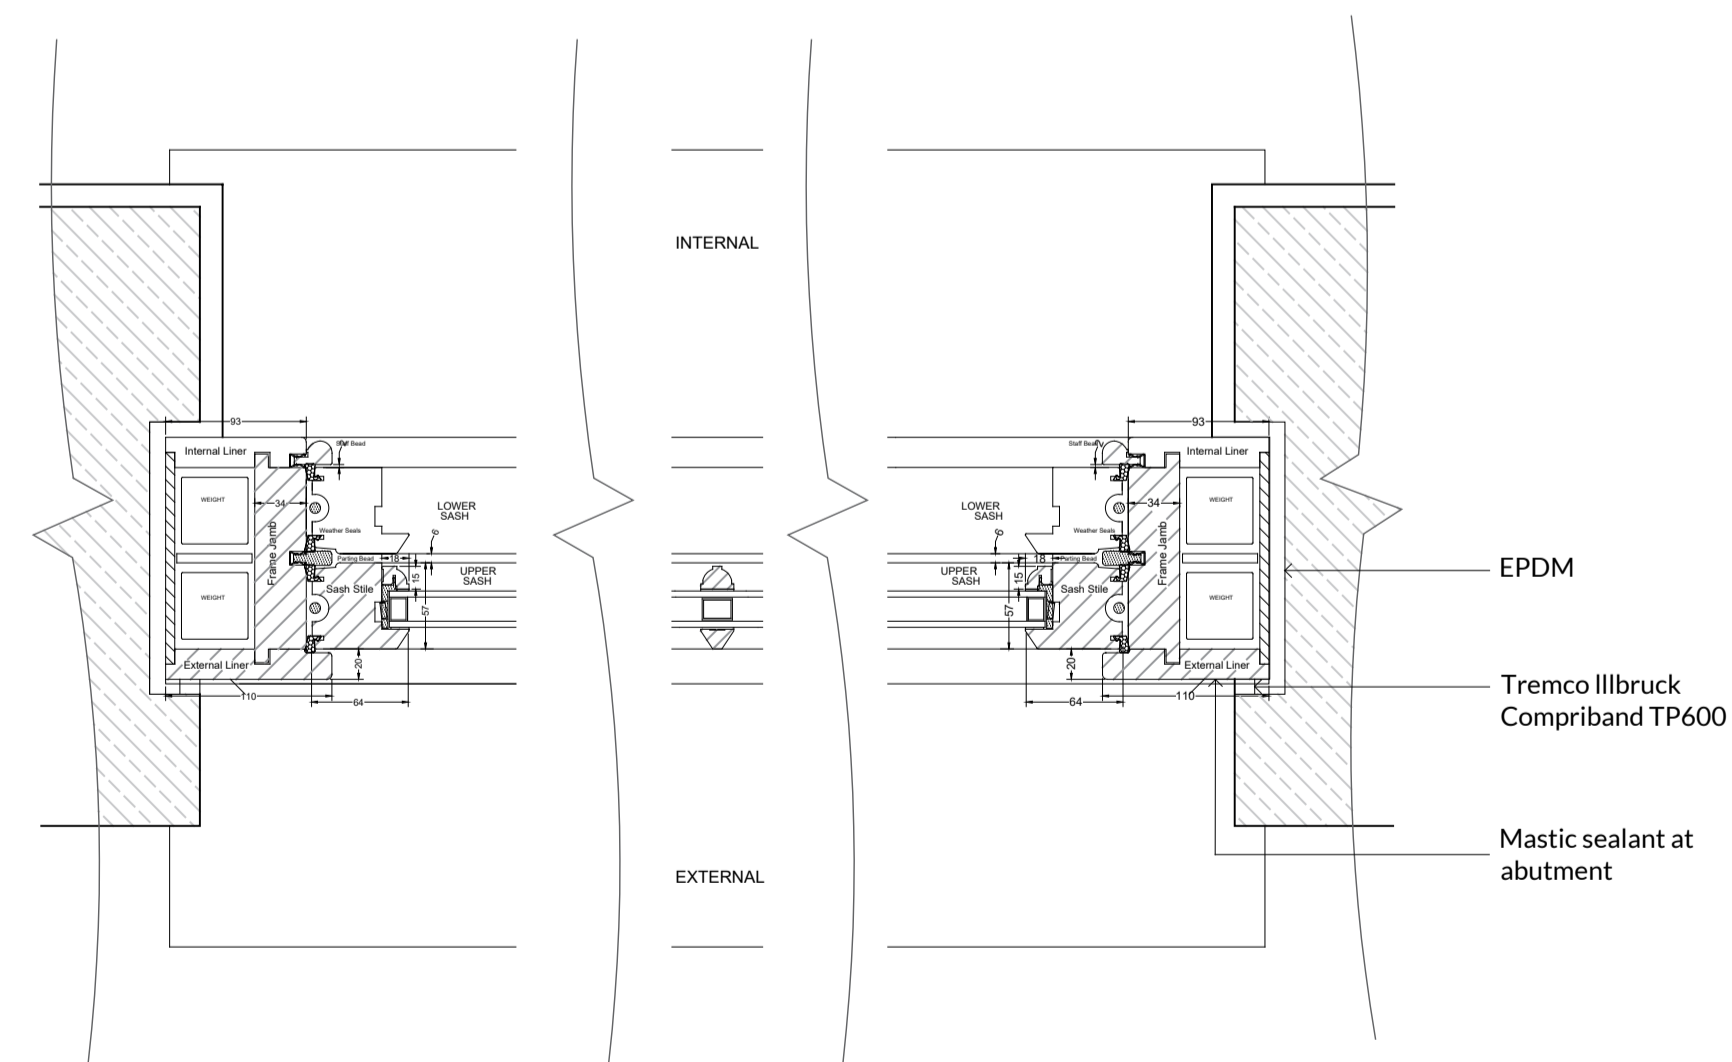

Window Plan 1:5

IRONMONGERY:
 (ALL IN UNLACQUERED BRASS)
SASH FASTENERS: FROM THE ANVIL SASH FASTENERS POLISHED BRASS UNLACQUERED
SASH LIFT: HEAVY SASH LIFT - BROUGHTONS WFSF0021PBU
SASH PULLEY: SASH PULLEY RENOVATED BRASS - BROUGHTONS WFSF0029REN
SASH STOPS: FROM THE ANVIL SASH STOPS POLISHED BRASS UNLACQUERED - BROUGHTONS WFSF0060PBU

- NOTES:**
- ALL DIMENSIONS AND SETTING OUT TO BE CHECKED ON SITE IN ADVANCE OF MANUFACTURER.
 - ALL FRAMES TO BE HARDWOOD IN ACCORDANCE WITH BSEN942:2007. TIMBER SHOULD BE PRIMED AND UNDERCOATED PRIOR TO DELIVERY ON SITE.
 - ALLOW FOR ALL REBATES AND FOR SASH PULLEYS AND CORDS.
 - ALLOW FOR POCKET ACCESS PANELS IN PULLEY STYLES FOR ACCESS TO SASH WEIGHTS
 - WINDOW TO BE DOUBLE GLAZED USING HERITAGE DG SEALED UNITS
- IRONMONGERY:**
- (ALL IN UNLACQUERED BRASS)
 - SASH FASTENERS: FROM THE ANVIL SASH FASTENER POLISHED BRASS UNLACQUERED
 - SASH LIFT: HEAVY SASH LIFT - BROUGHTONS WFSF0021PBU
 - SASH PULLEY: SASH PULLEY RENOVATED BRASS - BROUGHTONS WFSF0029REN
 - SASH STOPS: FROM THE ANVIL SASH STOPS POLISHED BRASS UNLACQUERED - BROUGHTONS WFSF0060PBU

The Bazeley Partnership Chartered Architects
 Efford Farm Business Park
 Vicarage Road, Bude, Cornwall, EX23 8LT
 T: 01288 355557 F: 01288 355826
 E: bude@bazeley-architects.co.uk
 W: www.bazeley-architects.com

CLIENT
 Mr Mark Parnall

PROJECT
 Proposed Alterations & Extension to Trellonk Farmhouse - Scheme Proposals

DRAWING
 RIBA Workstage 3:
 Proposed Detail Window Design

Scale 1:5/100	Sheet A1
Date September 2021	Drawn # Checked #

DRAWING No.
21034 PL107