




Proposed Section

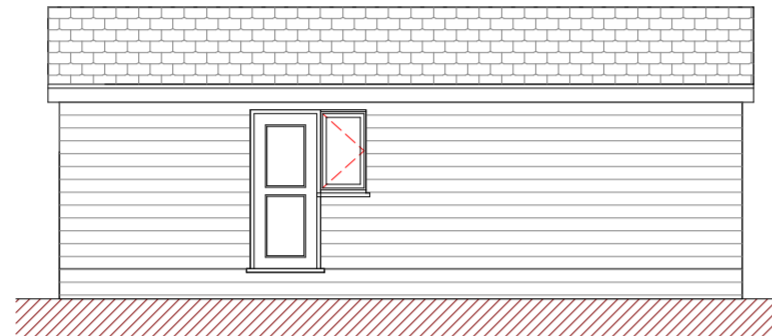


Proposed Front Elevation (East)

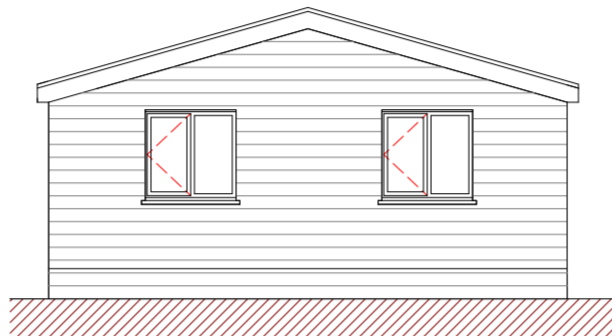


Proposed Front Elevation (North)

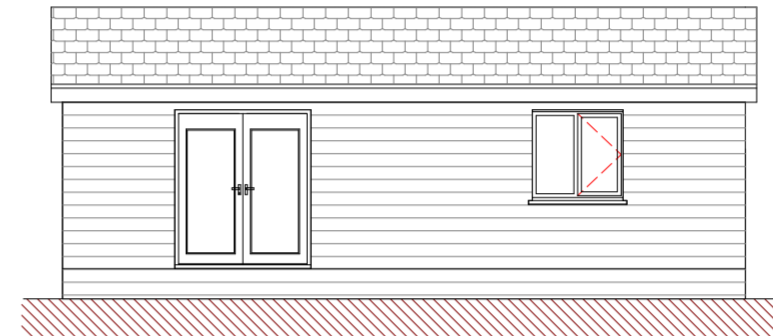


Proposed Rear Elevation (West)

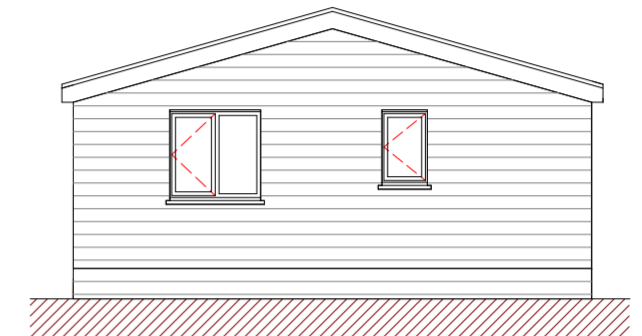

Proposed Side Elevation (South)

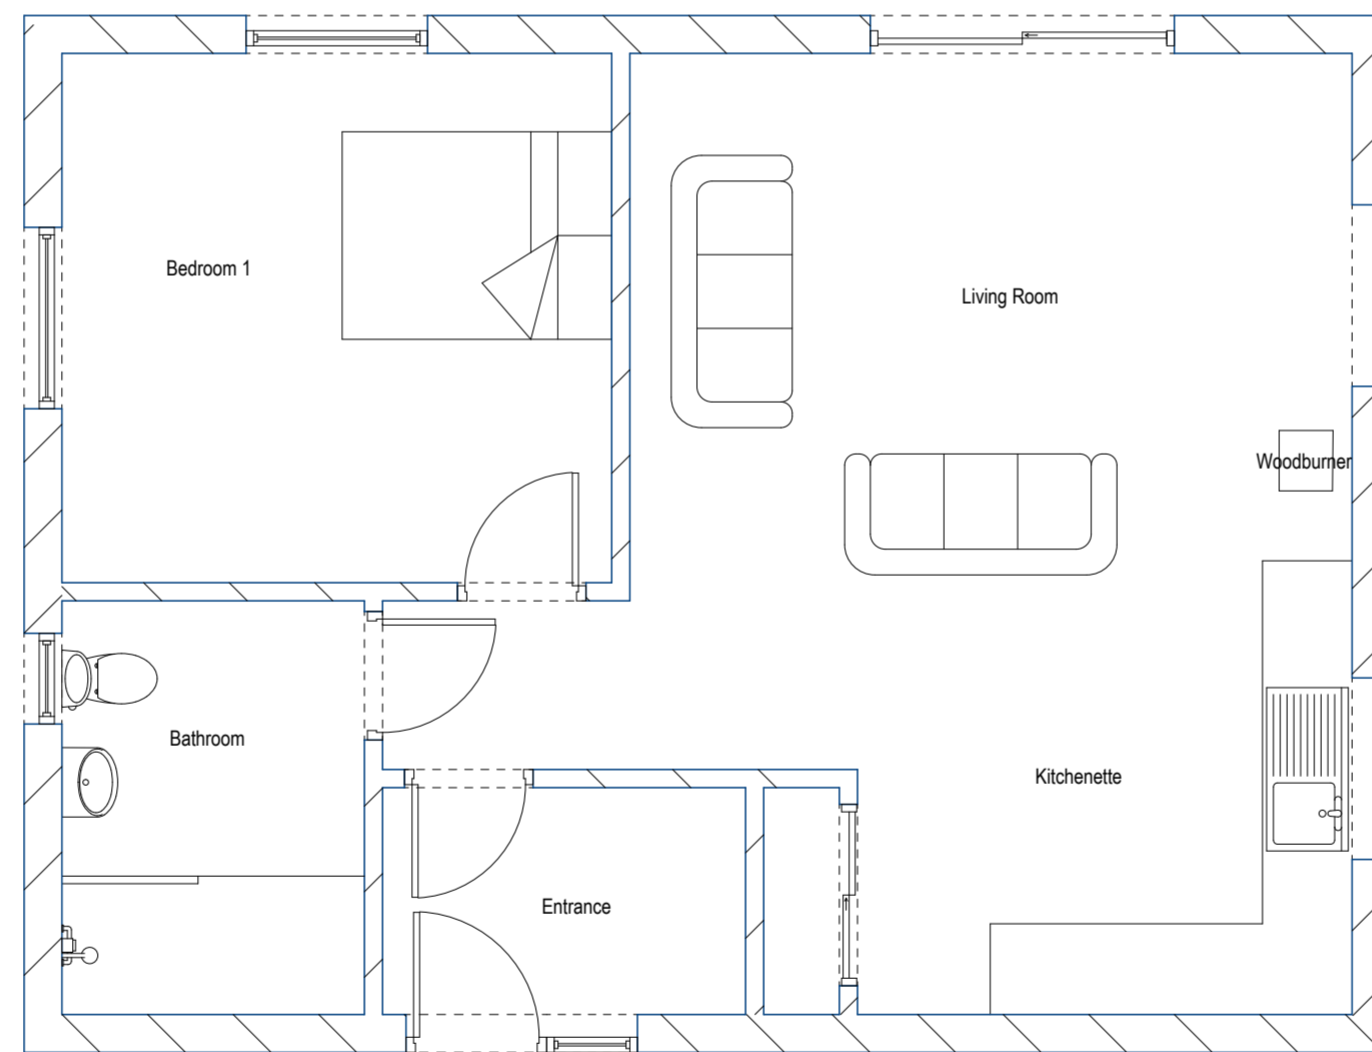

Proposed Floor Plans

 

1:50

(ORIGINAL DRAWING SIZE A2)


THIS DRAWING IS COPYRIGHT © A & K ARCHITECTURAL SERVICES and can only be altered, copied or distributed with the written permission of A & K Architectural Services.

All dimensions to be checked on site and are the responsibility of the contractor who should visit the site and make their own assessment. Only figured dimensions should be used

All discrepancies must be reported before proceeding

This drawing is to be read in conjunction with any notes, standards and codes of practice

Rev	Date	Notes	By
1	09/12/2021	Drawing Introduced	NB
Project	Log Cabin	Drawing No.	1291/Sht 400/COL
Client	Mrs Holding	Drawing Title	Proposed Floor Plan & Elevations
Address	Buttern Cottage North Petherwin PL15 8NU	Scale	1:50
		Date drawn	9th December 2021
		Drawn by	N Billing

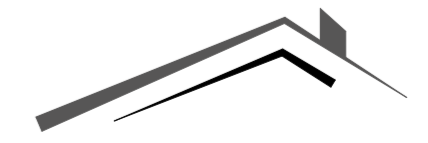

**A&K ARCHITECTURAL**  
services

Awenek Studio, 4 Fore Street, St Stephen, PL26 7NN  
Tel: 01208 220 214 Email: enquiries@akarchitecturalservices.co.uk