



Do not scale from this drawing unless for planning application purposes. All dimensions to be verified on site before commencing work. All errors and omissions to be reported to the architect.

Notes:


- 1. Red clay roof tiles
- 2. Red brick
- 3. Flint facing with red brick quoins
- 4. Timber framed doors/ windows

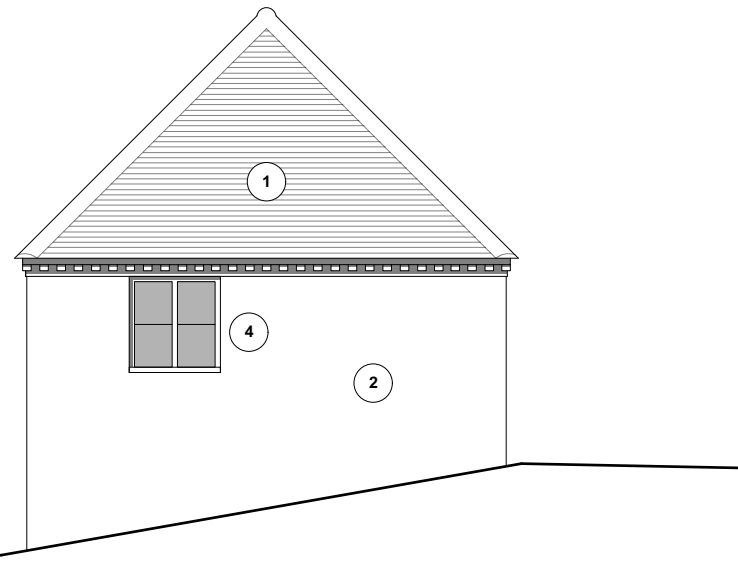

West Elevation

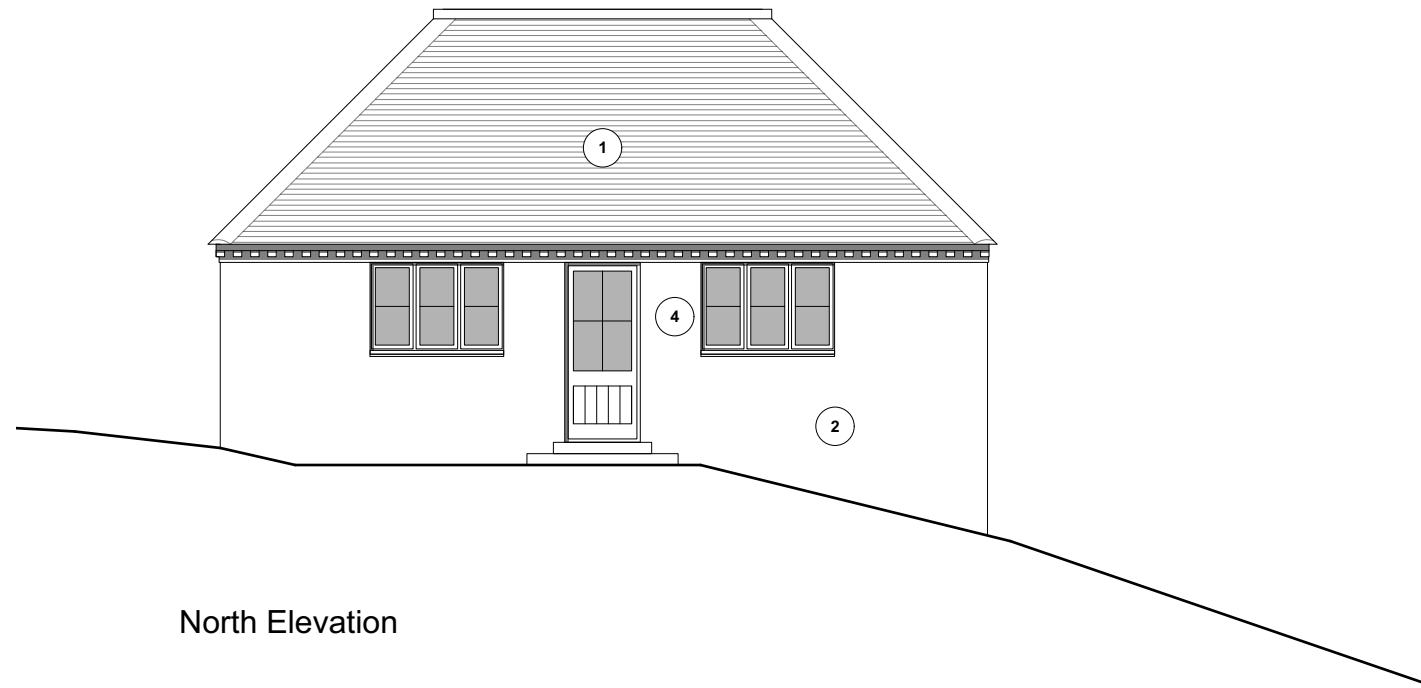

North Elevation

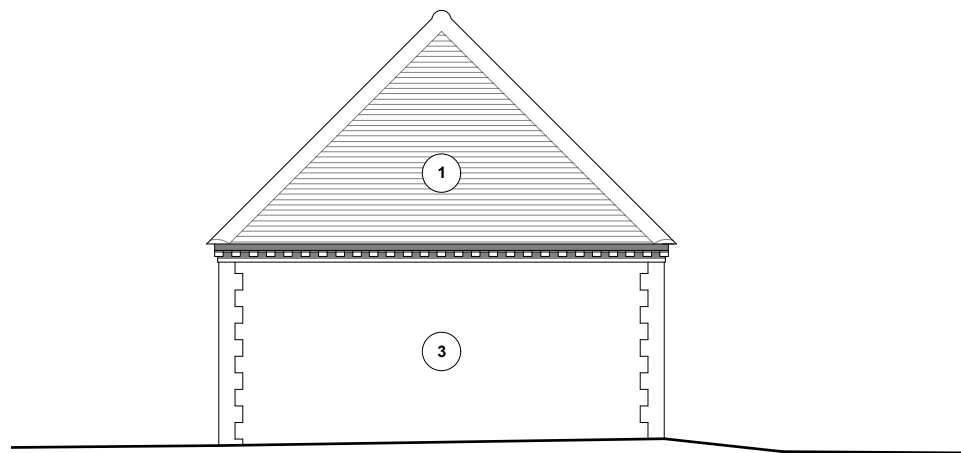

East Elevation



South Elevation

Rev	Date	Description
-	-	-



Annexe Proposed Elevations

Scale: 1:100@A3
Revision: -



DWG: 2010-11-02
Project: Sherburne House