


CAD DETAILS  
 WDS:  
 CB file: \_\_\_\_\_ Lscale: \_\_\_\_\_ Size: A1  
 Figured dimensions only are to be used.  
 © This drawing is the sole copyright of  
 BOHER ARCHITECTURE LIMITED  
 Any discrepancies between this drawing & other  
 information shall be reported to the Architect.  
 MODIFICATIONS to be made solely on  
 ORIGINAL MAGNETIC MEDIA.  
 REVISIONS:  
 REV: DATE: \_\_\_\_\_ REVISION: \_\_\_\_\_ BY: RWJ


Approximate total gross internal  
 floor space - 187.3 m<sup>2</sup>  
 2016 ft<sup>2</sup>

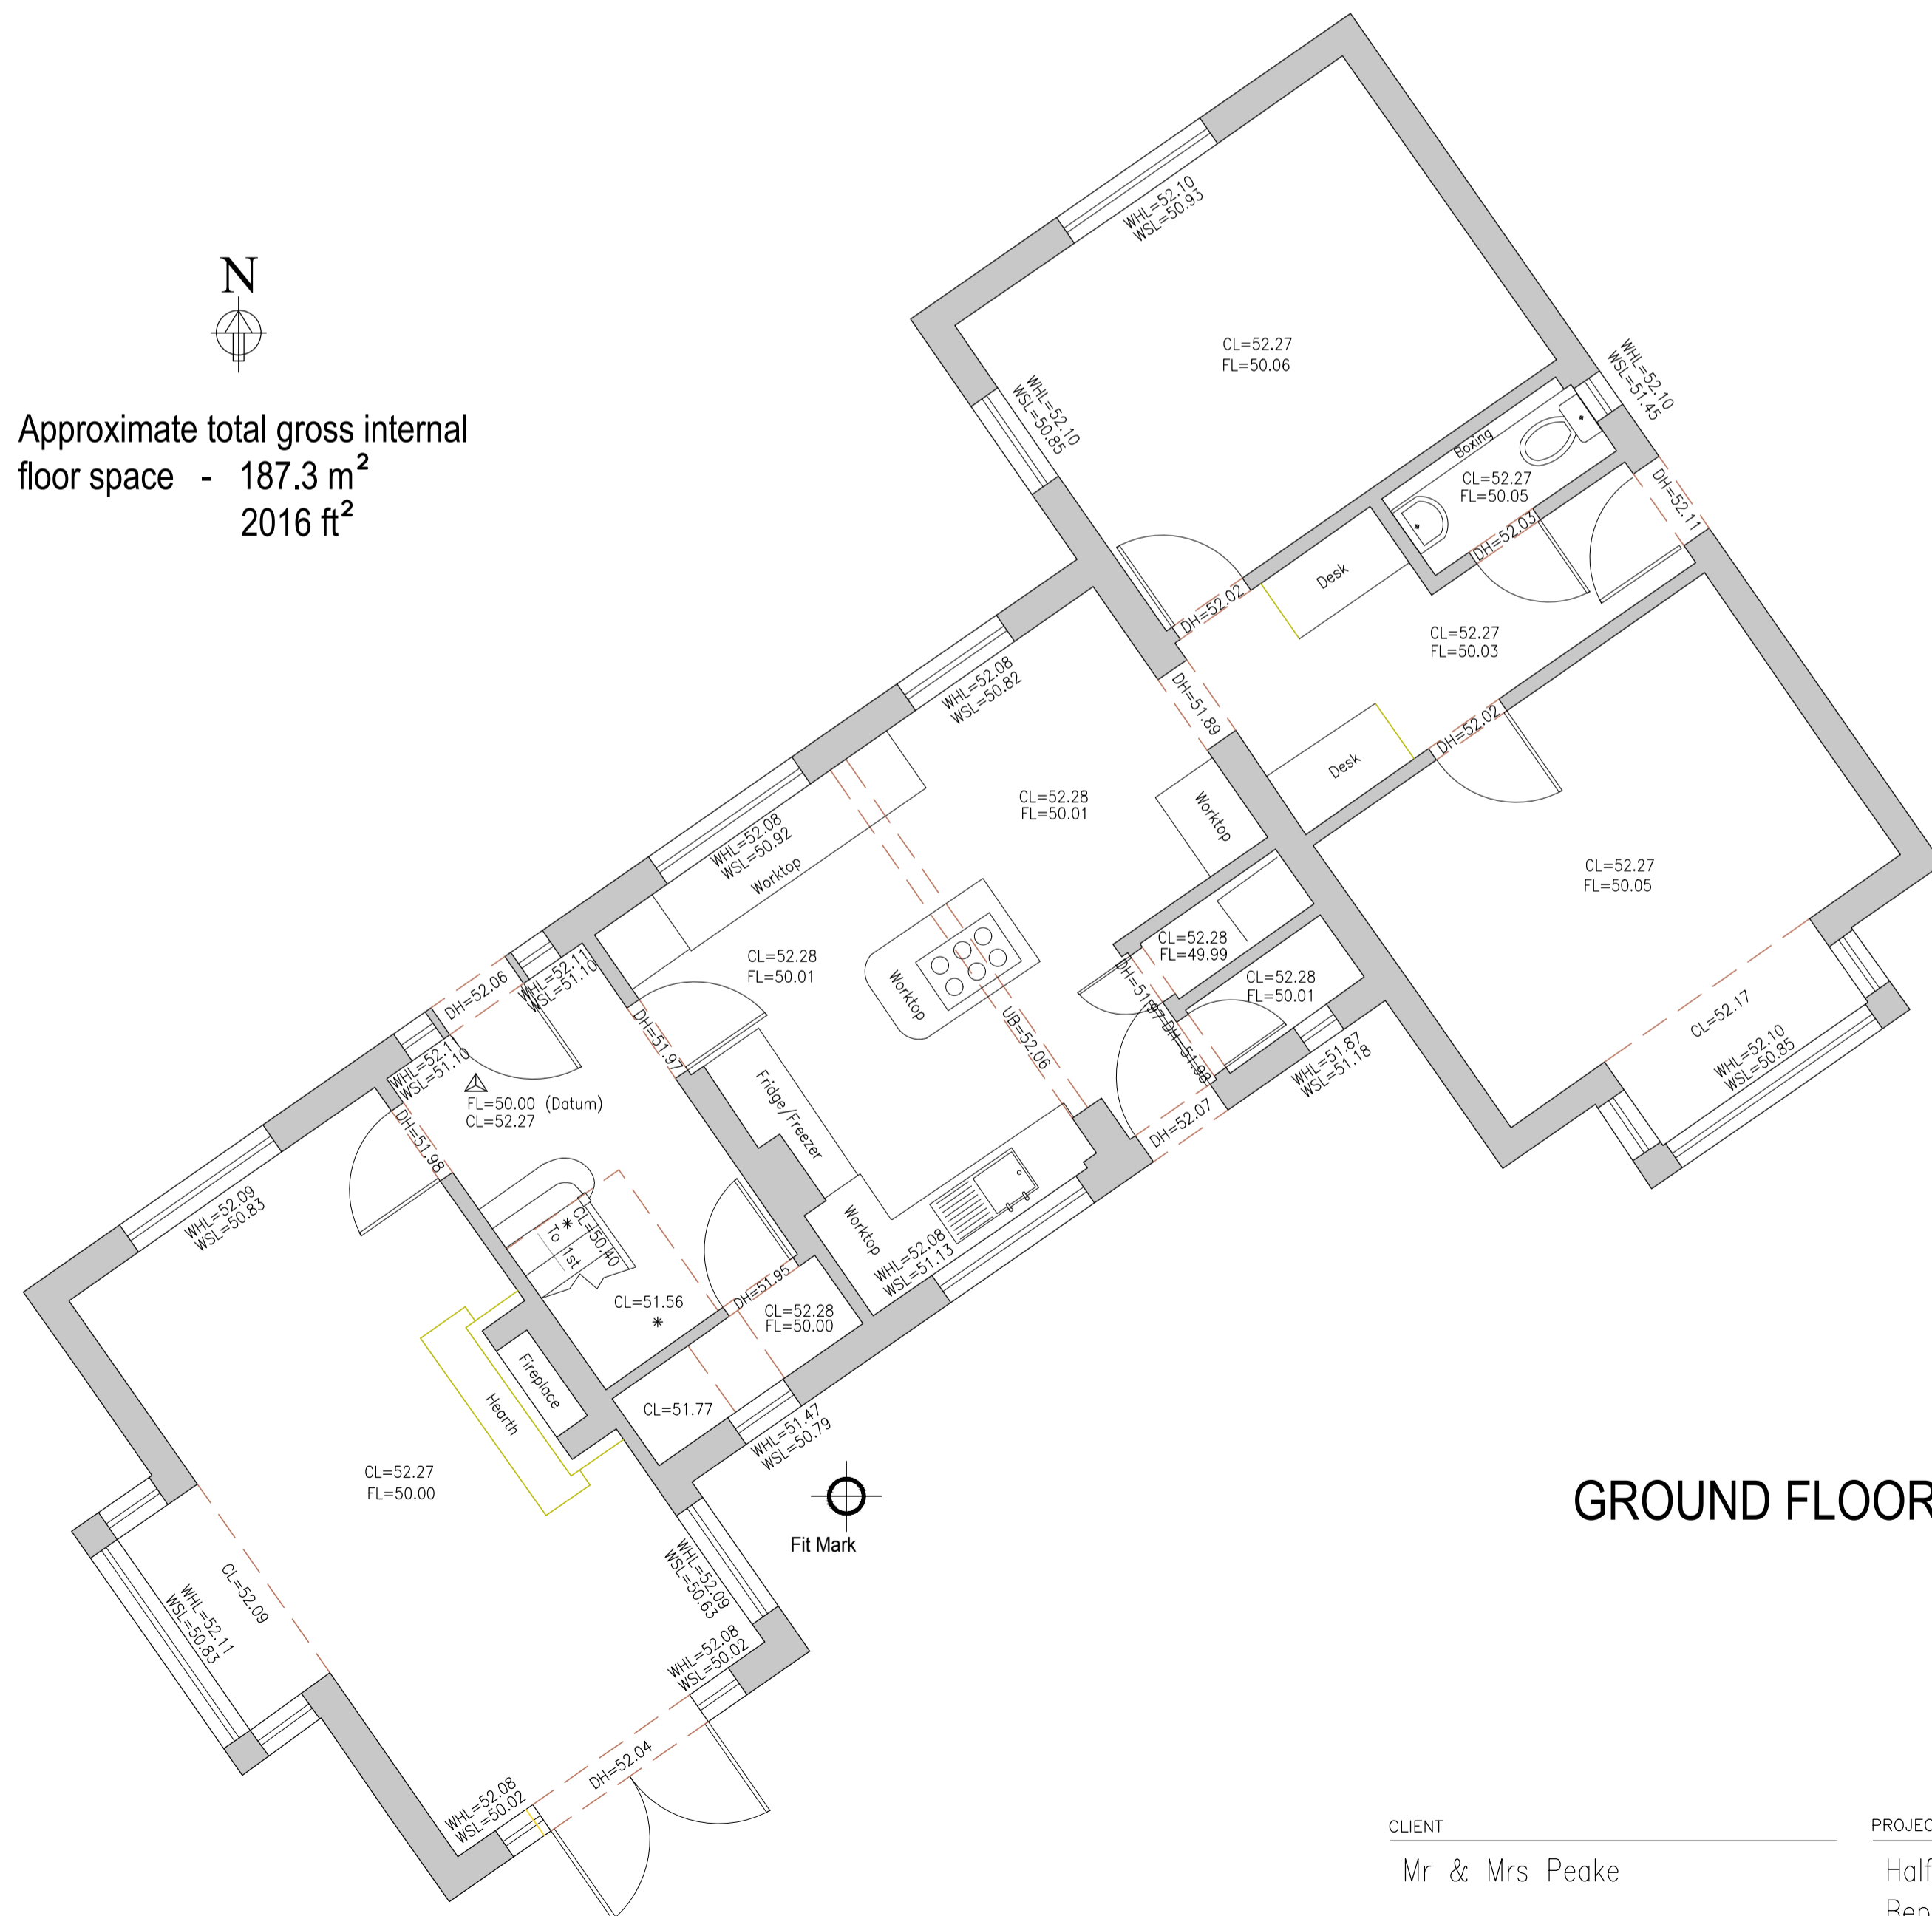

GROUND FLOOR



FIRST FLOOR

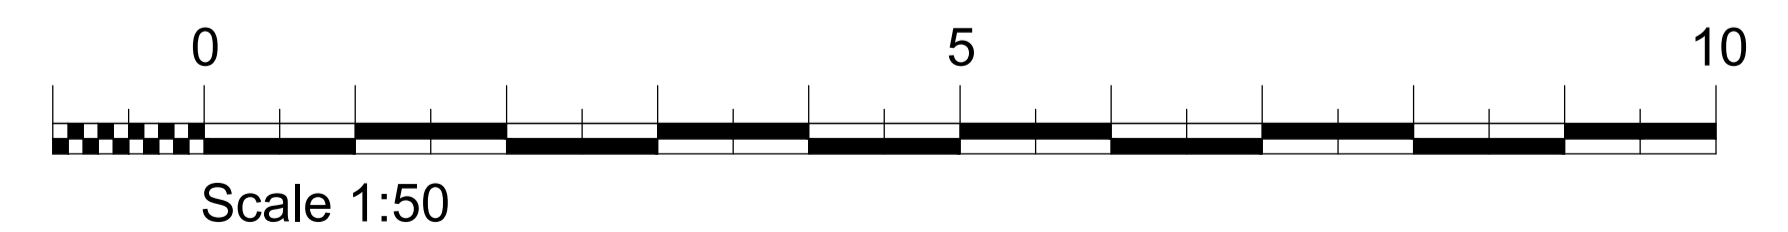

CLIENT Mr & Mrs Peake	PROJECT Half Acre Bepton Midhurst GU29 9RB	TITLE Existing Floor Plans Location Plan	STATUS Pre-Planning	DRAWN BY CB	REVIEWED BY CB
			DATE Dec. 2021	SCALE 1:50, 1:1250	DRAWING NUMBER 1468 P 001

01730 816336  
 07949 682974  
 info@boherarchitecture.com  
 www.boherarchitecture.com  
 Challenger House, Rumbolds Hill  
 Midhurst, GU29 9BY