

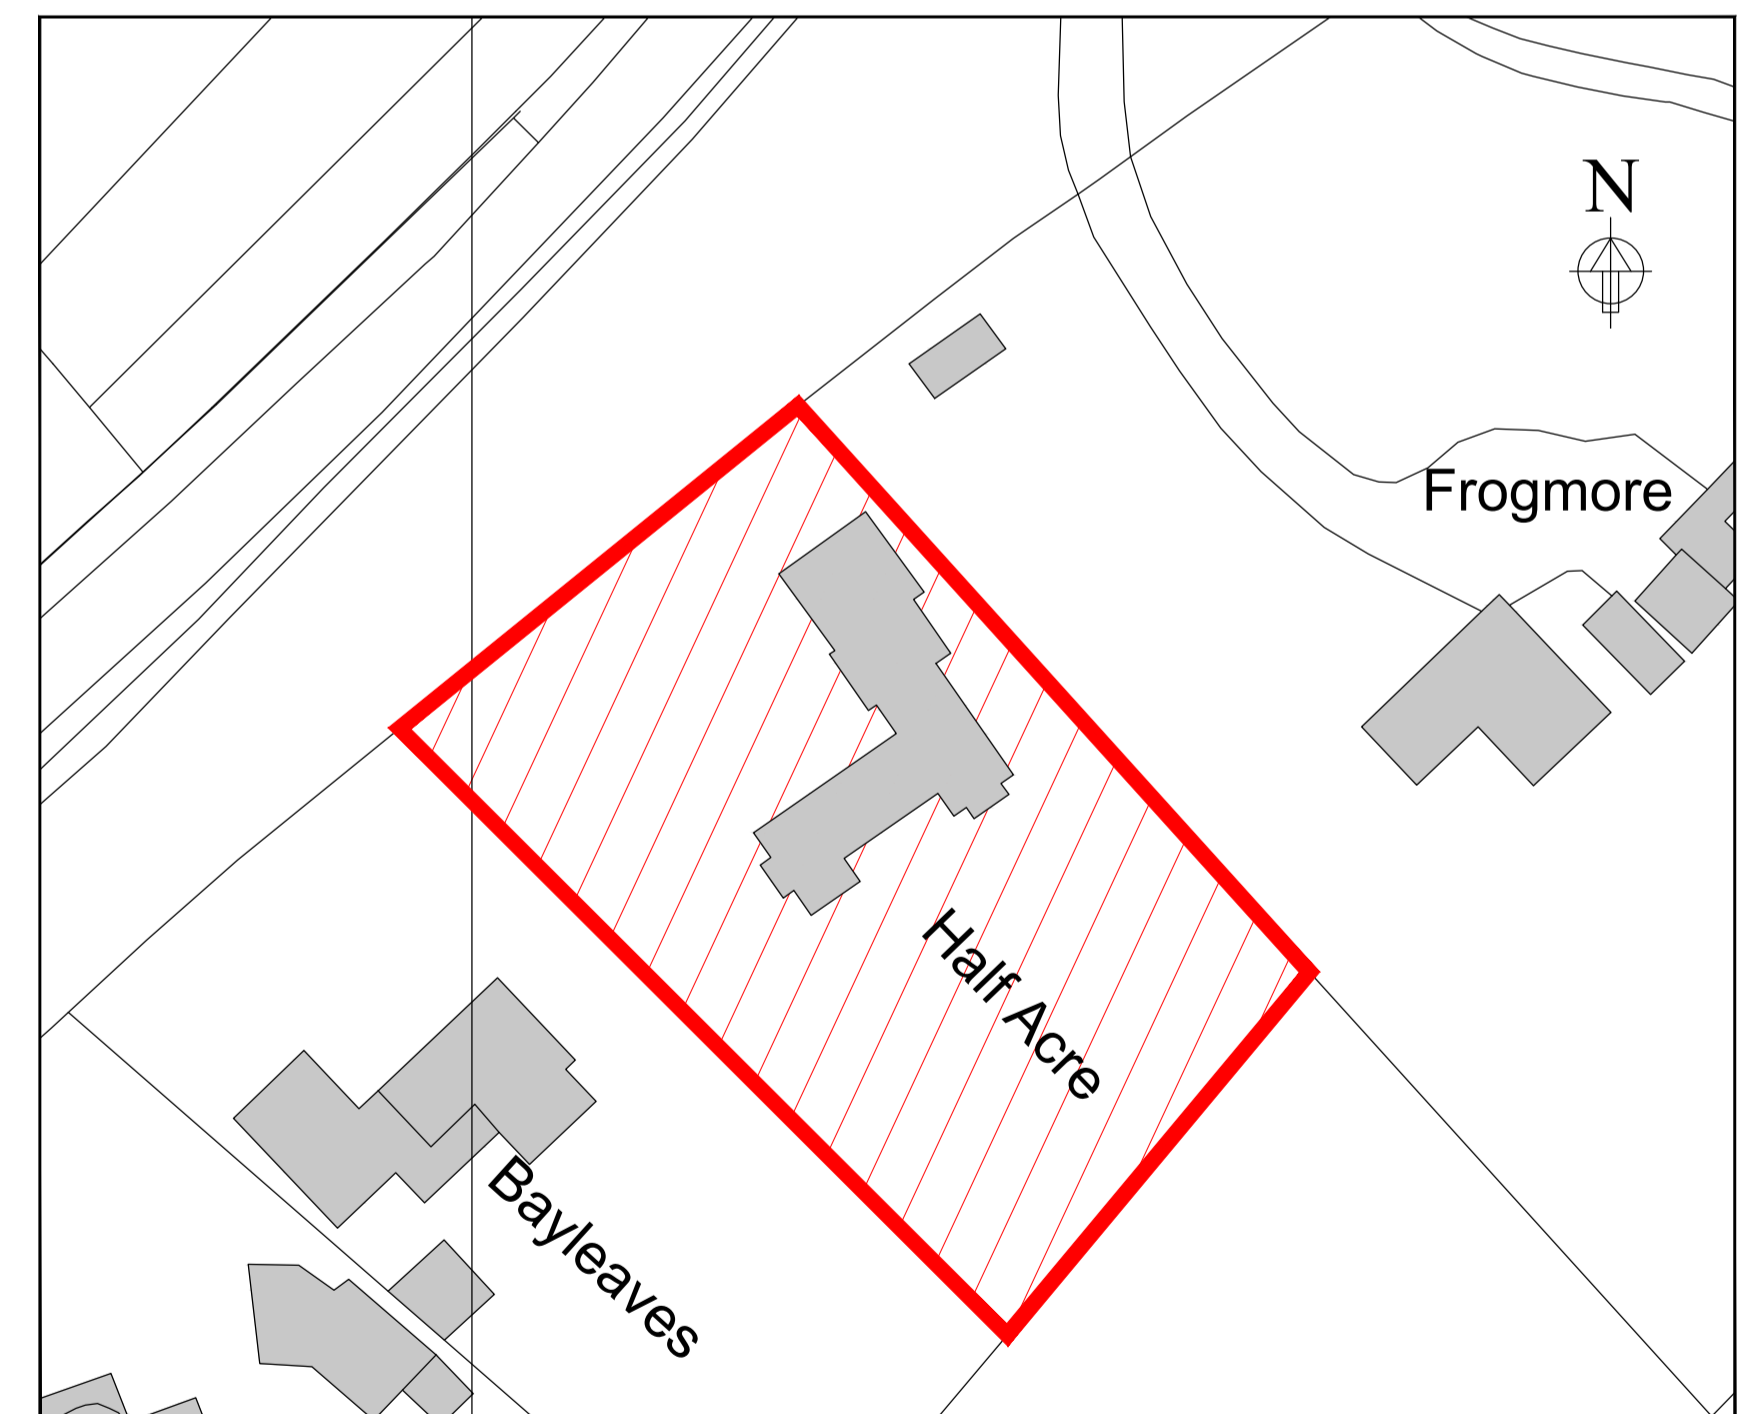


Approximate total gross internal
 floor space - 230 m²
 2475 ft²

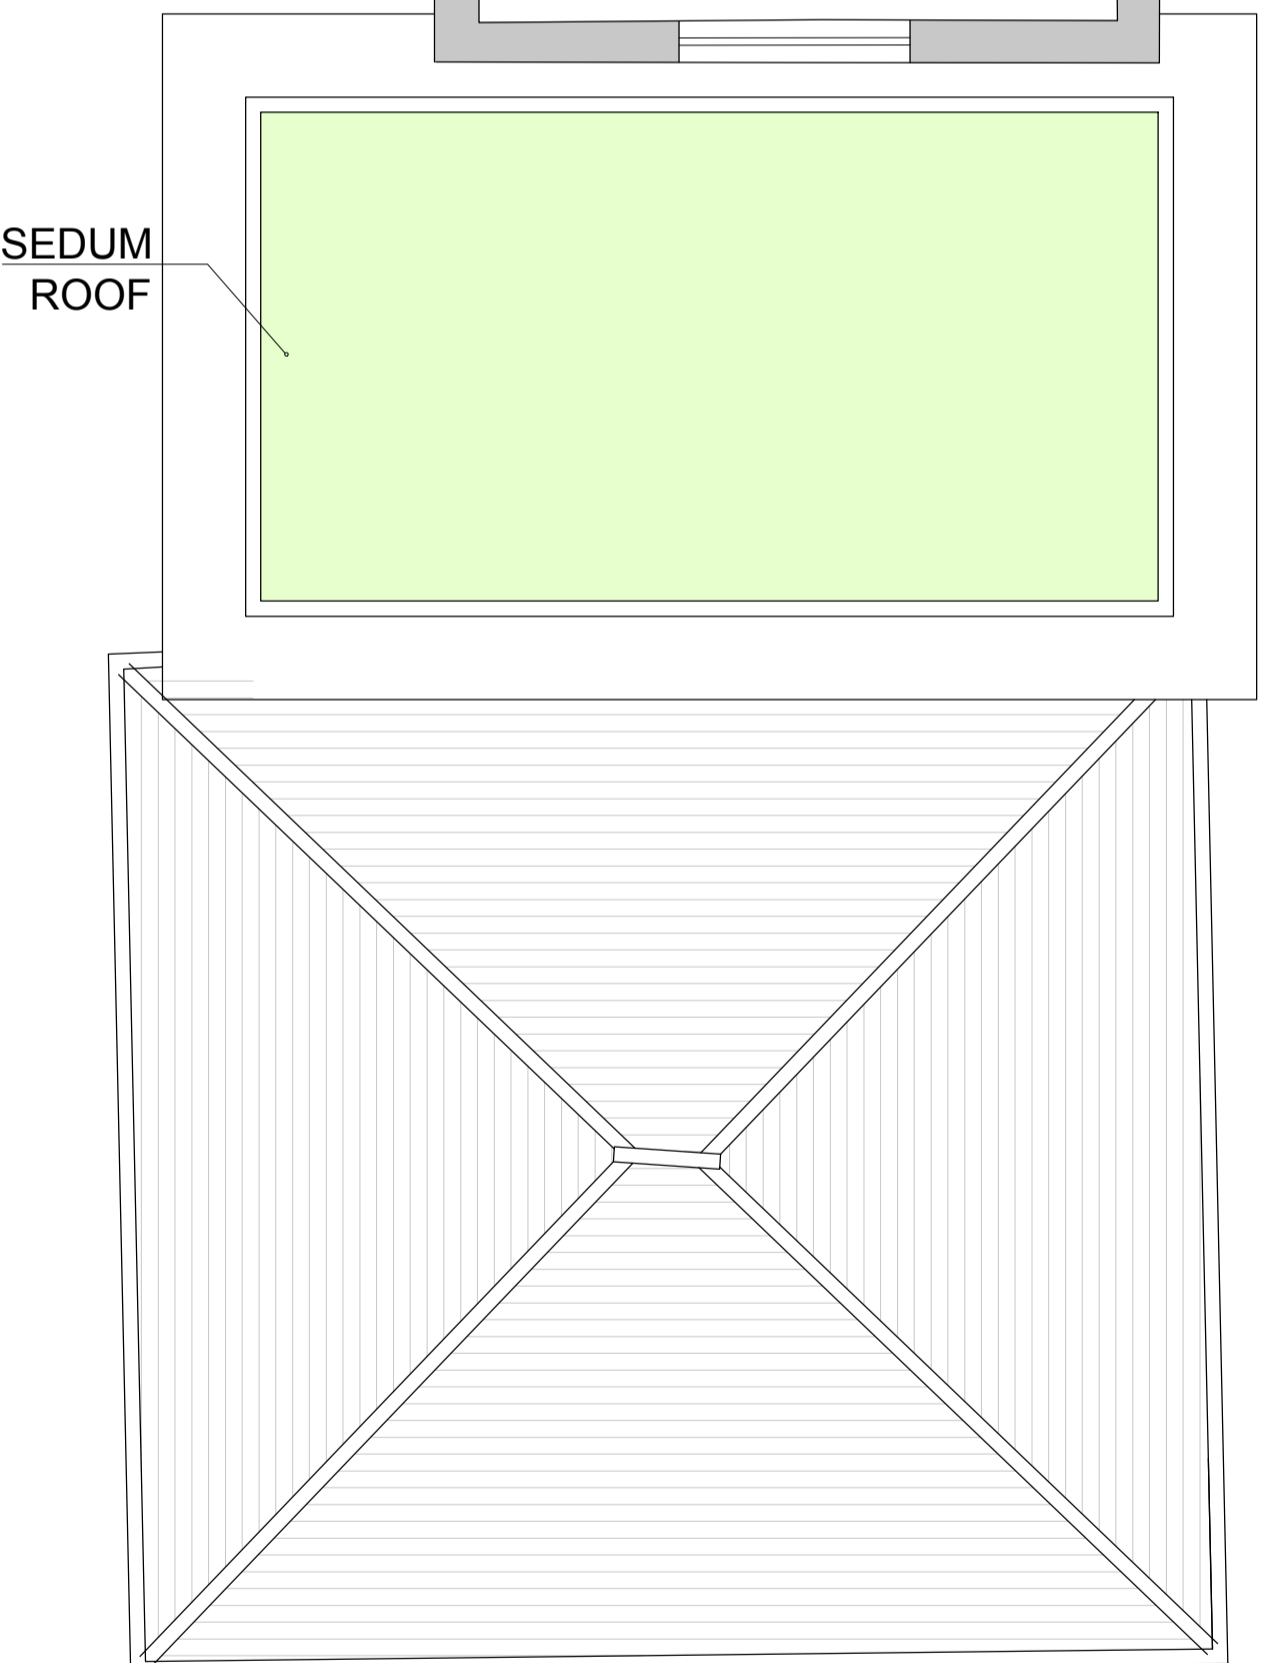

Scale 1:1250

SITE BOUNDARY

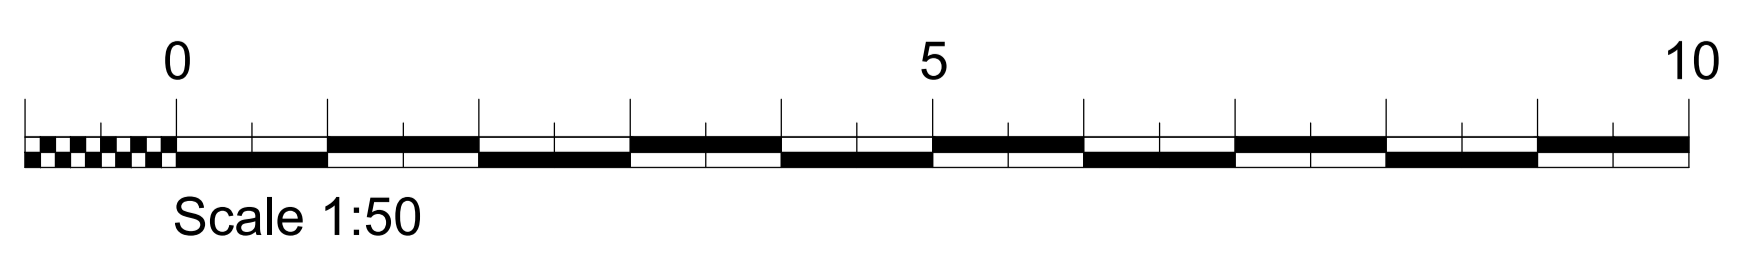

CLIENT Mr & Mrs Peake	PROJECT Half Acre Bepton Midhurst GU29 9RB	TITLE Proposed Floor Plans Location Plan	STATUS Pre-Planning	DRAWN BY CB	REVIEWED BY CB
DATE Dec. 2021	SCALE 1:50, 1:1250	DRAWING NUMBER 1468	P	003	

01730 816336
 07949 682974
 info@boherarchitecture.com
 www.boherarchitecture.com

Challenger House, Rumbolds Hill
 Midhurst, GU29 9BY

BOHER
 ARCHITECTURE