




Rear Elevation (south east)  
 Datum 47.00m

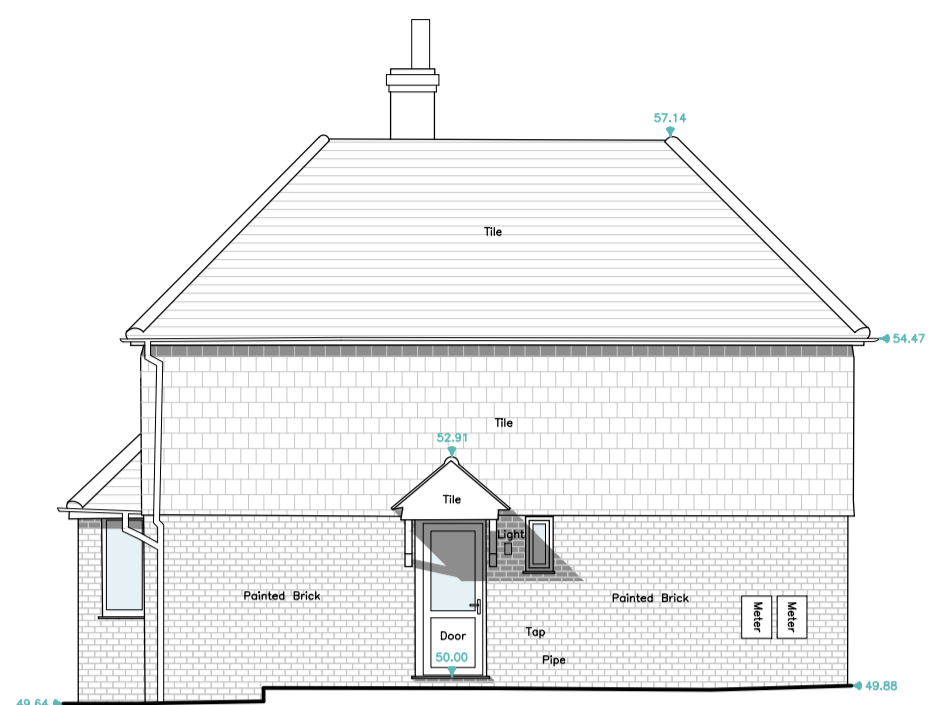



Side Elevation (north east)  
 Datum 47.00m

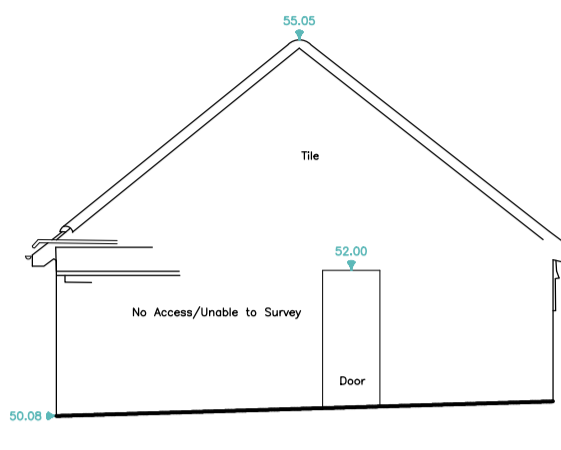


Front Elevation (north west)  
 Datum 47.00m

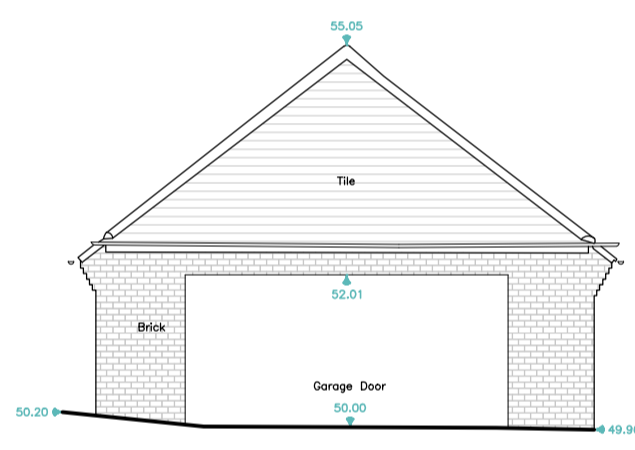


Side Elevation (south west)  
 Datum 47.00m

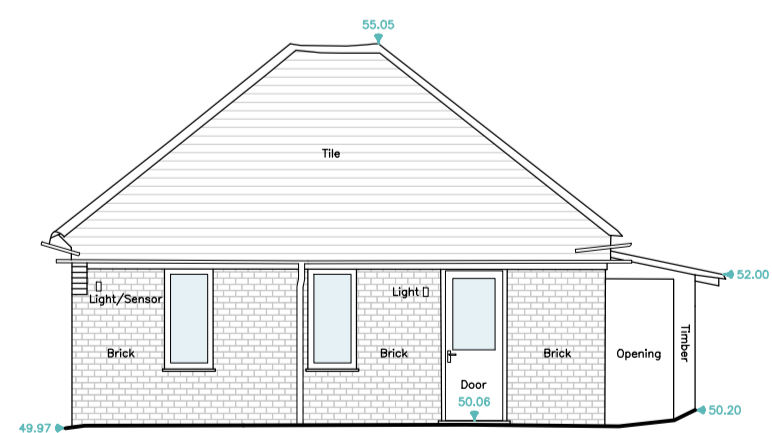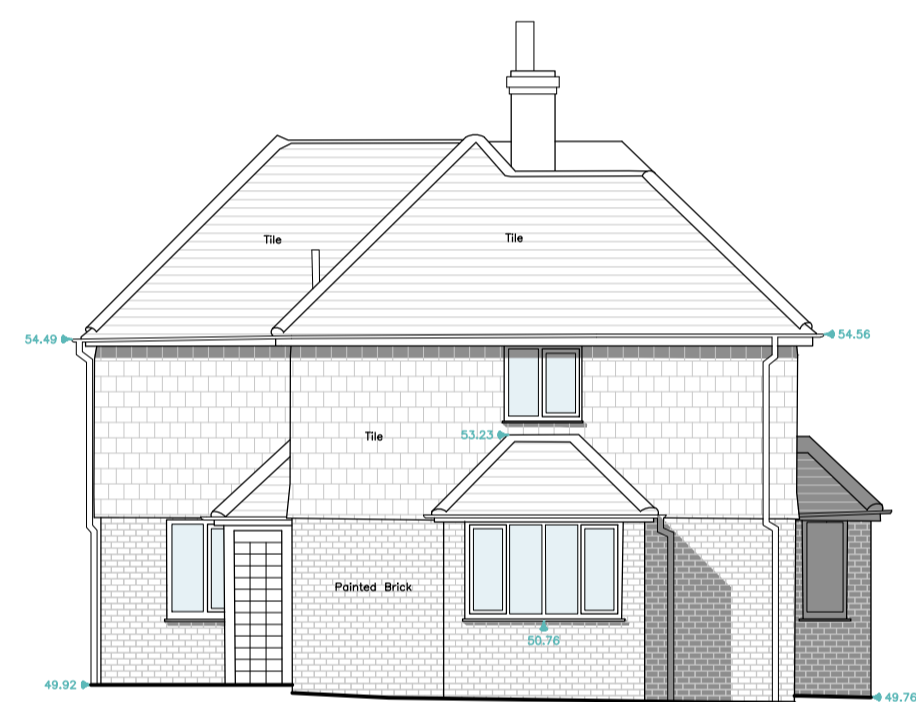

Elevation (south east)  
 Datum 47.00m

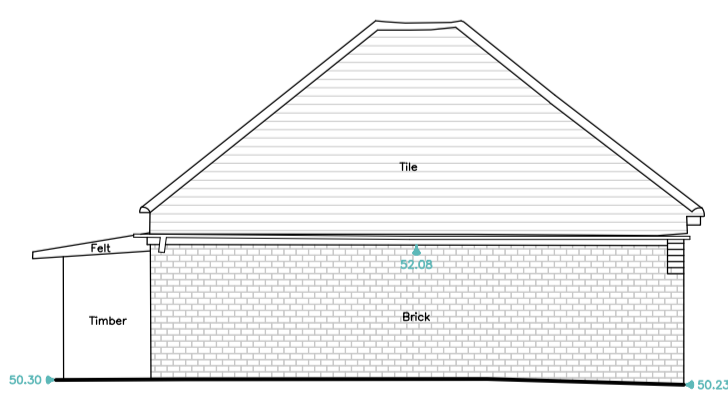

Elevation (north west)  
 Datum 47.00m

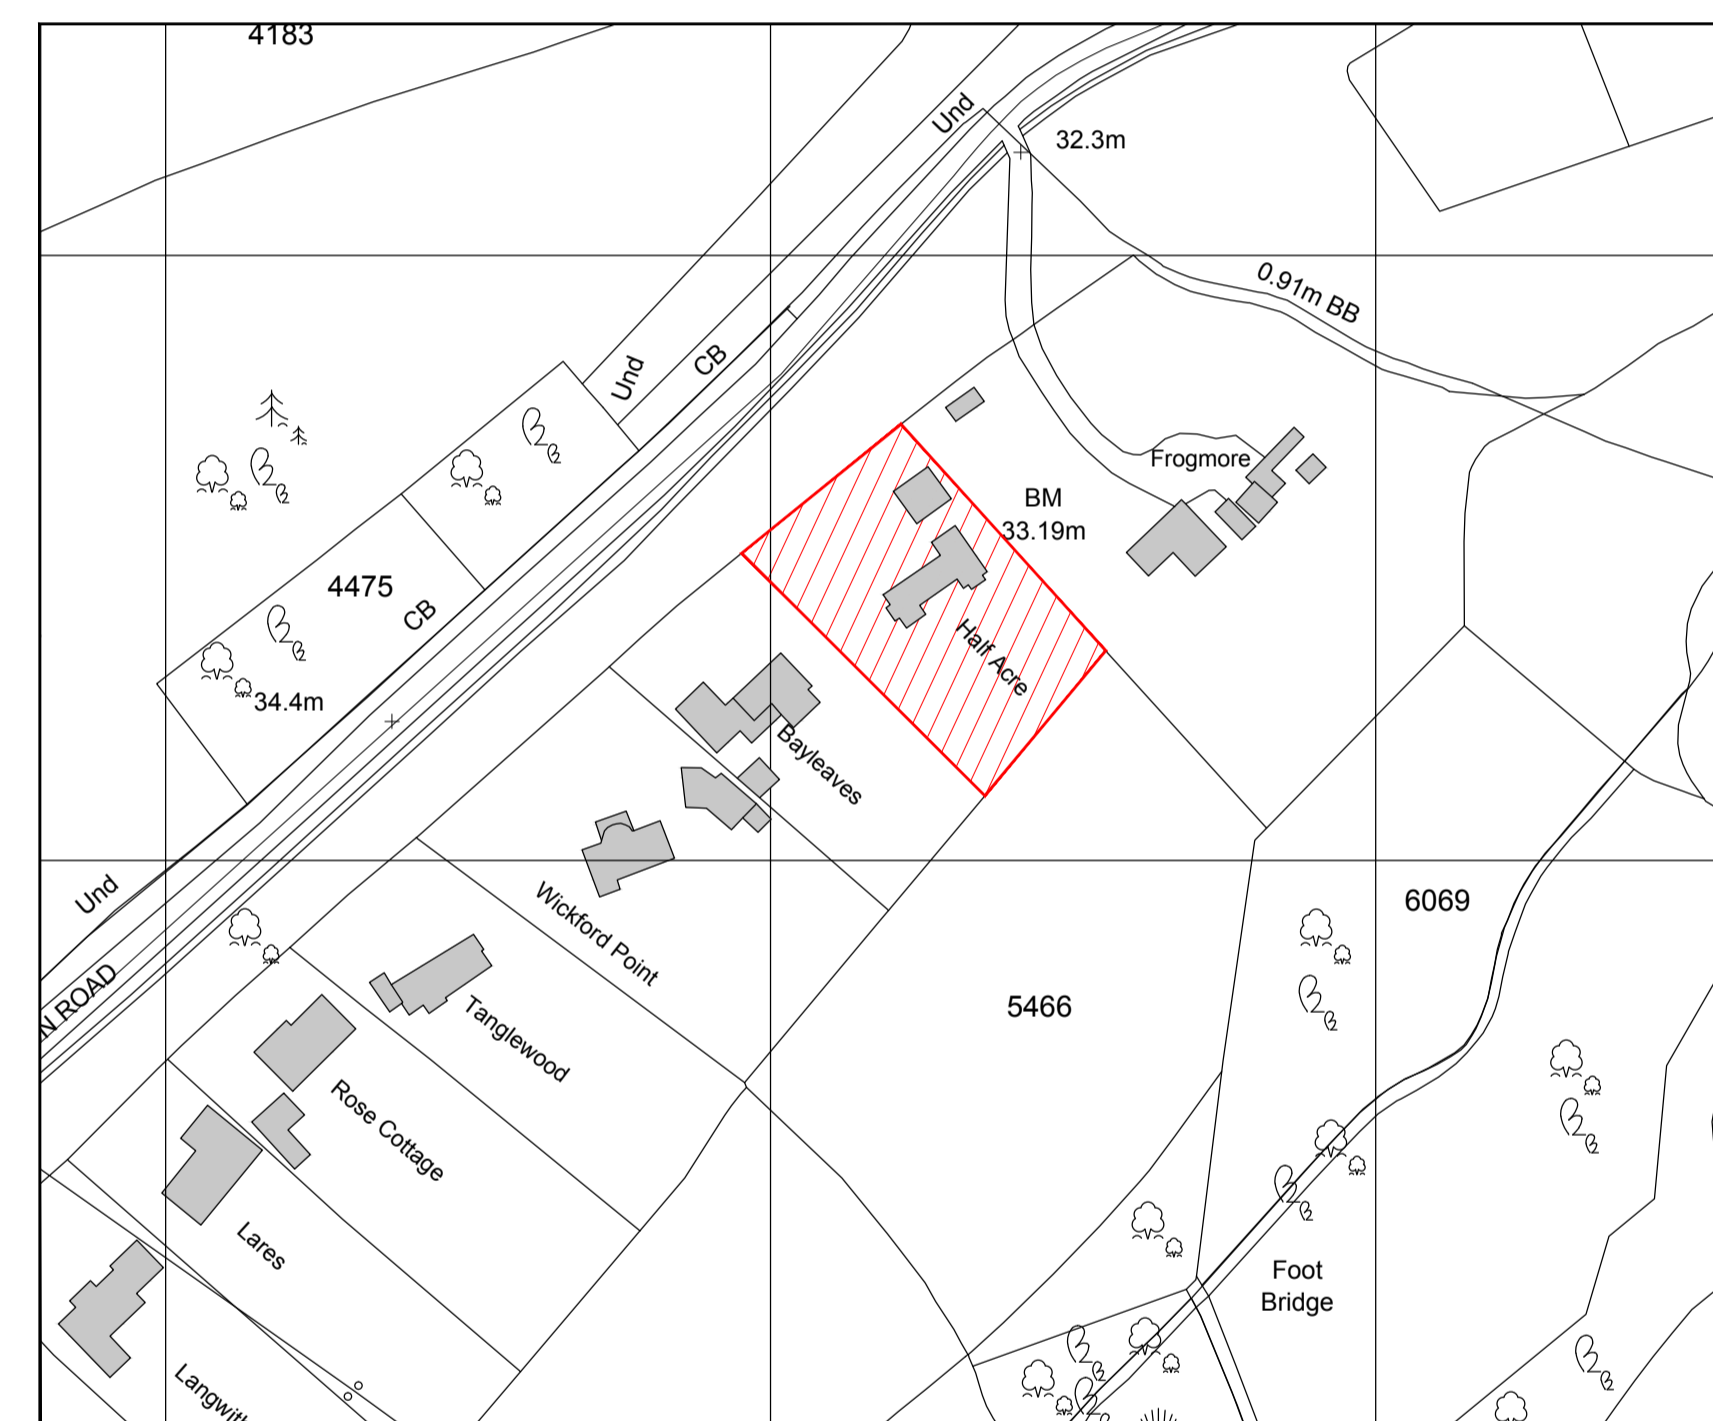

SITE BOUNDARY

Scale 1:1250



CLIENT Mr & Mrs Peake	PROJECT Half Acre Bepton Midhurst GU29 9RB	TITLE Existing Elevations Location Plan	STATUS Pre-Planning	DRAWN BY CB	REVIEWED BY CB
DATE Dec. 2021	SCALE © A1 1:100, 1:1250	DRAWING NUMBER 1468	P	002	

01730 816336  
 07949 682974  
 info@boherarchitecture.com  
 www.boherarchitecture.com

Challenger House, Rumbolds Hill  
 Midhurst, GU29 9BY

**BOHER**  
ARCHITECTURE