




GROUND FLOOR BLOCK PLAN

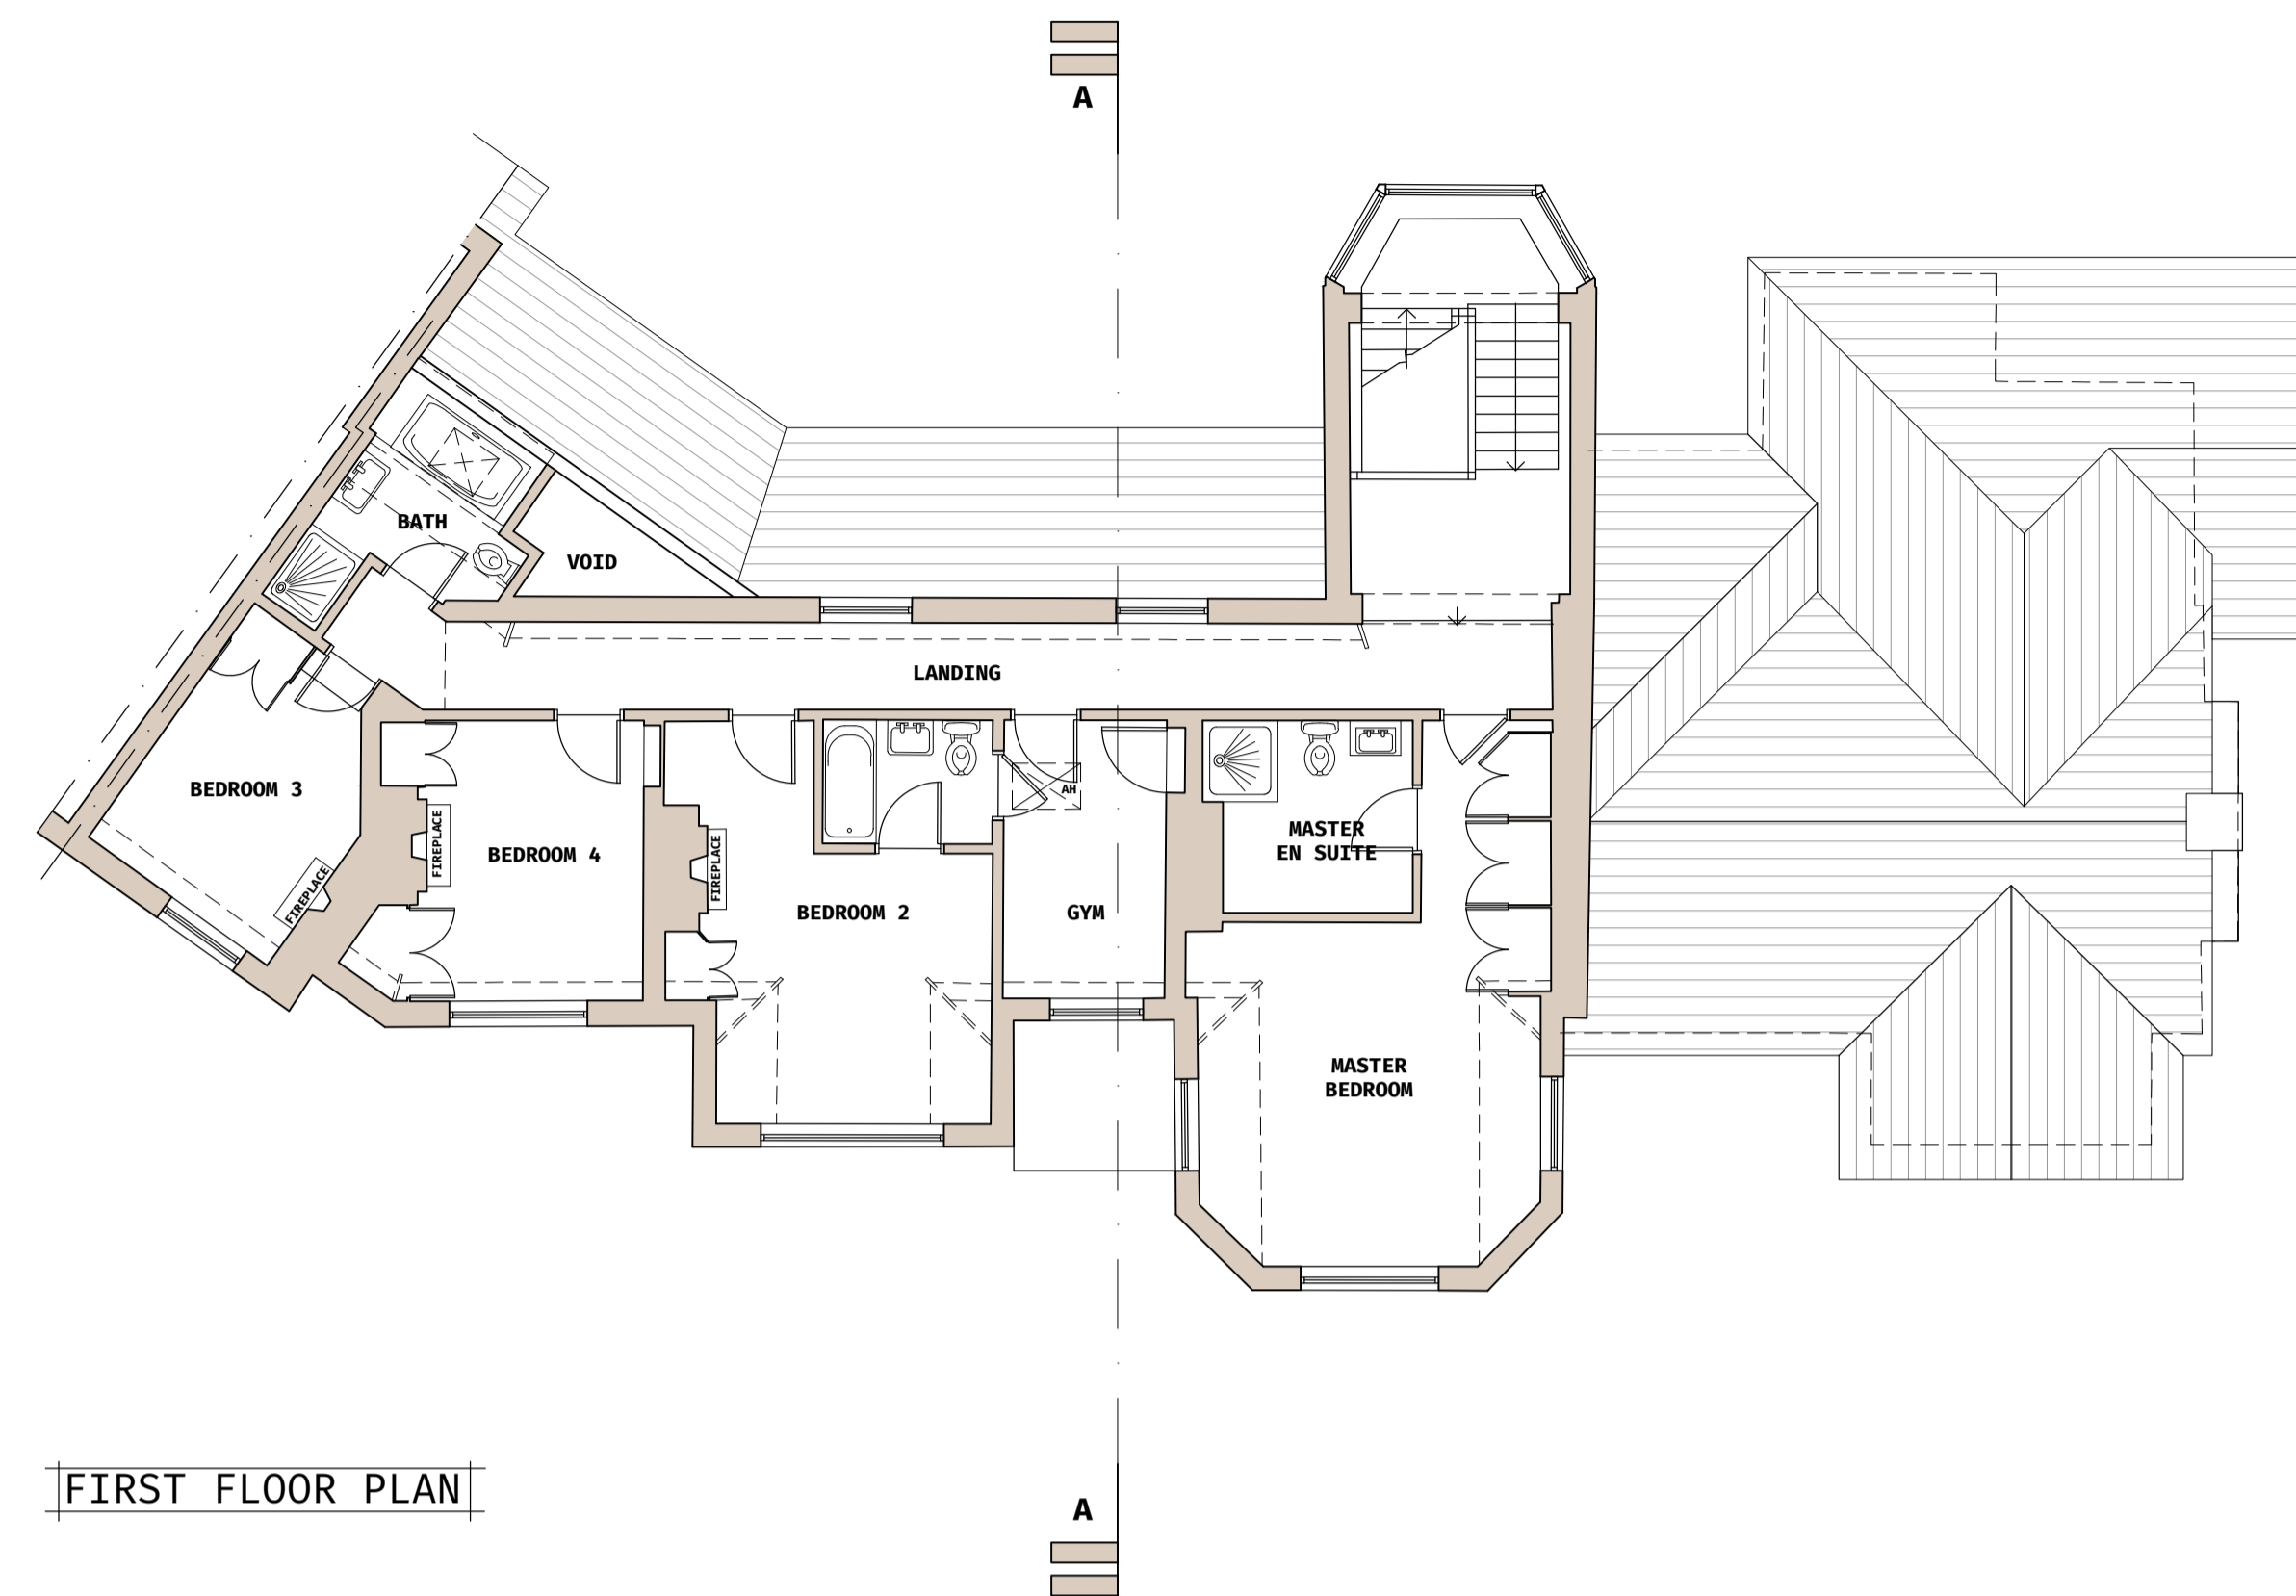


FIRST FLOOR PLAN

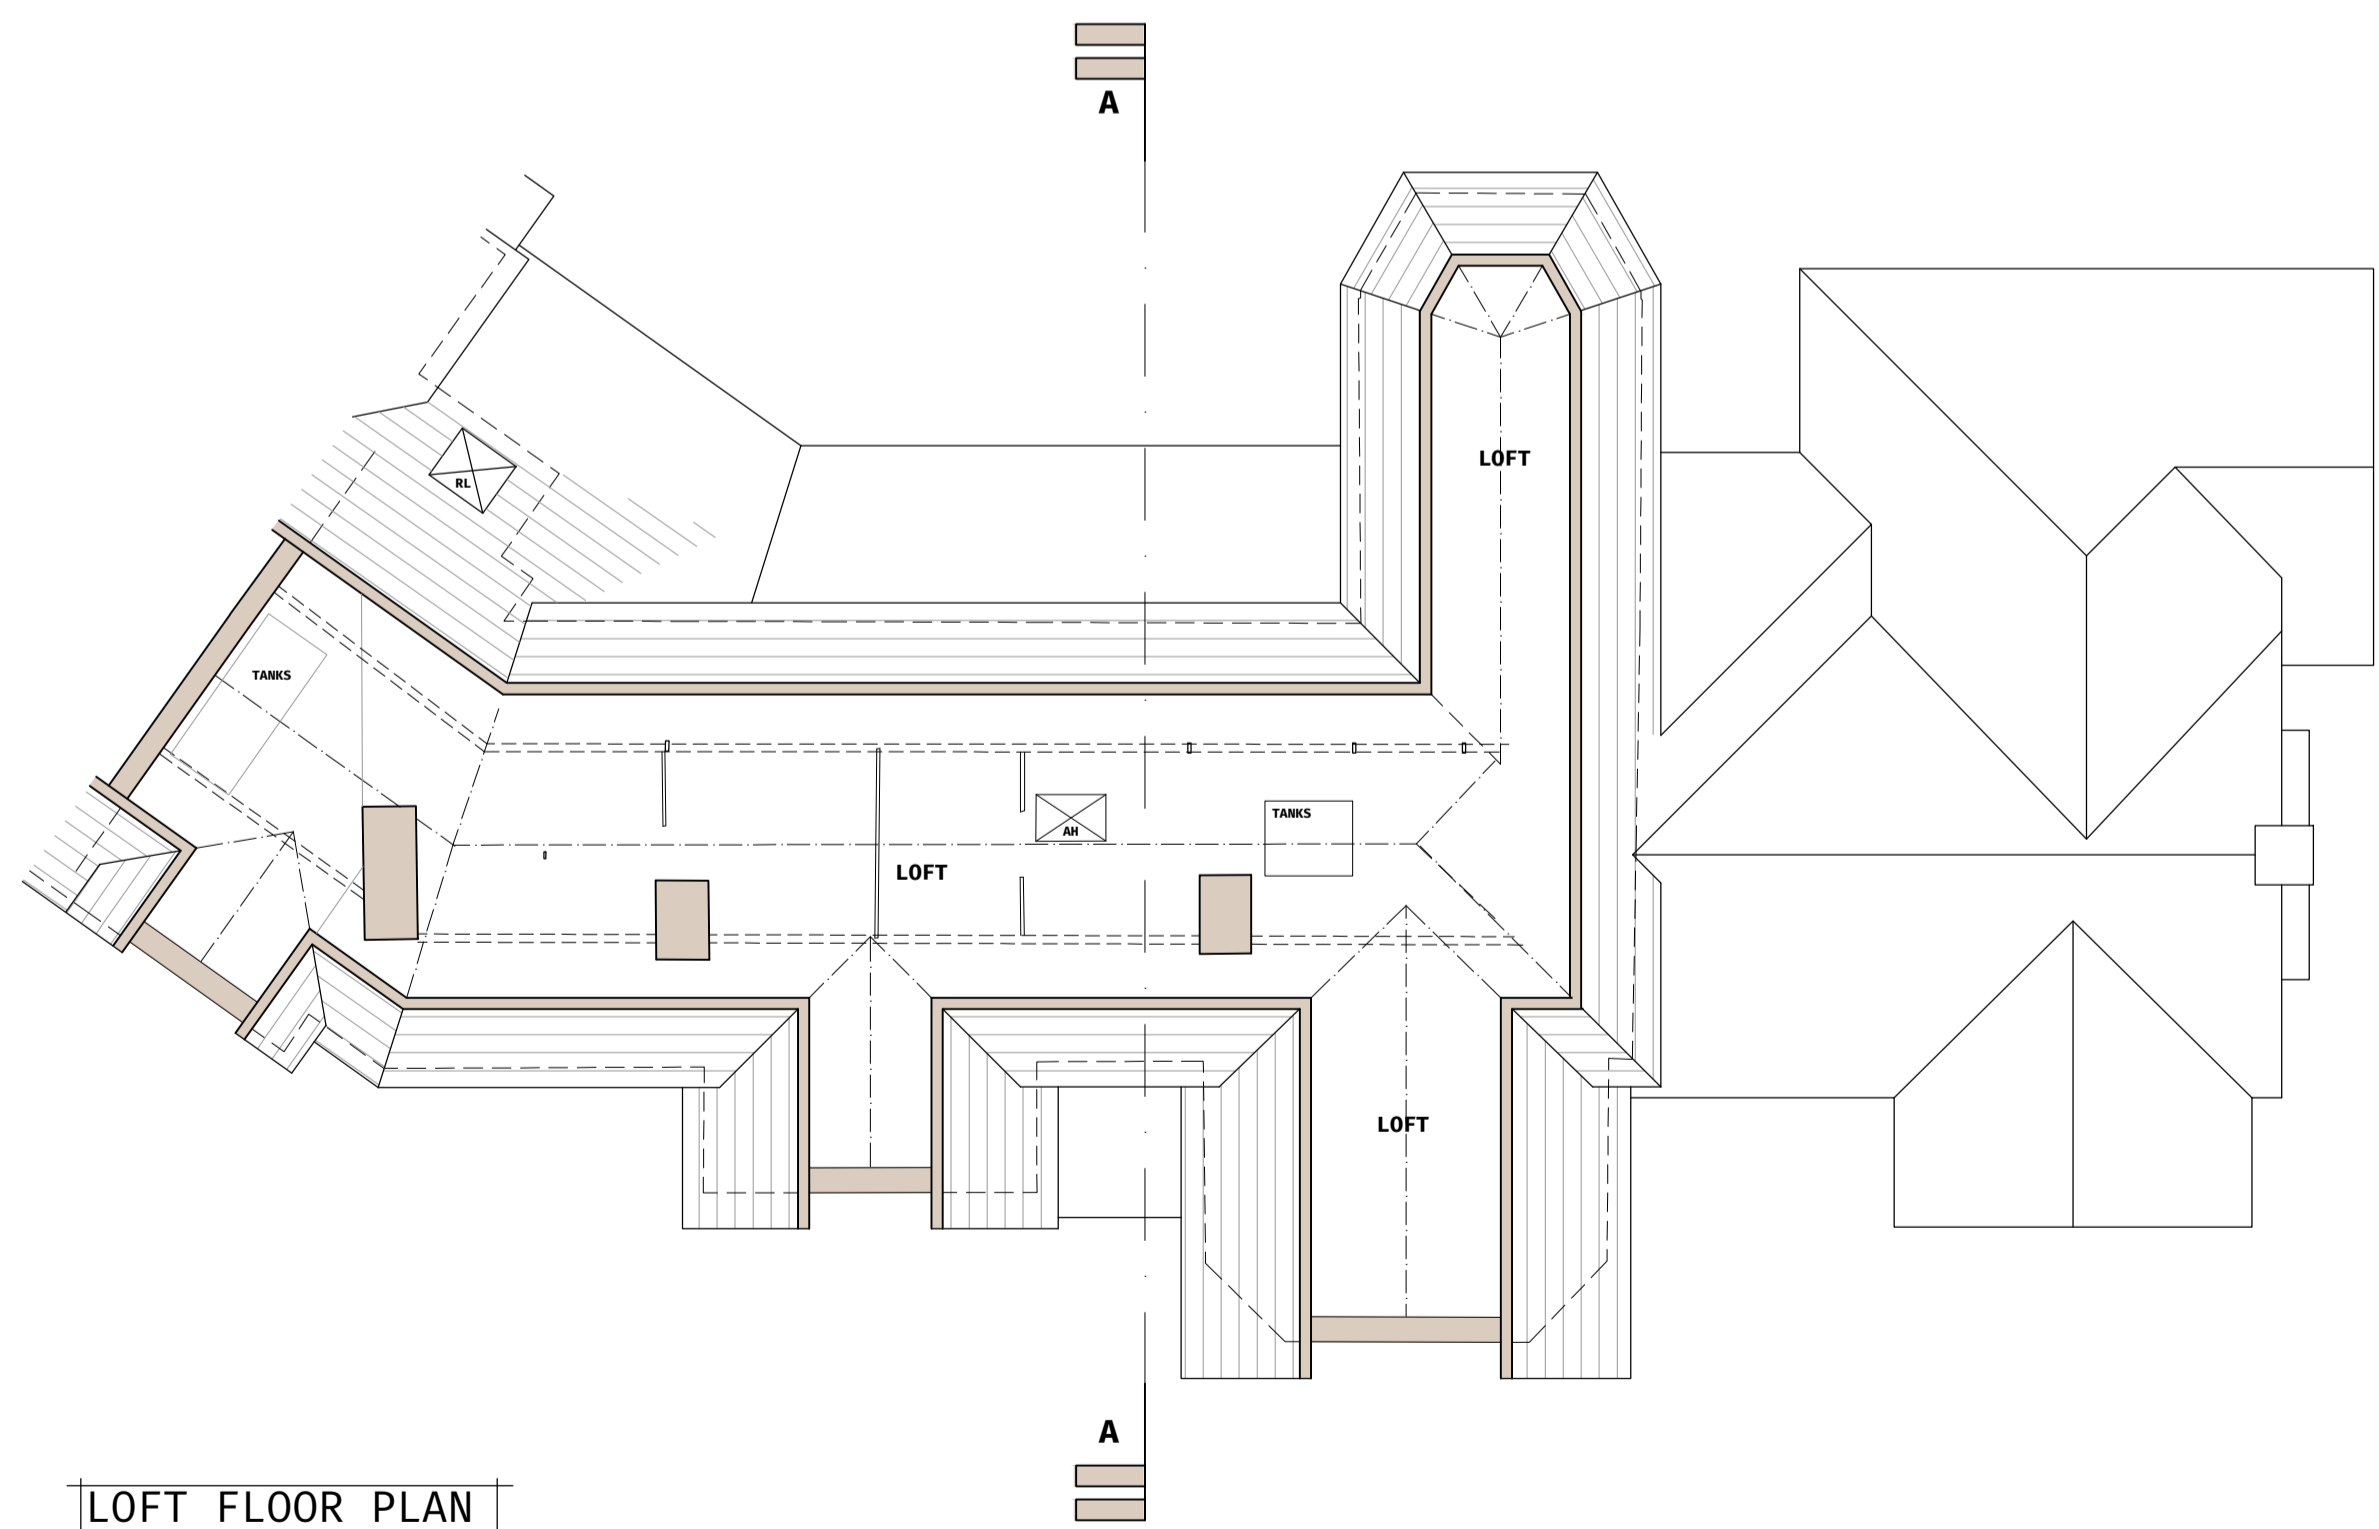

LOFT FLOOR PLAN

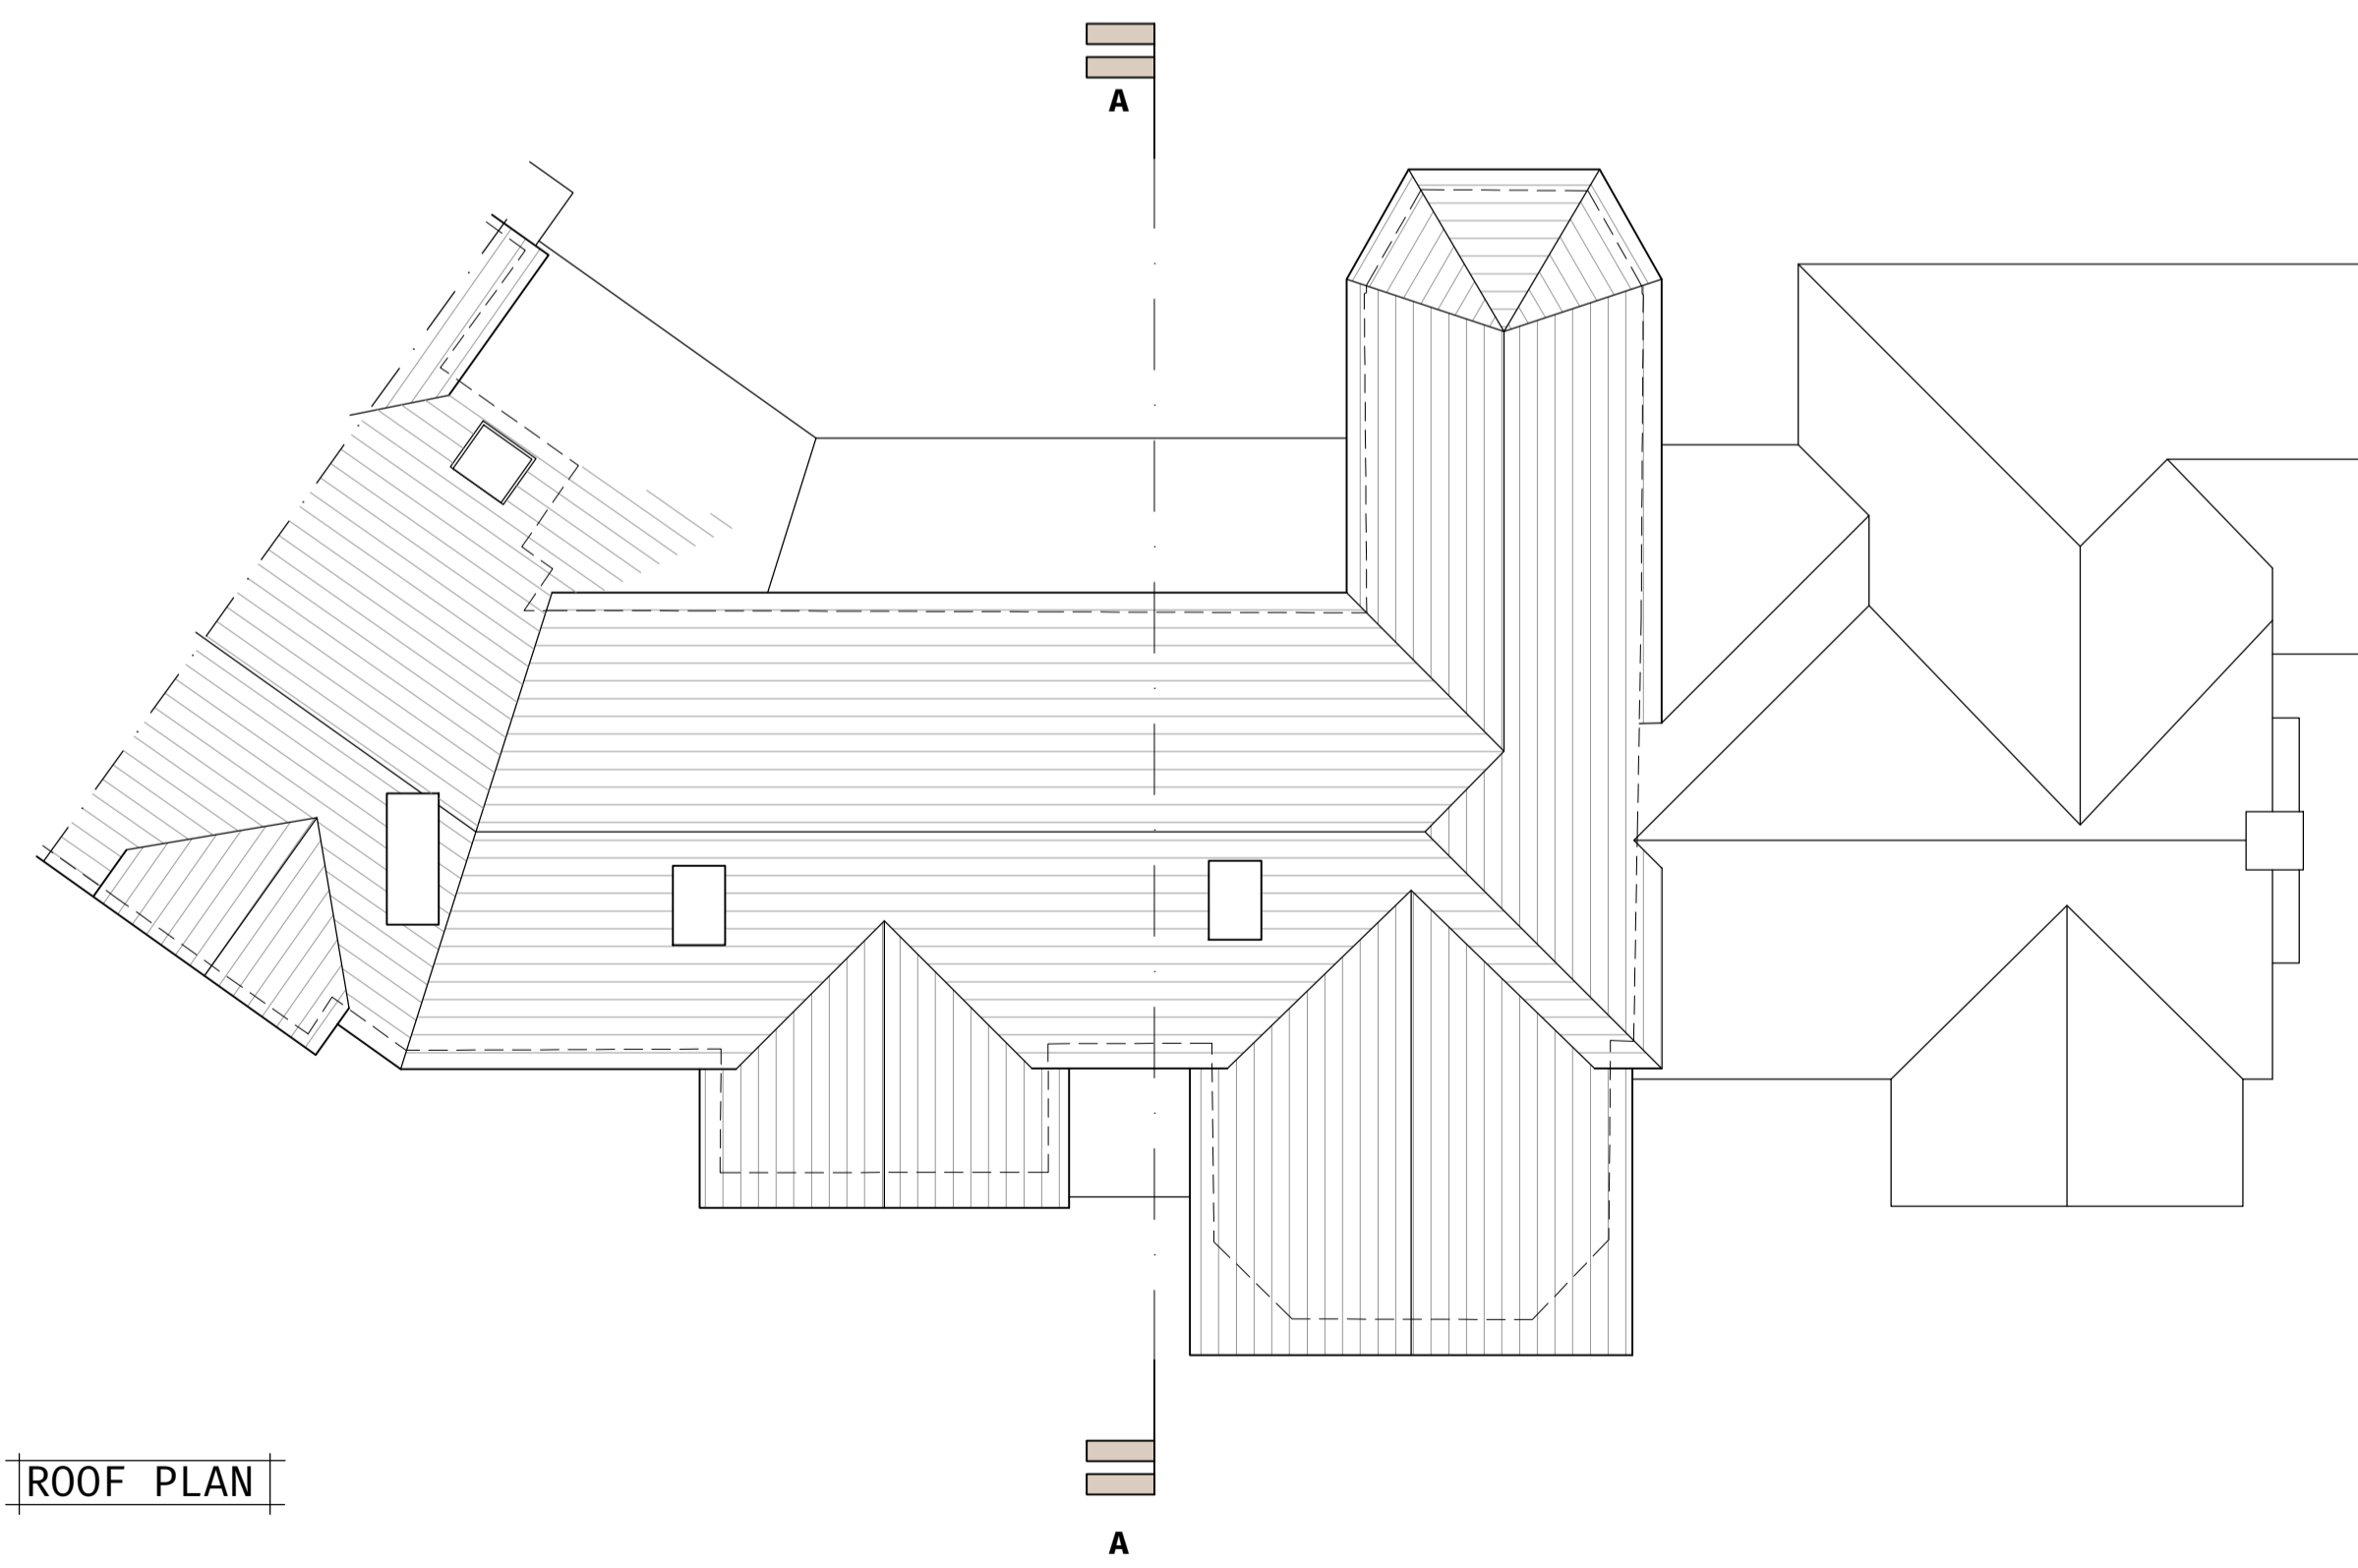

ROOF PLAN

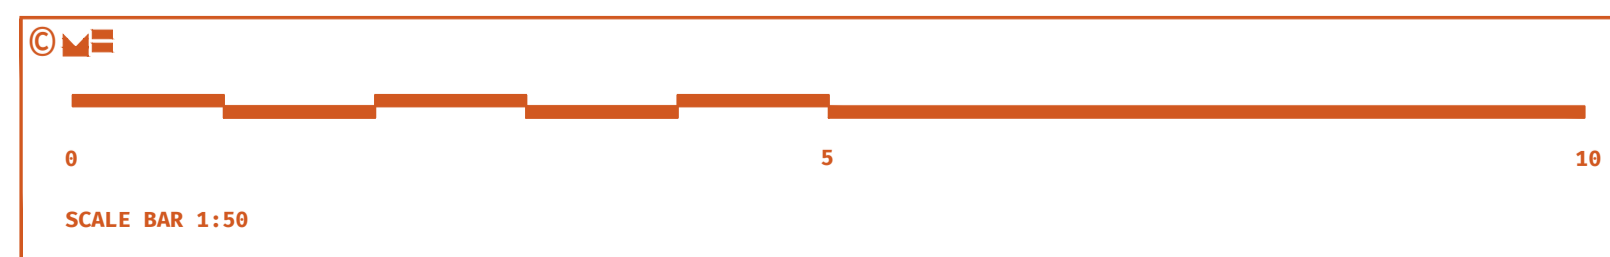

REV	Date	Comment	By
-----	------	---------	----

GENERAL NOTE:
 SETTING OUT TO BE AGREED ON SITE WITH THE PROJECT SUPERVISOR. ALL DIMENSIONS TO BE CHECKED ON SITE BY THE GENERAL CONTRACTOR. DISCREPANCIES TO BE REPORTED IMMEDIATELY TO THE PROJECT SUPERVISOR.

Existing Plans
 Drawn by: CDM Checked by: TH
 Scale: 1:100@A1

Mr and Mrs O'Donoghue
 Dickhurst Hall
 Crippelcrutch Hill

DICKHURST HALL

21-1919
02

Mitchell Evans
 90 / Meadow
 Godalming
 GU7 3HY
 01483 453 453

