





FRONT NORTH ELEVATION




REAR SOUTH ELEVATION

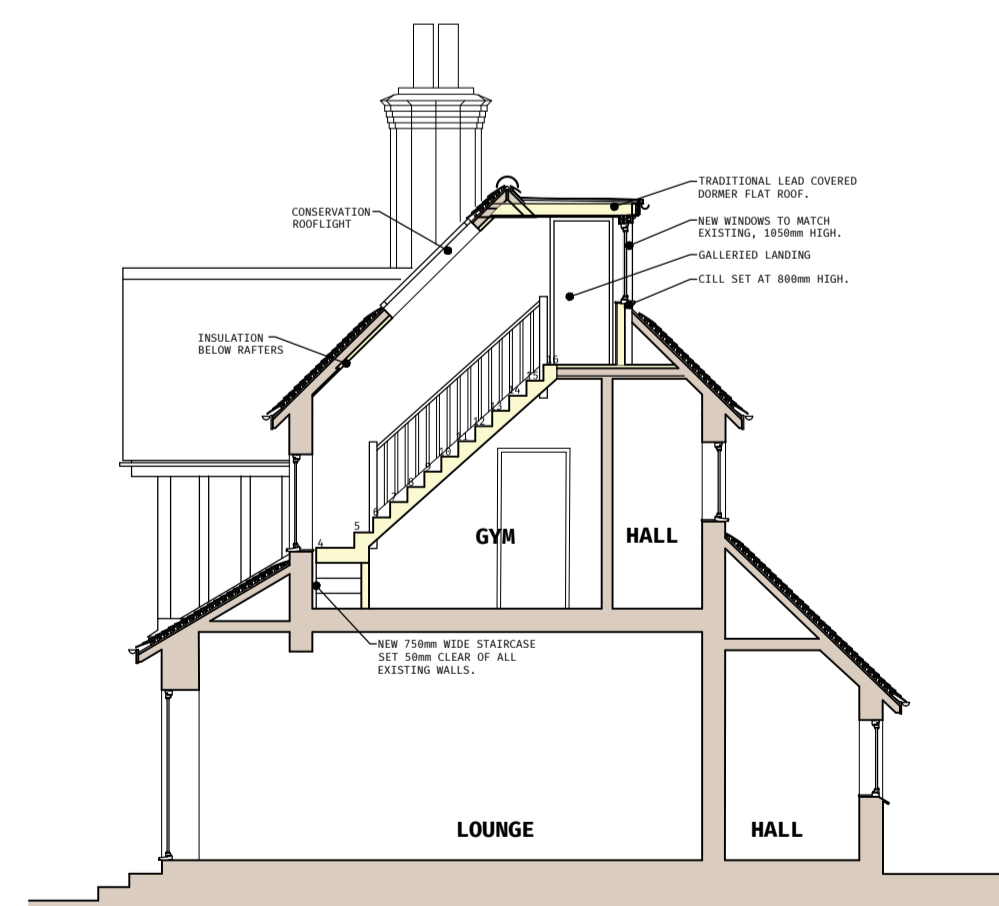


SECTION A-A

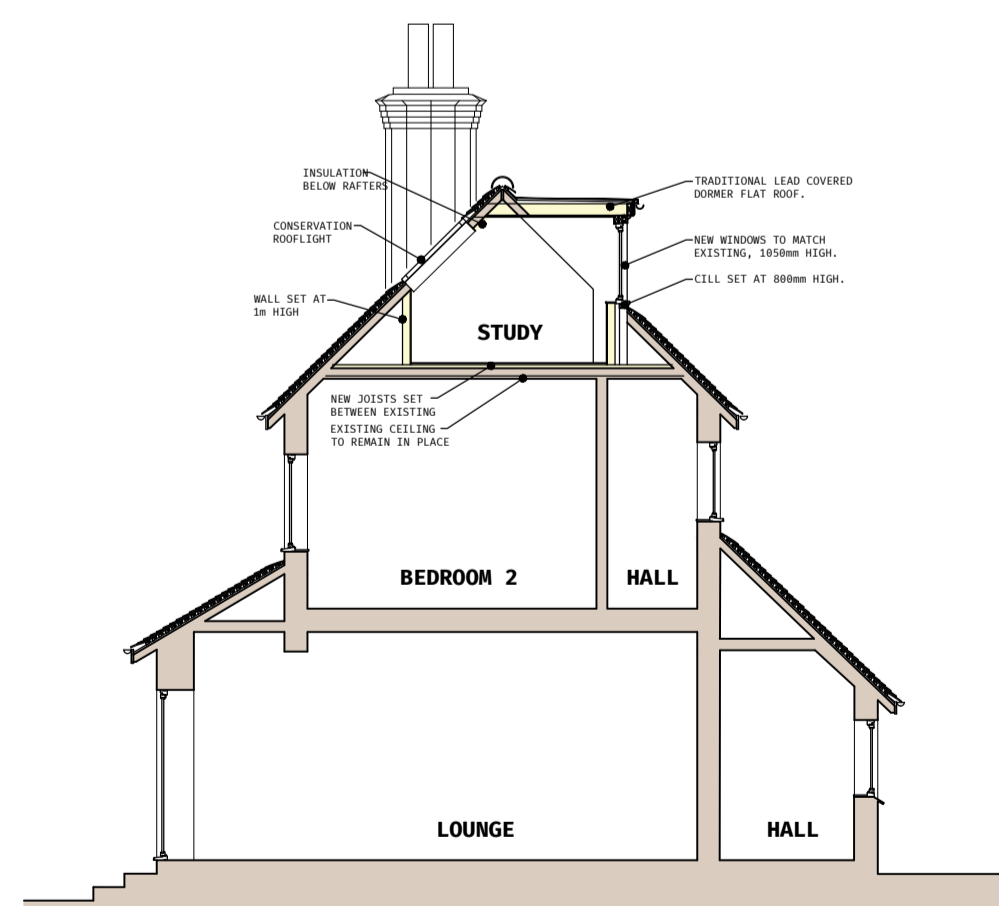

SECTION B-B

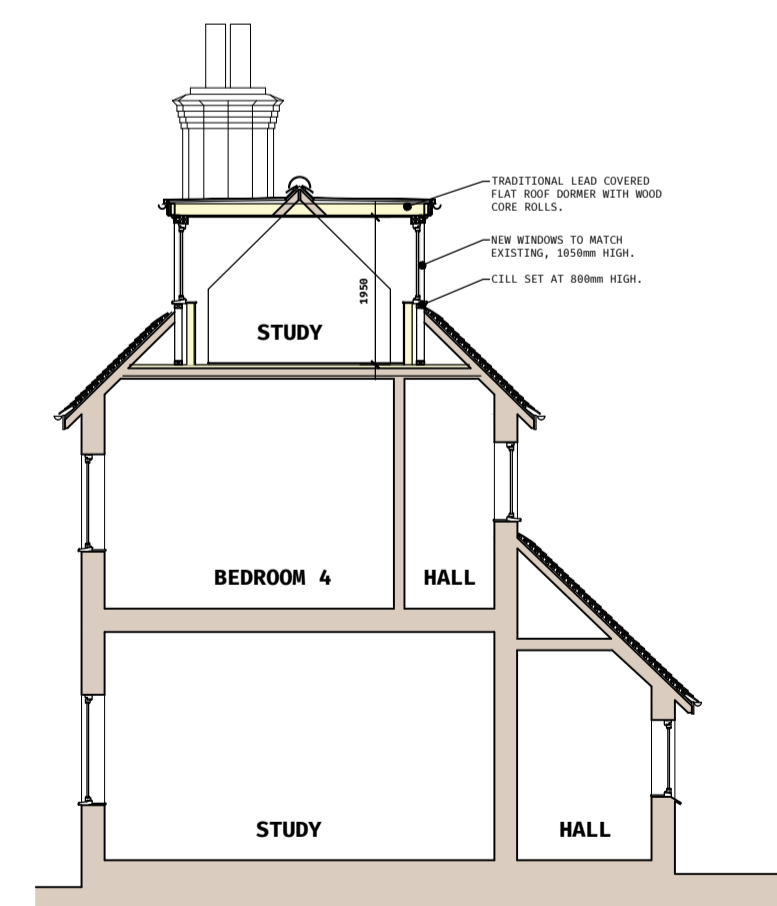

SECTION C-C

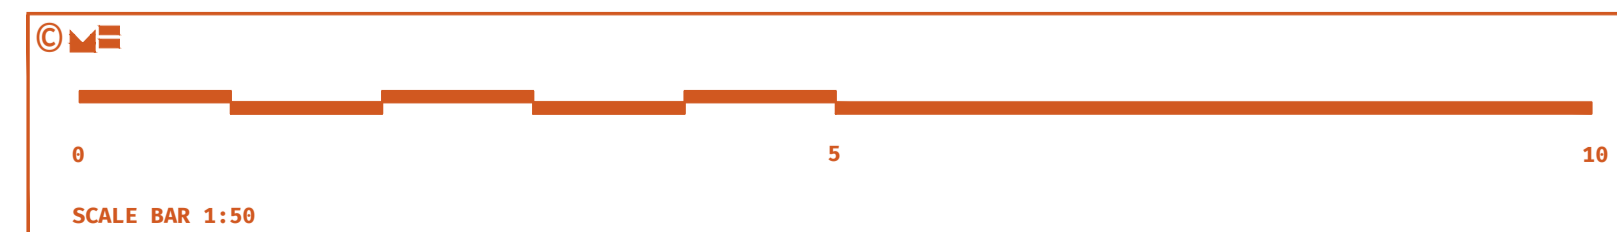

REV	Date	Comment	By
-----	------	---------	----

GENERAL NOTE:
SETTING OUT TO BE AGREED ON SITE WITH THE PROJECT SUPERVISOR. ALL DIMENSIONS TO BE CHECKED ON SITE BY THE GENERAL CONTRACTOR. DISCREPANCIES TO BE REPORTED IMMEDIATELY TO THE PROJECT SUPERVISOR.

Proposed Front & Rear Elevations
Proposed Sections

Drawn by: CDM Checked by: TH
Scale: 1:100@A1

Mr and Mrs O'Donoghue
Dickhurst Hall
Cripplecrutch Hill

**DICKHURST
HALL**

21-1919
05

Mitchell Evans
90 / Meadow
Godalming
GU7 3HY
01483 453 453

