




FIRST FLOOR PLAN

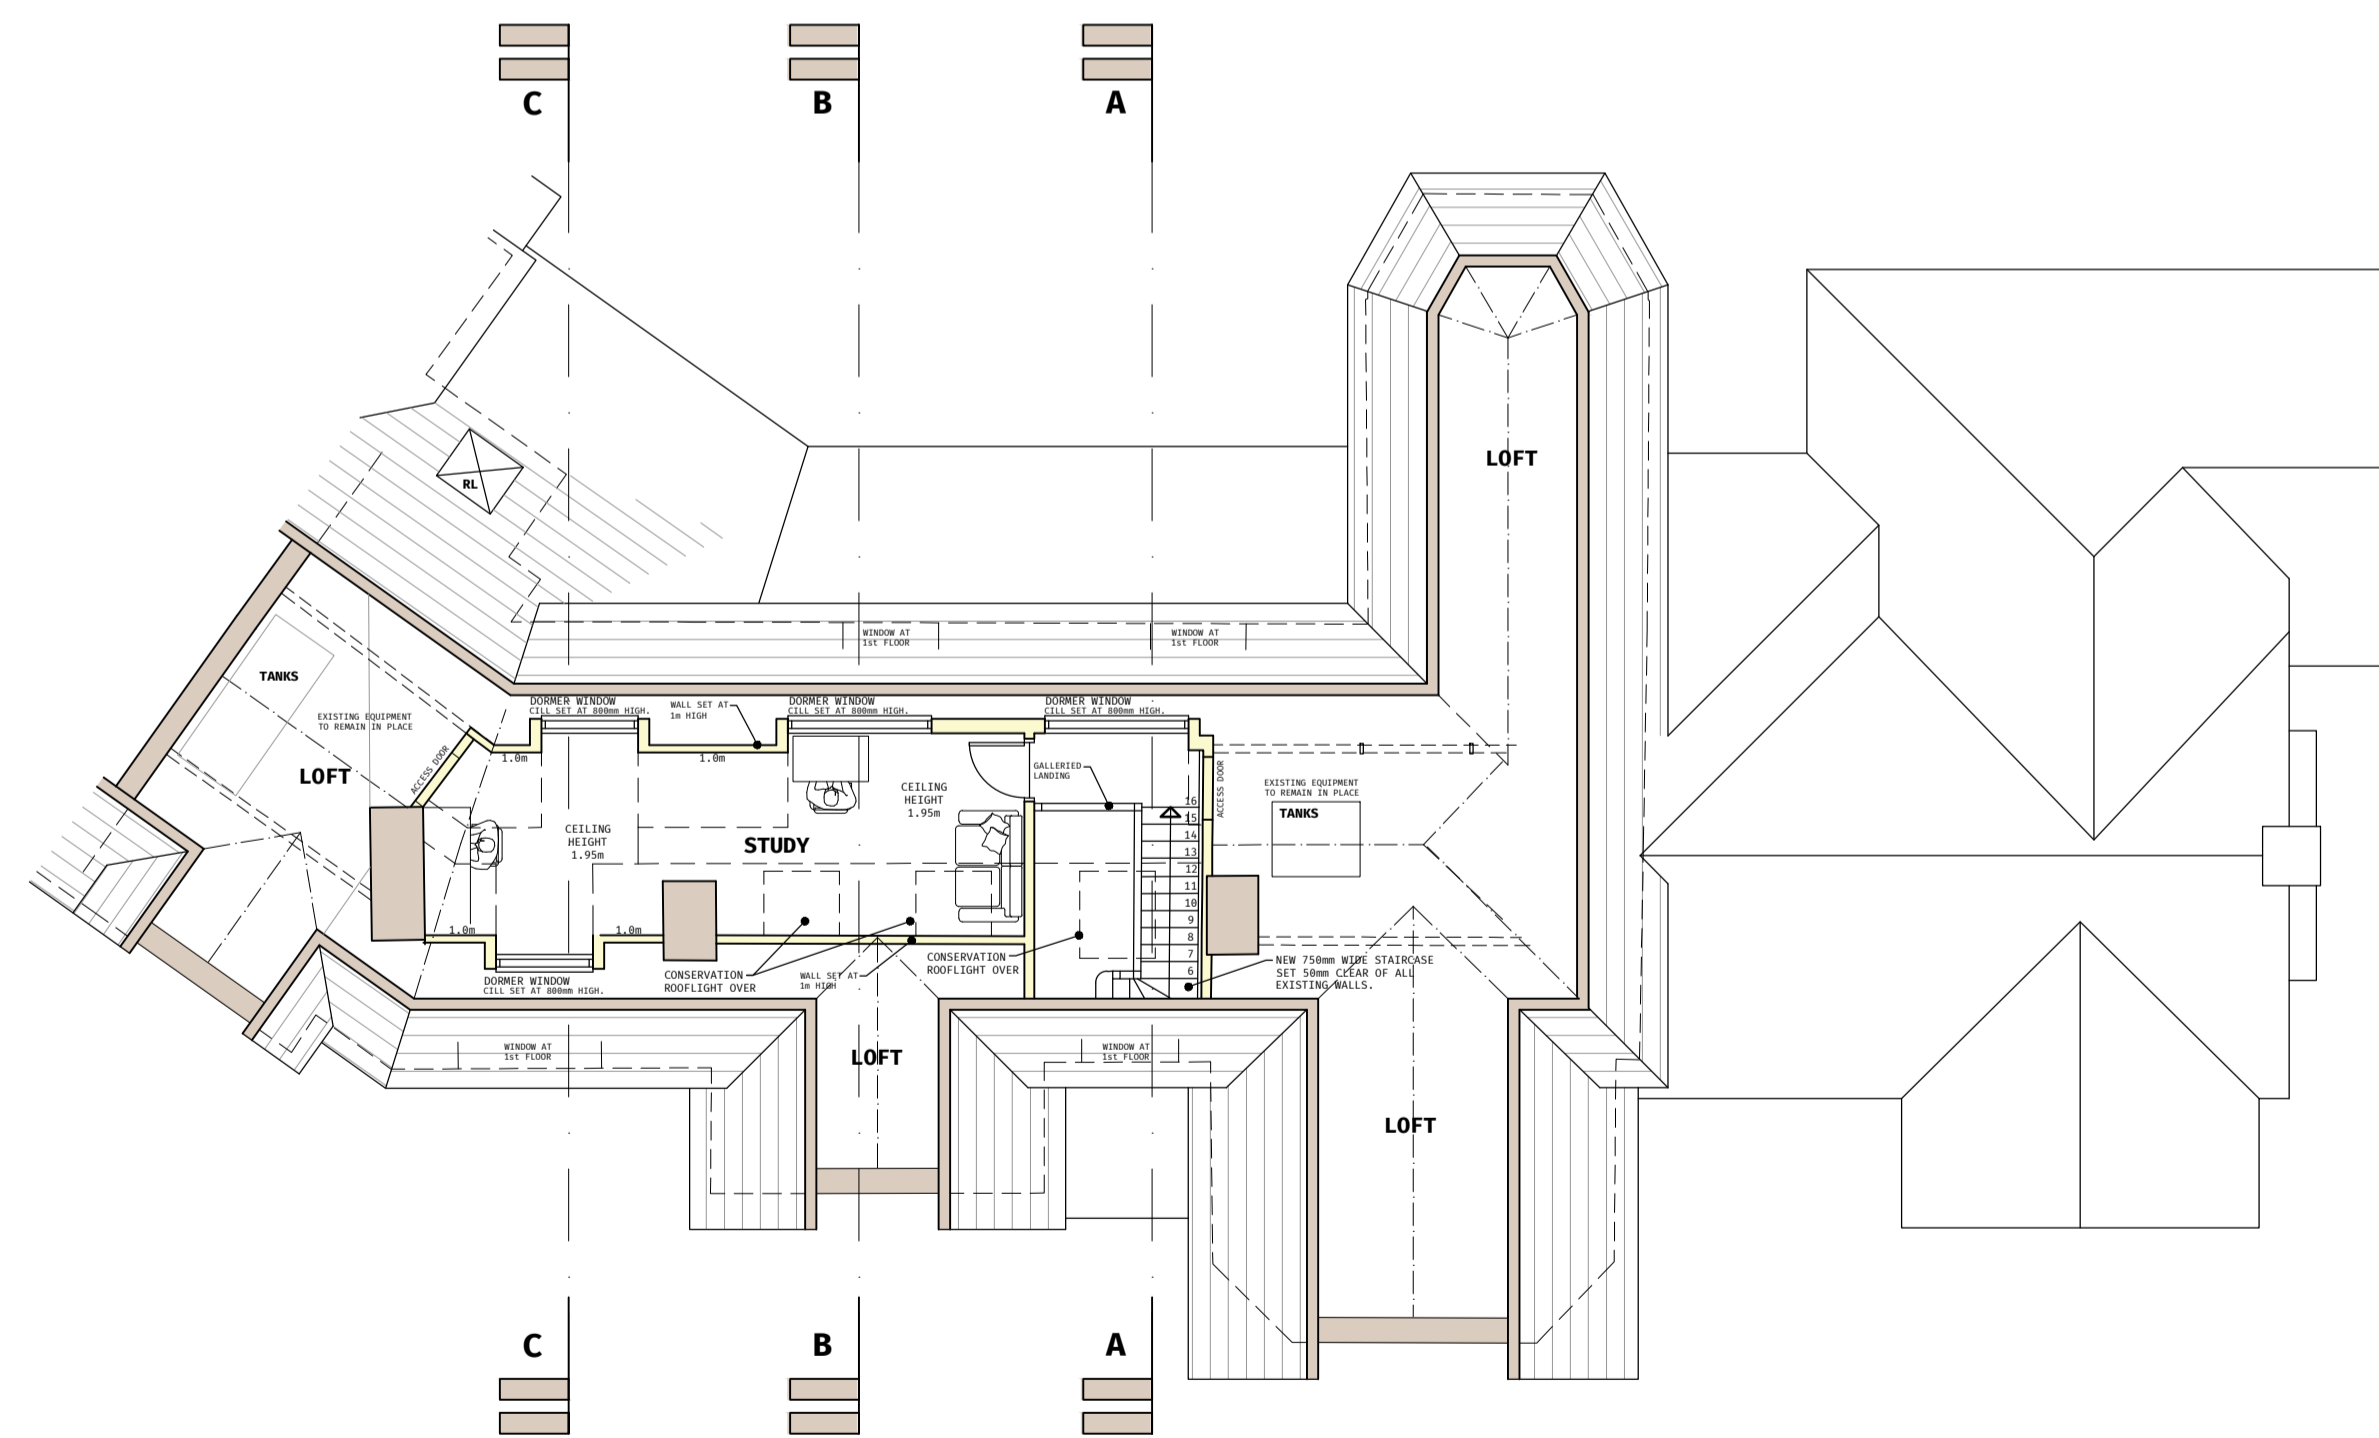

LOFT FLOOR PLAN

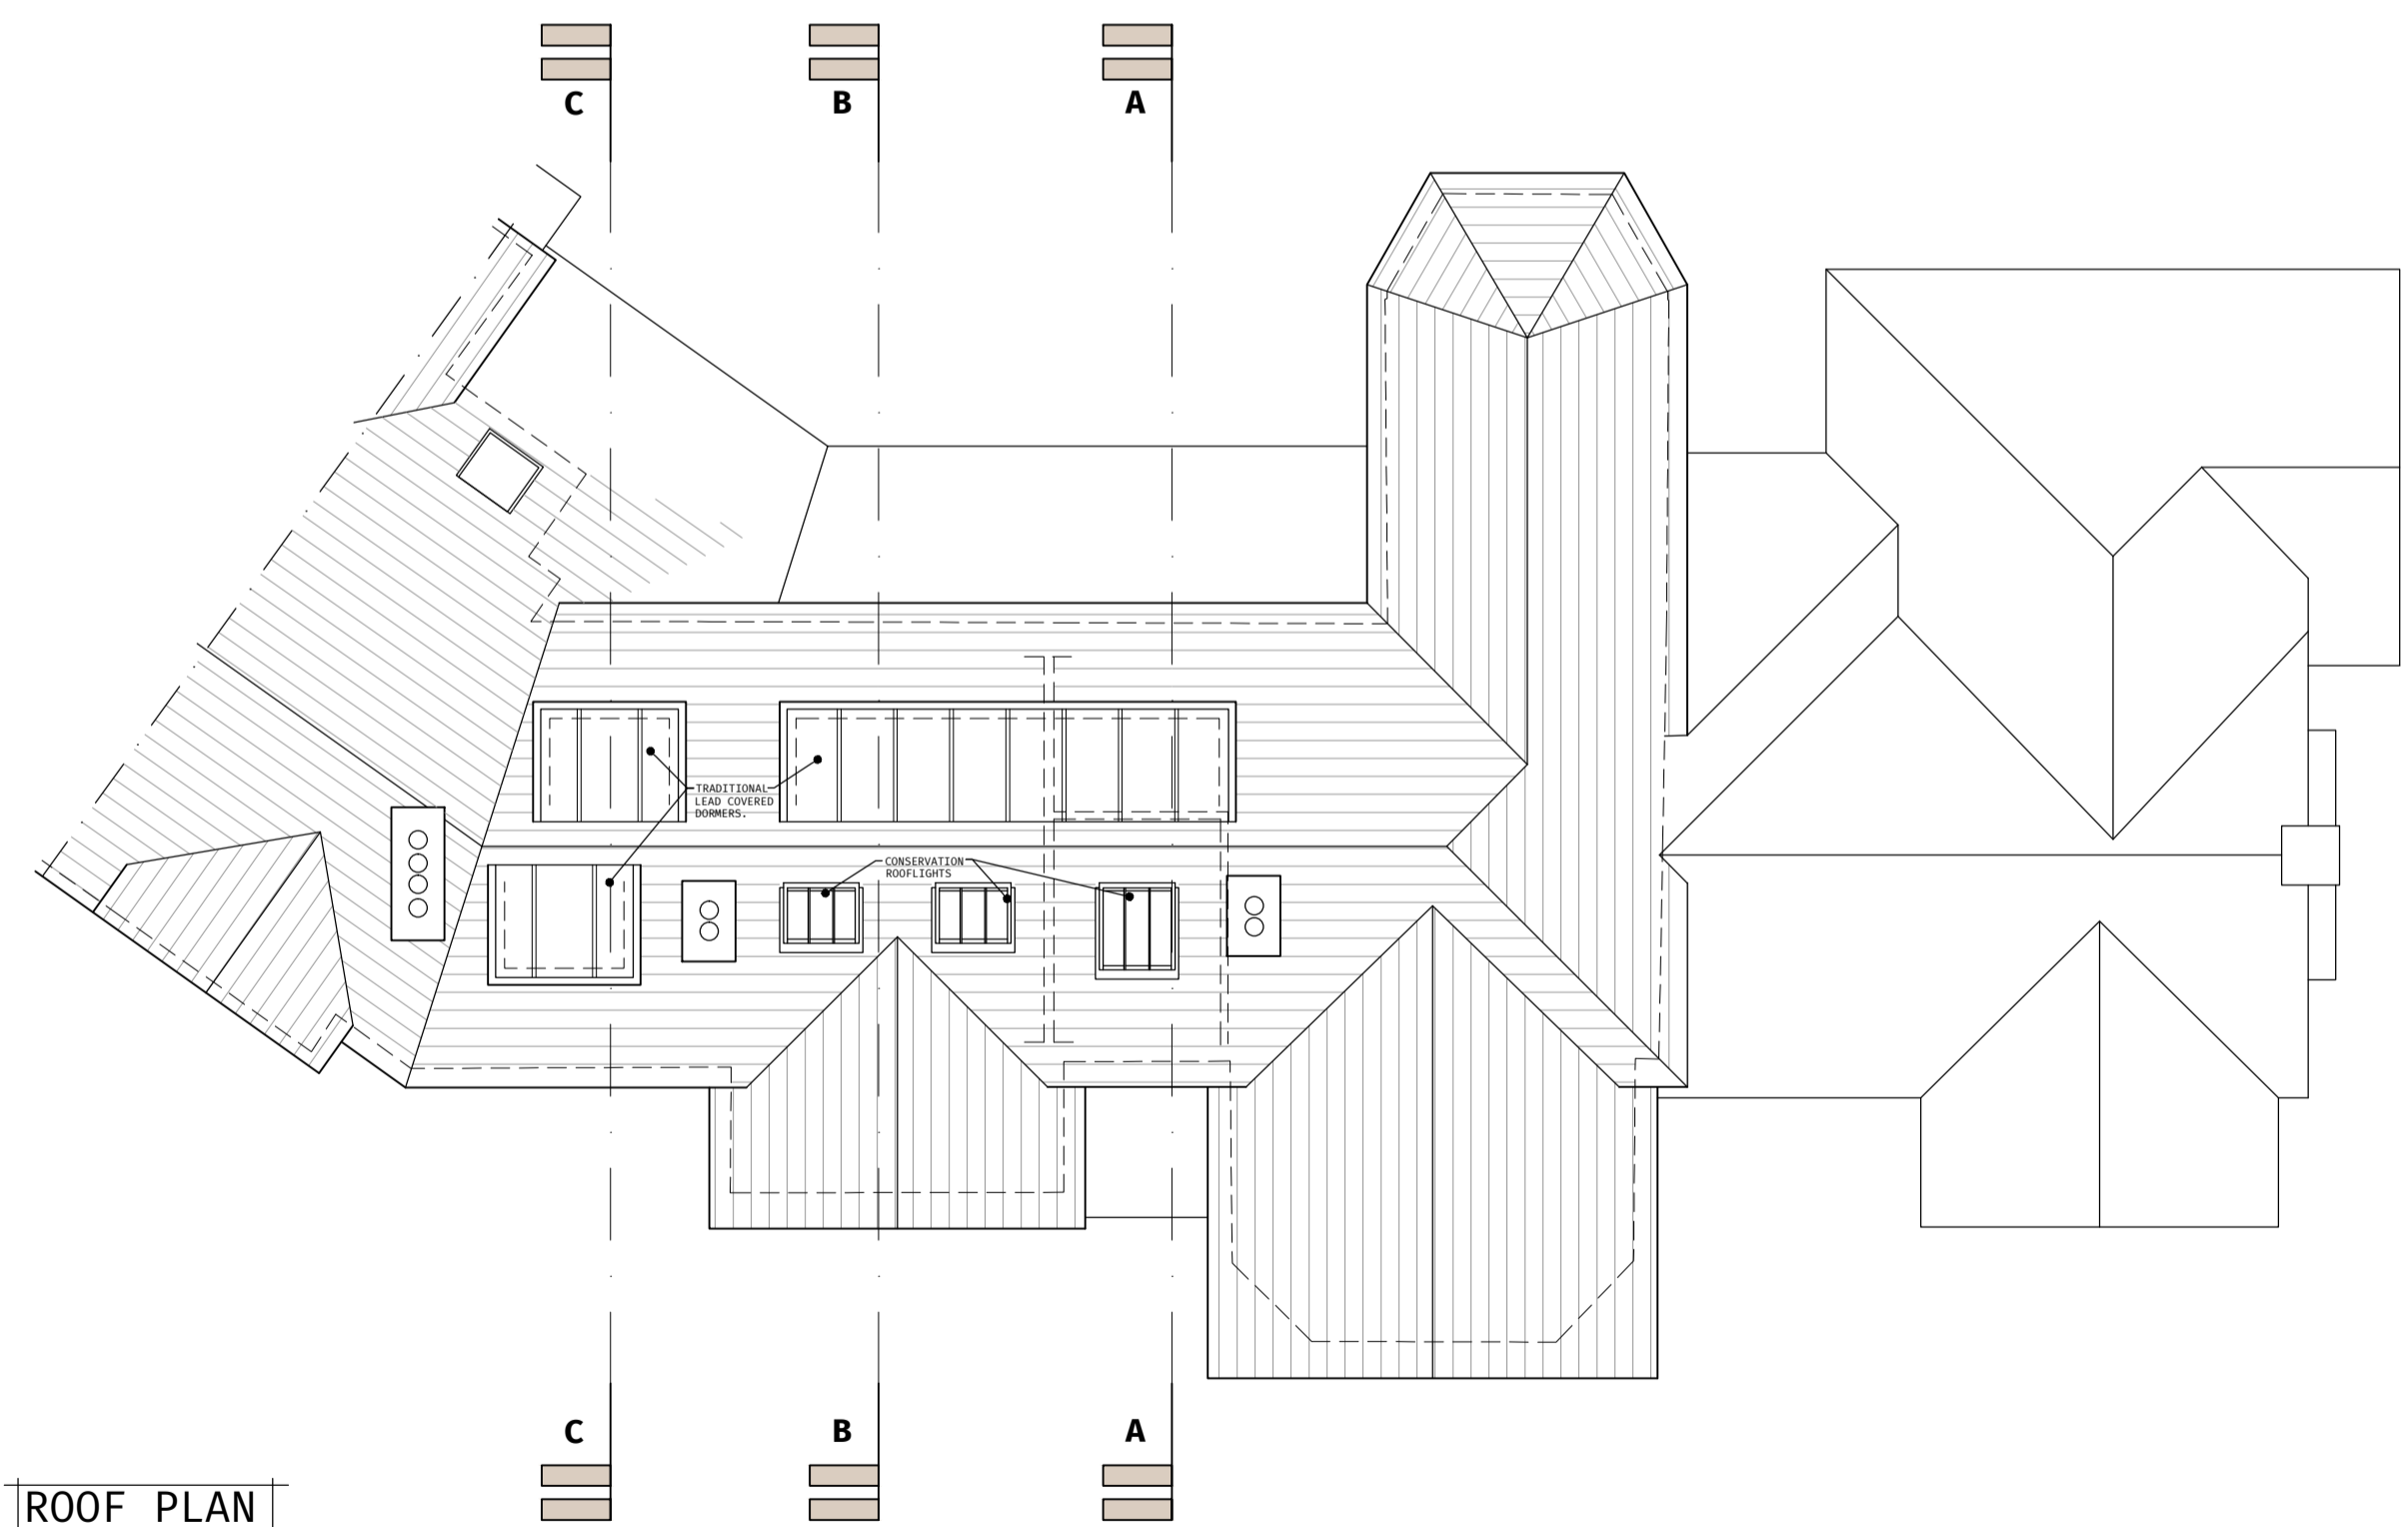

ROOF PLAN

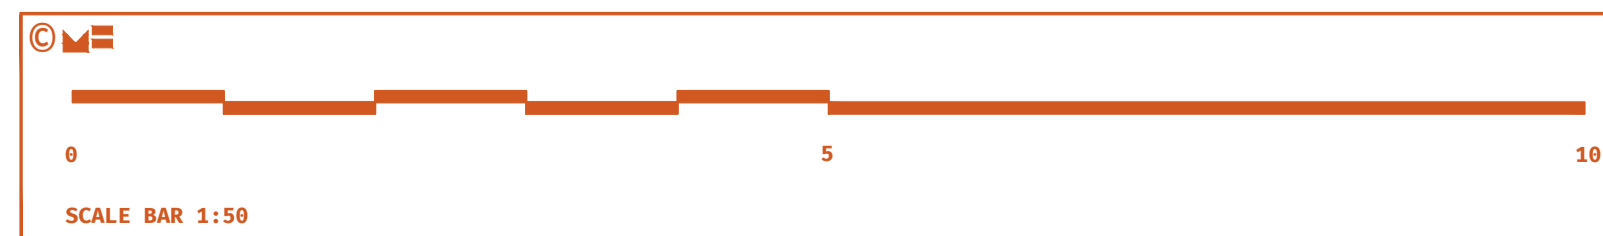

REV Date Comment By

GENERAL NOTE:
SETTING OUT TO BE AGREED ON SITE WITH THE PROJECT SUPERVISOR. ALL DIMENSIONS TO BE CHECKED ON SITE BY THE GENERAL CONTRACTOR. DISCREPANCIES TO BE REPORTED IMMEDIATELY TO THE PROJECT SUPERVISOR.

Proposed Plans

Drawn by: CDM Checked by: TH
Scale: 1:100@A1

Mr and Mrs O'Donoghue
Dickhurst Hall
Crippelcrutch Hill

**DICKHURST
HALL**

21-1919
04

Mitchell Evans
90 / Meadow
Godalming
GU7 3HY
01483 453 453

