



FRONT NORTH ELEVATION



FRONT NORTH ELEVATION - SKEWED PLANE




REAR SOUTH ELEVATION - SKEWED PLANE




REAR SOUTH ELEVATION



SIDE EAST ELEVATION

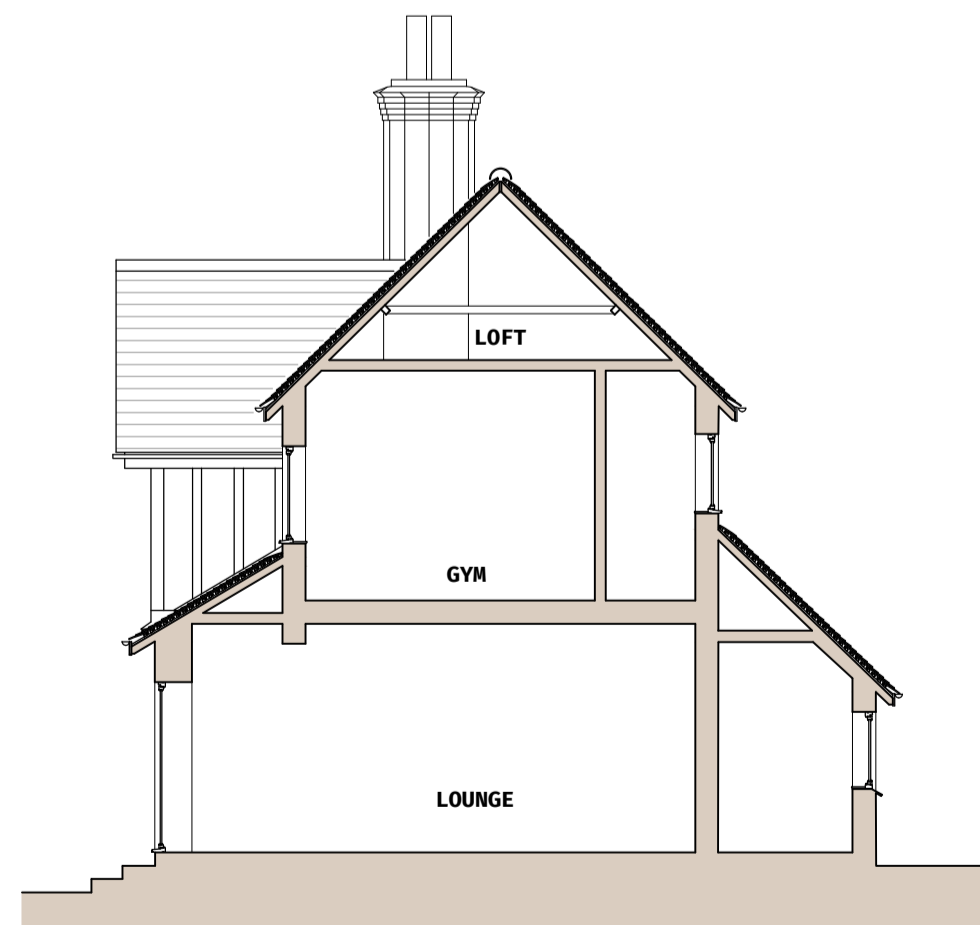

SECTION A-A

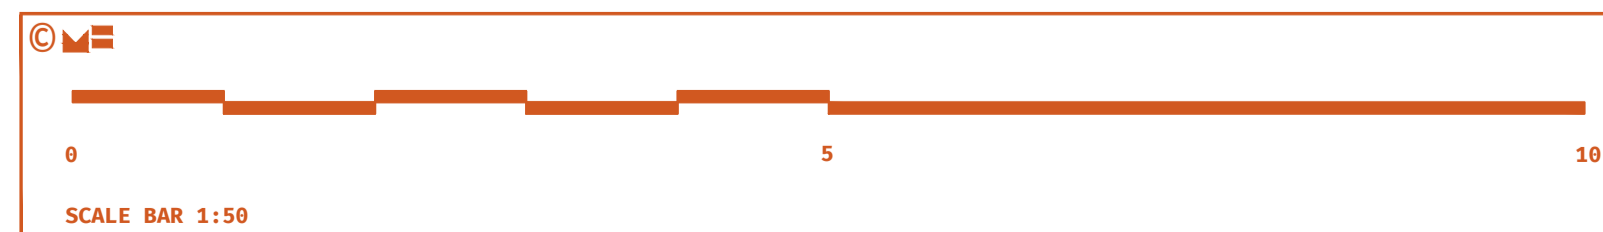

| REV | Date | Comment | By |
|-----|------|---------|----|
| | | | |

GENERAL NOTE:
 SETTING OUT TO BE AGREED ON SITE WITH THE PROJECT SUPERVISOR. ALL DIMENSIONS TO BE CHECKED ON SITE BY THE GENERAL CONTRACTOR. DISCREPANCIES TO BE REPORTED IMMEDIATELY TO THE PROJECT SUPERVISOR.

Existing Elevations & Section

Drawn by: CDM Checked by: TH
 Scale: 1:100@A1

Mr and Mrs O'Donoghue
 Dickhurst Hall
 Cripplecrutch Hill

**DICKHURST
 HALL**

21-1919
03

Mitchell Evans
 90 / Meadow
 Godalming
 GU7 3HY
 01483 453 453

