

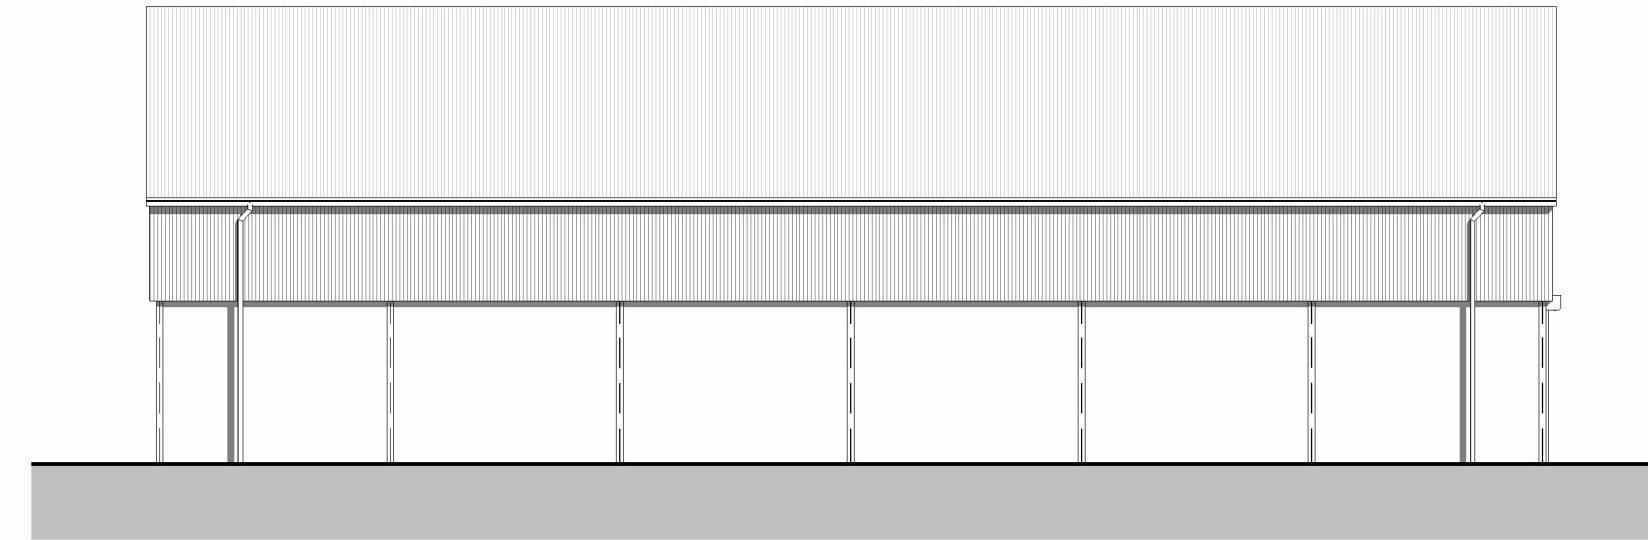



6 Site Plan
1 : 500

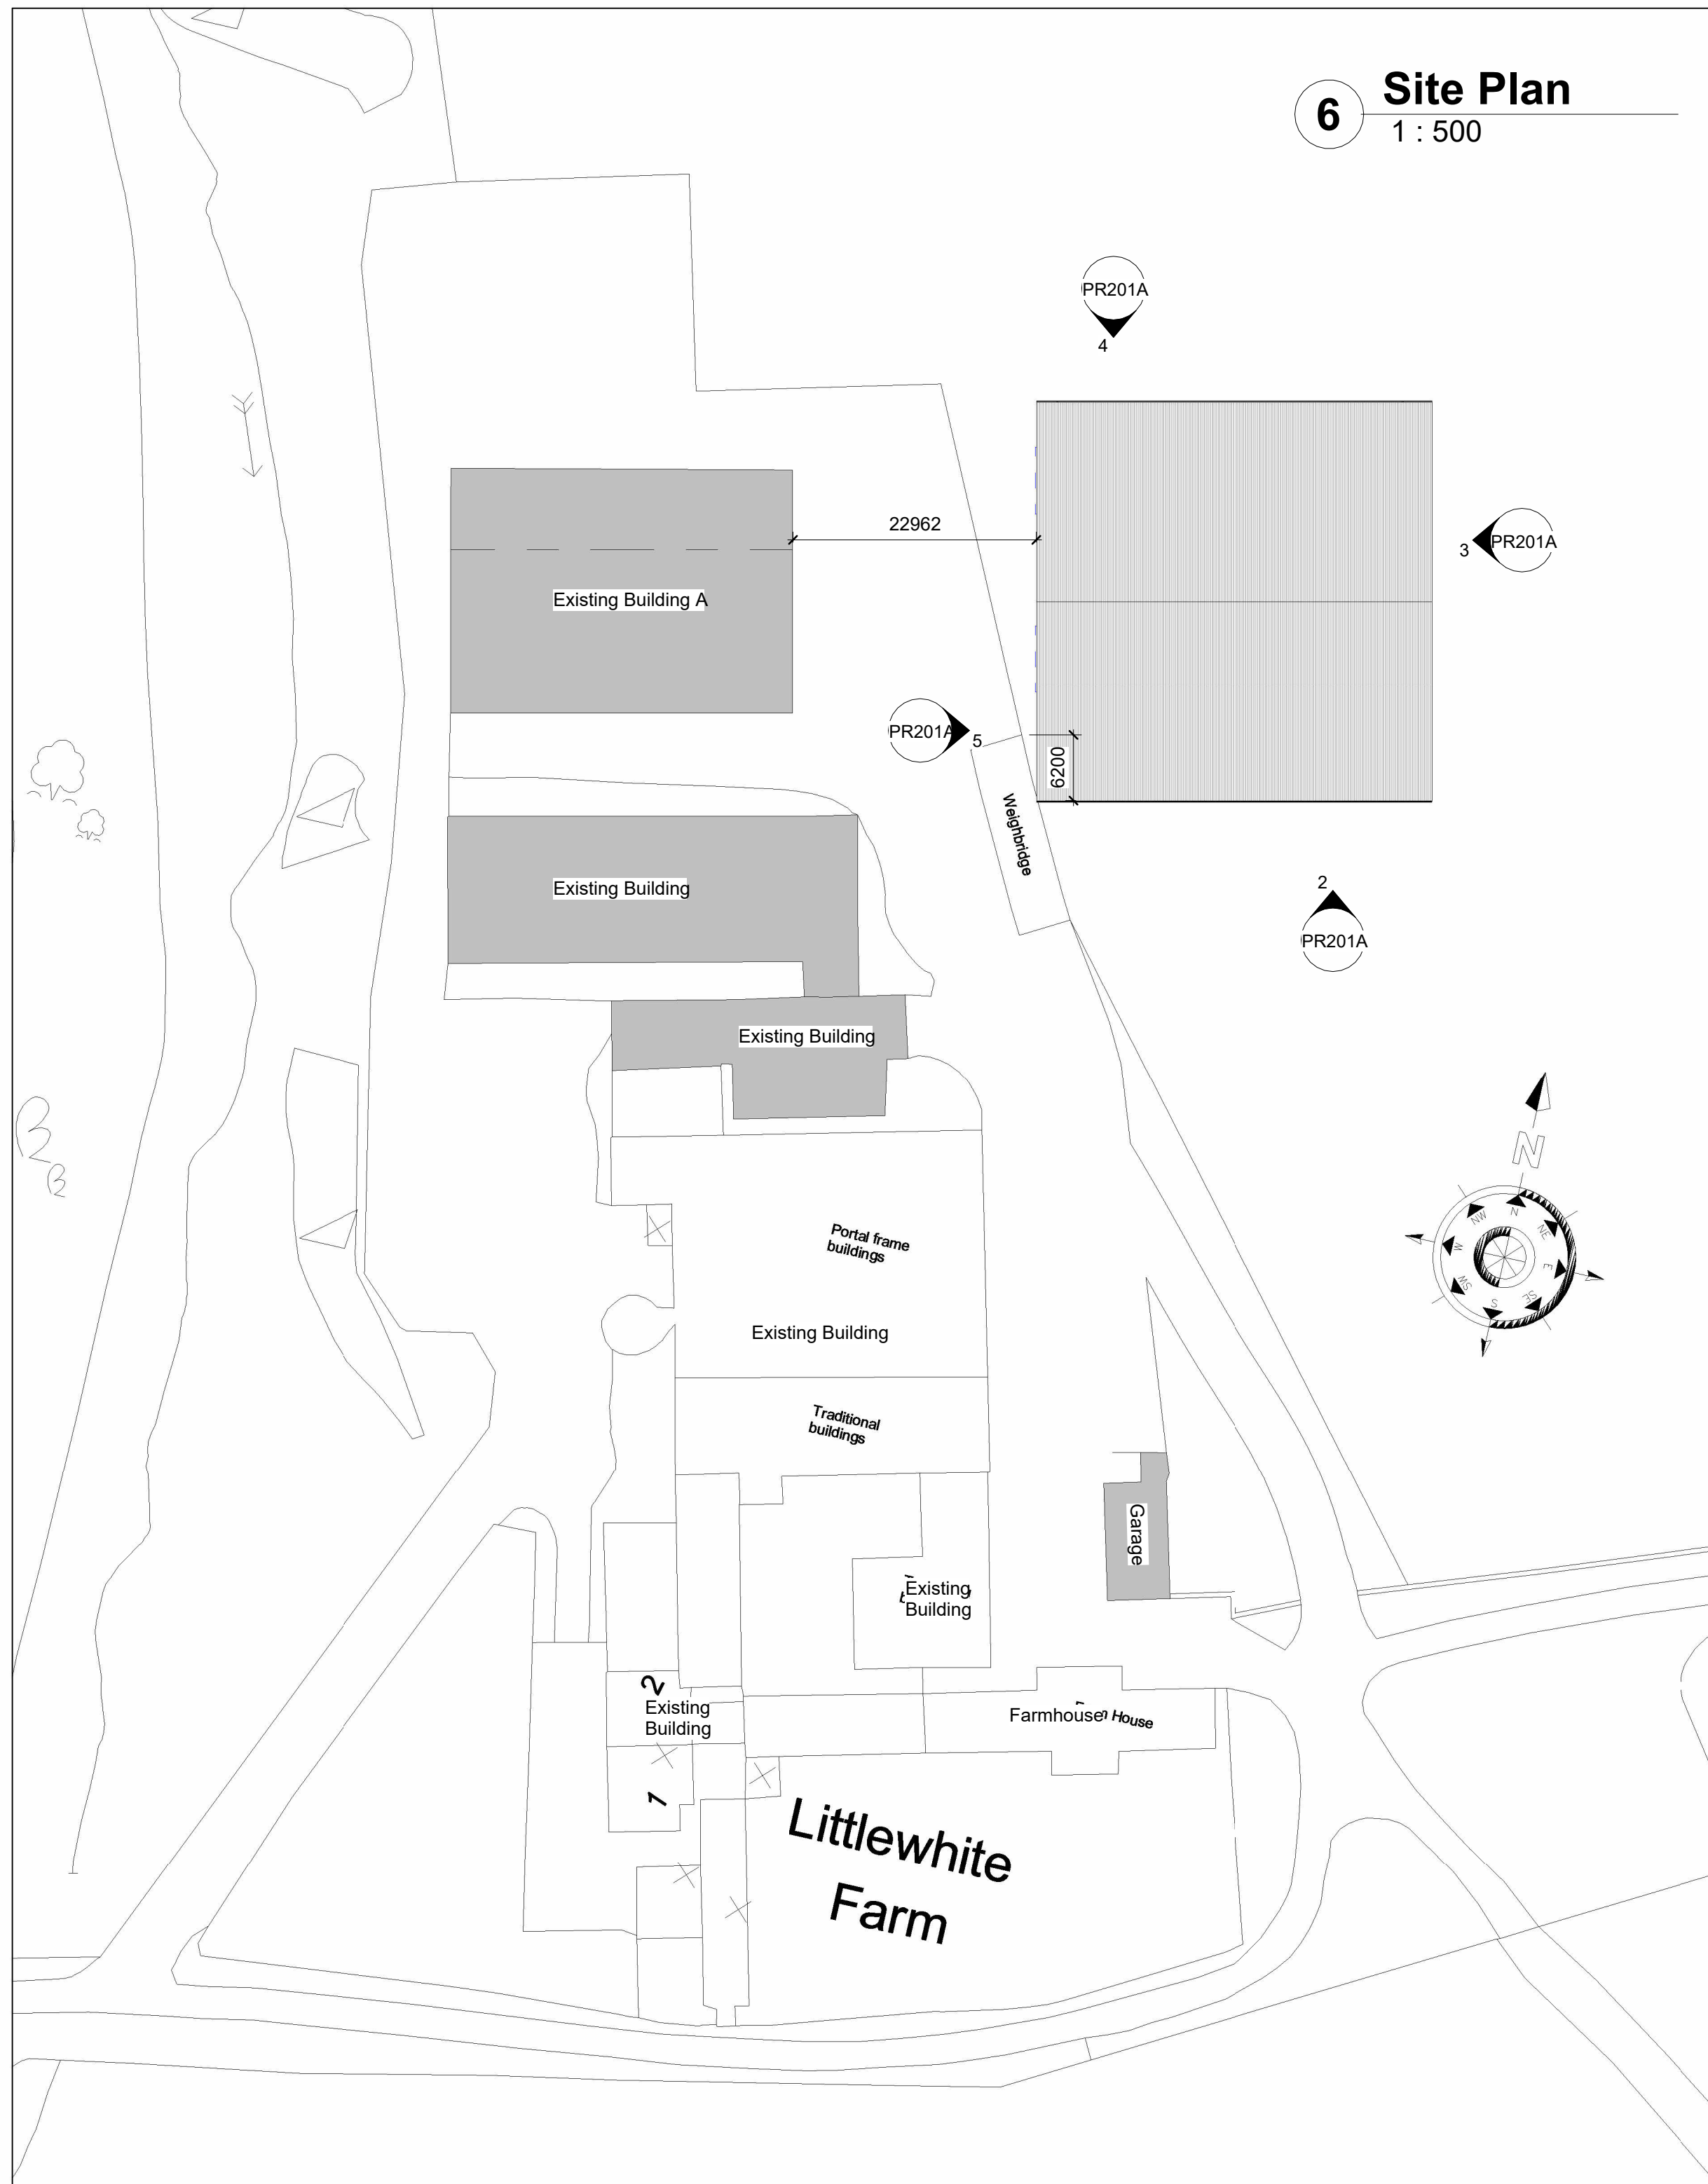


4 North Elevation
1 : 200

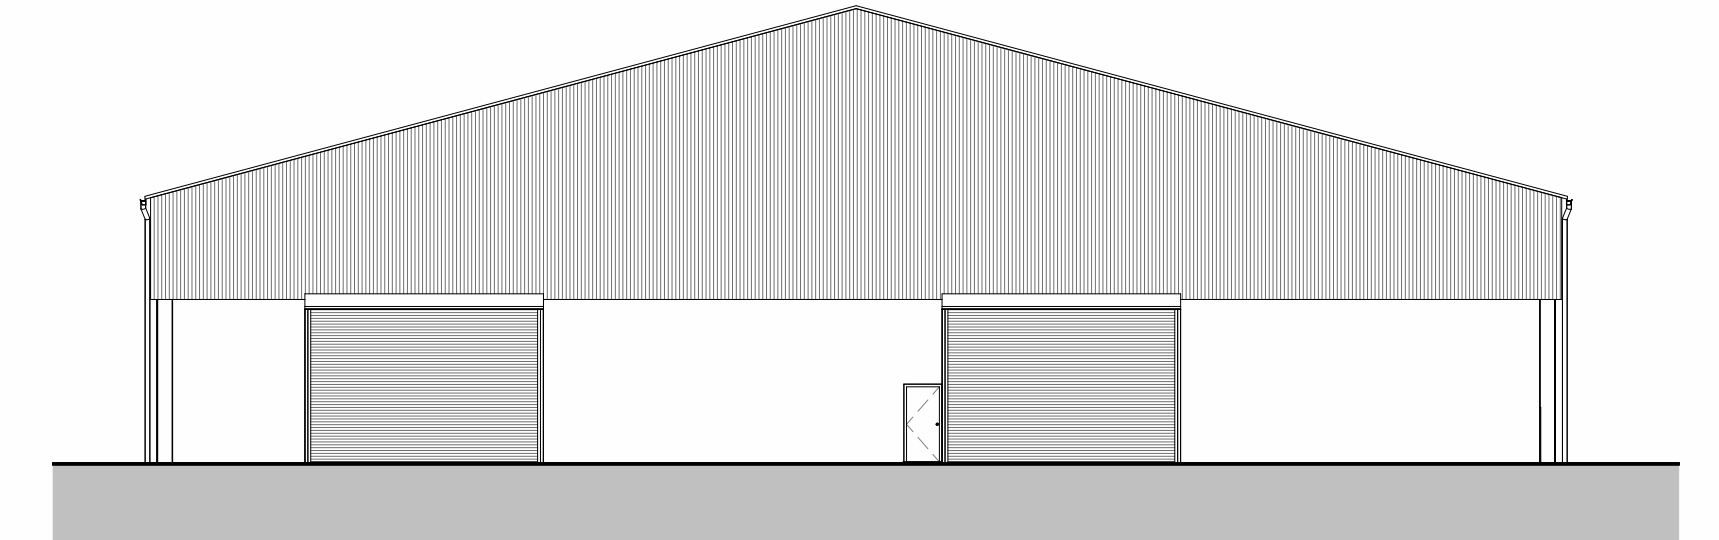

5 West Elevation
1 : 200

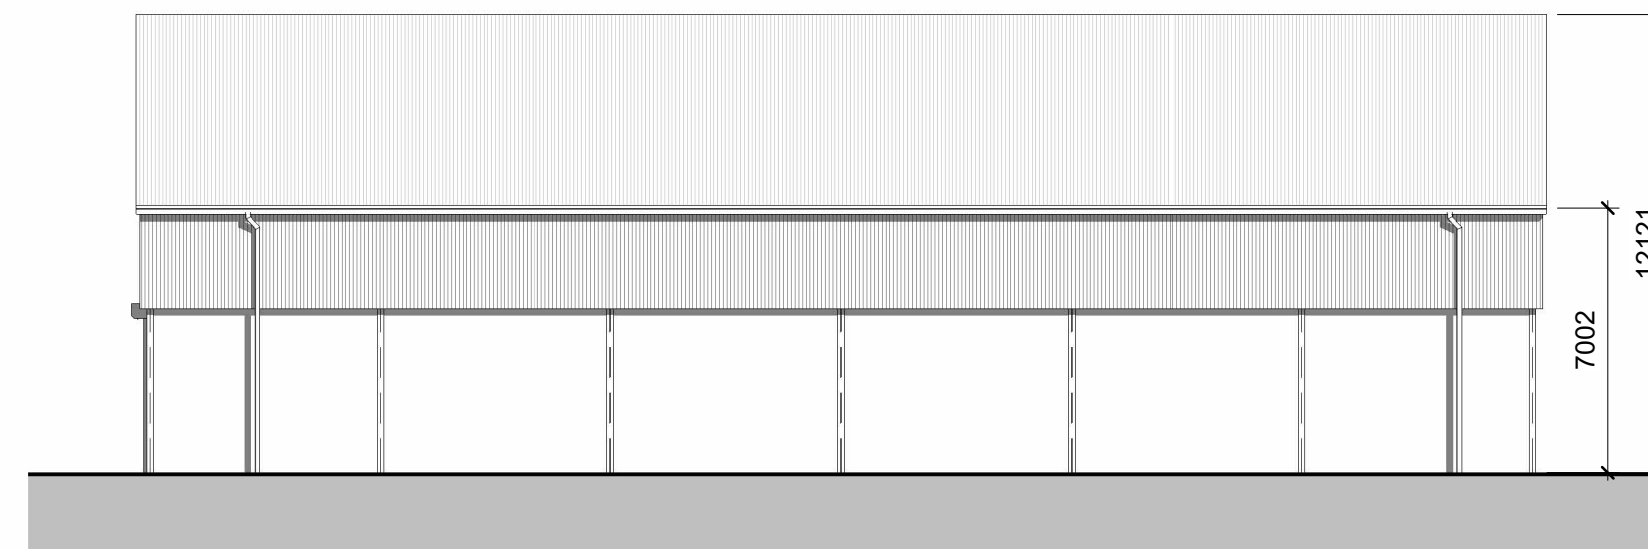


2 South Elevation
1 : 200

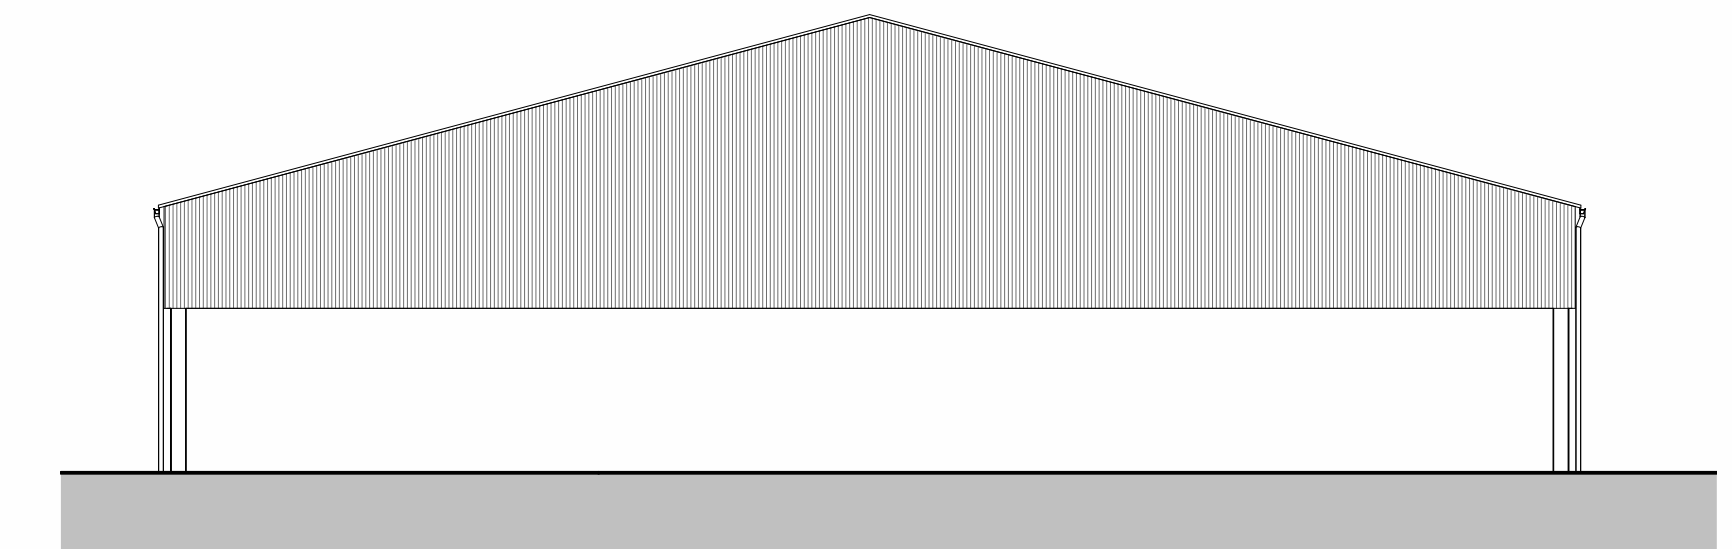


3 East Elevation
1 : 200

Roof to be Profile 6 natural grey fibre cement sheets

Walls to be concrete panels with plastisol coated box profile sheet above

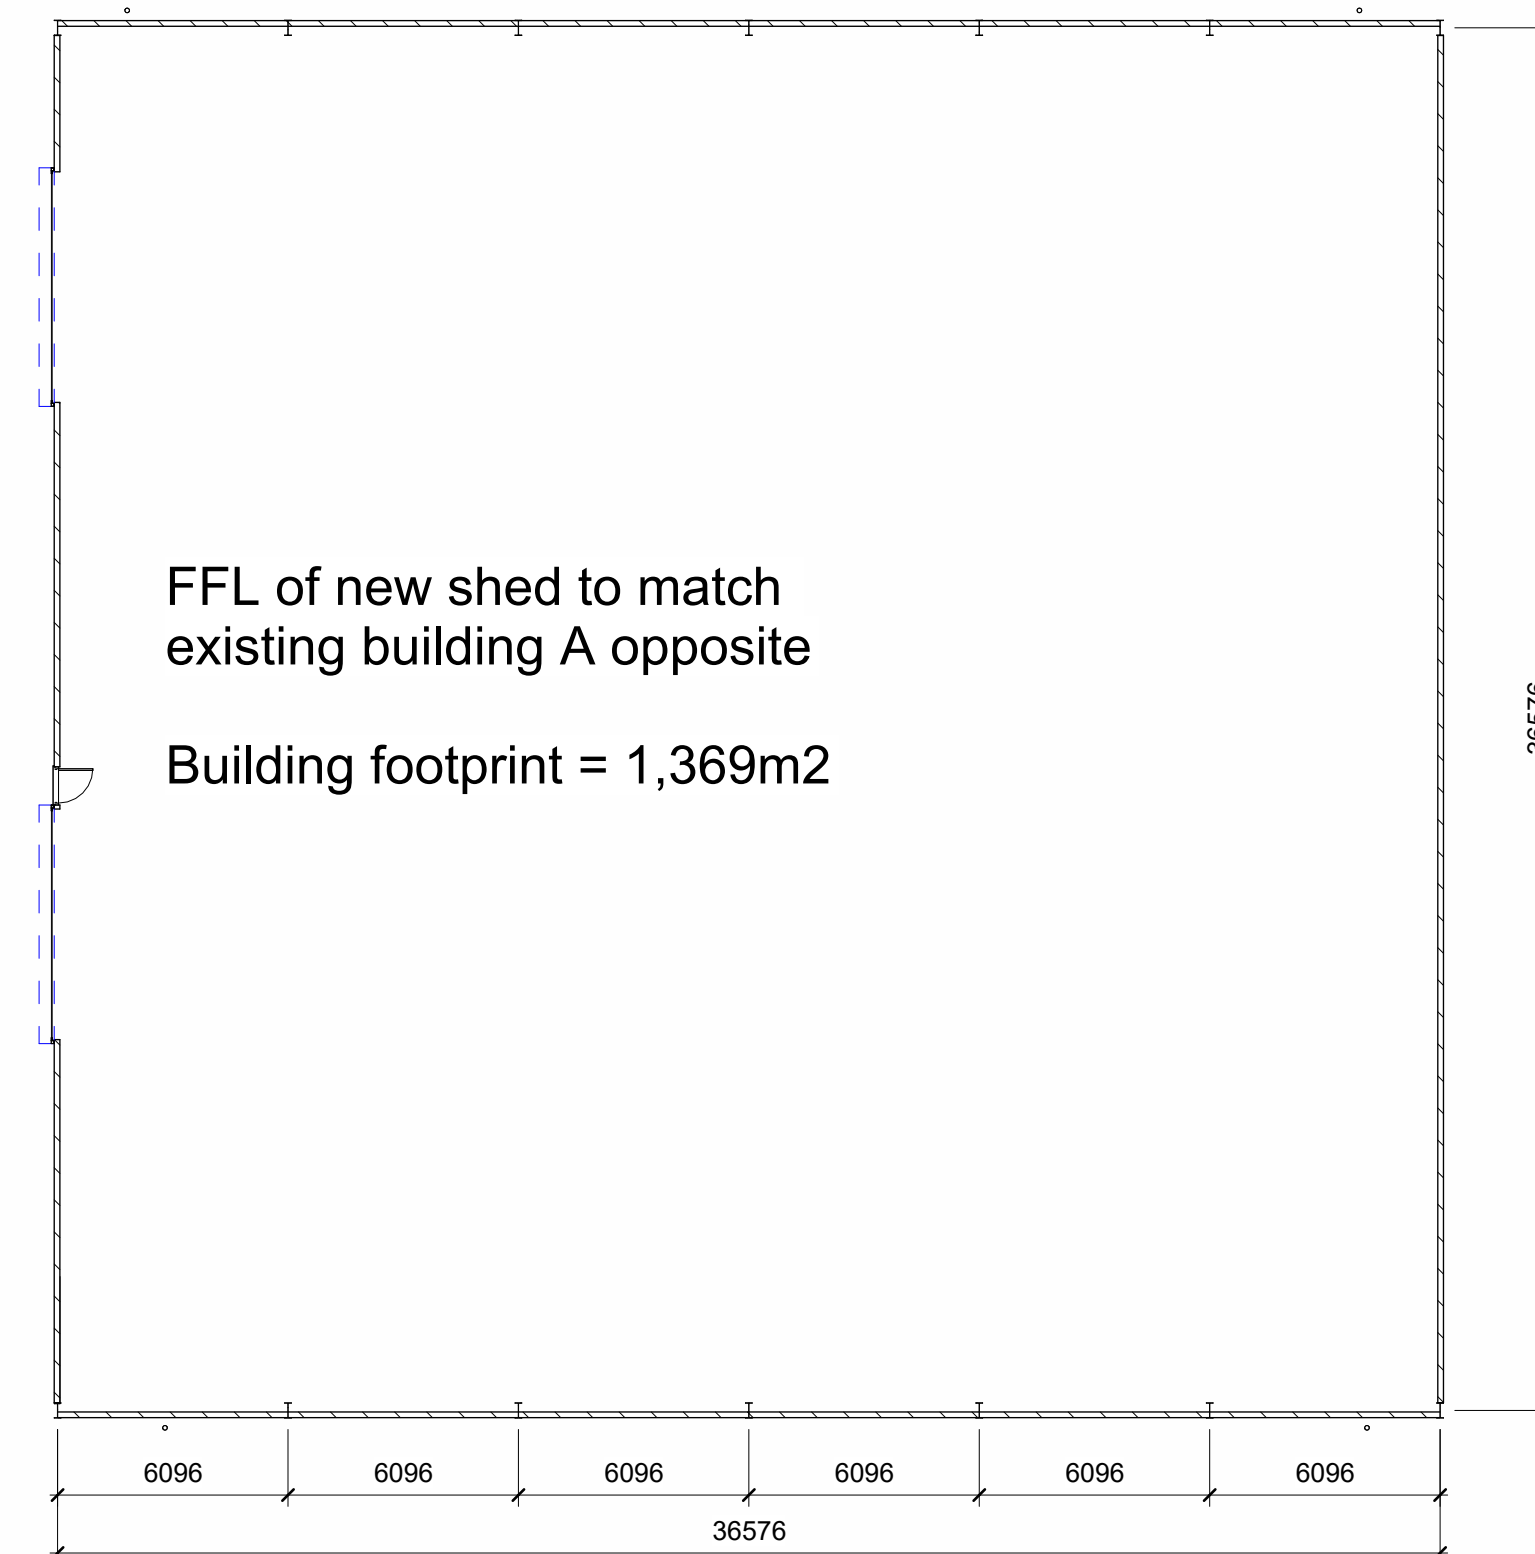

1 10 Ground Floor
1 : 200

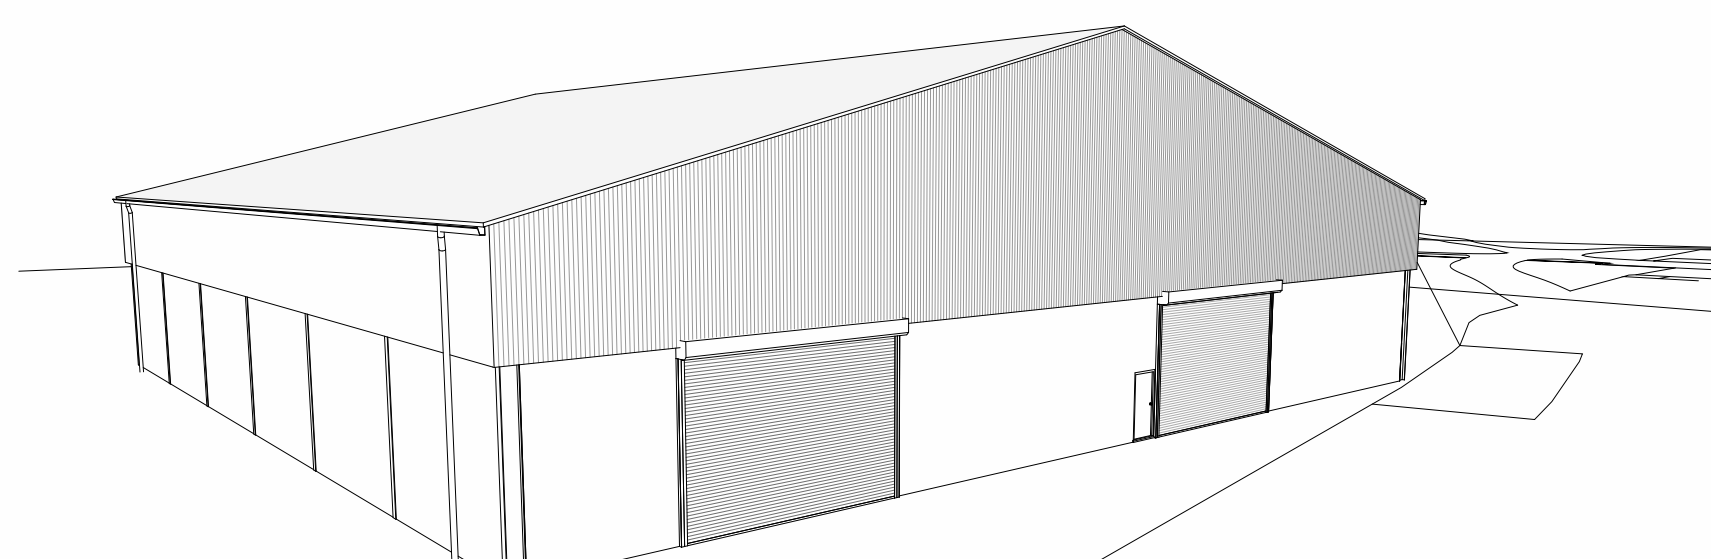

7 3D View 1

DO NOT SCALE from this drawing, only figured dimensions are to be taken from this drawing.
The Contractor must verify all dimensions on site must report any discrepancies to the JohnsonClark before commencing work.
This drawing is COPYRIGHT and must not be reproduced without consent of JohnsonClark

Rev	Description	Date

JohnsonClark
building surveys and architecture
- www.JohnsonClark.co.uk - 01325 710 300 -

PROJECT
Littlewhite Farm
Brancepeth

TITLE
New Agricultural Building

CLIENT
Mr D Jackson

DRAWN BY SGC	CHECKED BY SGC	DATE Oct 2021
SCALE (@ A1) As indicated	PROJECT NUMBER P1413	DRAWING NUMBER PR201A
		REV