



A3

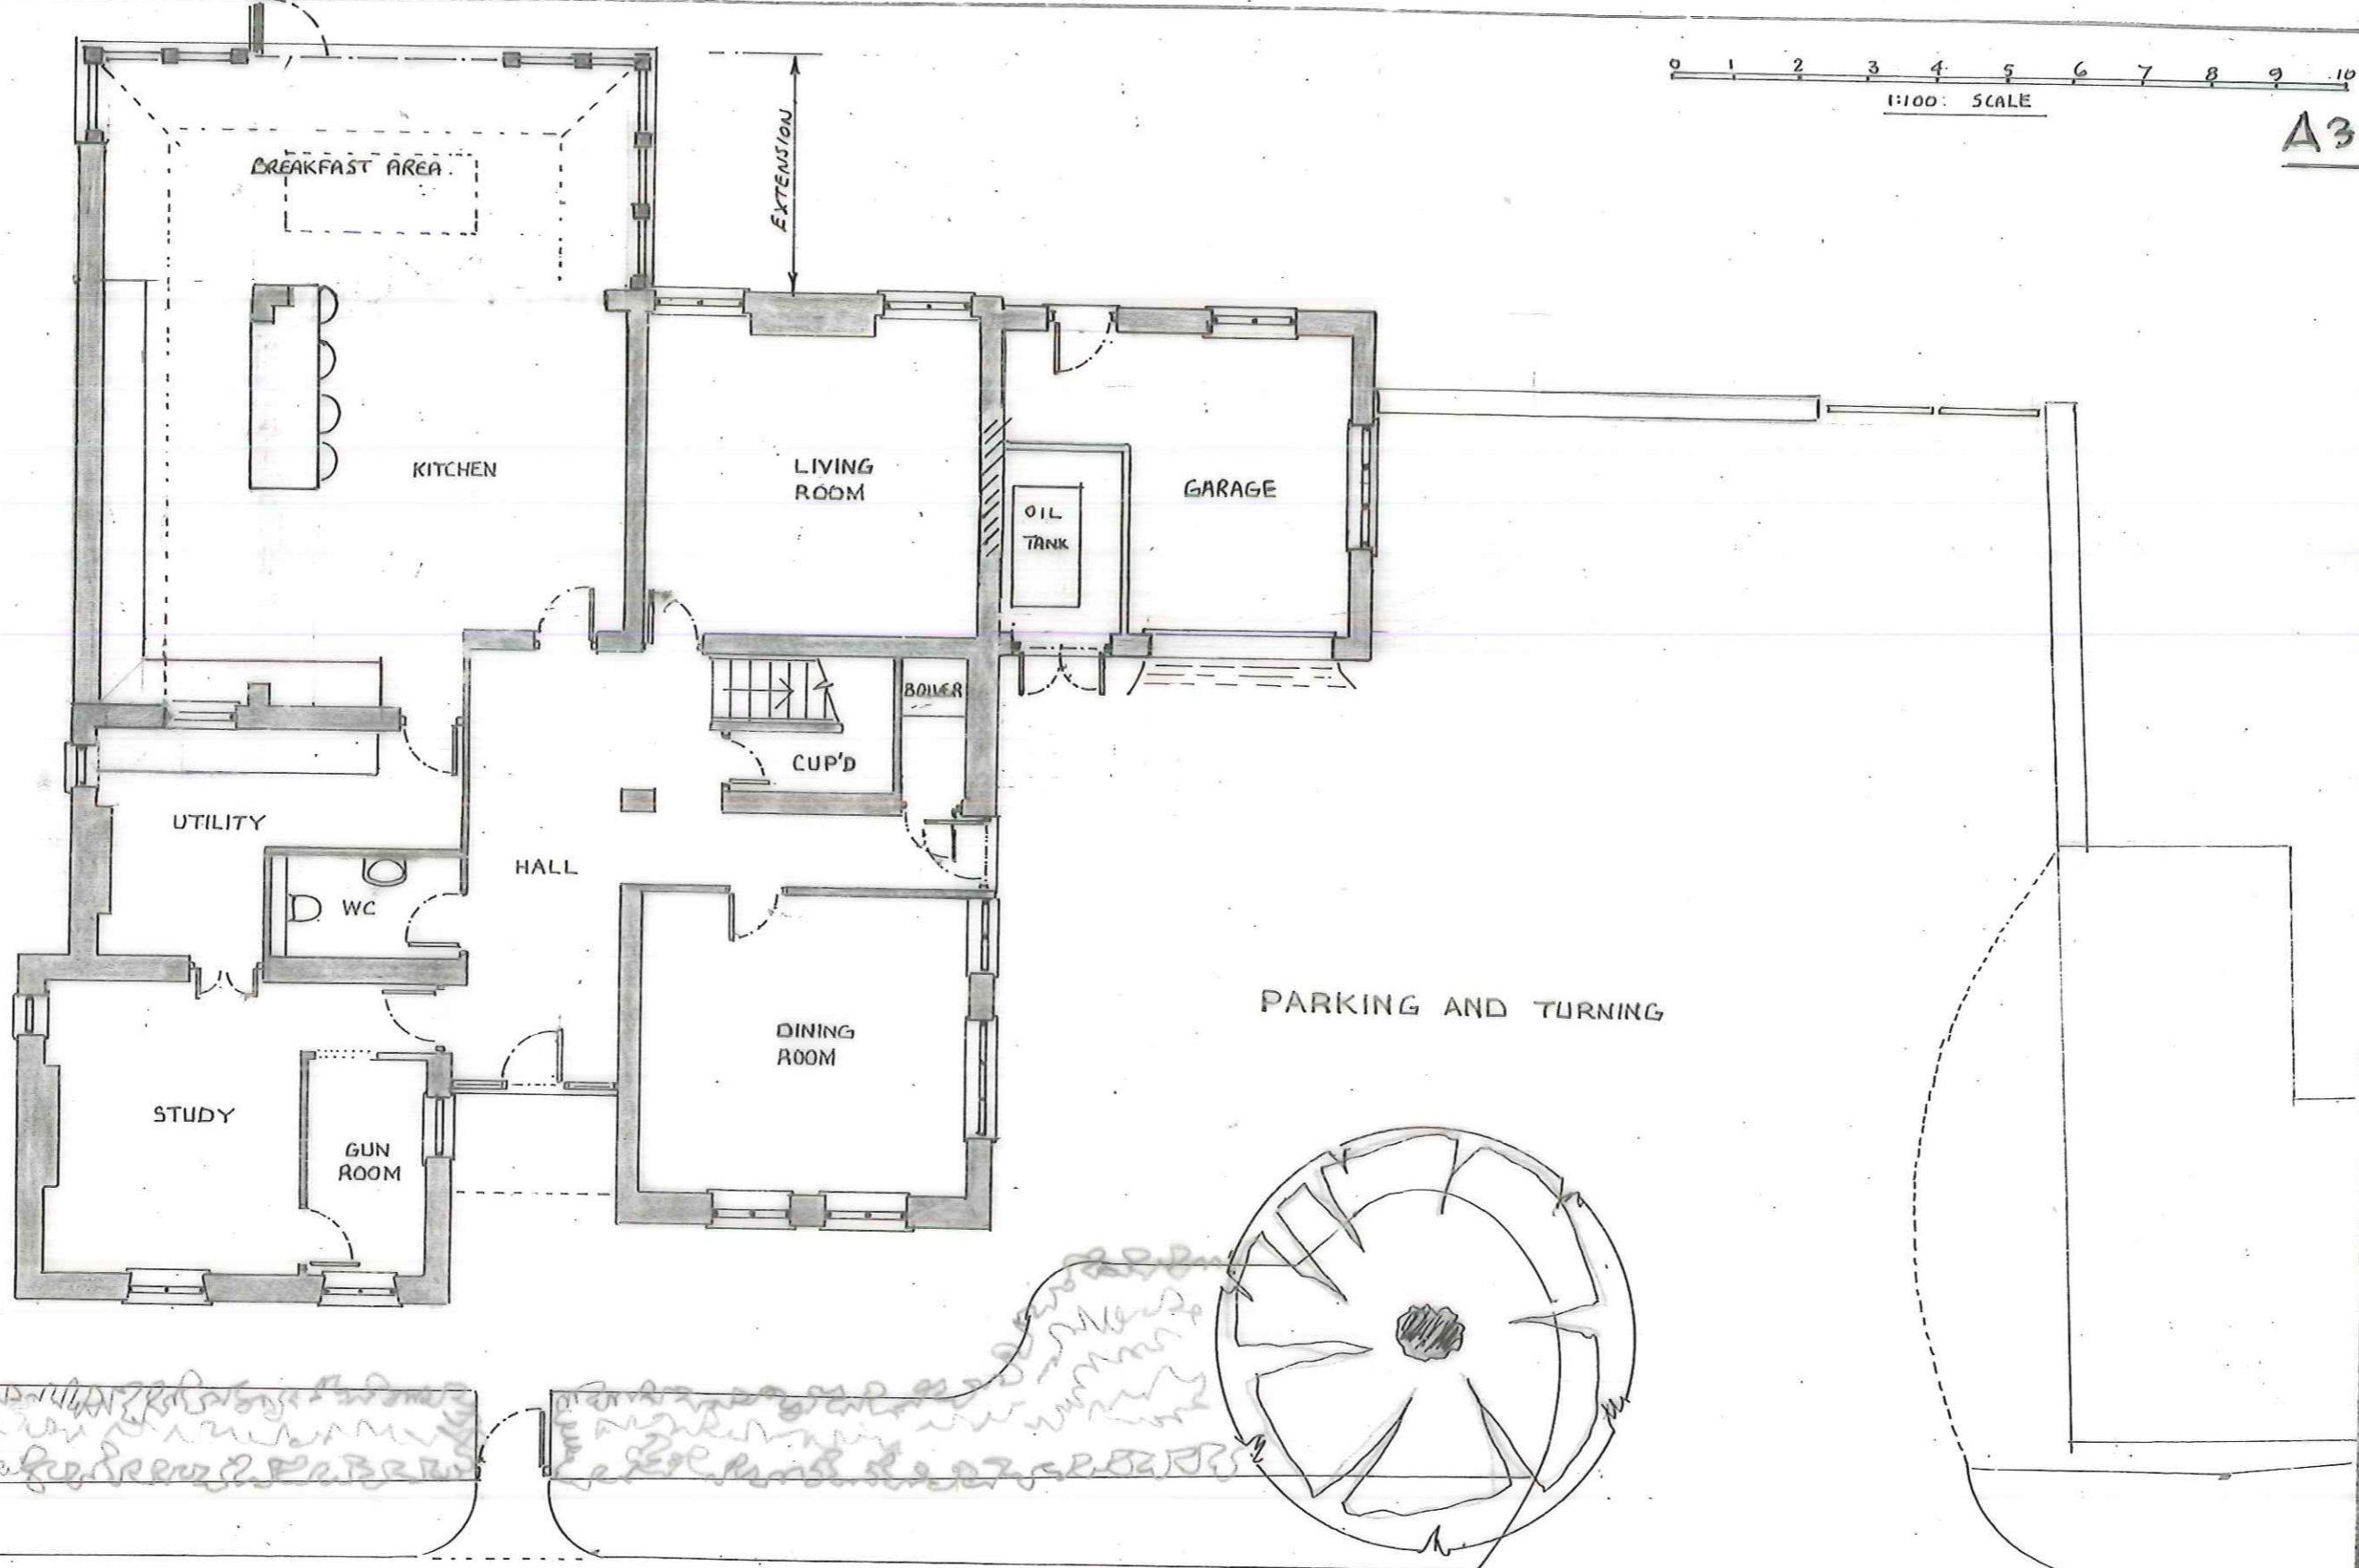

PROPOSED GROUND FLOOR PLAN

LIN NAMED ROAD

A3

B R H 
 — Tel : 07764 255096 —

PROJECT **PROPOSED .1. STOREY EXTENSION**
 AT:- **THE OLD POST OFFICE ALDERLEY**
GLoucestershire GL12 7QT

CLIENT: **P.KING**

DATE DEC 2021	NUMBER 4151
DRAWN BRH	/PA
SCALE 1:100	A