



0 1 2 3 4 5 6 7 8 9 10
1:100 SCALE

A3

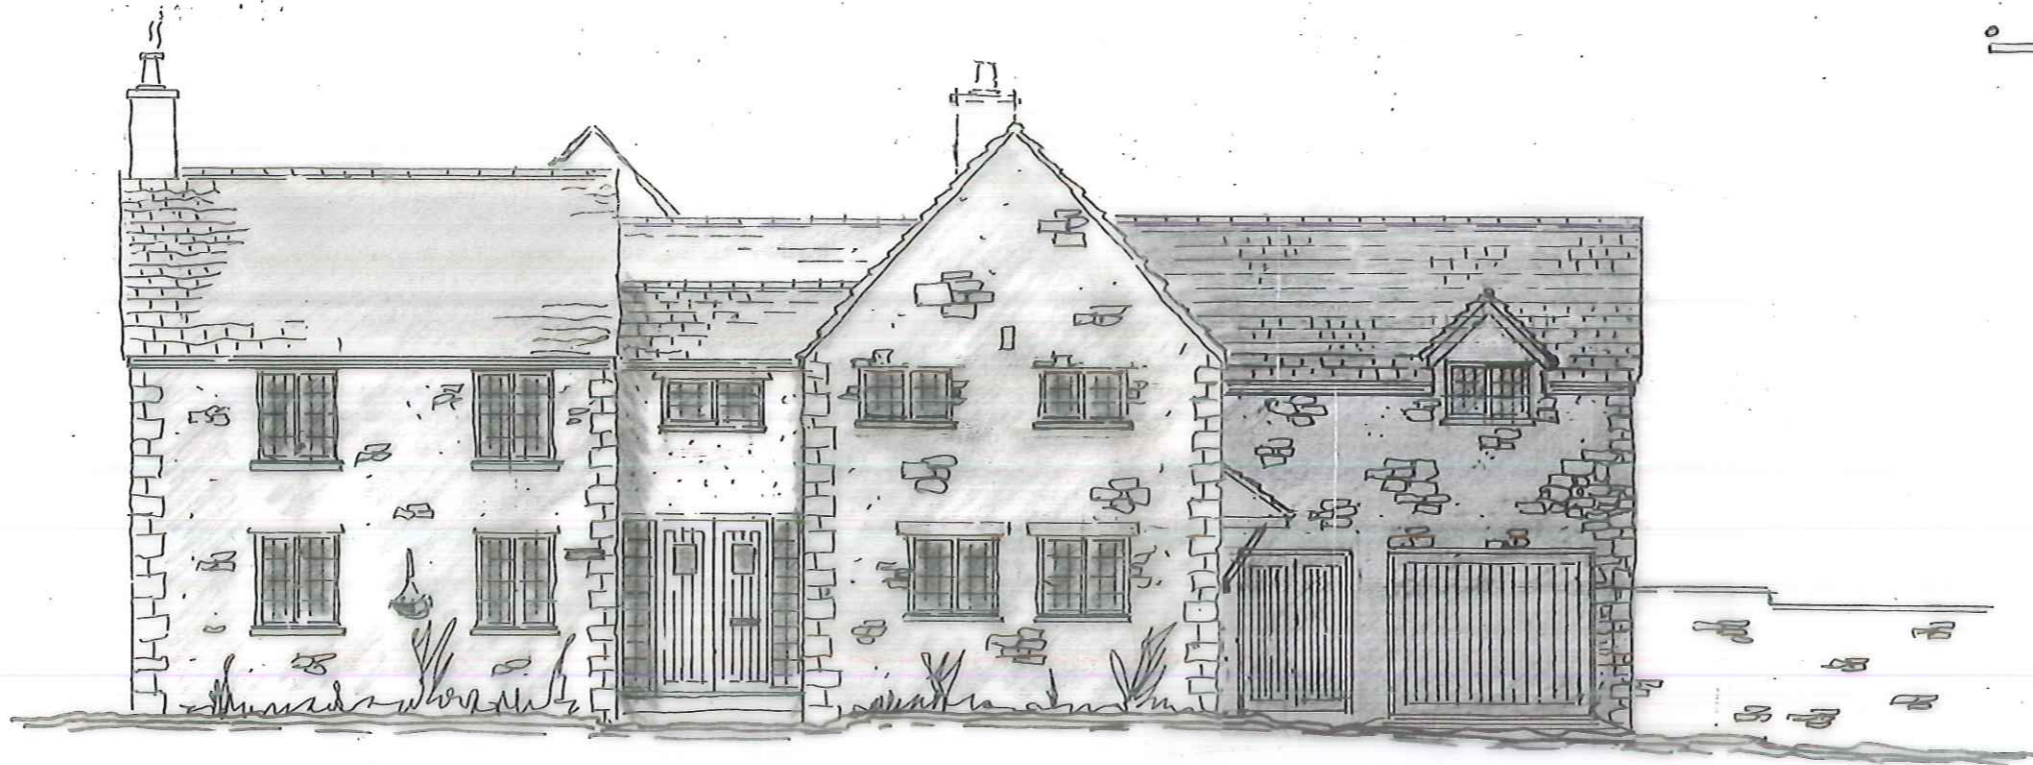

EXISTING SOUTH EAST ELEVATION

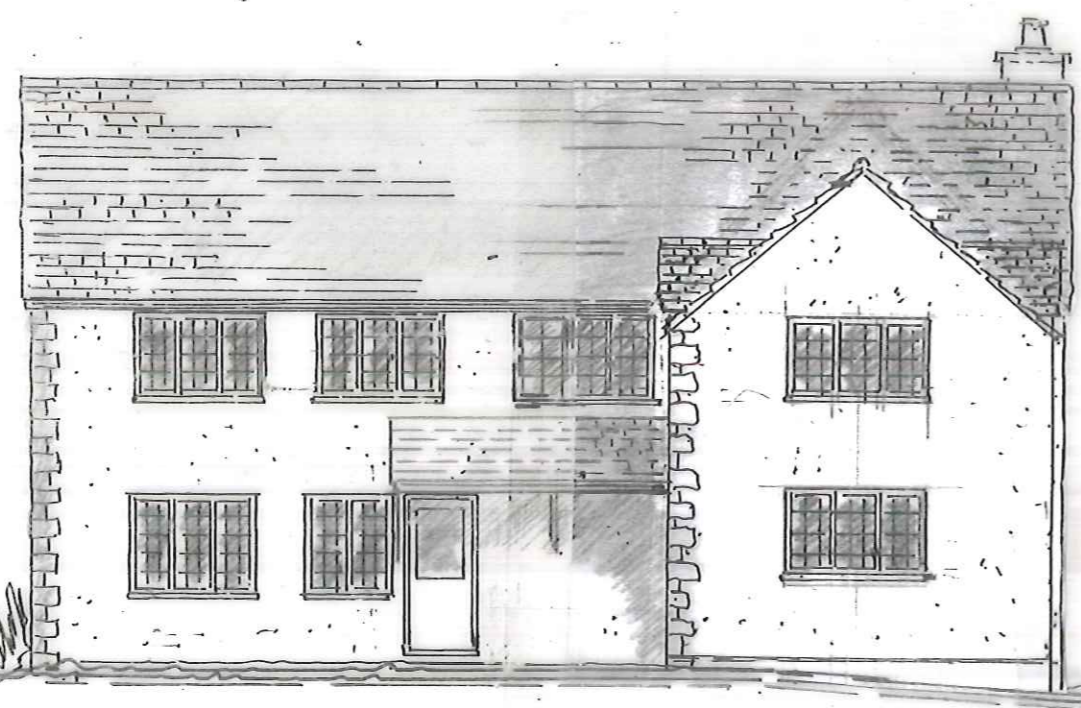

EXISTING NORTH EAST ELEVATION



EXISTING NORTH WEST ELEVATION

A3

B R H — Tel : 07764 255096 —	PROJECT PROPOSED 1. STOREY EXTENSION	CLIENT. P. KING	DATE DEC 2021	NUMBER 4151
	AT: THE OLD POST OFFICE ALDERLEY GLOUCESTERSHIRE GL12 7QT		DRAWN <i>BRH</i>	SCALE 1:100