


EXISTING SOUTH WEST ELEVATION

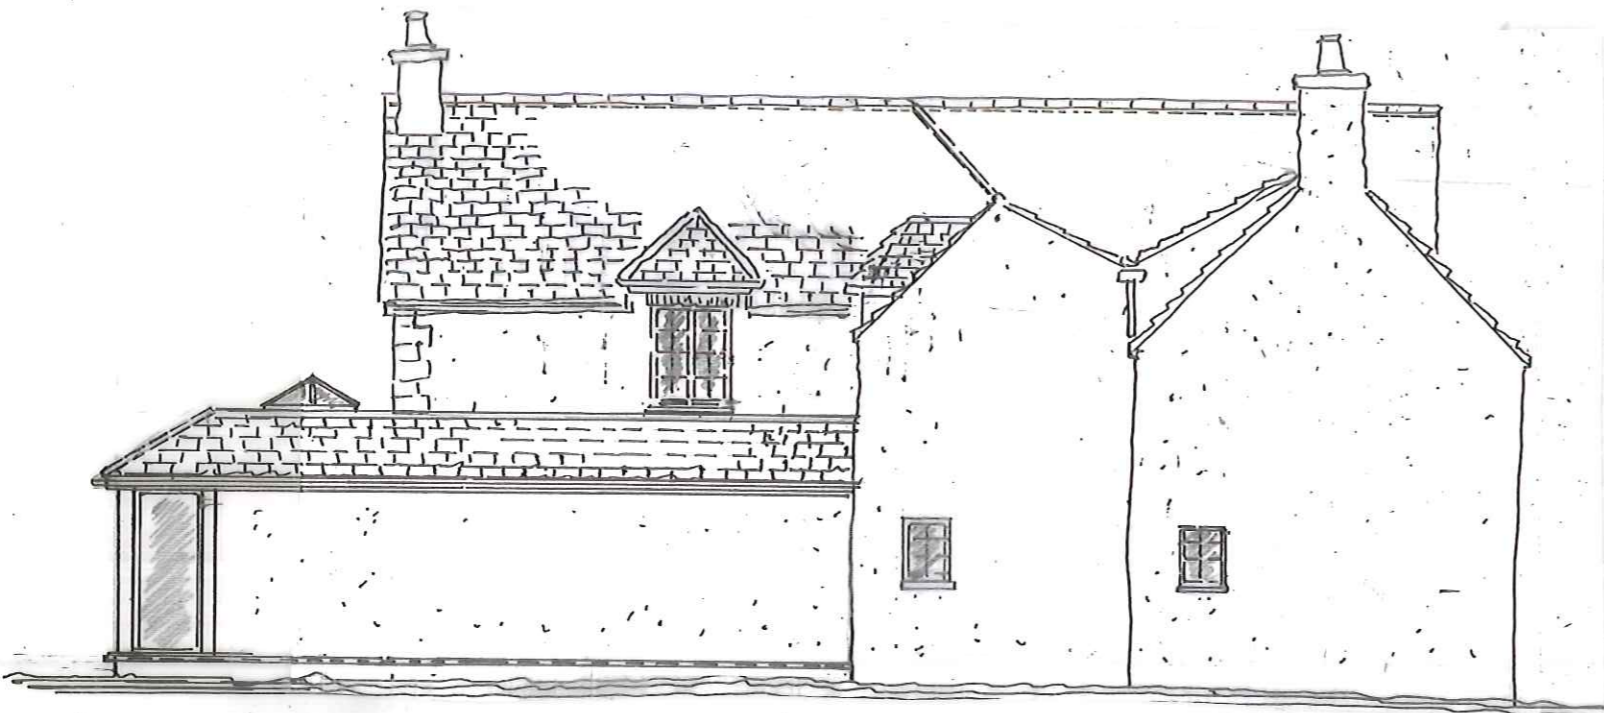

PROPOSED SOUTH WEST ELEVATION

B R H — Tel : 07764 255096 —	PROJECT AT:-	PROPOSED .1. STOREY EXTENSION THE OLD POST OFFICE ALDERLEY GLOUCESTER GL12 7QT	CLIENT: <u>P. KING</u>	DATE DEC 2021	NUMBER 4151 / P7
				DRAWN BRH	SCALE 1:100