




NOTES:
All dimensions must be checked on site and not scaled from this drawing.

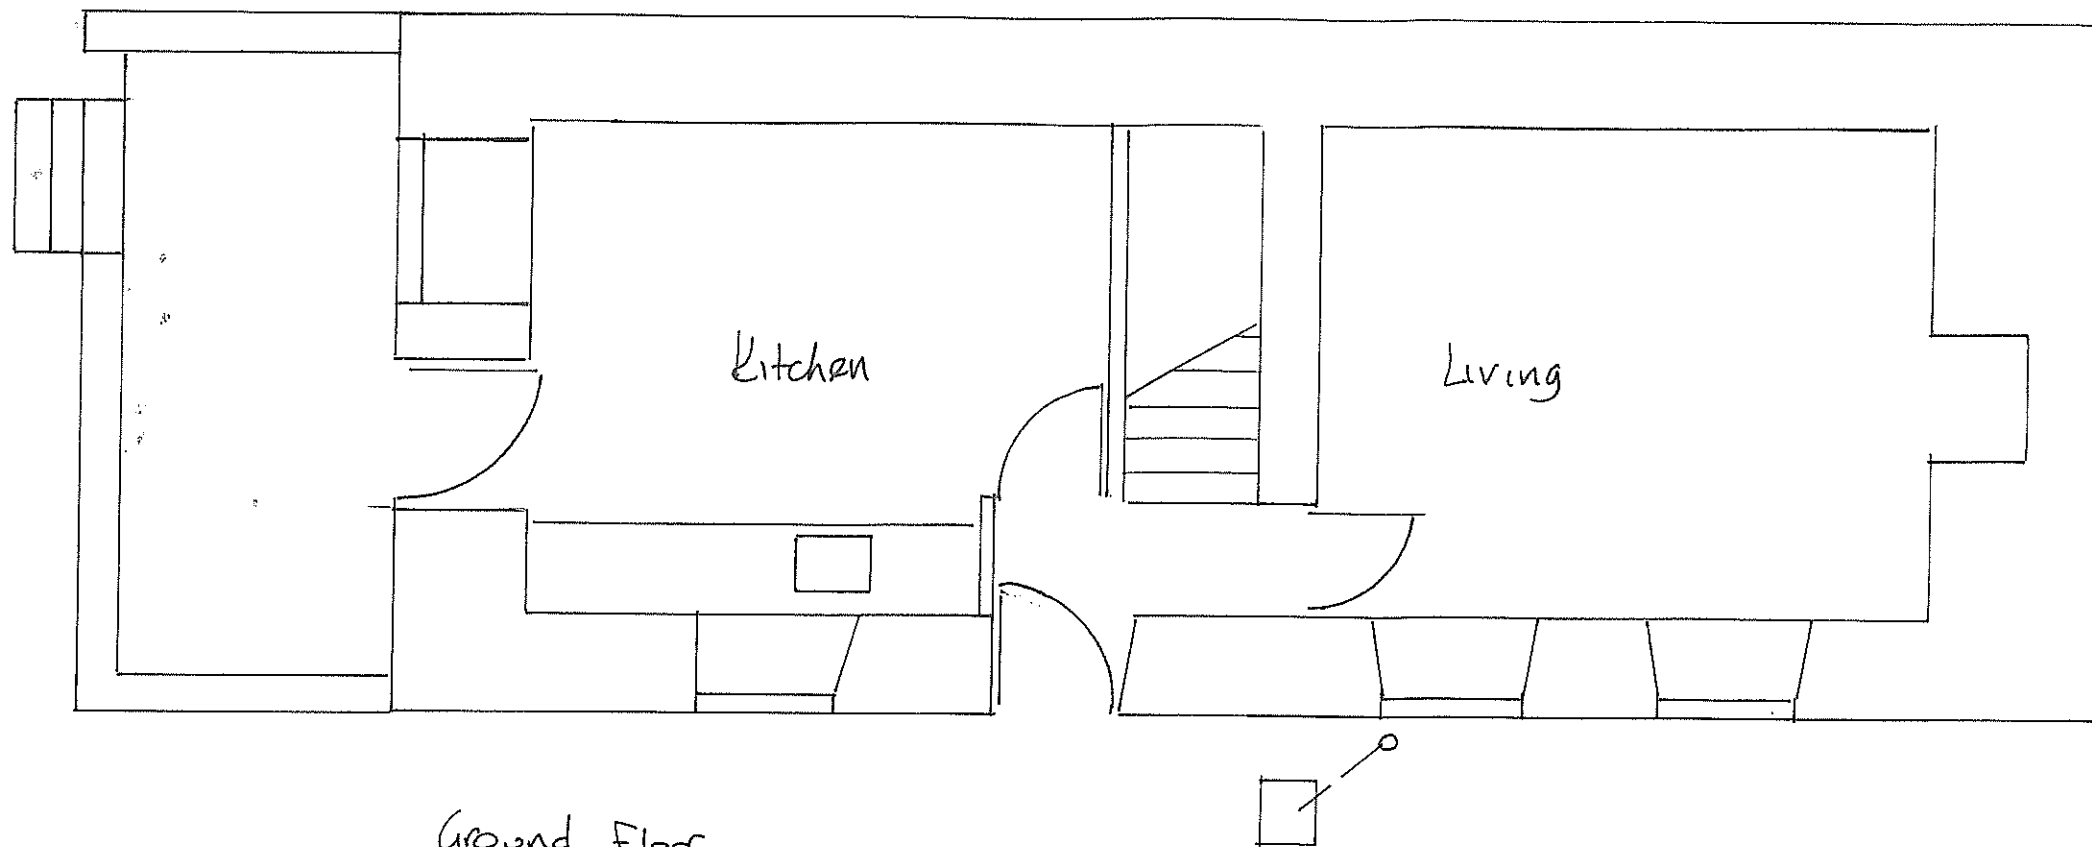

Ground Floor

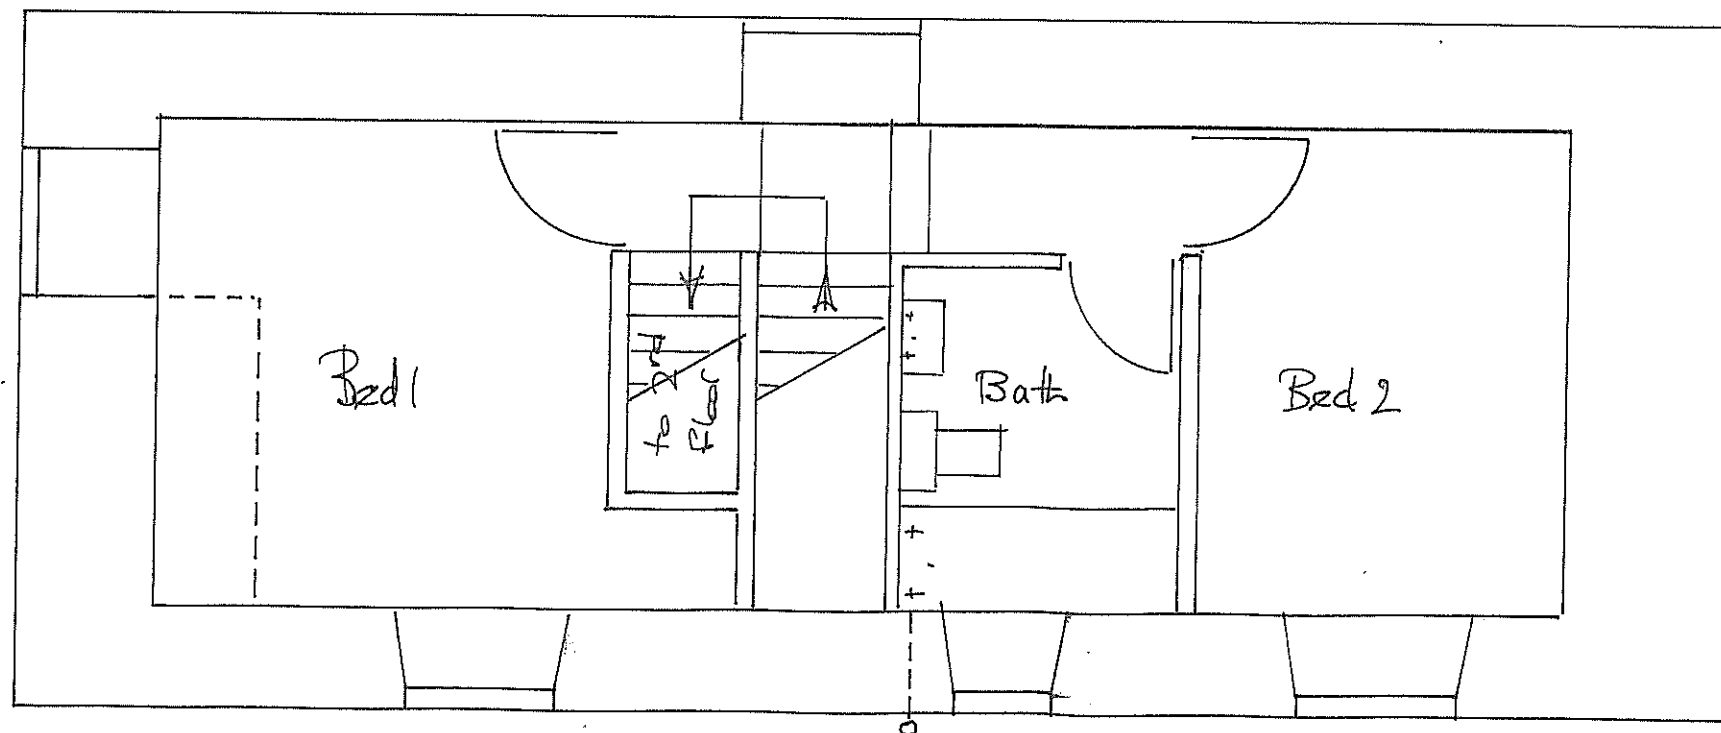

first floor

 

A		
	Date	Revisions

© Copyright
Mark Jackman
The Bungalow
Radford Hill
Tisbury
Bath
BA2 0QQ
Tel: 01761 470541

A1

Planning and Building Services

Client **Mr & Mrs A. George**
Job Title **Proposed two - storey attached Annex at: Noone Cottage Springers Hill Coleford Bath BA3 5LN**

Drawing Title
Survey - existing floor plans

Scale	1:50
Date	Dec '21
Drawn by	NMJ
Dwg No.	002
Rev.	