


REF: 29 Bentham Avenue v1.0
Roof Plan - Existing
24/11/2021

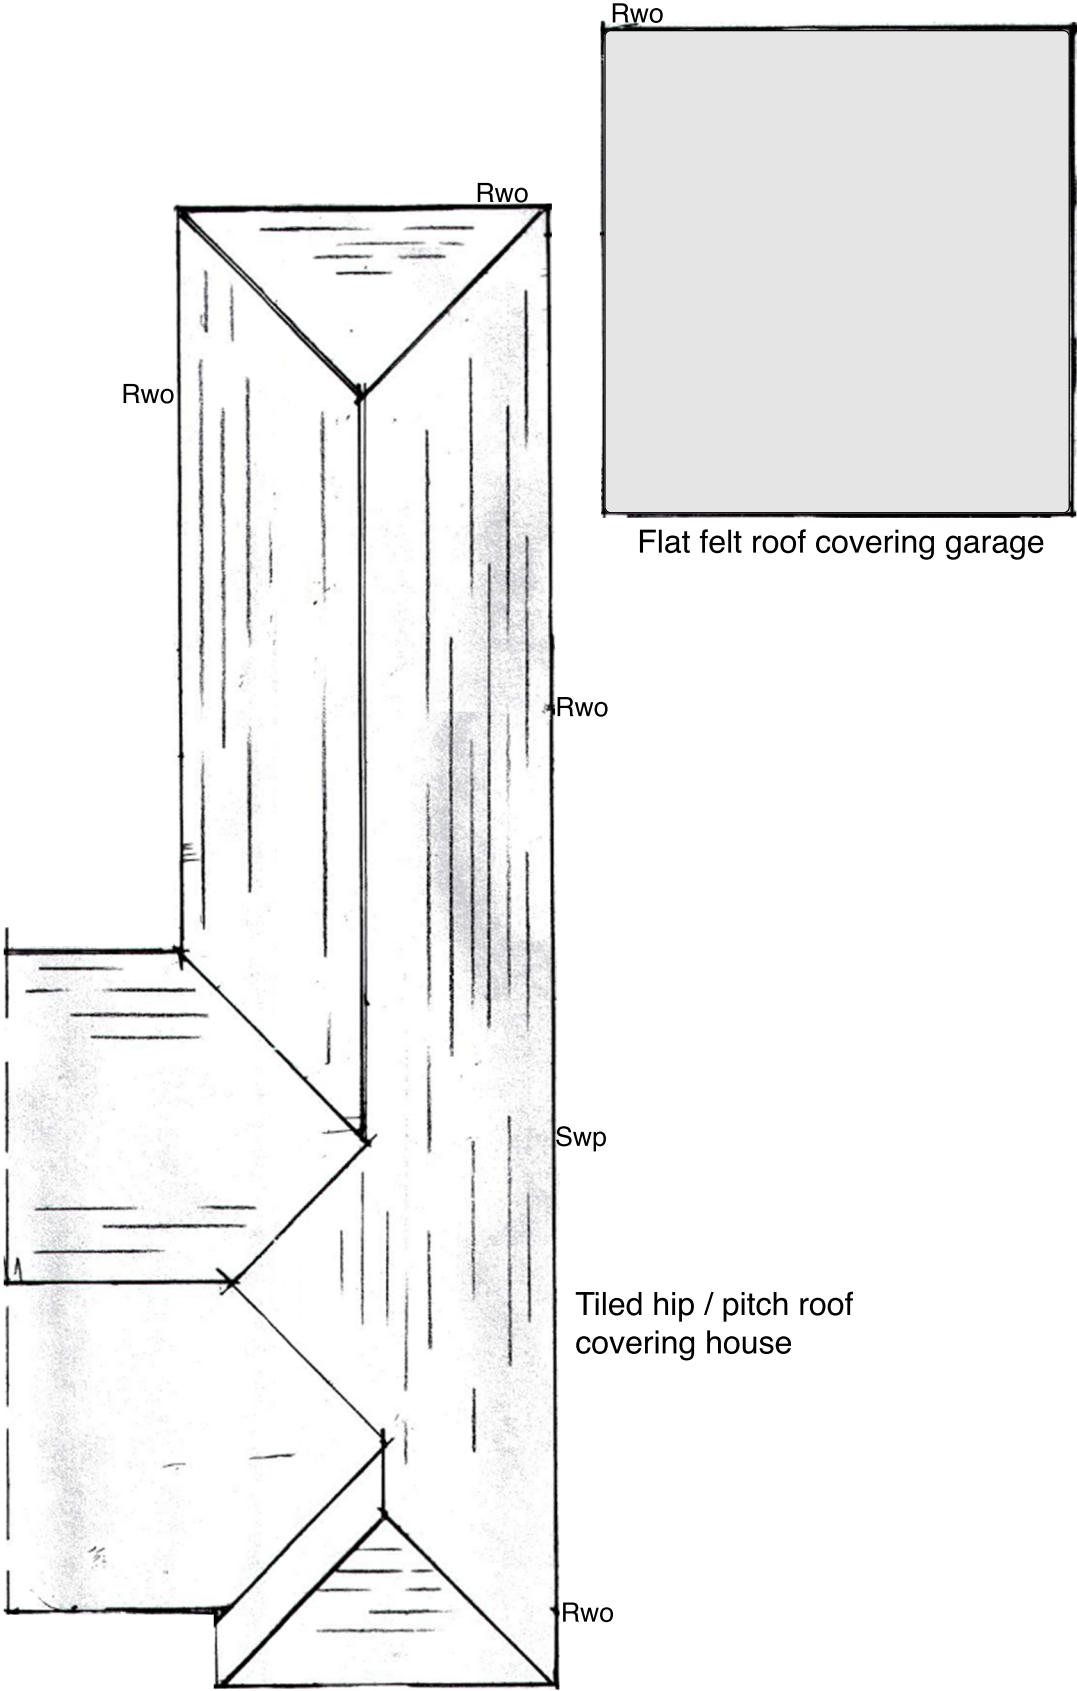

SCALE: 1:100