


**REF: 29 Bentham Avenue v1.0**  
**Floor Plan - Existing**  
**24/11/2021**

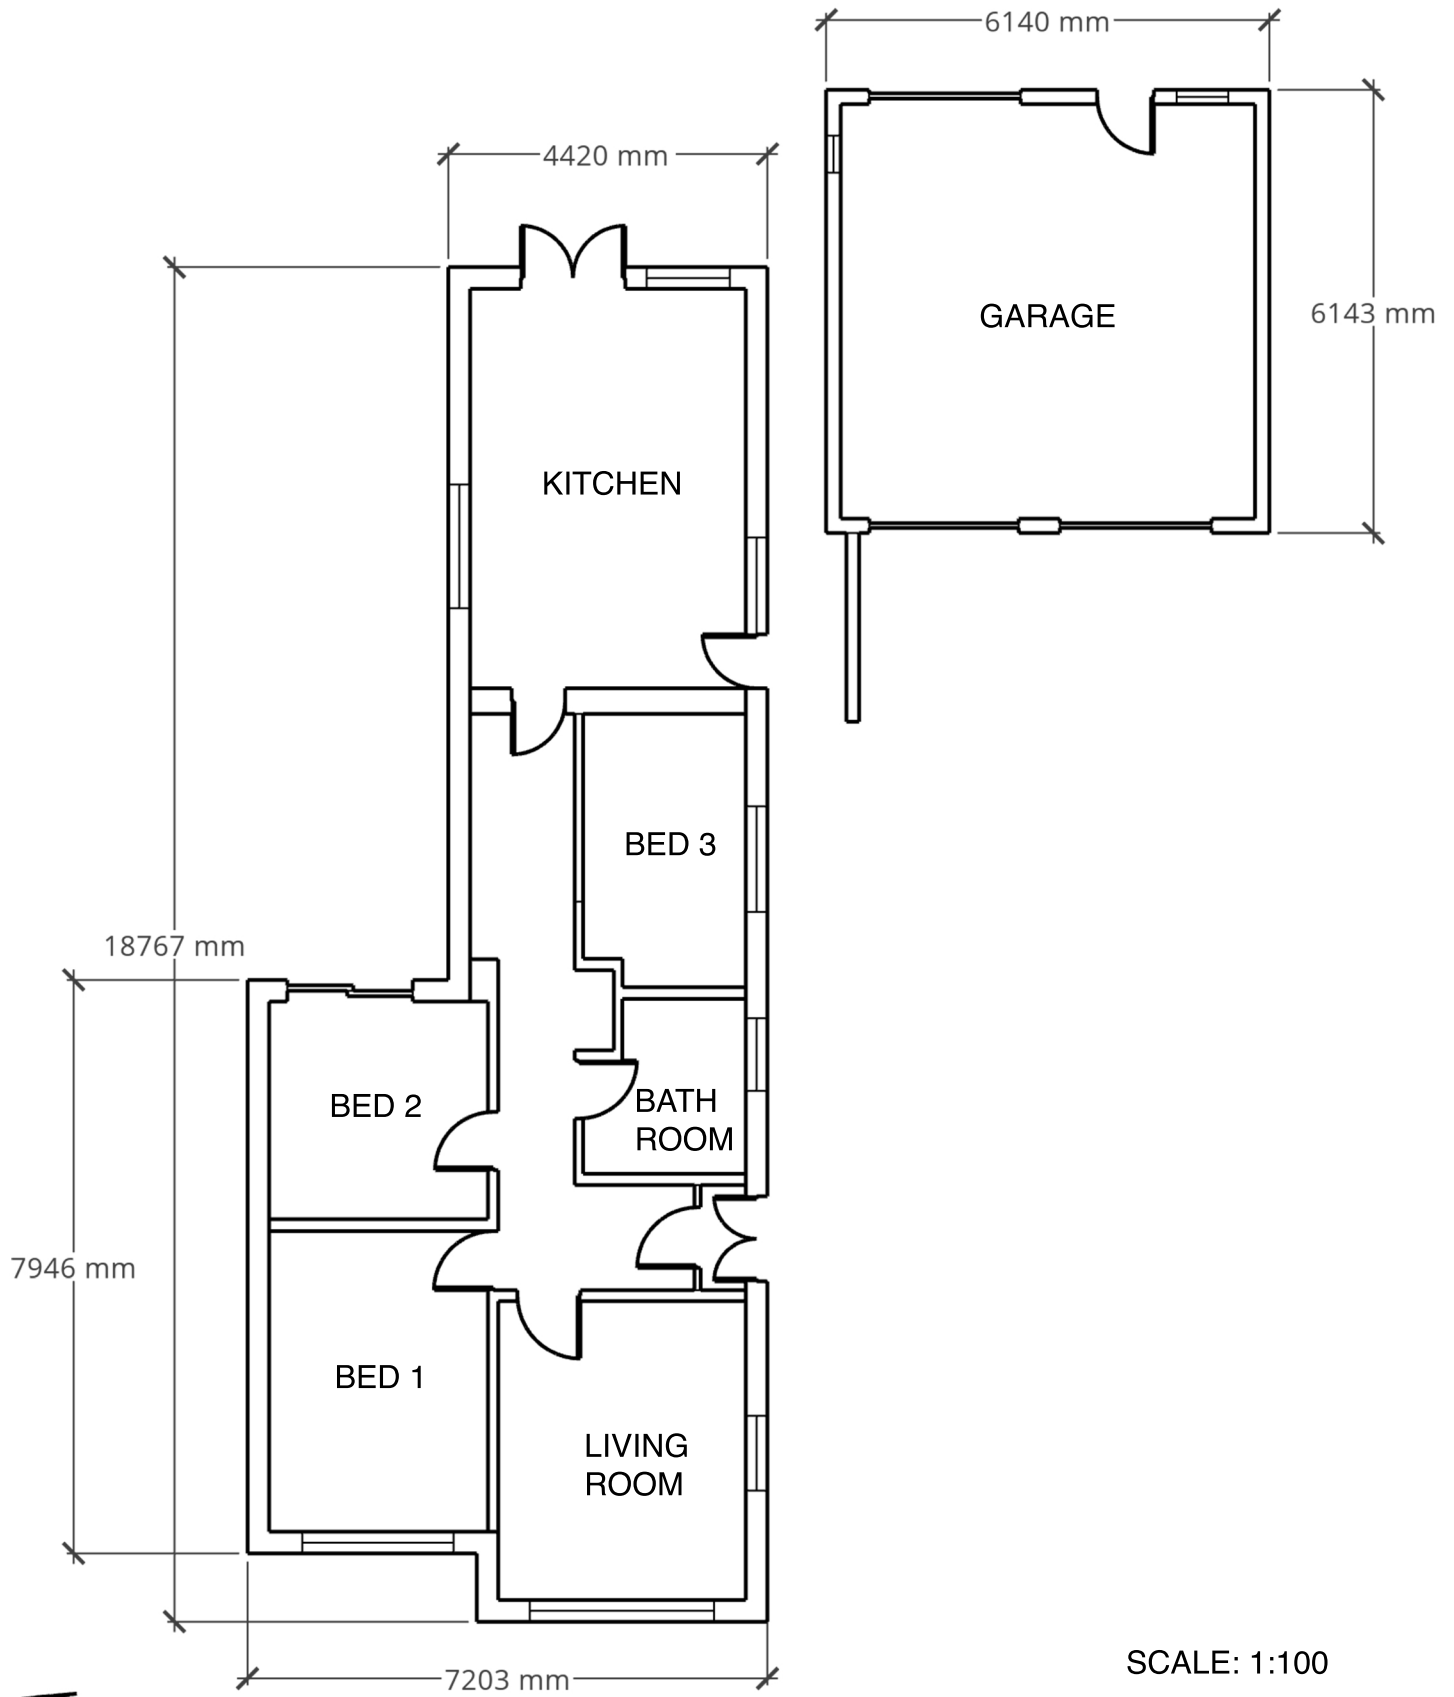

SCALE: 1:100