


Rear Elevation

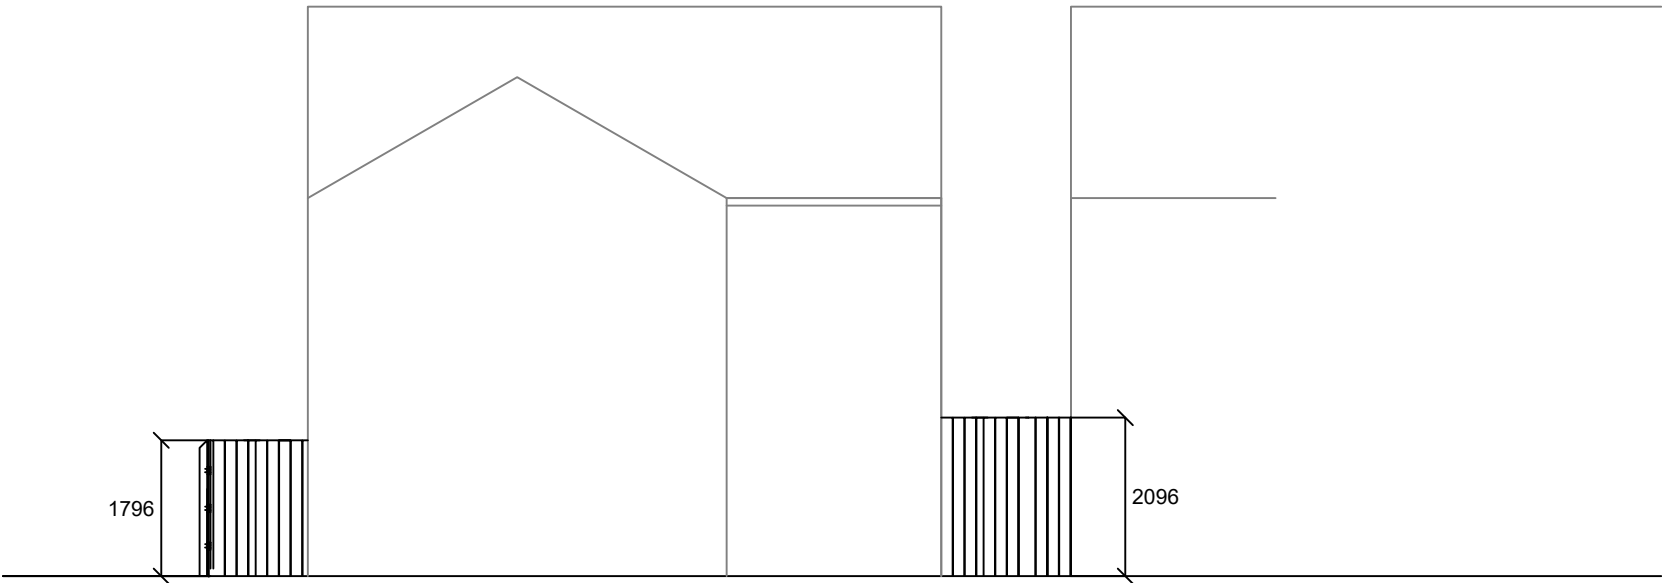

Front Elevation

1:100 0 1 2 3 4 5 6 7 8 9 10

EXISTING ELEVATIONS

Title: Existing Front + Rear Elevations
Shazidul Hoque
14 Armytage Grove
BB12 0AR


Client: Shazidul Hoque

Project No: Dwg 02 - Amendment A

Scale: 1:100

Date: 27.10.21

This plan is reproduced from the ordnance survey map with the sanction of the Controller H.M.Stationary Office. Crown copyright reserved. This plan is published for the convenience of identification only and although believed to be correct its accuracy is not guaranteed. It is expressly excluded from any contract.

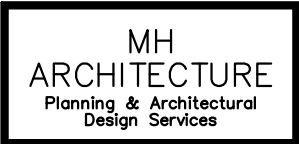

61 Canning Street, Burnley, Lancashire, BB12 0BA

Mob: 07845135397

Email: MHArchitects1@outlook.com