



GROUND FLOOR PLAN

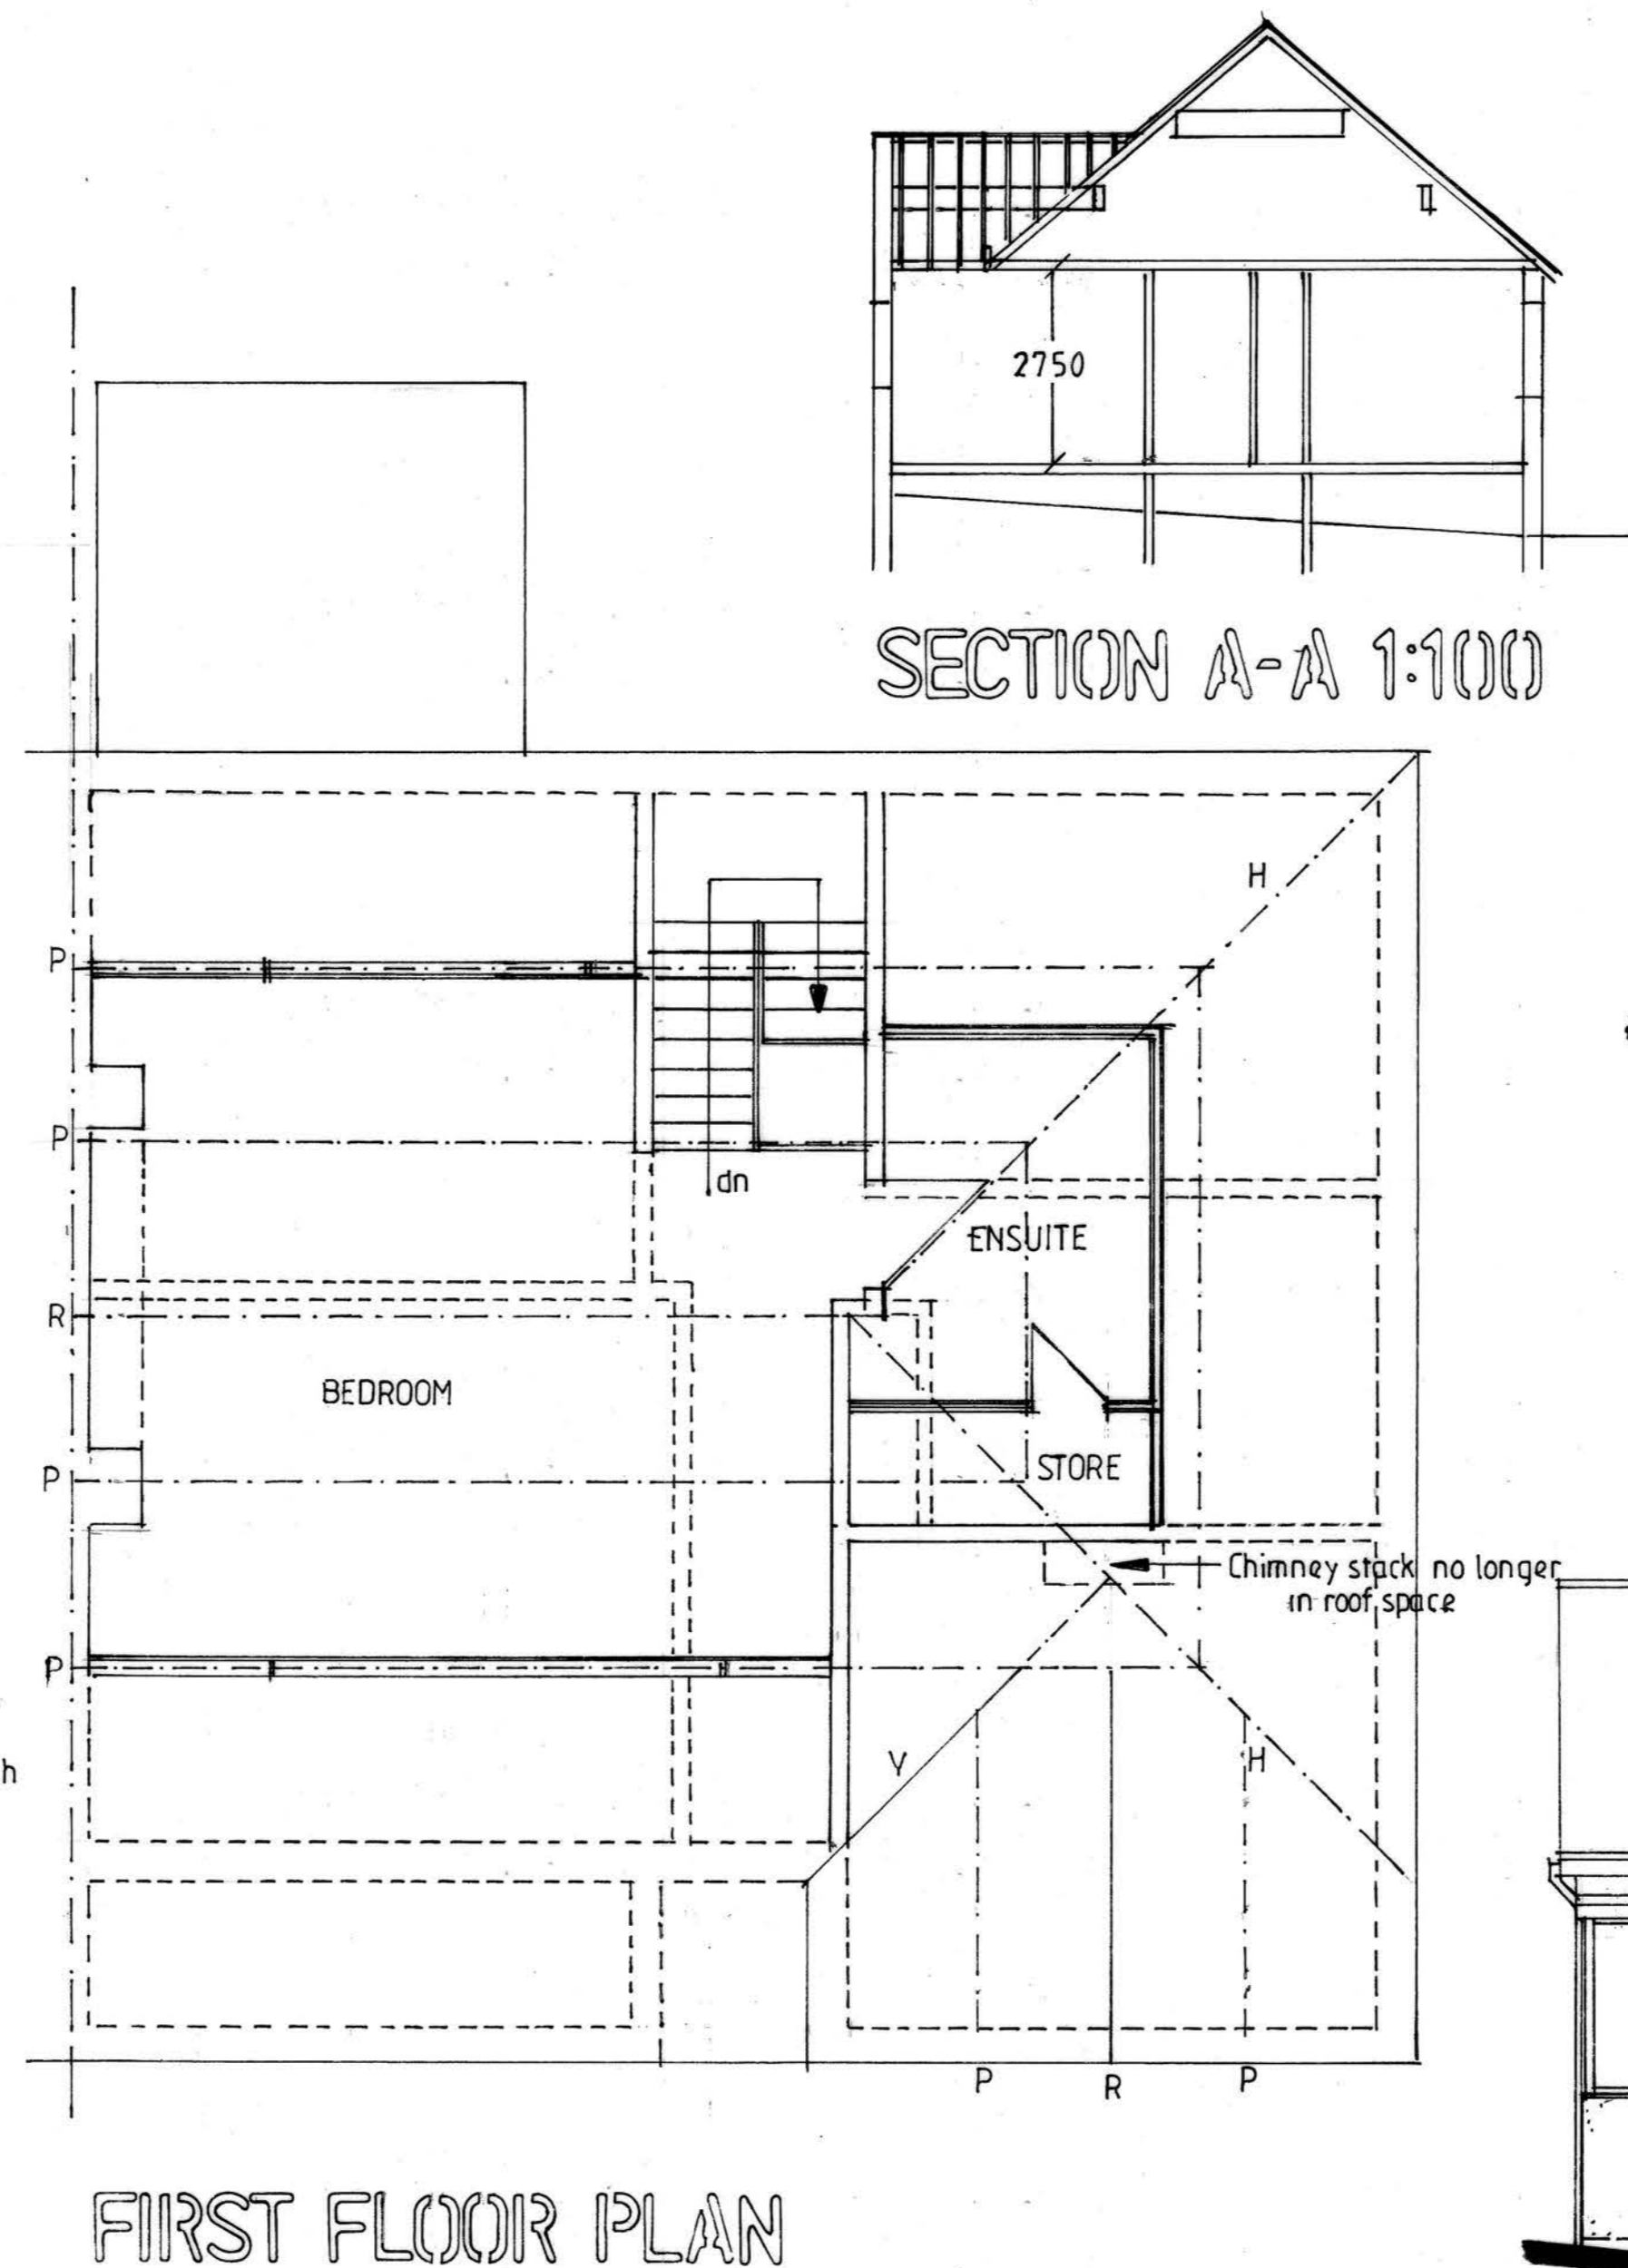


FIRST FLOOR PLAN


SIDE ELEVATION

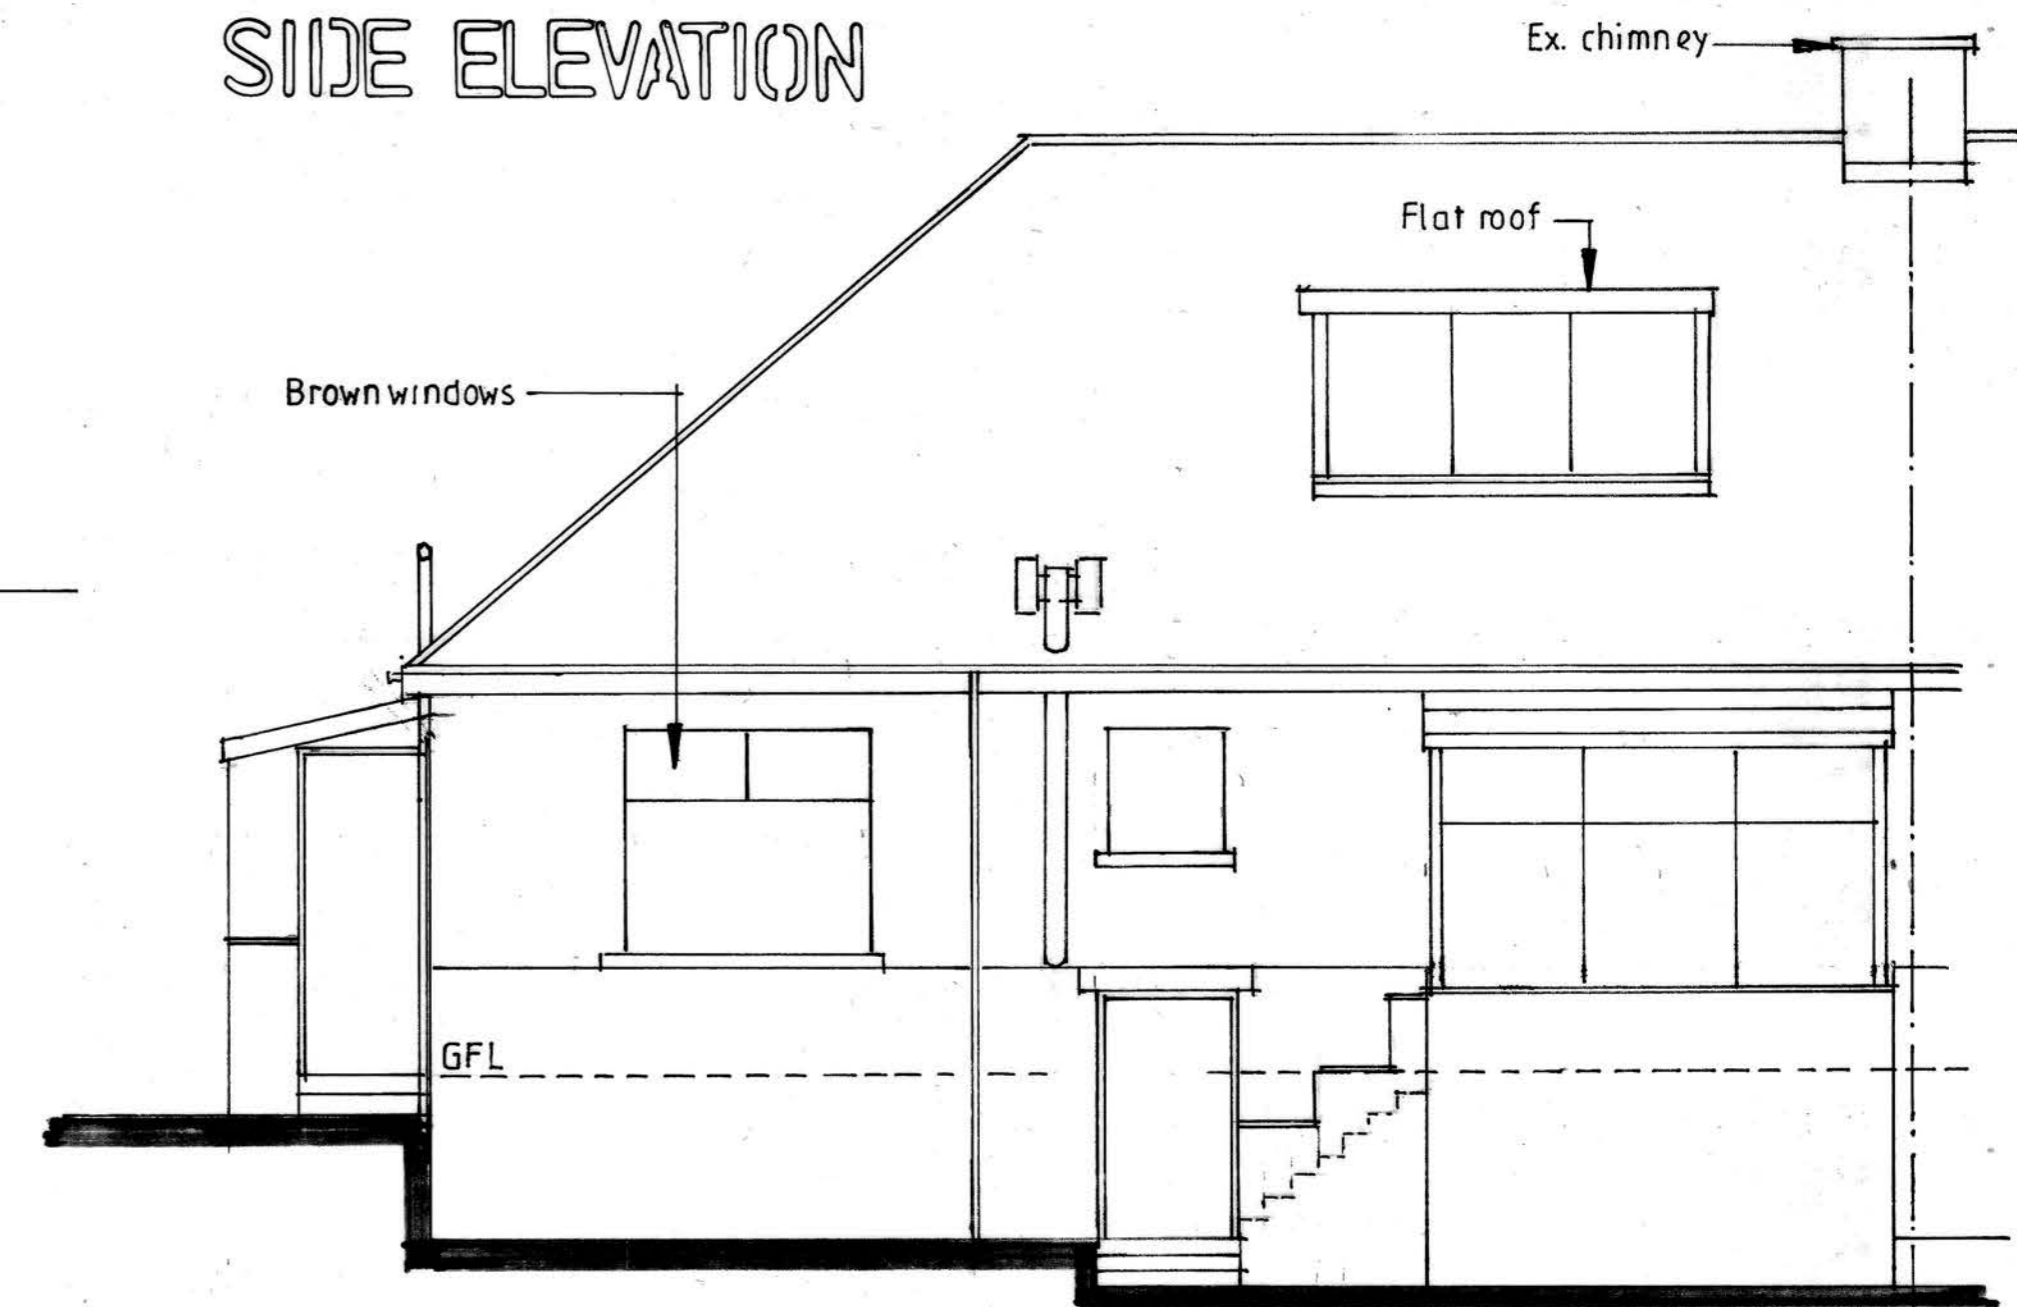


SIDE ELEVATION

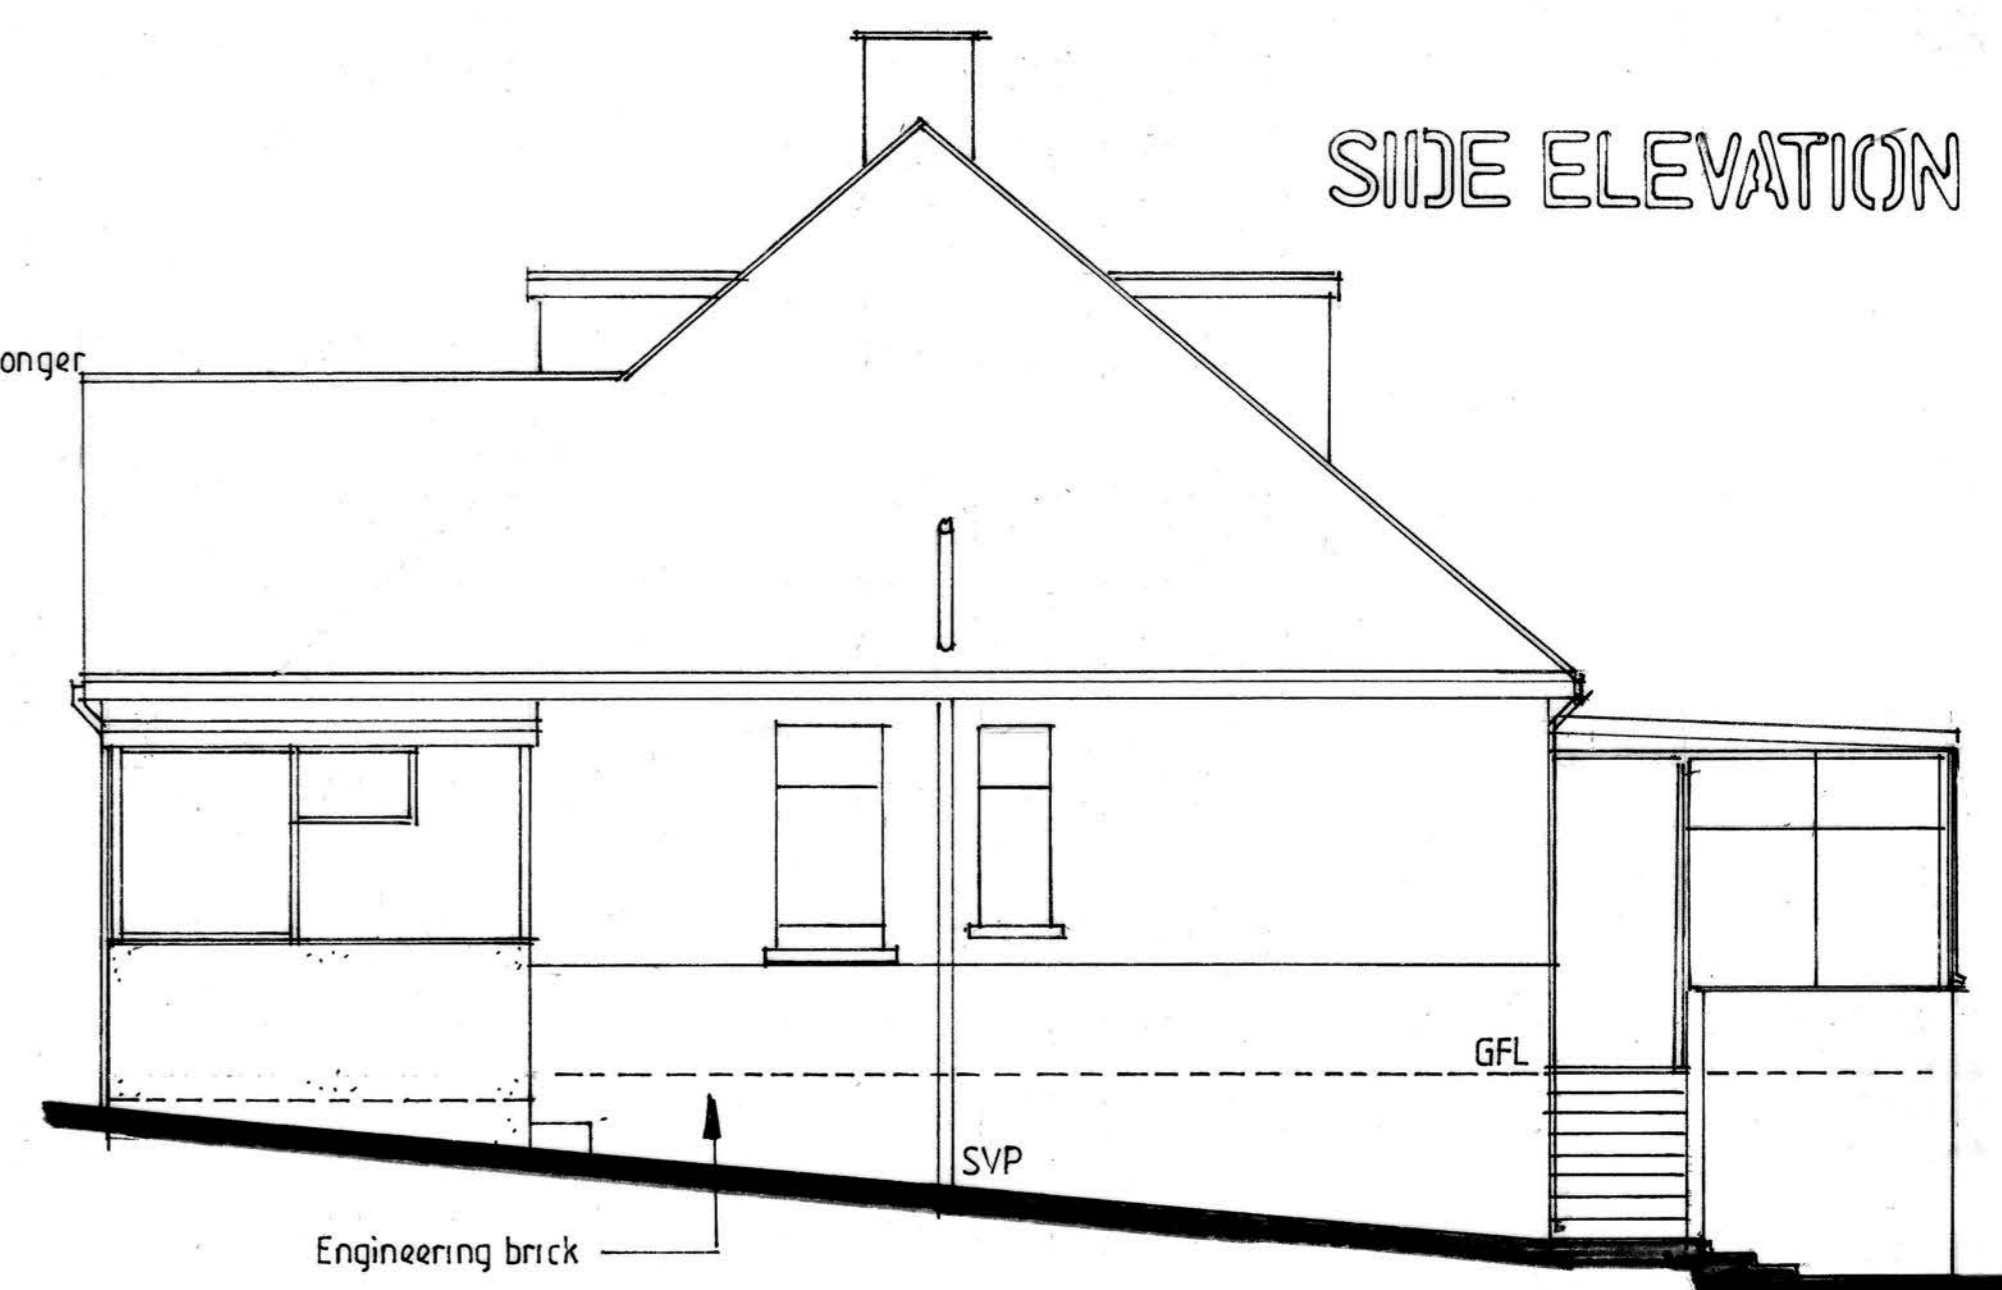


EXISTING FLOOR PLANS, ELEVATIONS, SECTION & ROOF PLAN

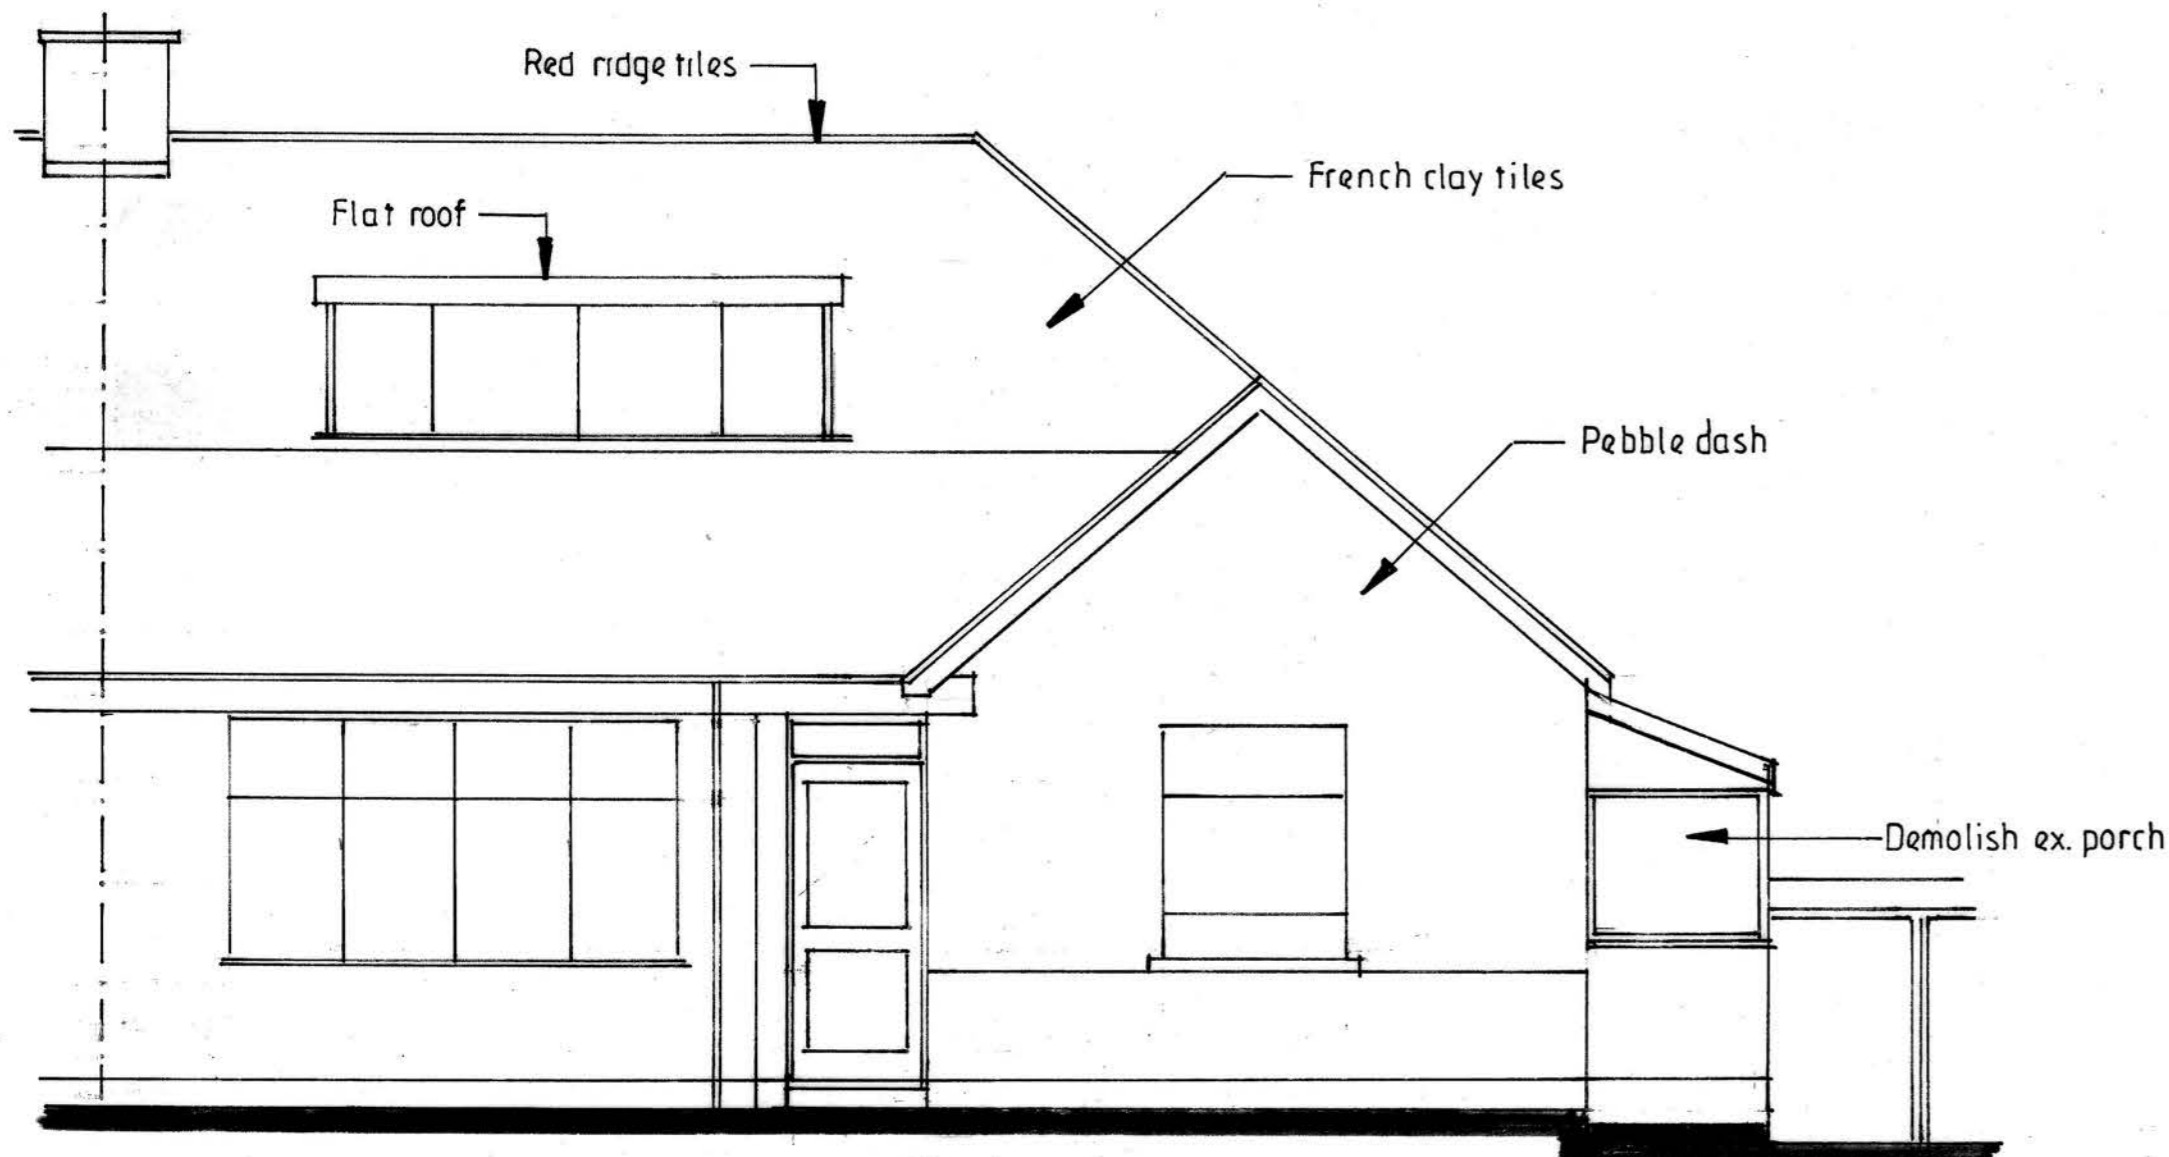

FRONT ELEVATION

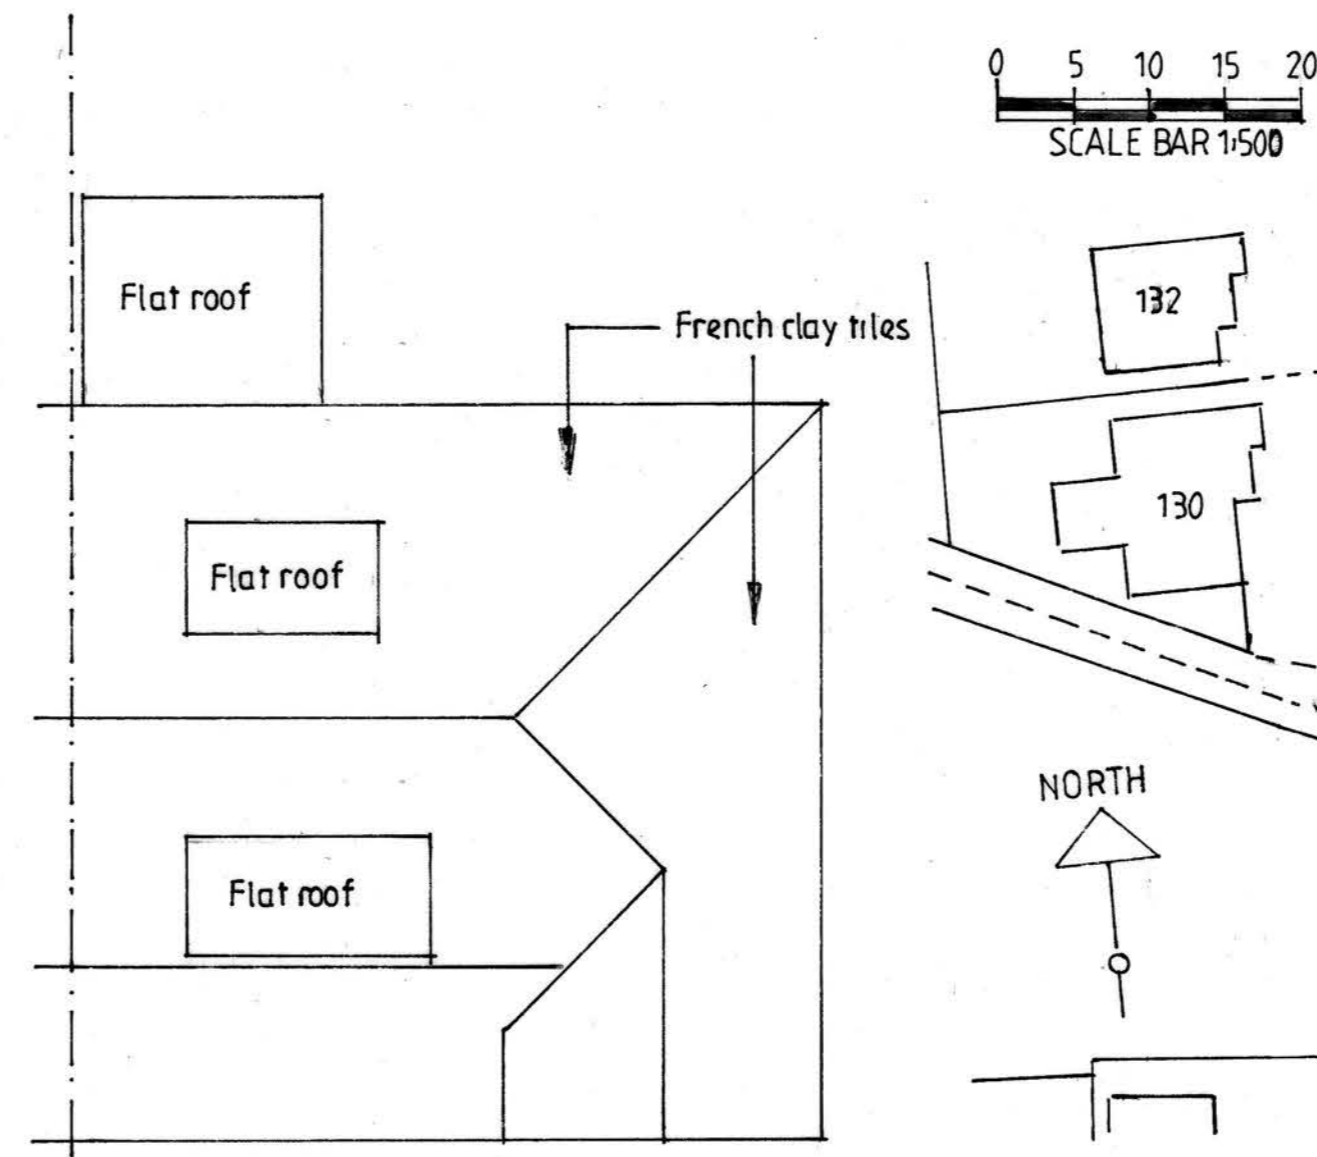

ROOF PLAN 1:500

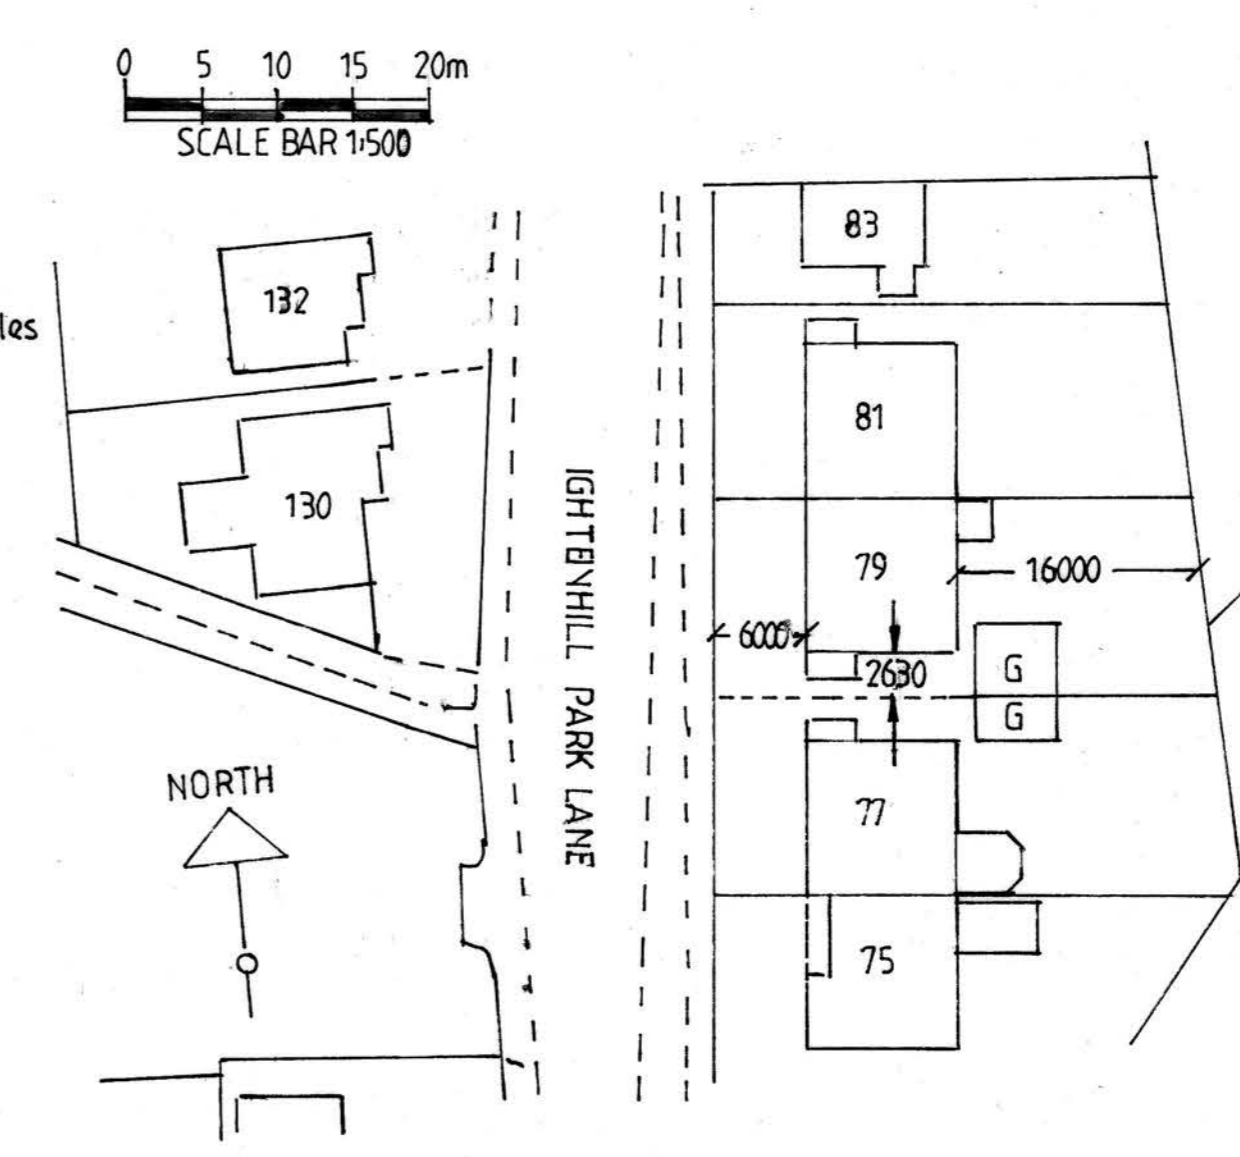

SITE PLAN 1:500

PROPOSED SINGLE STOREY EXTENSION TO REAR	
FOR	MR JASON TEAL
AT	79 IGHTEHILL PARK LANE BURNLEY BB12 0LL
ADRIAN HUGHES ARCHITECTURAL SERVICES	
SCALE 1:50 1:100	DRAWING NO.
DATE NOV 2021	1/39/2021