
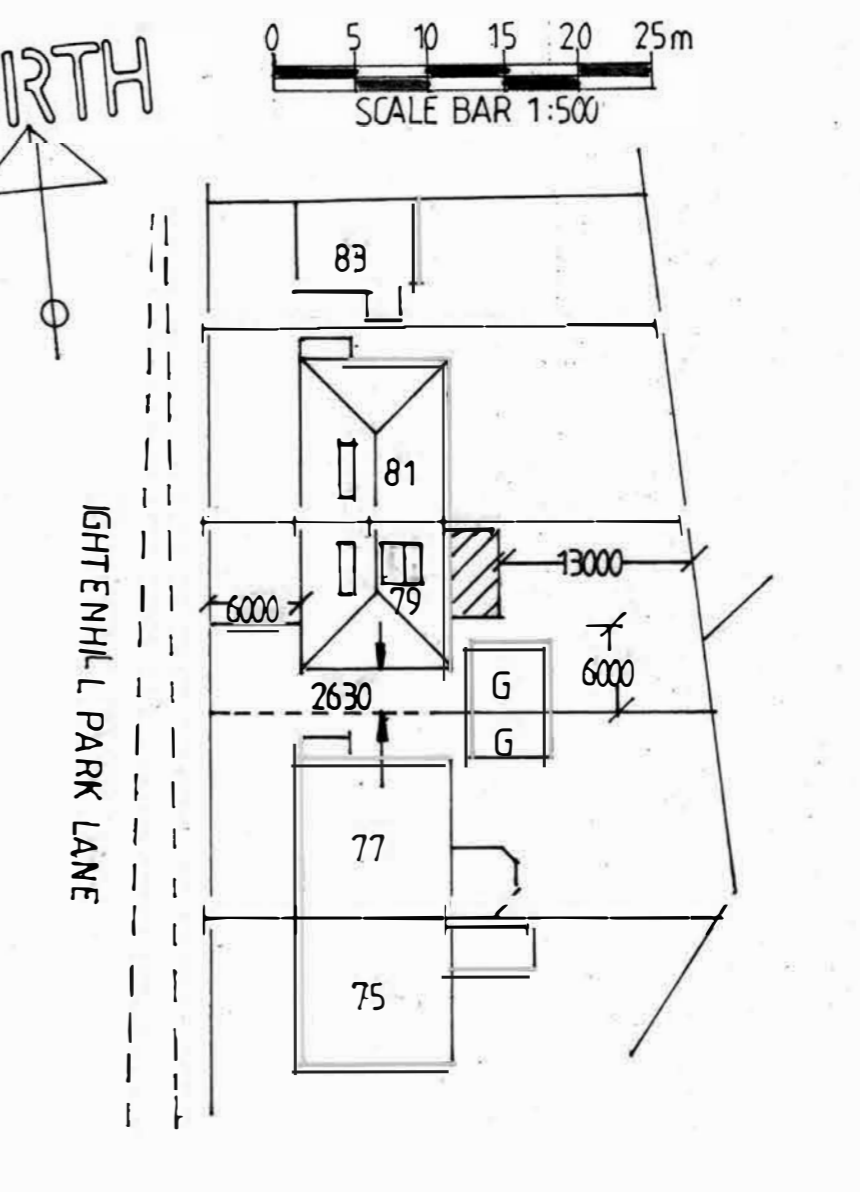
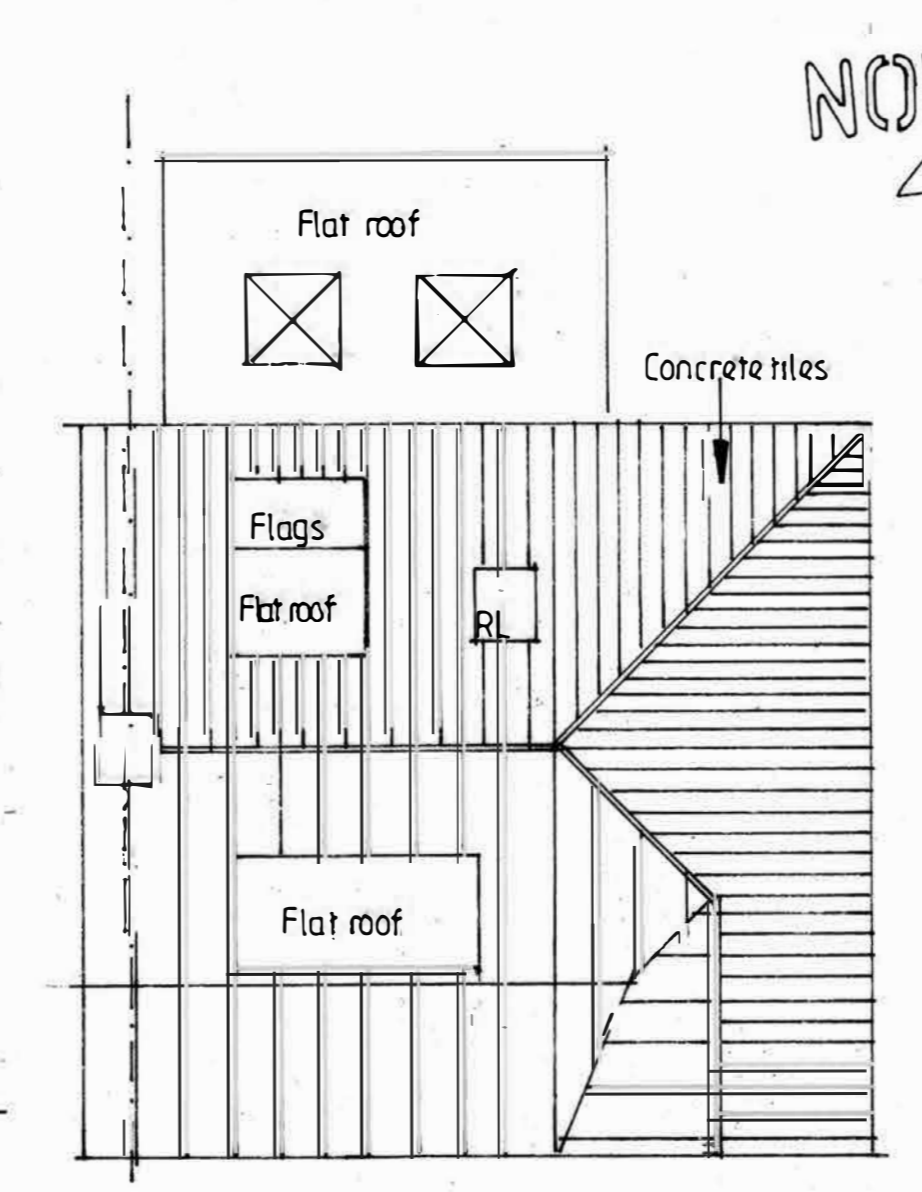
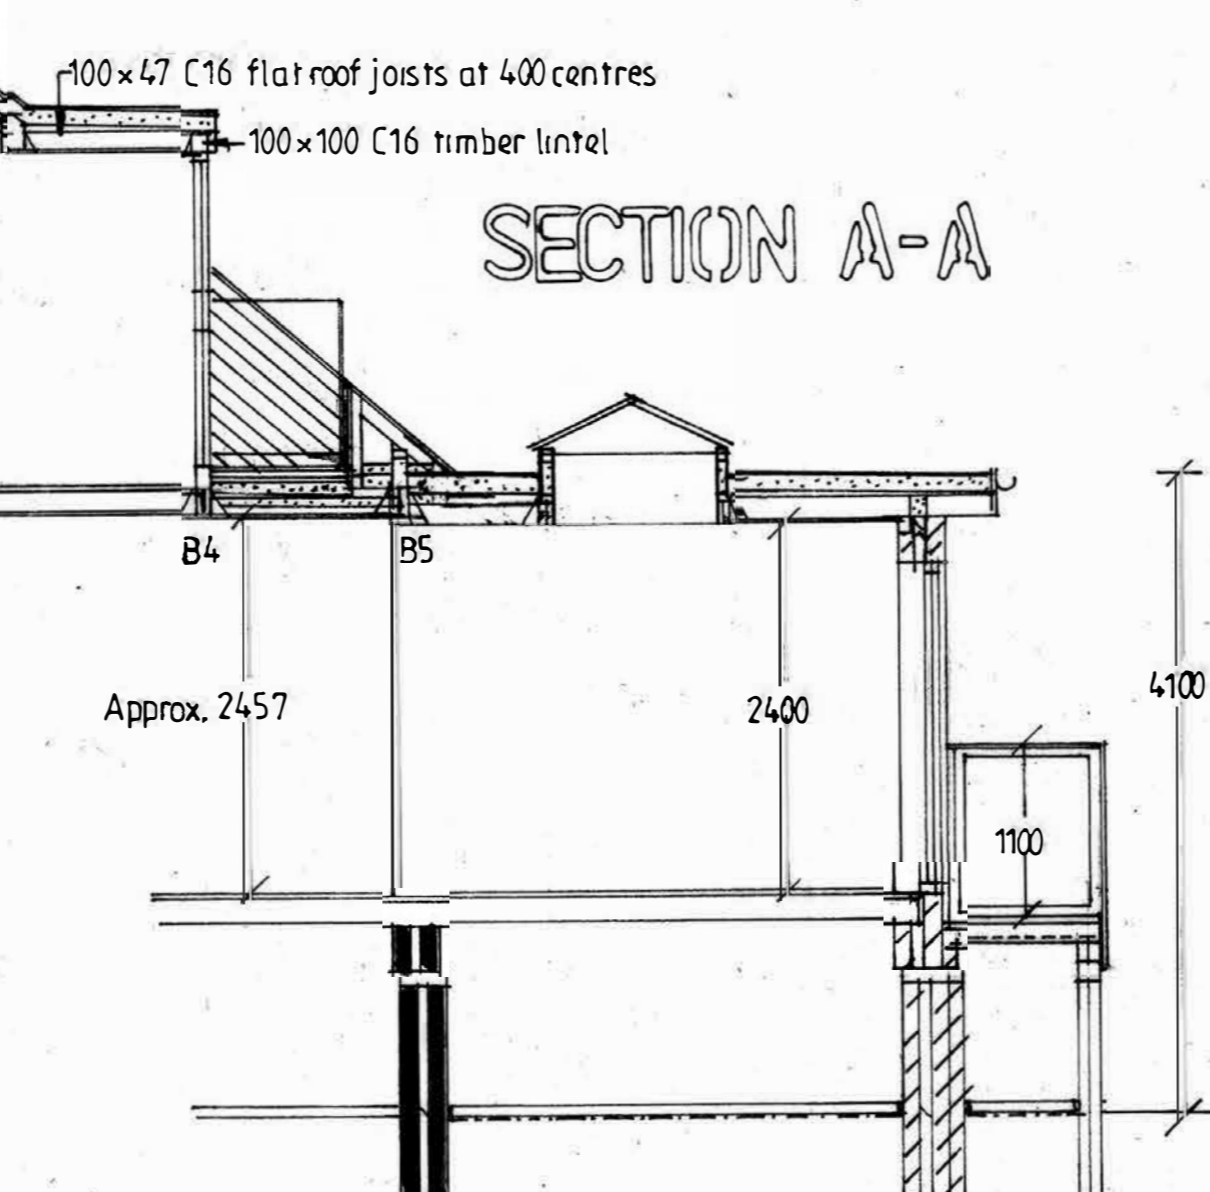
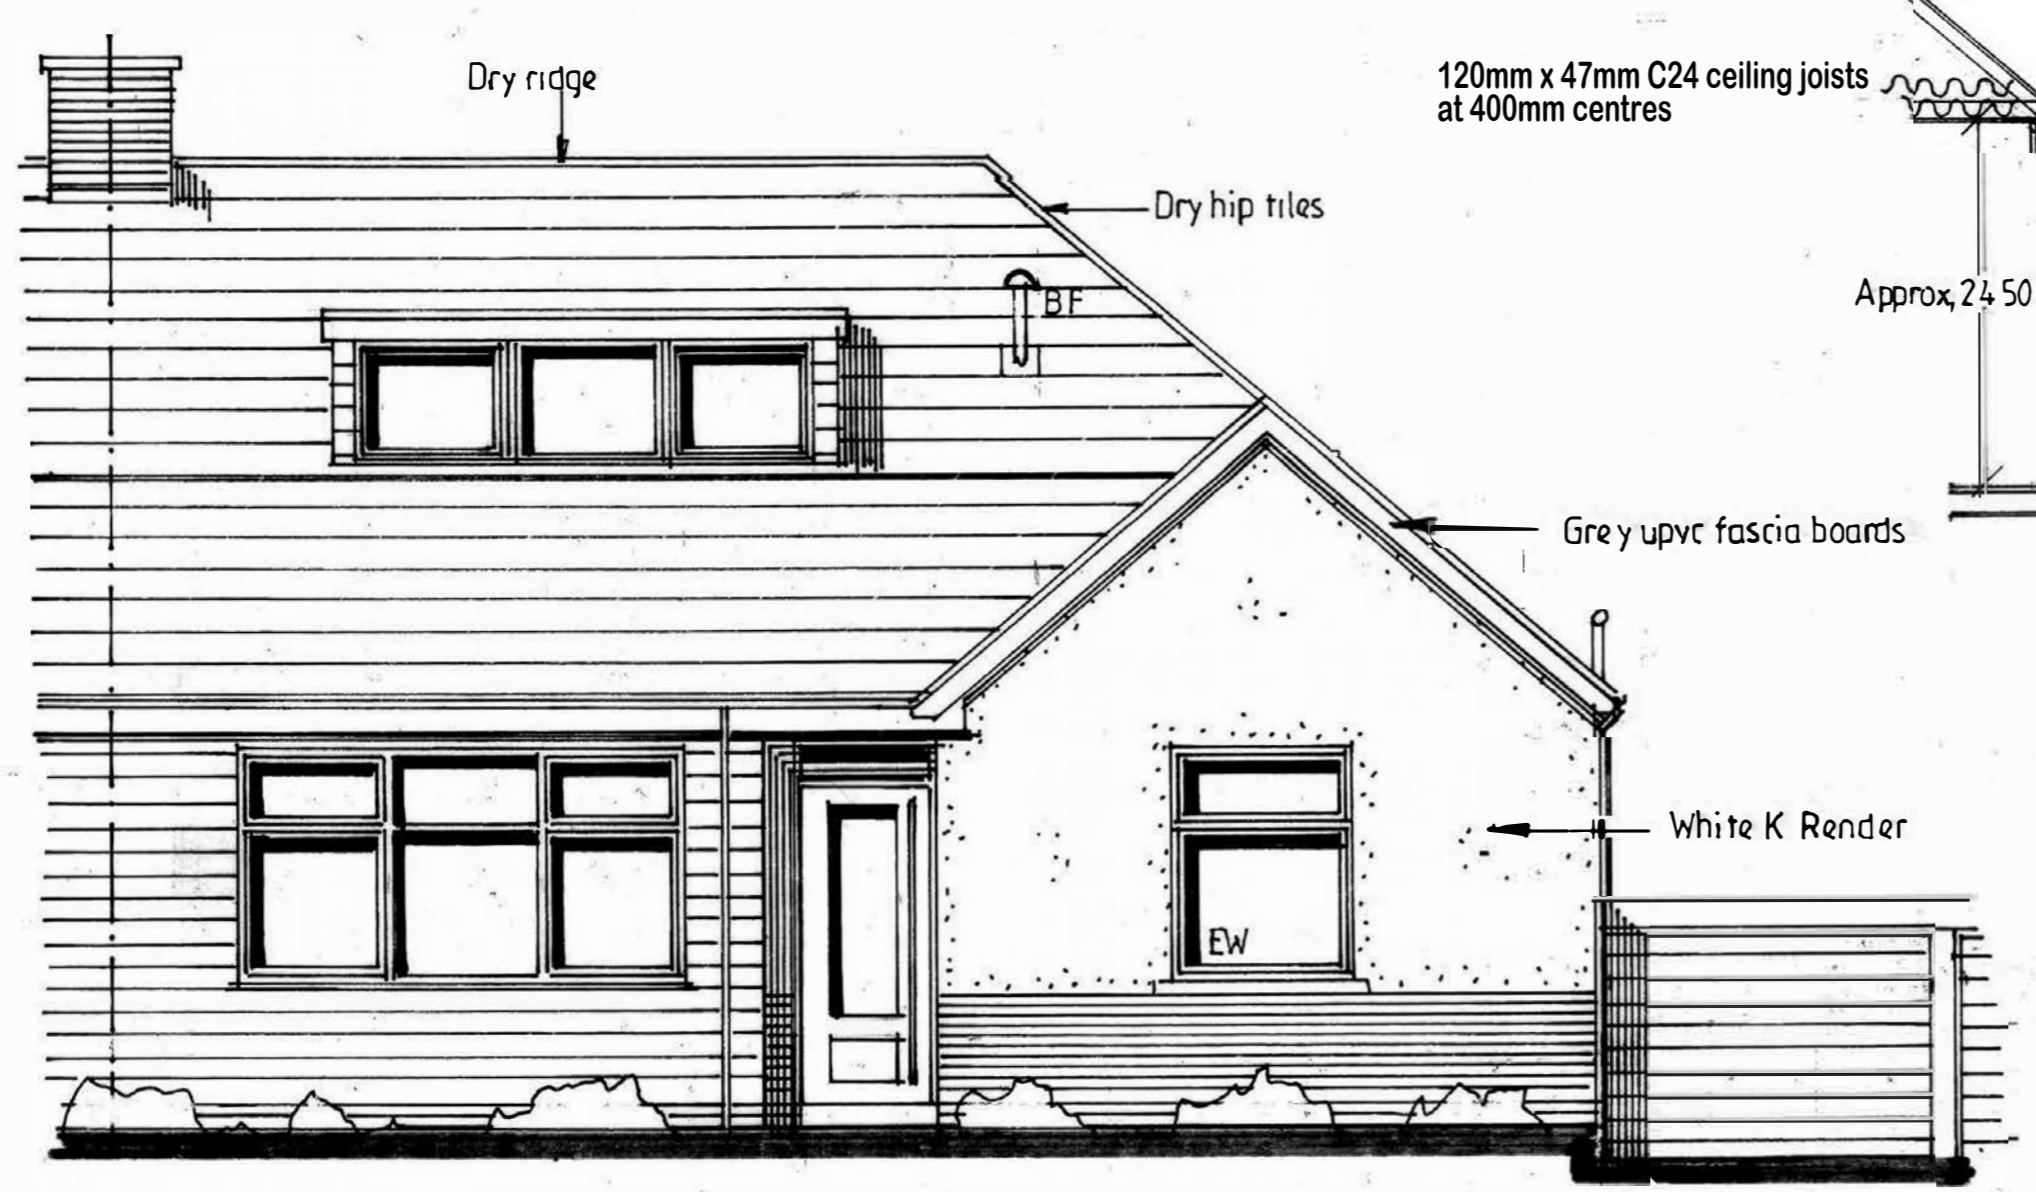


# PROPOSED FLOOR PLANS, ELEVATIONS, SECTION & ROOF PLAN

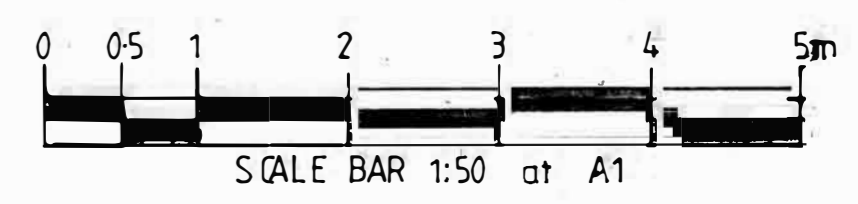

**PROPOSED SINGLE STOREY EXTENSION TO REAR**

FOR JASON TEAL  
AT 79 IGTENHILL PARK LANE  
BURNLEY  
BB12 0LL

**AJRIAN HUGHES**  
ARCHITECTURAL SERVICES

SCALE 1:50 1:100  
DATE NOV. 2021

DRAWING NO.  
2/39/2021