

COURTLANDS DRIVE


GROUND FLOOR PLAN

Rev	Date	Initial	Notes	Chk
-----	------	---------	-------	-----


PROJECT NAME / LOCATION:
66 COURLANDS DRIVE, EWELL, EPSOM, KT19 0AL

DRAWING TITLE:


PROPOSED FLOOR PLANS

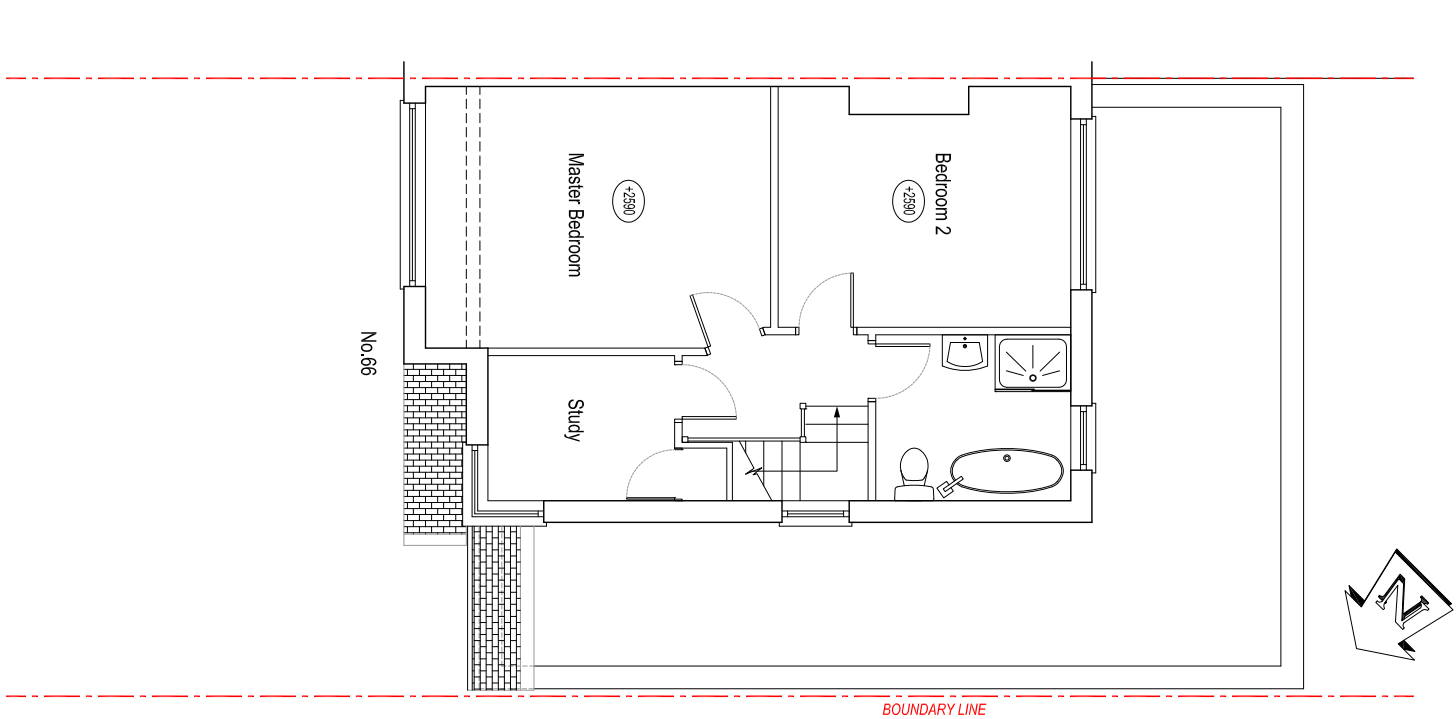

FIRST FLOOR PLAN

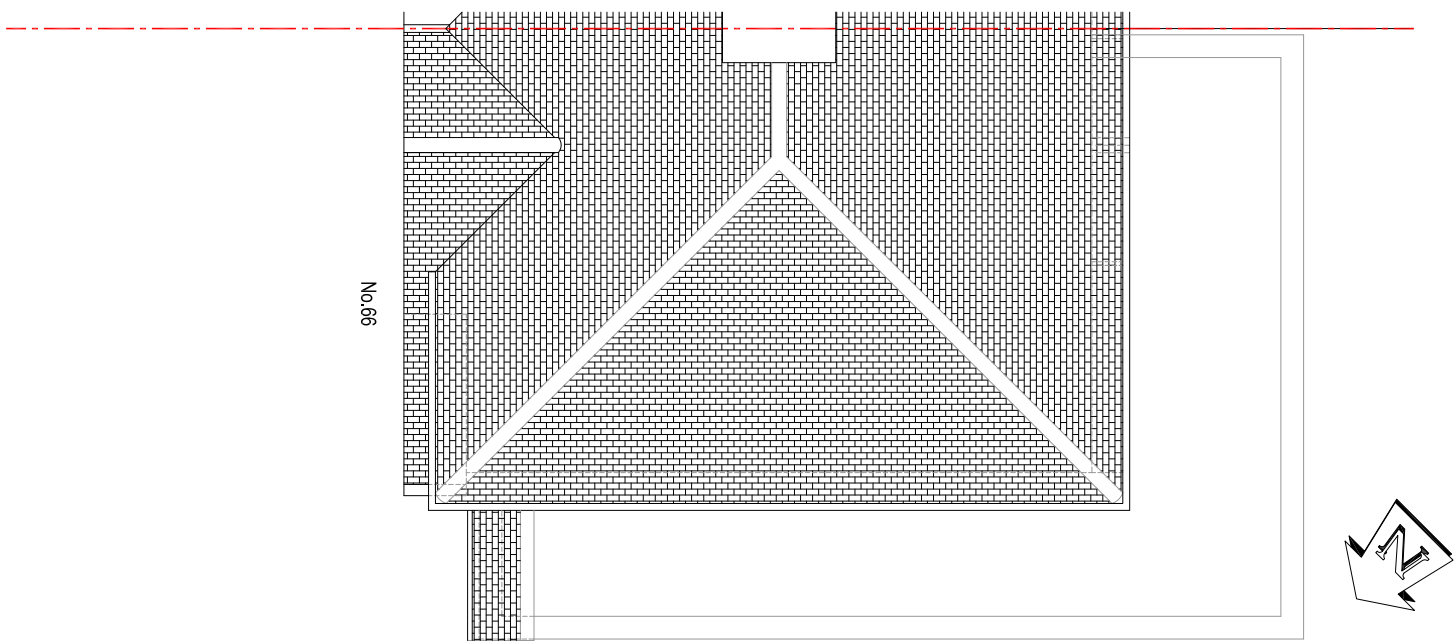

ROOF PLAN

 

DO NOT SCALE. Figured dimensions only to be taken from this drawing. All contractors must visit the site and be responsible for checking all setting out dimensions and notifying the architect of any discrepancies prior to any manufacture or construction work.

DRAWN	PAPER SIZE	SCALE
SM	A2	1:10
PROJECT REFERENCE	DRAWING NUMBER	
0025	301	

Date
May 2021

SM ARCHITECTURE
SIMON.S.MASCARENHAS BA (HONS) DIP ARCH ARB RIBA
37 Broadmead Avenue, Worcester park, Surrey, United Kingdom, KT4 7SN
Tel: +447790903599 Email: smarchitect@gmail.com