



NORTH WEST ELEVATION - side elevation

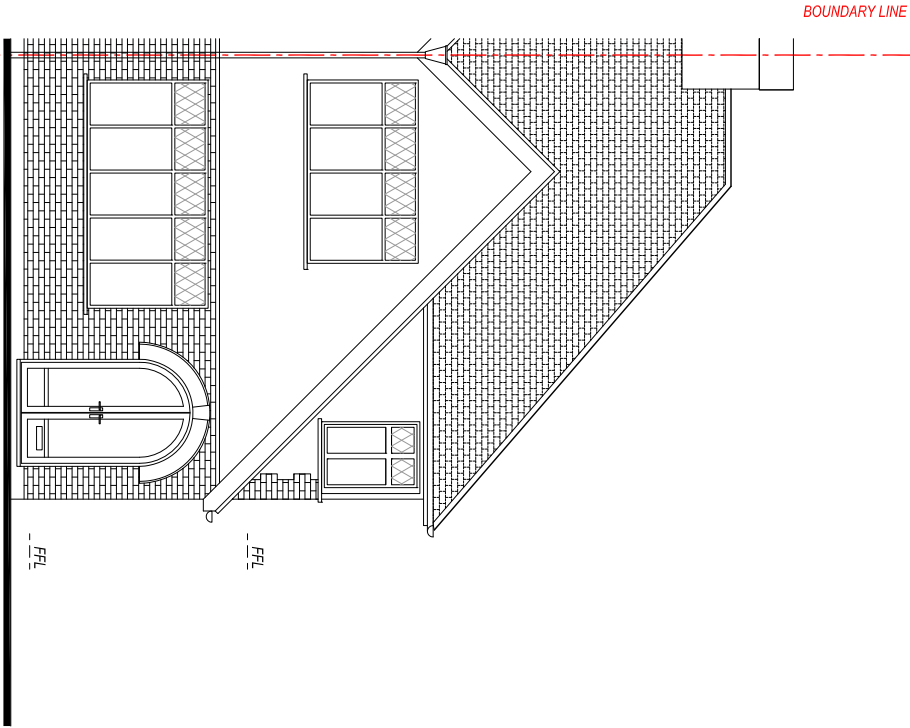

NORTH EAST ELEVATION - front elevation

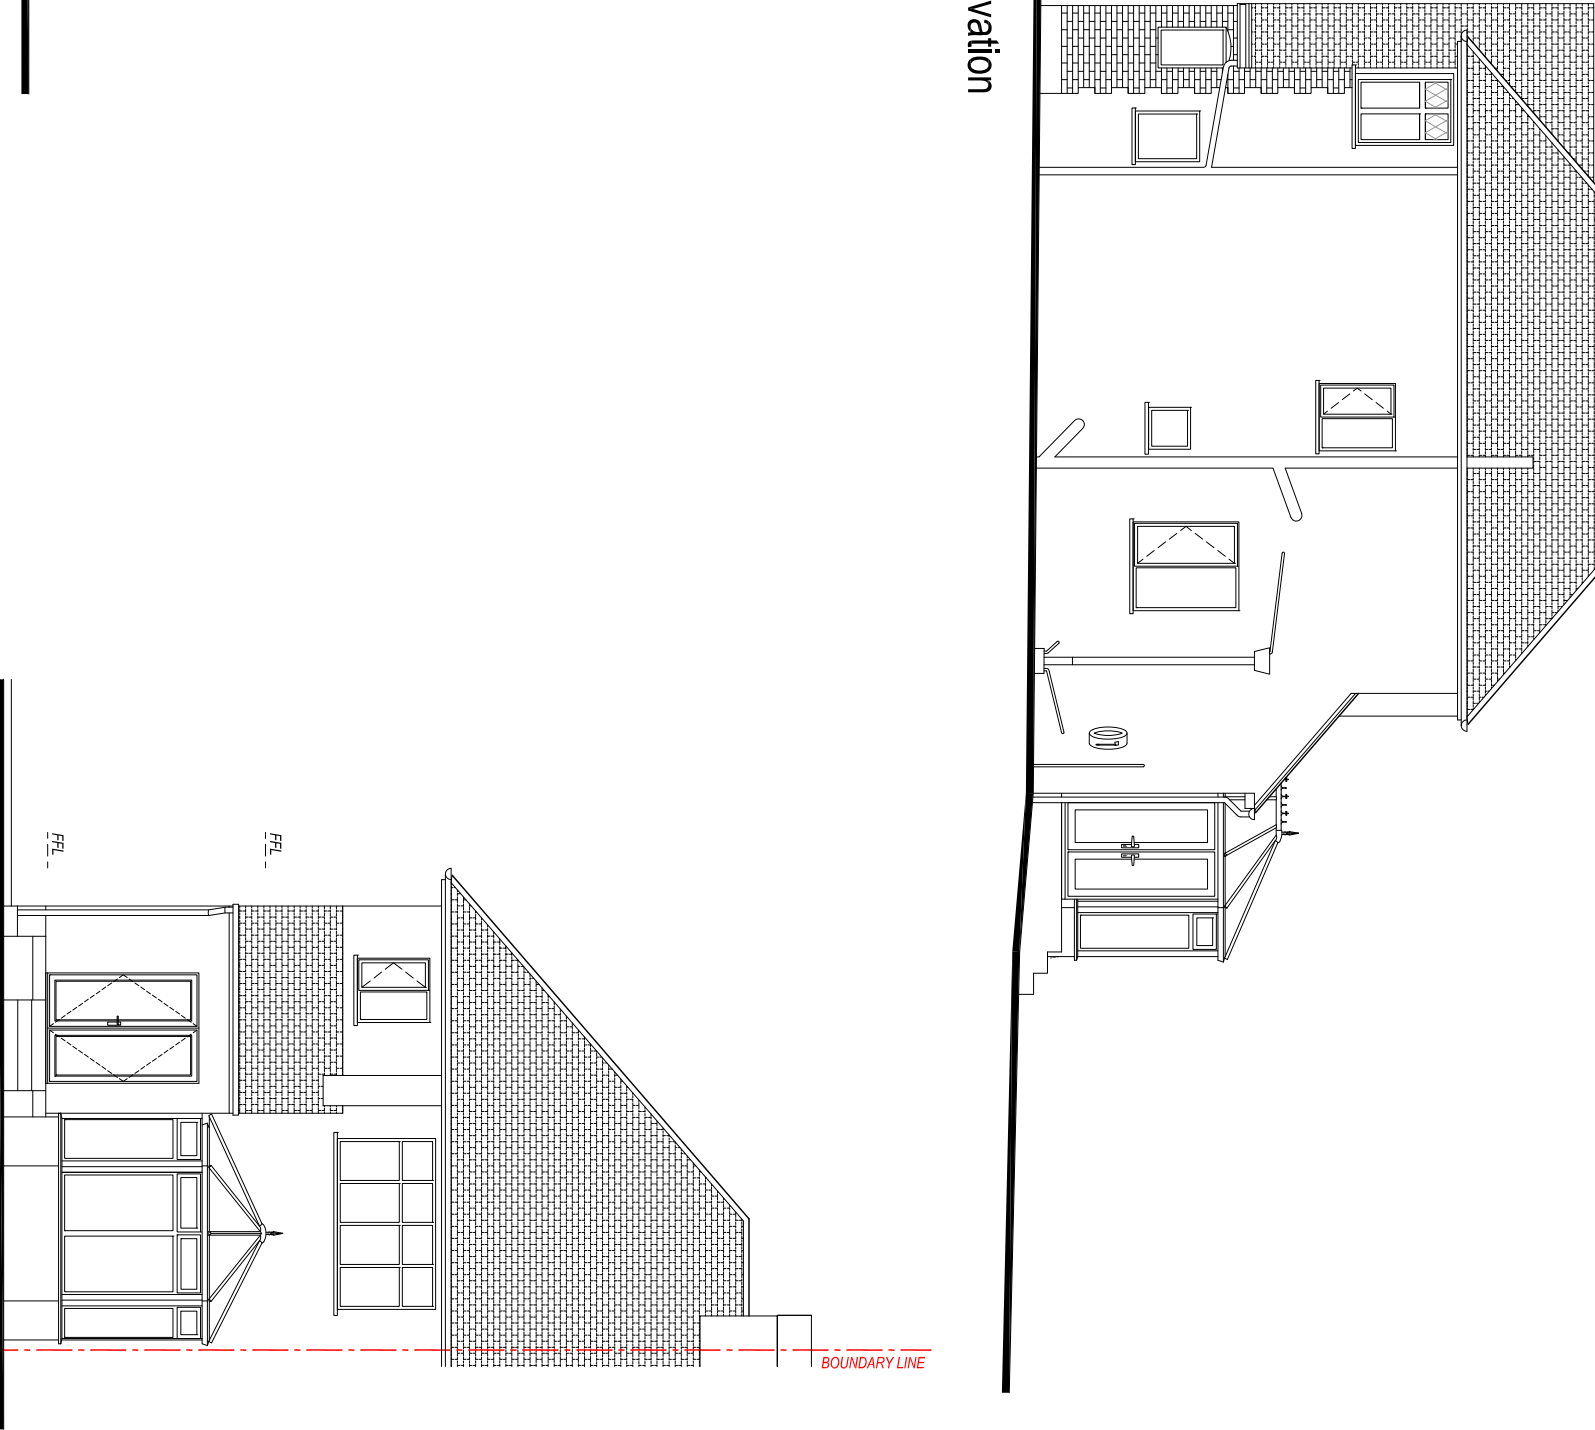

SOUTH WEST ELEVATION - rear elevation



PLANNING ISSUE

Rev	Date	Initial	Notes

PROJECT NAME / LOCATION:
66 COURLANDS DRIVE, EWELL, EPSOM, KT19 0AL

DRAWING TITLE:
EXISTING ELEVATIONS

© The copyright of this drawing is vested with Simon Mascarenhas and SM ARCHITECTURE. It is supplied on the basis of the information provided and is not to be used for any other purpose without the written consent of the architect. All contractors must read the site and be responsible for checking and setting out dimensions and notifying the architect of any discrepancies prior to any manufacture or construction work.

DRAWN	SM	PAPER SIZE	A3	SCALE	1:100	Date	MAY 2021
PROJECT REFERENCE	0025	DRAWING NUMBER	204	Revision			



SM ARCHITECTURE
SIMON S. MASCARENHAS BA (HONS) DIP ARCH ARB RIBA
37 Broadmead Avenue, Worcester park, Surrey, United Kingdom, KT4 7BN
Tel: +44779090599 Email: smarchitect@gmail.com