


Notes
Do not scale from drawing unless for planning purposes.
All dimensions to be checked on site.
All levels to be checked on site.
All setting out must be checked on site.
This drawing is copyright WhitemanDesign.
This drawing must not be used onsite unless 'Issued for Construction'.

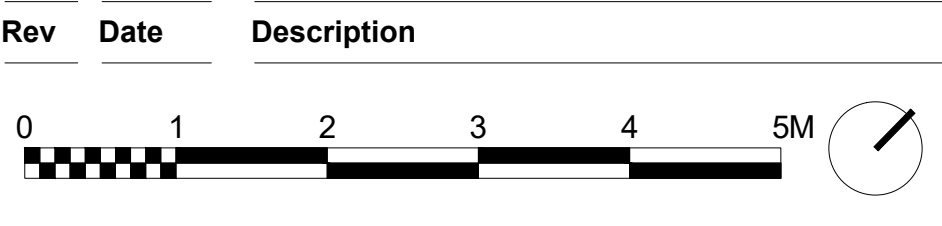

Project
17 St Martins Avenue, Epsom

Client
Ms Charlotte

Date
14/10/20

Scale
1 : 100 at A3
1 : 50 at A1

Drawing Title
Proposed Lower Ground Floor Plan

Drawn	Checked	Approved


Drawing Status
For Information

Project	View	Drawing No.	Rev
17299	P	020	


7C West Street
Ewell, KT17 1UZ
Telephone
+44 (0)7792337613

lee@whitemanarchitects.com
www.whitemanarchitects.com

WhitemanArchitects

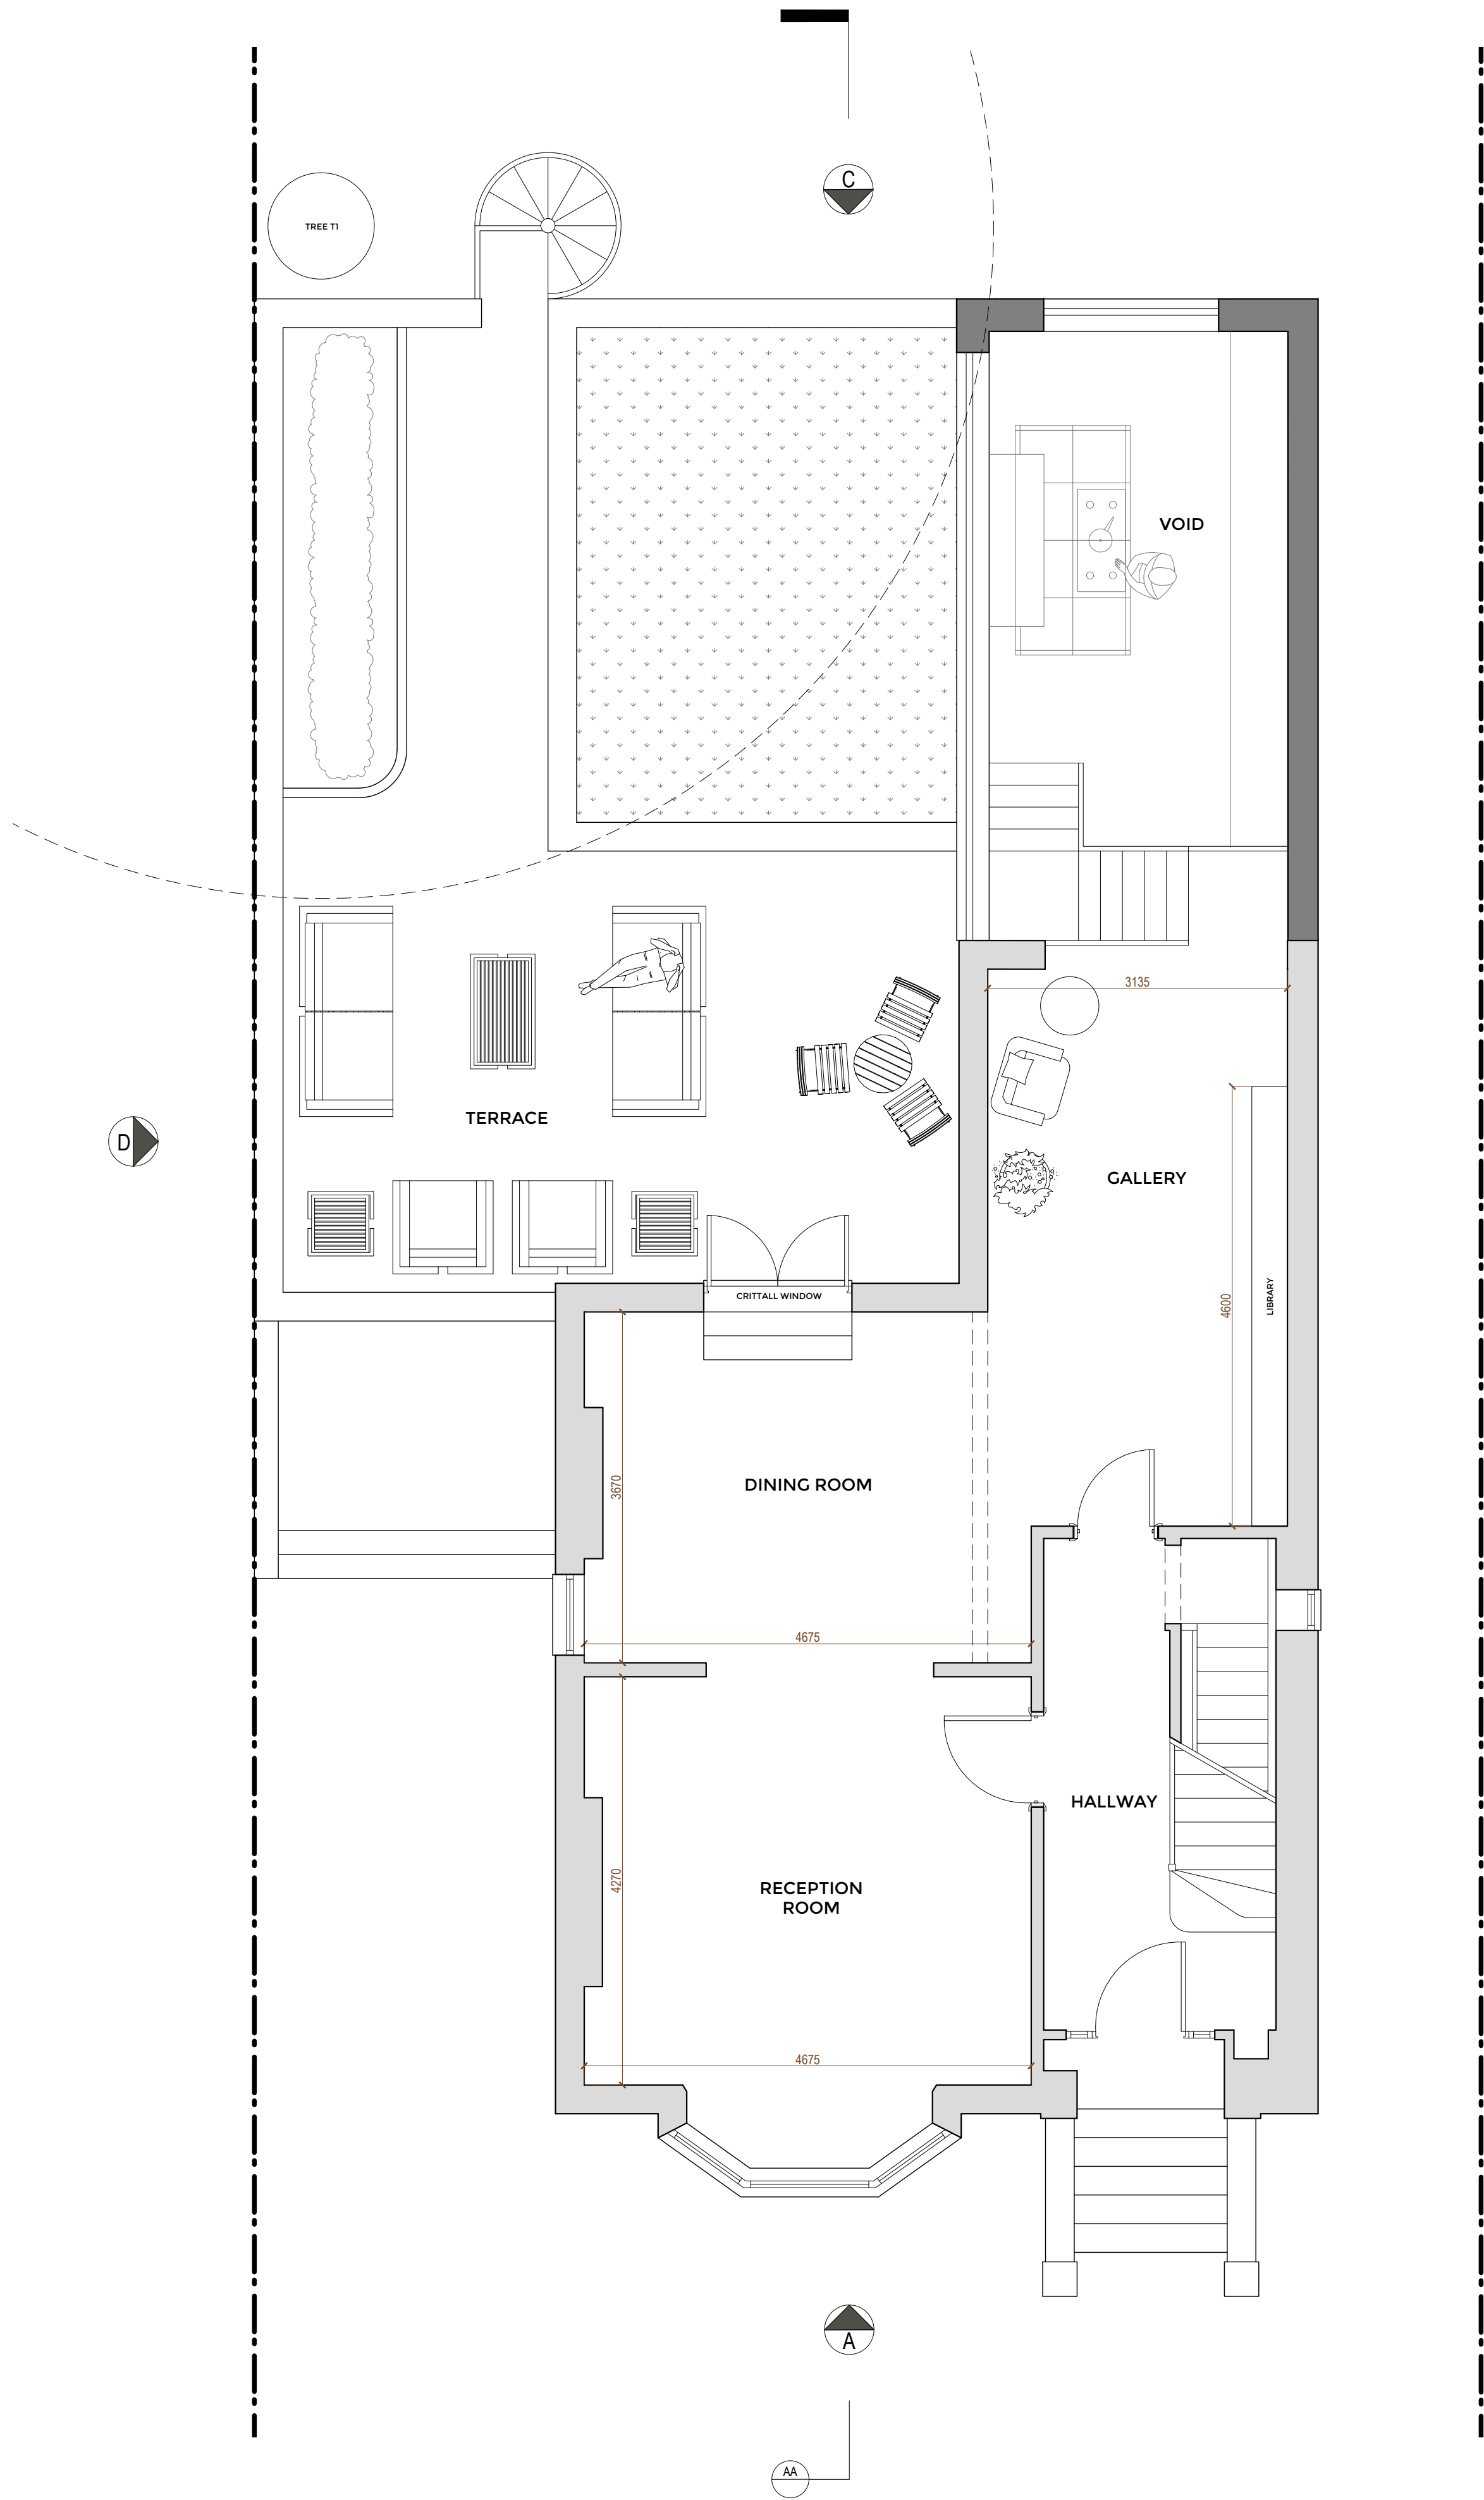

Notes
Do not scale from drawing unless for planning purposes.
All dimensions to be checked on site.
All levels to be checked on site.
All setting out must be checked on site.
This drawing is copyright WhitemanDesign.
This drawing must not be used onsite unless 'Issued for Construction'.

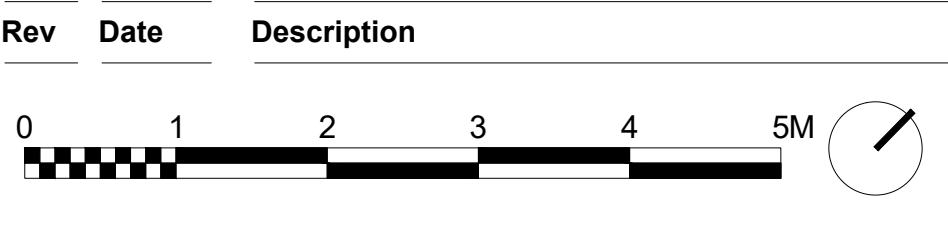

Project
17 St Martins Avenue, Epsom

Client
Ms Charlotte

Date
14/10/20

Scale
1 : 100 at A3
1 : 50 at A1

Drawing Title
Proposed Ground Floor Plan

Drawn	Checked	Approved


Drawing Status
For Information

Project	View	Drawing No.	Rev
17299	P	021	


7C West Street
Ewell, KT17 1UZ
Telephone
+44 (0)7792337613

lee@whitemanarchitects.com
www.whitemanarchitects.com

WhitemanArchitects

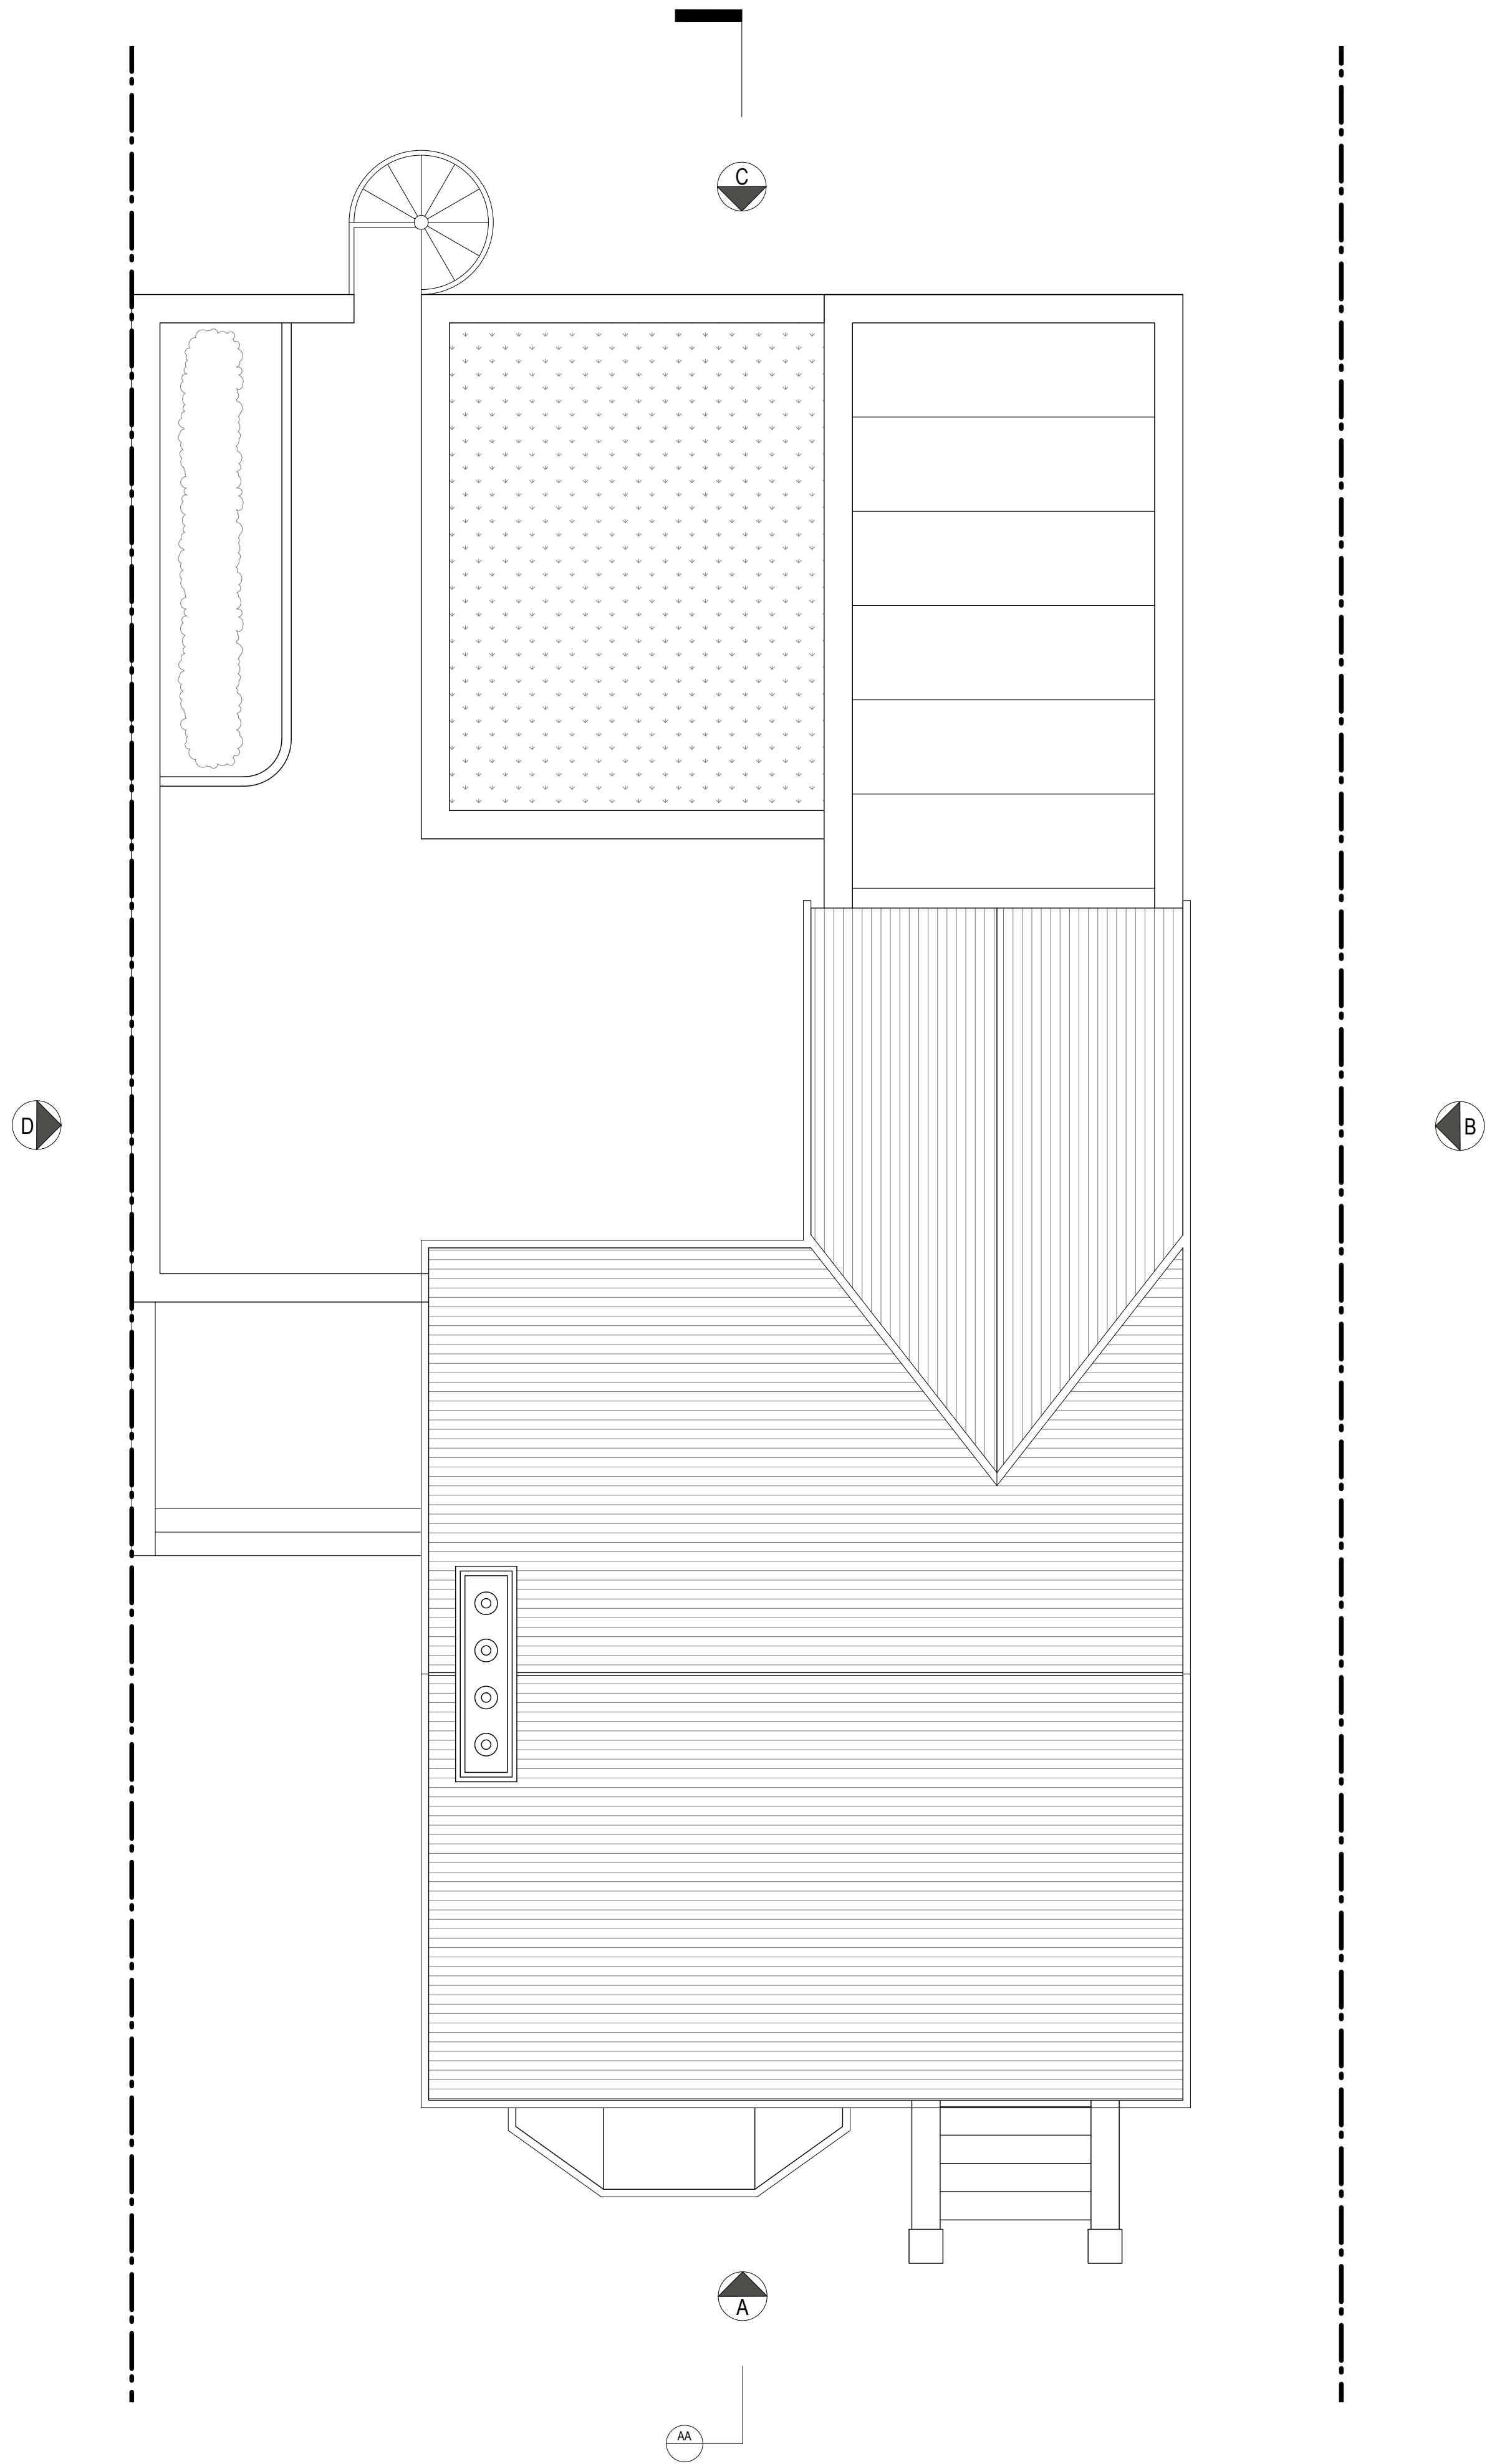

Notes
Do not scale from drawing unless for planning purposes.
All dimensions to be checked on site.
All levels to be checked on site.
All setting out must be checked on site.
This drawing is copyright WhitemanDesign.
This drawing must not be used onsite unless 'Issued for Construction'.

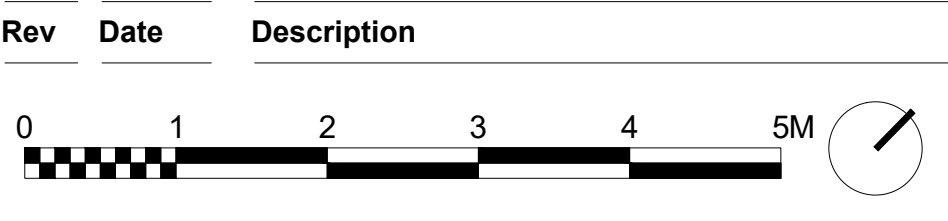

Project
17 St Martins Avenue, Epsom

Client
Ms Charlotte

Date
14/10/20

Scale
1 : 100 at A3
1 : 50 at A1

Drawing Title
Proposed Roof Plan

Drawn **Checked** **Approved**

Drawing Status
For Information

Project	View	Drawing No.	Rev
17299	P	022	

7C West Street
Ewell, KT17 1UZ
Telephone
+44 (0)7792337613

lee@whitemanarchitects.com
www.whitemanarchitects.com

WhitemanArchitects

Notes
Do not scale from drawing unless for planning purposes.
All dimensions to be checked on site.
All levels to be checked on site.
All setting out must be checked on site.
This drawing is copyright WhitemanDesign.
This drawing must not be used onsite unless 'Issued for Construction'.



Rev	Date	Description
0		

012345M

Project
17 St Martins Avenue, Epsom

Client
Ms Charlotte

Date 14/10/20	Scale 1 : 100 at A3 1 : 50 at A1
-------------------------	---

Drawing Title
Proposed Front Elevation

Drawn	Checked	Approved
--------------	----------------	-----------------


Drawing Status
For Information

Project	View	Drawing No.	Rev
17299	E	023	

7C West Street Ewell, KT17 1UZ Telephone +44 (0)7792337613	lee@whitemanarchitects.com www.whitemanarchitects.com
---	--

WhitemanArchitects

Notes
Do not scale from drawing unless for planning purposes.
All dimensions to be checked on site.
All levels to be checked on site.
All setting out must be checked on site.
This drawing is copyright WhitemanDesign.
This drawing must not be used onsite unless 'Issued for Construction'.

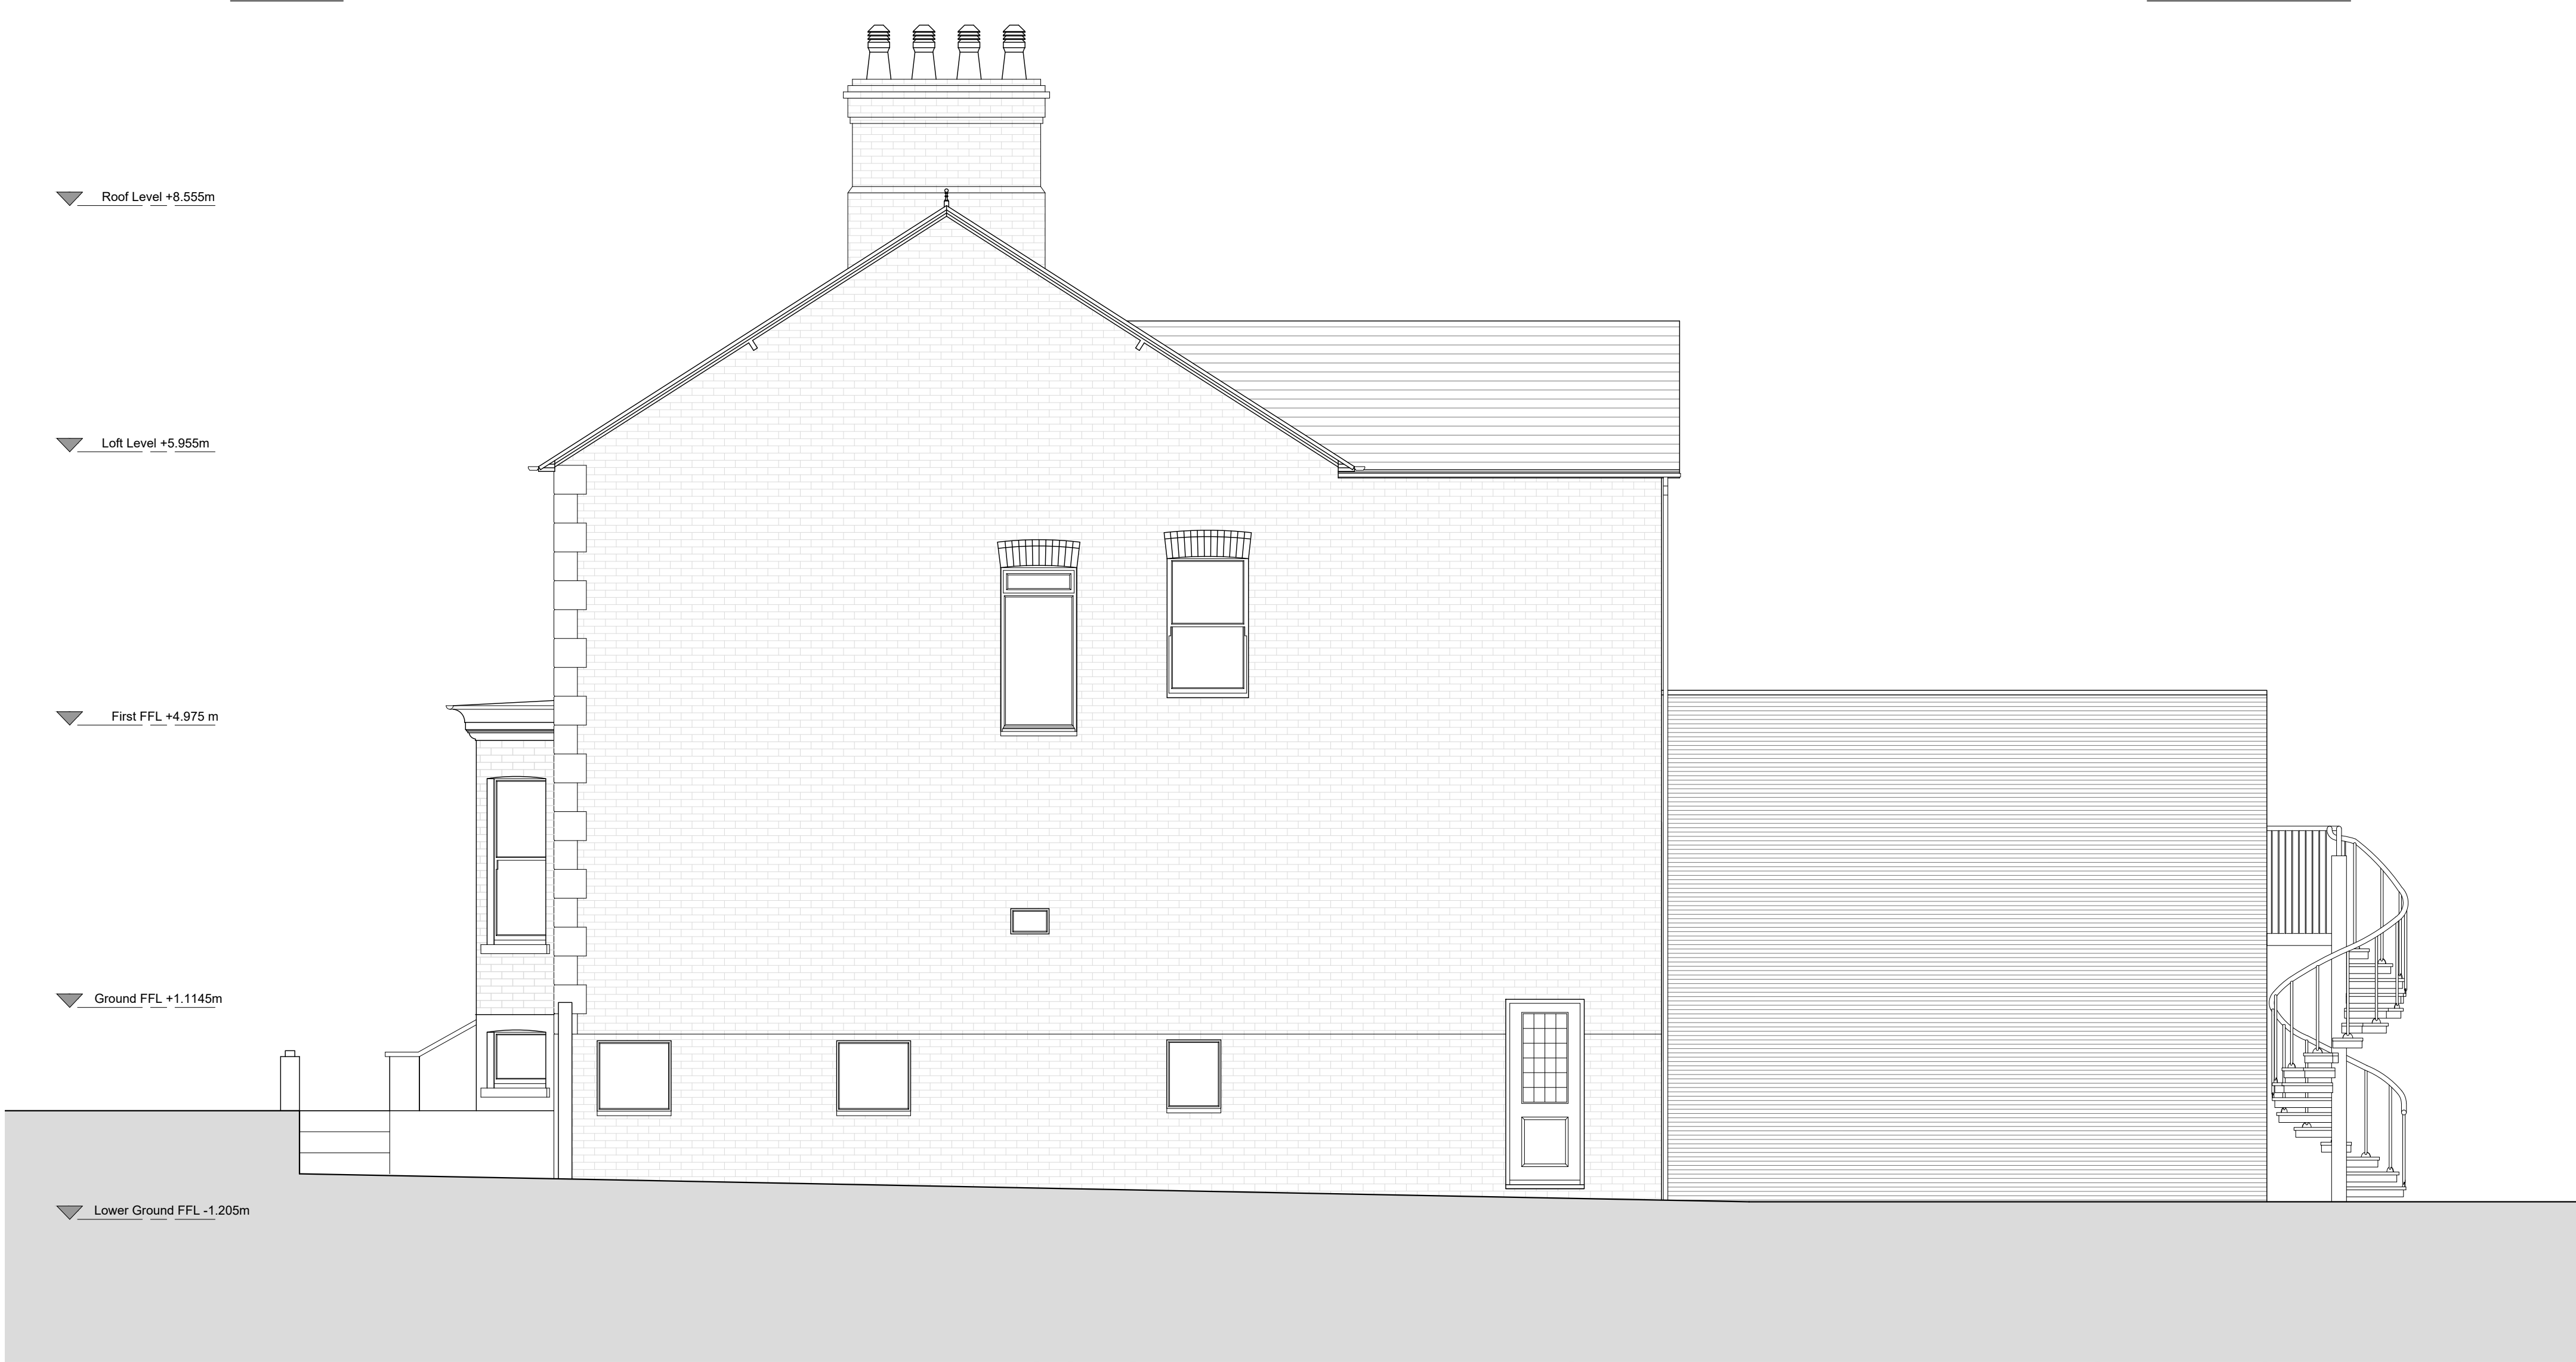

Rev	Date	Description
0	1	2
3	4	5M

Project 17 St Martins Avenue, Epsom	
Client Ms Charlotte	
Date 14/10/20	Scale 1 : 100 at A3 1 : 50 at A1

Drawing Title Proposed Side Elevation	
Drawn	Checked
Approved	

Drawing Status For Information	
Project 17299	View E
Drawing No. 024	Rev

7C West Street Ewell, KT17 1UZ Telephone +44 (0)7792337613	lee@whitemanarchitects.com www.whitemanarchitects.com
---	--

WhitemanArchitects

Notes
Do not scale from drawing unless for planning purposes.
All dimensions to be checked on site.
All levels to be checked on site.
All setting out must be checked on site.
This drawing is copyright WhitemanDesign.
This drawing must not be used onsite unless 'Issued for Construction'.



Rev	Date	Description
0	1	2
3	4	5M

Project
17 St Martins Avenue, Epsom

Client
Ms Charlotte

Date
14/10/20

Scale
1 : 100 at A3
1 : 50 at A1

Drawing Title
Proposed Rear Elevation

Drawn **Checked** **Approved**

Drawing Status
For Information


Project	View	Drawing No.	Rev
17299	E	024	

7C West Street
Ewell, KT17 1UZ
Telephone
+44 (0)7792337613

lee@whitemanarchitects.com
www.whitemanarchitects.com

WhitemanArchitects

Notes
Do not scale from drawing unless for planning purposes.
All dimensions to be checked on site.
All levels to be checked on site.
All setting out must be checked on site.
This drawing is copyright WhitemanDesign.
This drawing must not be used onsite unless 'Issued for Construction'.

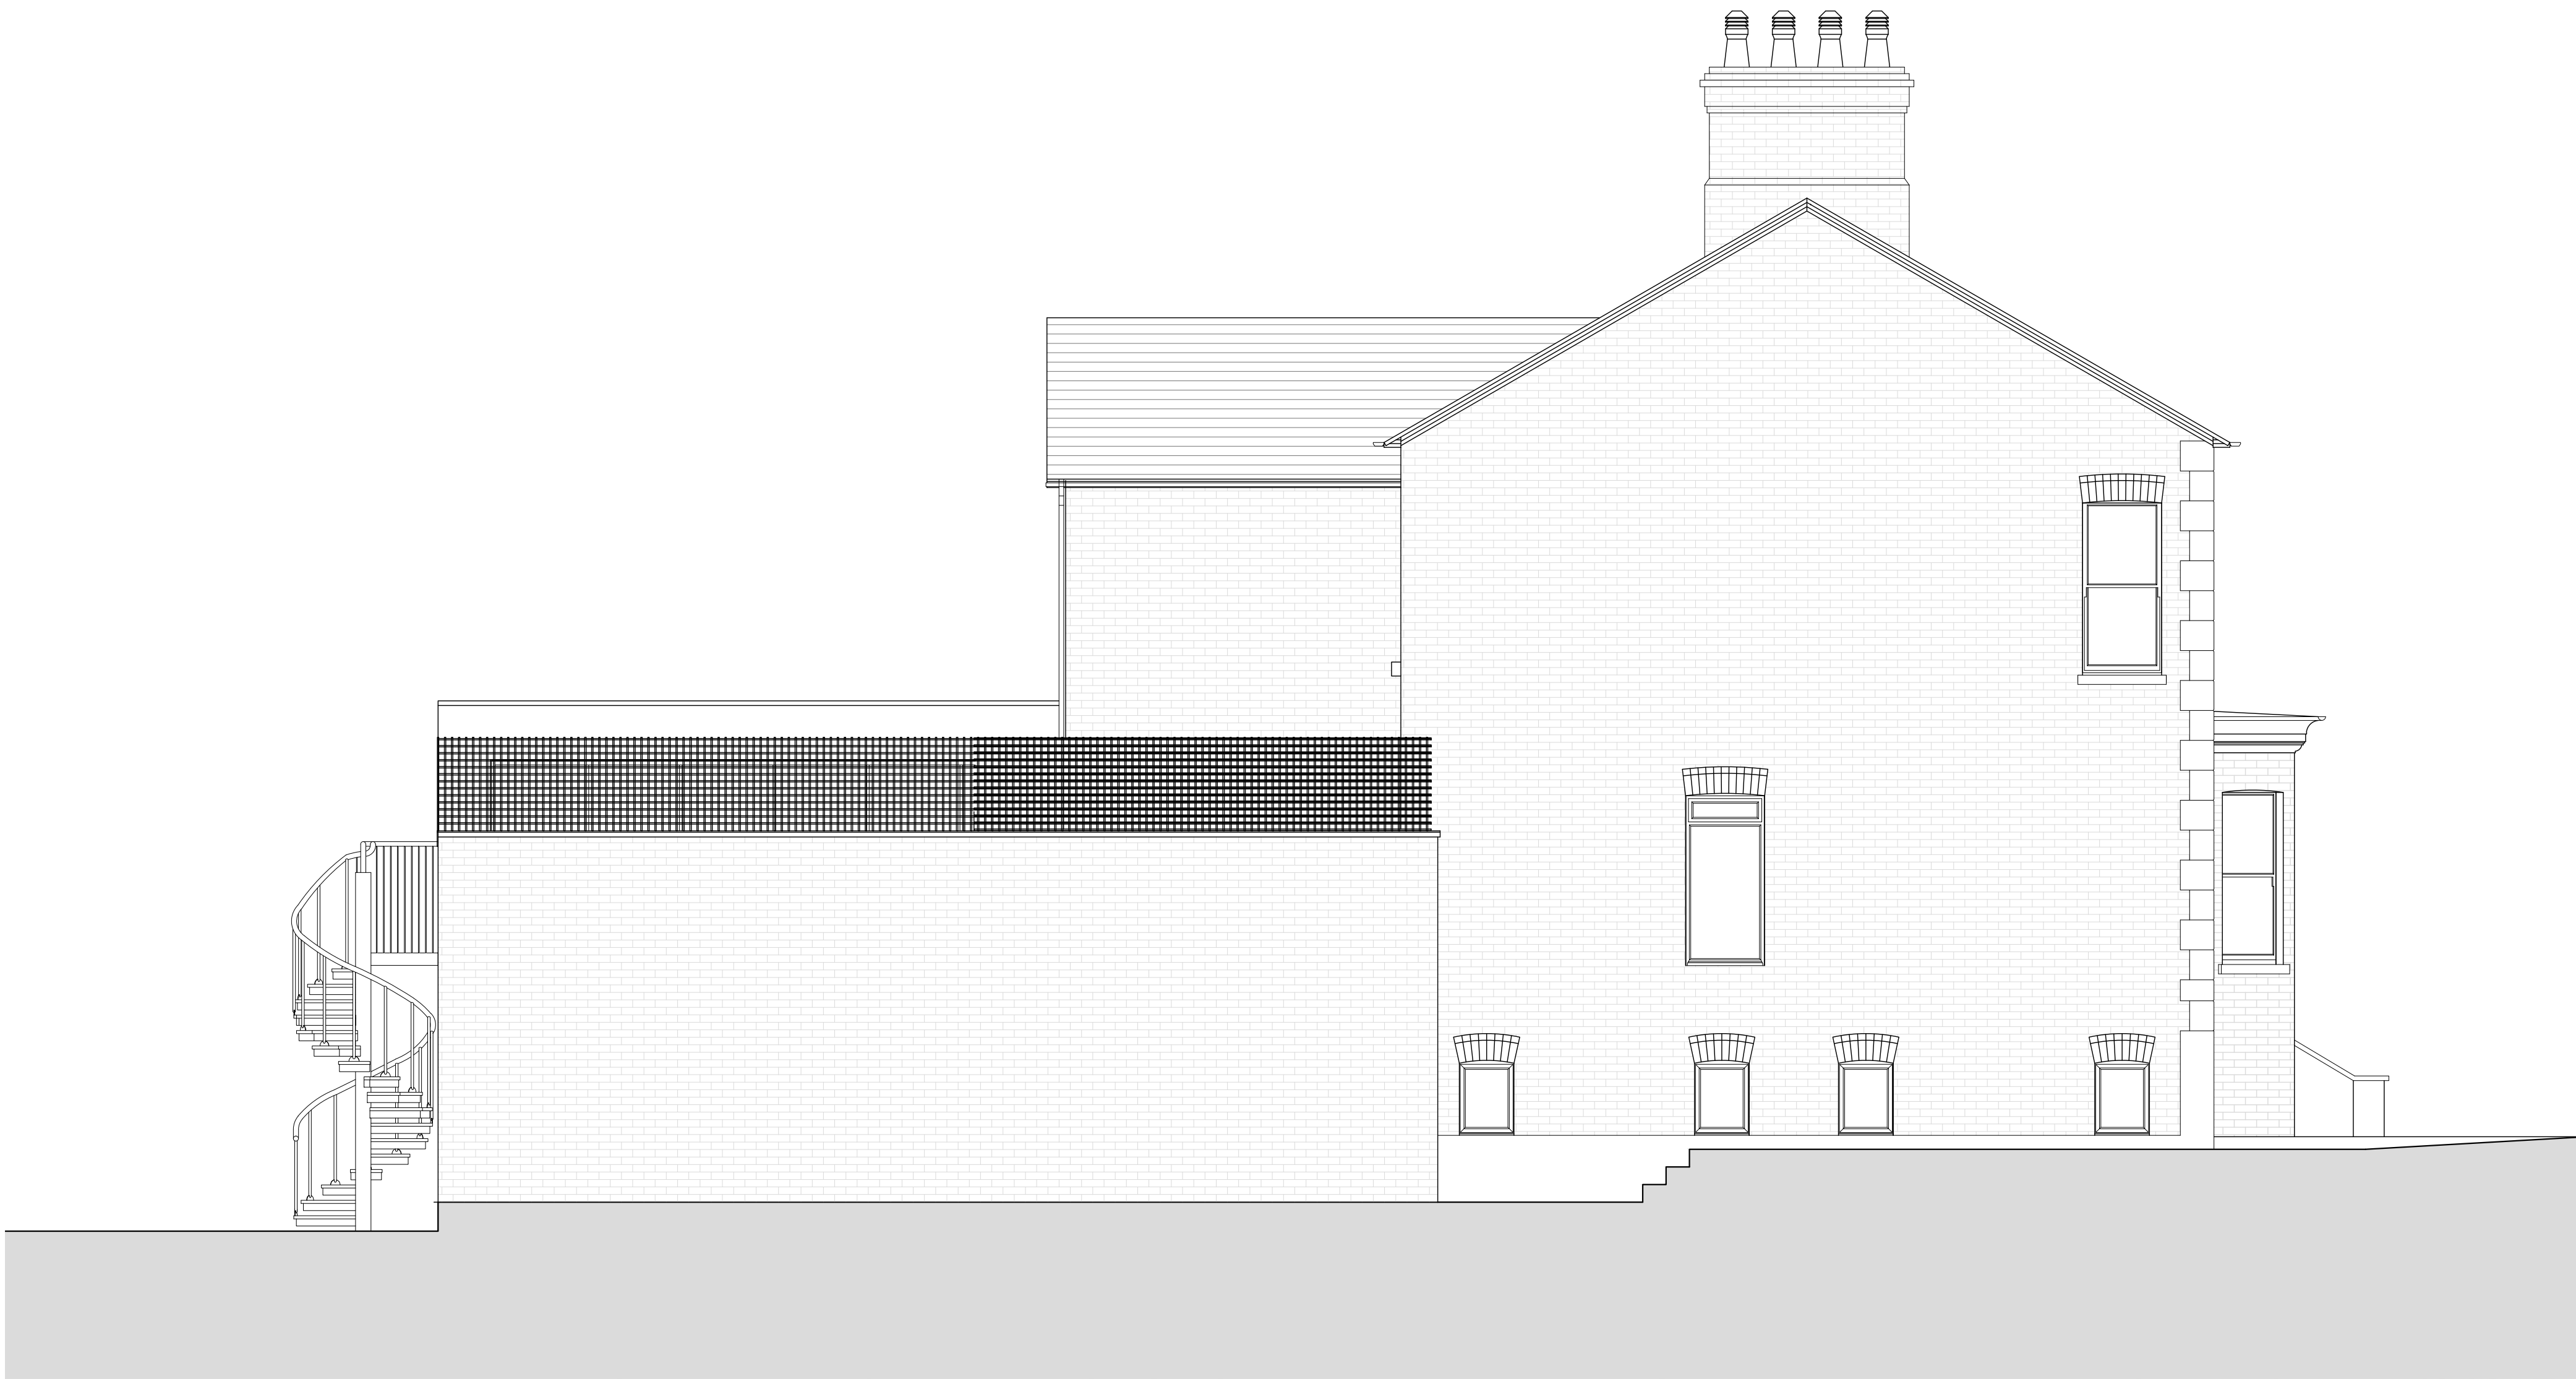

Rev	Date	Description
0	1	2
3	4	5M

Project	
17 St Martins Avenue, Epsom	
Client	
Ms Charlotte	
Date	Scale
14/10/20	1 : 100 at A3
	1 : 50 at A1

Drawing Title
Proposed Side Elevation

Drawn	Checked	Approved
-------	---------	----------

Drawing Status
For Information

Project	View	Drawing No.	Rev
17299	E	026	

7C West Street
Ewell, KT17 1UZ
Telephone
+44 (0)7792337613

lee@whitemanarchitects.com
www.whitemanarchitects.com

WhitemanArchitects

Notes
Do not scale from drawing unless for planning purposes.
All dimensions to be checked on site.
All levels to be checked on site.
All setting out must be checked on site.
This drawing is copyright WhitemanDesign.
This drawing must not be used onsite unless 'Issued for Construction'.



Rev	Date	Description
0	1	2
3	4	5M

Project
17 St Martins Avenue, Epsom

Client
Ms Charlotte

Date 14/10/20	Scale 1 : 100 at A3 1 : 50 at A1
-------------------------	---

Drawing Title
Proposed Section AA

Drawn	Checked	Approved
--------------	----------------	-----------------

Drawing Status
For Information

Project	View	Drawing No.	Rev
17299	S	027	

7C West Street Ewell, KT17 1UZ Telephone +44 (0)7792337613	lee@whitemanarchitects.com www.whitemanarchitects.com
---	--

WhitemanArchitects