



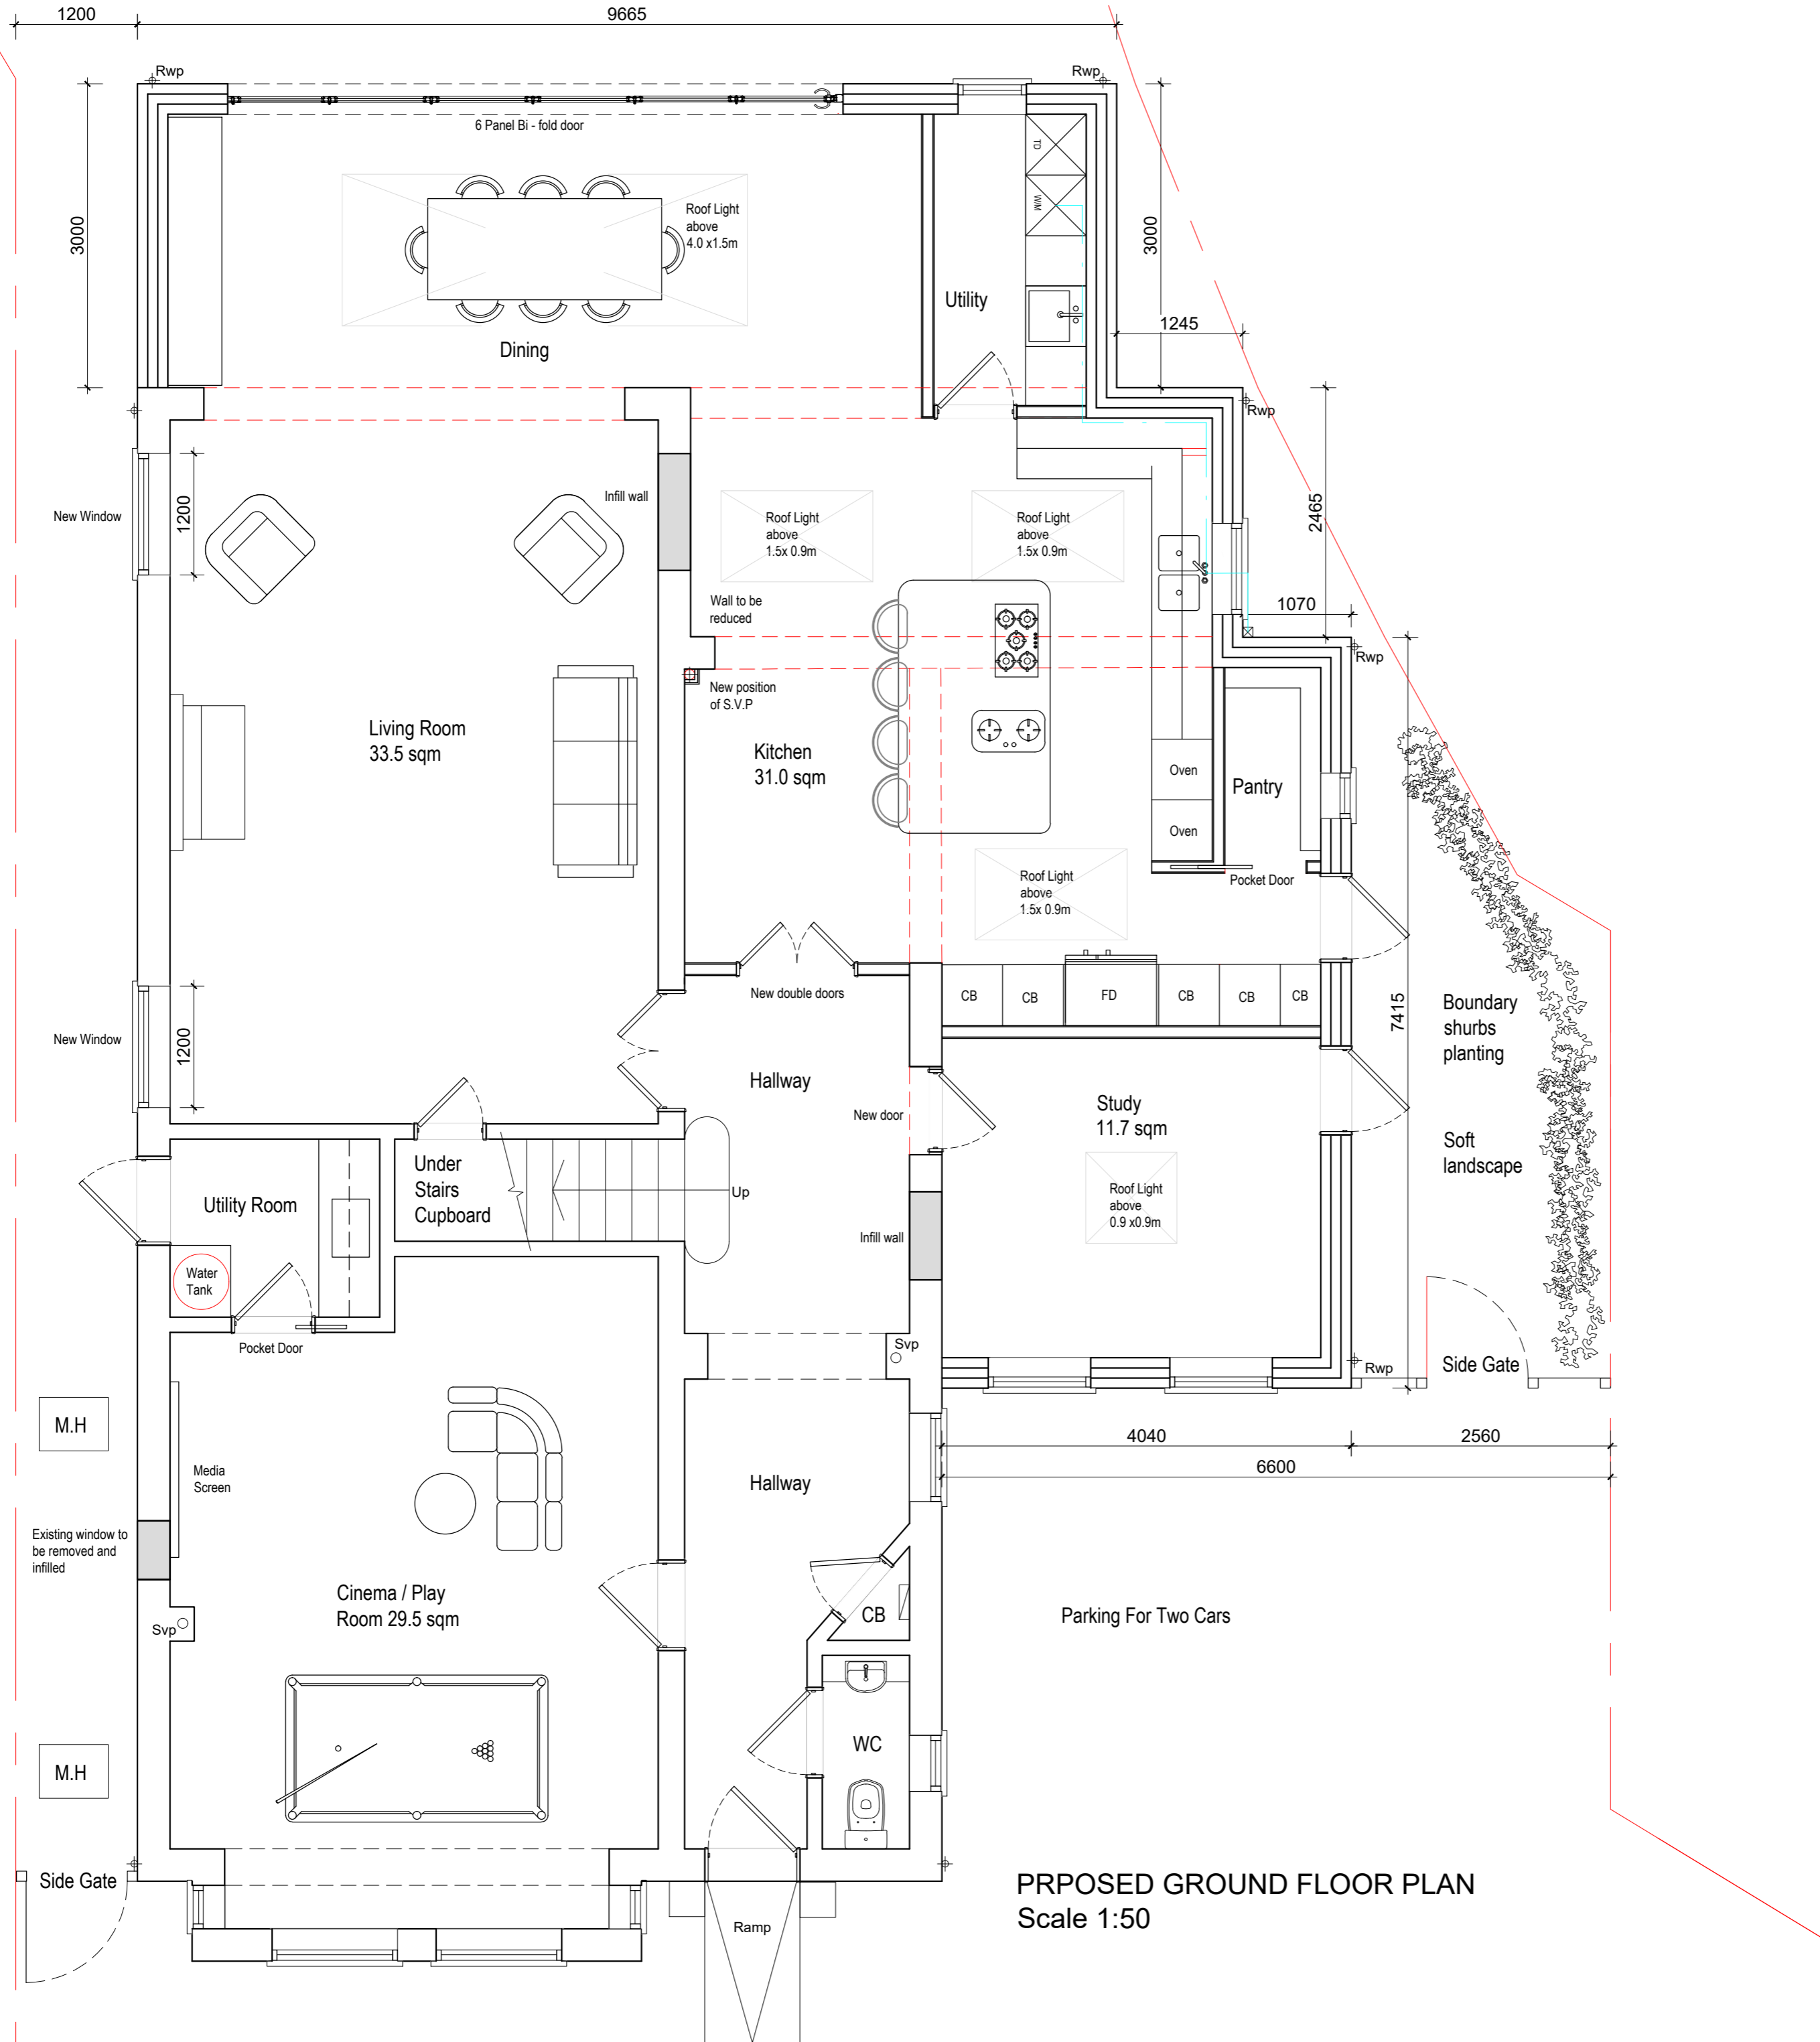

ER Architectural Design

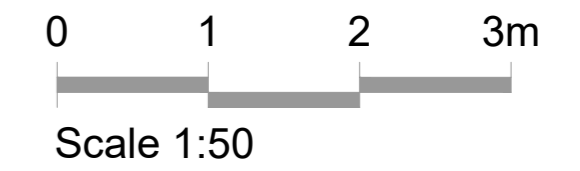

PROPOSED GROUND FLOOR PLAN
Scale 1:50

Rev	Amendment	Date

Key Plan

FOR PLANNING PERMISSION

Project

SINGLE STOREY SIDE AND REAR EXTENSION

Client

MR & MRS SHARMA

Project Location

**1 THE POWDERMILLS,
OLD MALDEN, SURREY,
KT4 7PZ**

Title

**GROUND FLOOR PLAN
AS PROPOSED**

Drawn By	Checked By	Scale	Date
CAD	ER	1:50@A2	NOV 2021

Drawing No	Revision
PJ133/10/006	-