




ER Architectural Design

0 1 2 3m

Scale 1:50

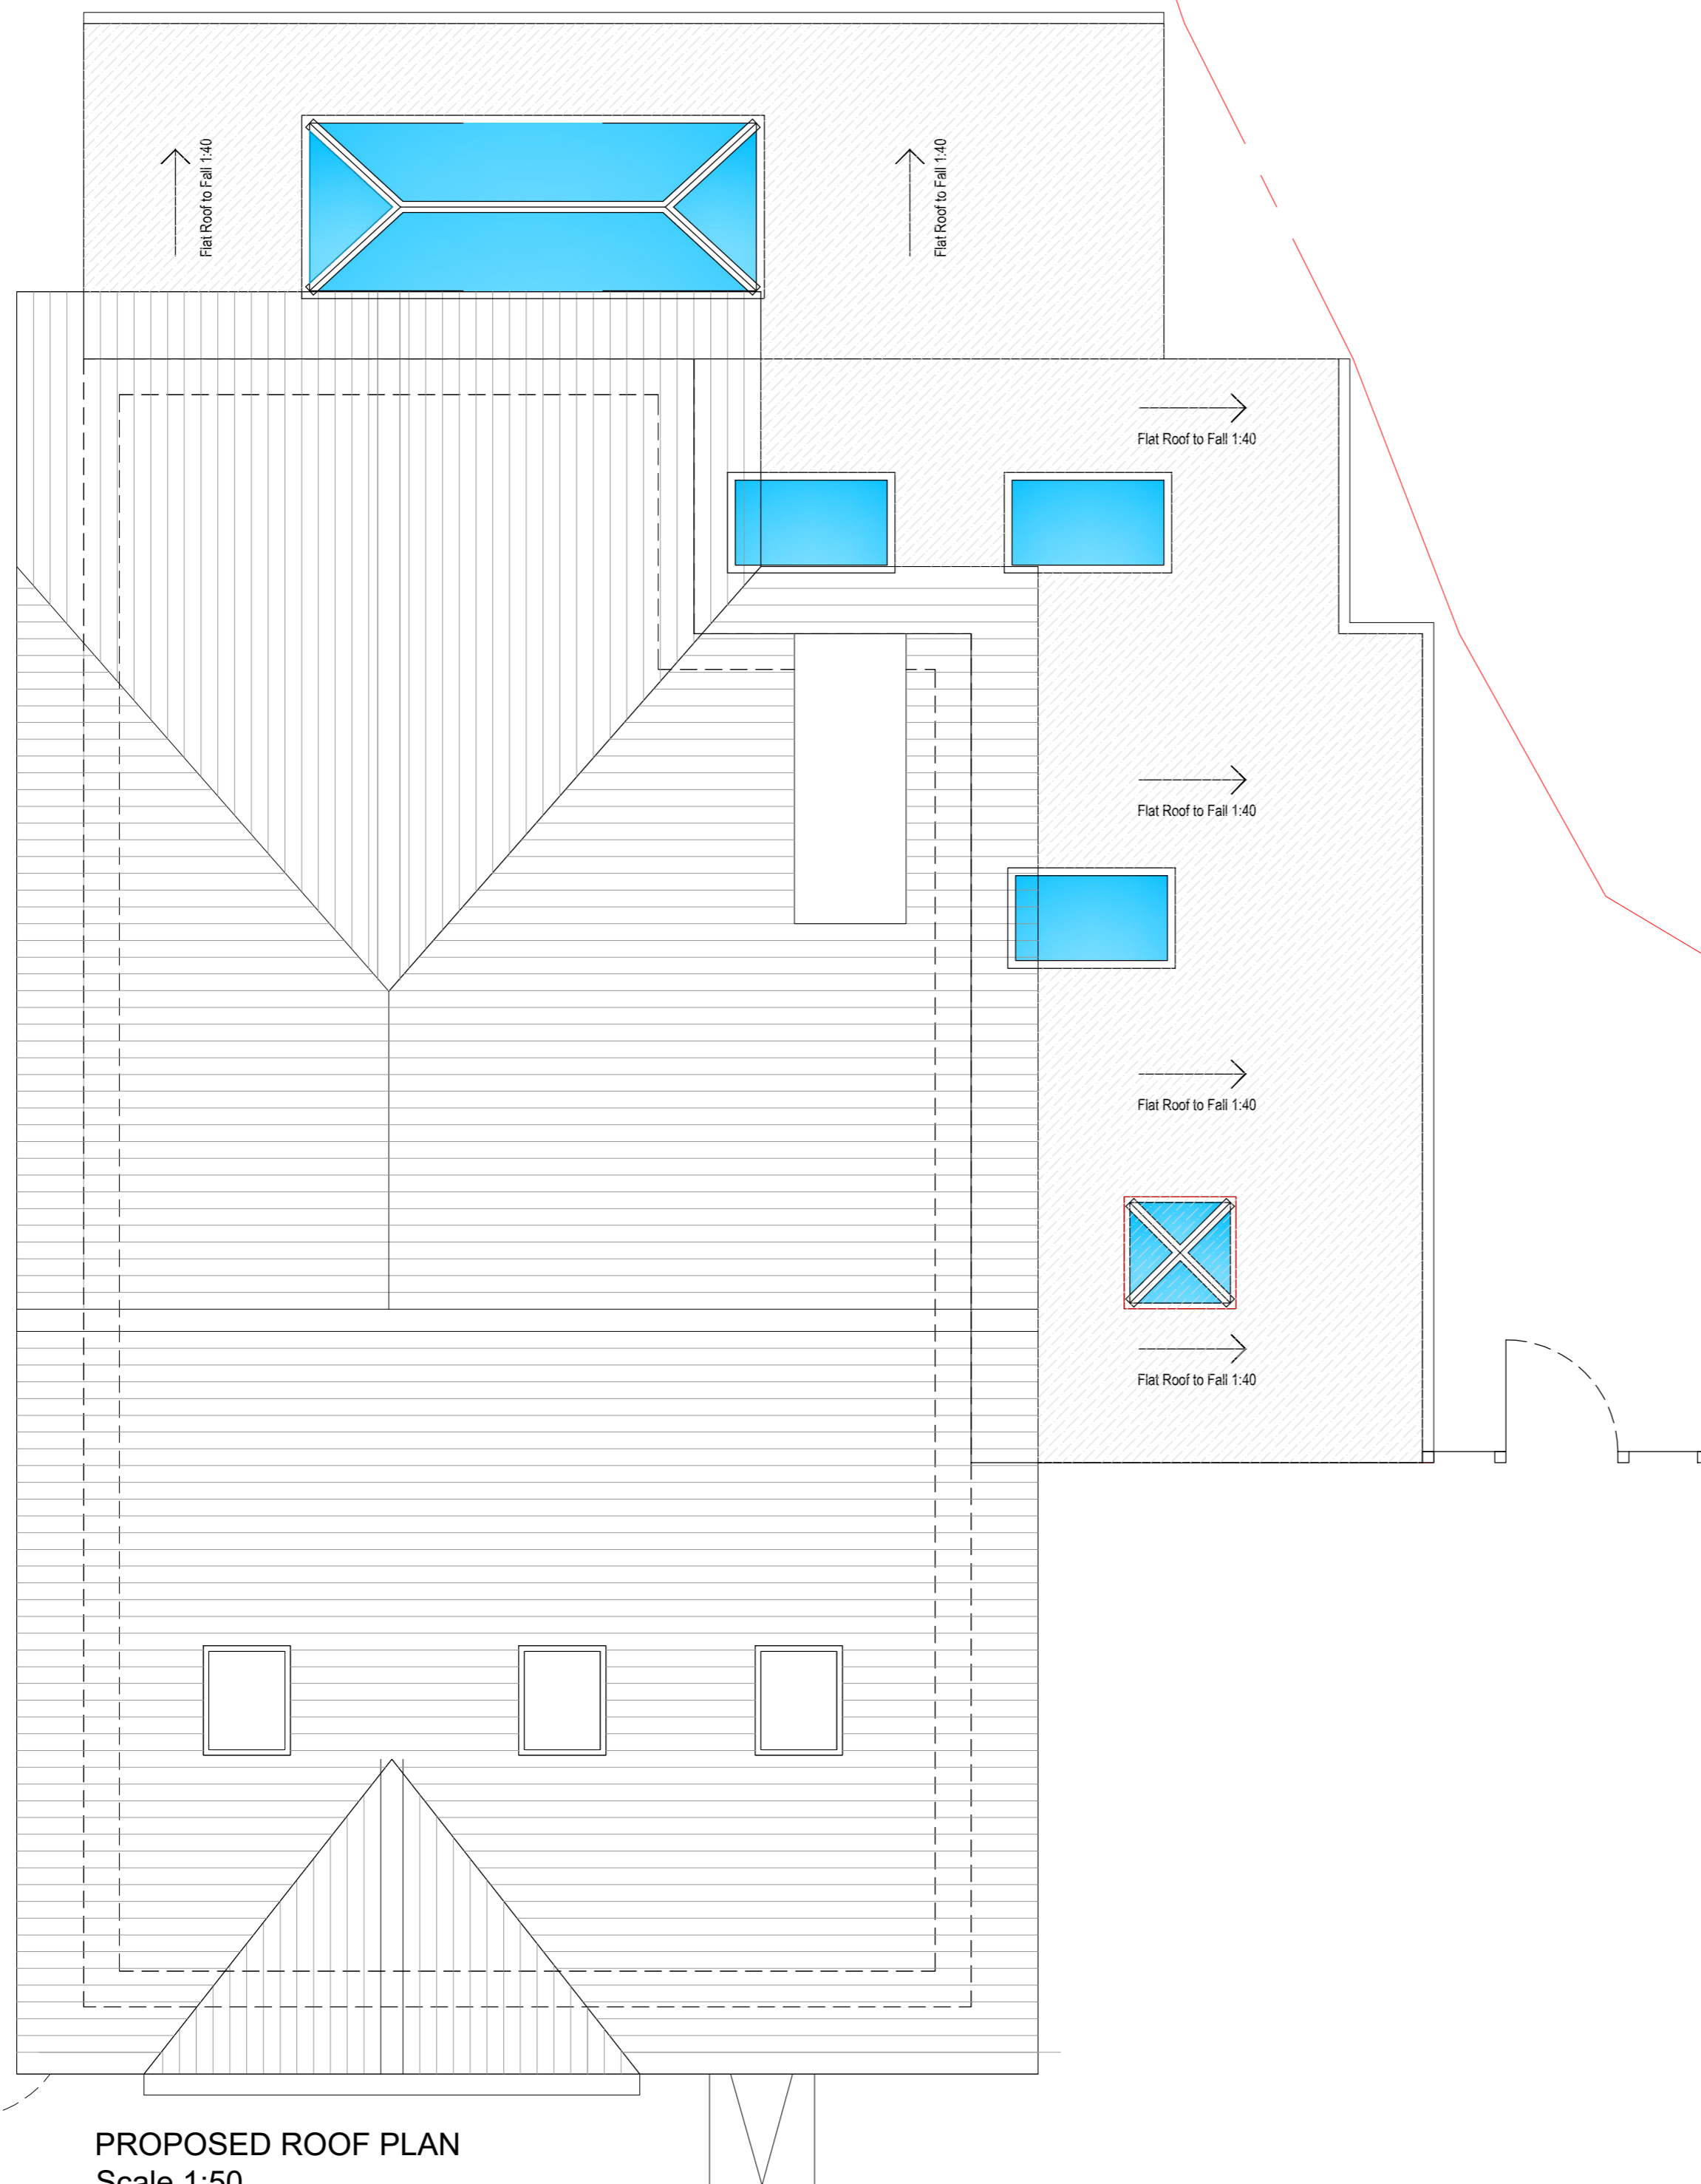

PROPOSED ROOF PLAN
Scale 1:50

Rev	Amendment	Date
	Key Plan	

FOR PLANNING PERMISSION

Project
**SINGLE STOREY SIDE
AND REAR EXTENSION**

Client
MR & MRS SHARMA

Project Location
**1 THE POWDERMILLS,
OLD MALDEN, SURREY,
KT4 7PZ**

Title
**FRONT AND REAR
ELEVATIONS
AS PROPOSED**

Drawn By	Checked By	Scale	Date
CAD	ER	1:50@A2	NOV 2021

Drawing No	Revision
PJ133/10/007	-