
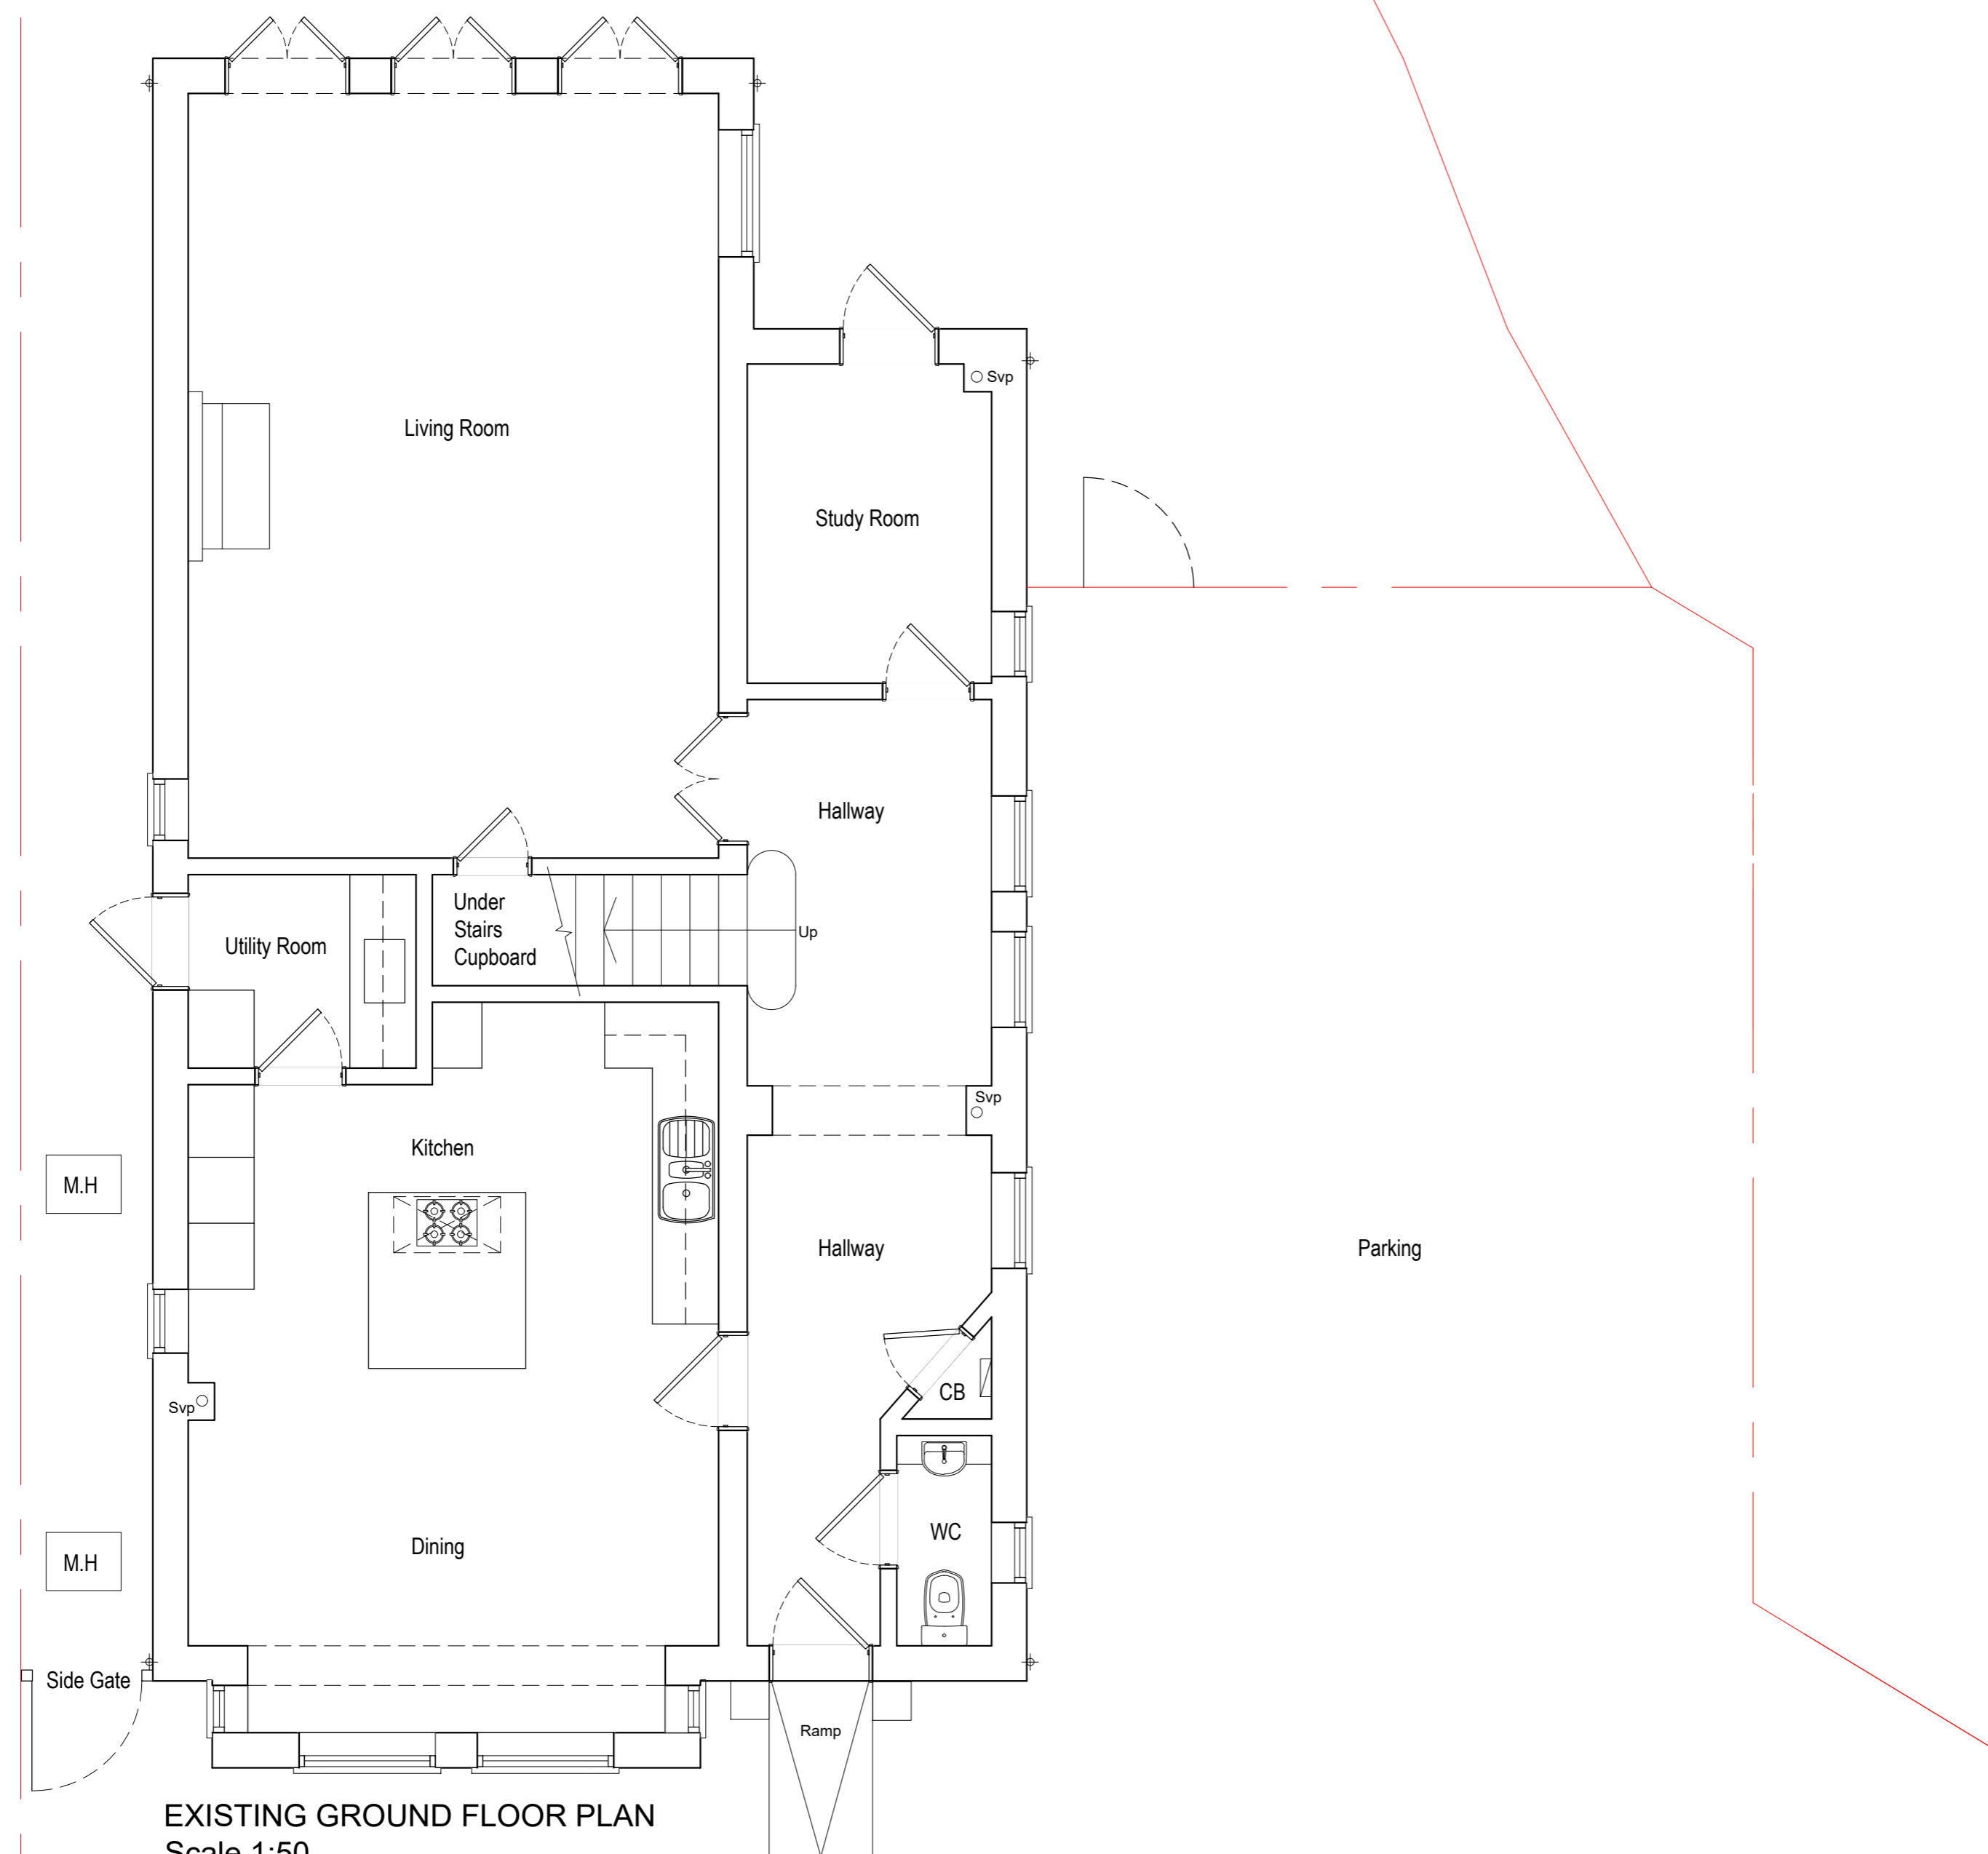


# ER Architectural Design

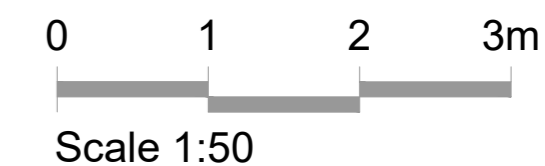

Rev	Amendment	Date
	Key Plan	

**FOR PLANNING PERMISSION**

Project  
**SINGLE STOREY SIDE AND REAR EXTENSION**

Client  
**MR & MRS SHARMA**

Project Location  
**1 THE POWDERMILLS,  
OLD MALDEN, SURREY,  
KT4 7PZ**

Title  
**GROUND FLOOR PLAN  
AS EXISTING**

Drawn By	Checked By	Scale	Date
CAD	ER	1:50@A2	NOV 2021

Drawing No	Revision
PJ133/10/001	-